


REVISIONS	BY
06374	JM.
06377	JM.
07007	JM.
14162	J.C.

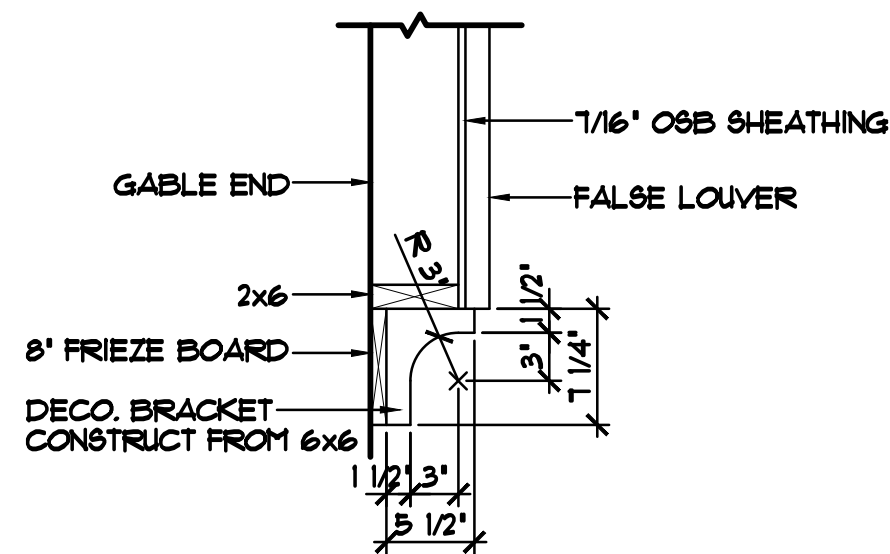


BUILT OUT LOUVER DETAIL 1"=1'-0"

- ANDERSEN 100 SERIES WINDOWS SPEC'D.
- WINDOWS w/PRAIRIE GRIDS WHERE SHOWN
- LP CORNER TRIM
- VINYL SHAKE SIDING WHERE SHOWN
- VINYL SIDING WHERE SHOWN
- ALUMINUM SOFFITS & FASCIA
- STONE VENEER WHERE SHOWN
- ARCHITECTURAL SHINGLES

SPECIAL NOTICE: CROOX DESIGN AND DRAFTING, INC. ACCEPTS NO RESPONSIBILITY FOR ERRORS AND/OR OMISSIONS. THESE DRAWINGS ARE DESIGN DEVELOPMENT DRAWINGS. THE CONTRACTOR SHALL BE RESPONSIBLE FOR VERIFYING THESE PLANS AND CHECKING THE FIT BEFORE CONSTRUCTION. THE OWNER, GENERAL CONTRACTOR, SUB-CONTRACTORS, AND SUPPLIERS MUST CHECK ALL DETAILS AND DIMENSIONS AND BE RESPONSIBLE FOR ANY CHANGES OR ADJUSTMENTS REQUIRED DURING ACTUAL CONSTRUCTION. NO REPRESENTATION IS MADE OR IMPLIED FOR ACCURACY.

©COPYRIGHT NOTICE, ALL RIGHTS RESERVED

THESE ARCHITECTURAL PLANS AND ALL RELATED WORKS ARE PROTECTED BY UNITED STATES COPYRIGHT LAWS AND MAY NOT BE REPRODUCED, DISTRIBUTED OR OTHERWISE USED IN ANY MANNER WITHOUT THE EXPRESS WRITTEN PERMISSION OF CROOX DESIGN AND DRAFTING, INC. CROOX DESIGN AND DRAFTING, INC.

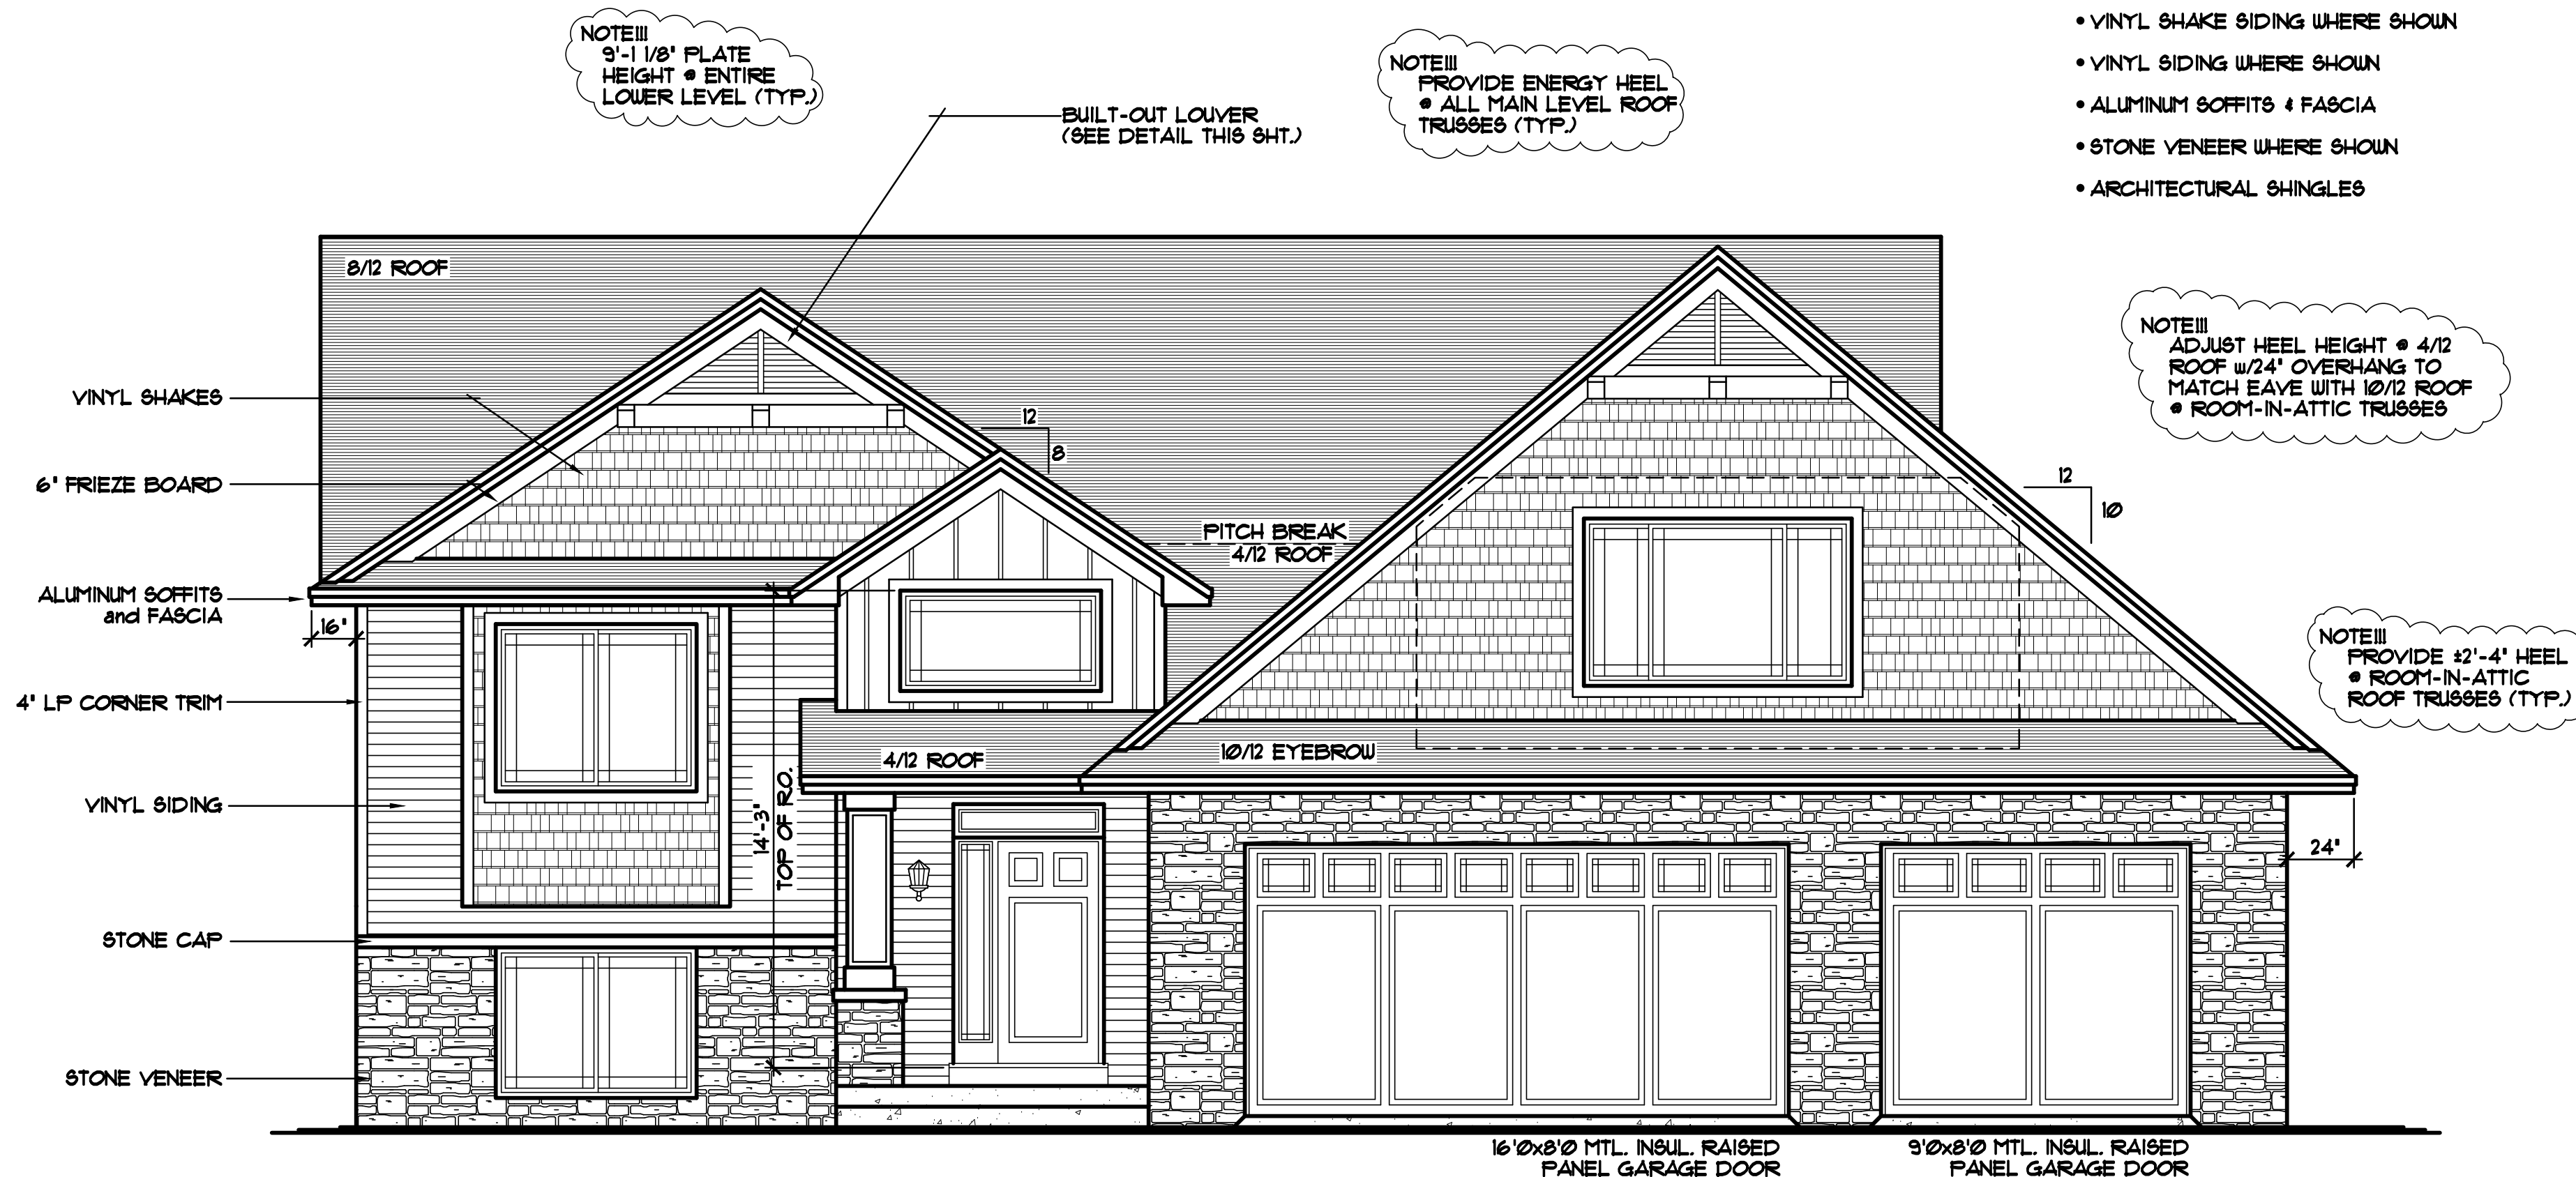

FRONT ELEVATION 1/4"=1'-0"

1344 SQ. FT. MAIN LEVELS
453 SQ. FT. BONUS ROOM MASTER SUITE
1191 SQ. FT. FINISHED LOWER LEVEL

2994 SQ. FT. TOTAL FINISHED AREA

THE: RASPBERRY HILL SALES CENTER

© COPYRIGHT 2006-2014 NOTICE, ALL RIGHTS RESERVED
CROIX DESIGN and DRAFTING, INC.

BUILT BY:

ELEVATE BUILDERS, LLC

P.O. BOX 714
FOREST LAKE, MN 55025

DESIGN and DRAFTING BY:



CROIX DESIGN and DRAFTING, Inc.

• ARCHITECTURAL DESIGN and DRAFTING SERVICE •
• HOME PLAN SERVICE • CUSTOM HOMES • REMODELING •

• PH: (763) 757-5997 • FAX: (763) 757-4383 •
• WWW.CROIXDESIGN.COM •

DRAIN J.C.
CHECKED S.E.
DATE: 06/06/2014
SCALE: AS NOTED
CADD FILE * 14169
SHEET 1 OF 8


SPECIAL NOTICE: CROX DESIGN AND DRAFTING, INC. ACCEPTS NO RESPONSIBILITY FOR ERRORS AND/OR OMISSIONS. THESE DRAWINGS ARE DESIGN CONCEPT ONLY. EVERY EFFORT HAS BEEN MADE IN DESIGNING AND PREPARING THESE PLANS AND CHECKING THEM FOR ACCURACY. THE OWNER, GENERAL CONTRACTOR, SUB CONTRACTORS, AND SUPPLIERS MUST CHECK ALL DETAILS AND MATERIALS FOR CONSTRUCTION. NO REPRESENTATION IS MADE OR IMPLIED FOR ACCURACY. ACTUAL CONSTRUCTION NO REPRESENTATION IS MADE OR IMPLIED FOR ACCURACY.



CROIX DESIGN and DRAFTING, Inc.
 • PH: (763) 757-5997 FAX: (763) 757-4383 ANDOVER, MINNESOTA •

BUILT BY:
ELEVATE BUILDERS, LLC

SHEET
 (3)
 OF 8
 CADD FILE #
 14169

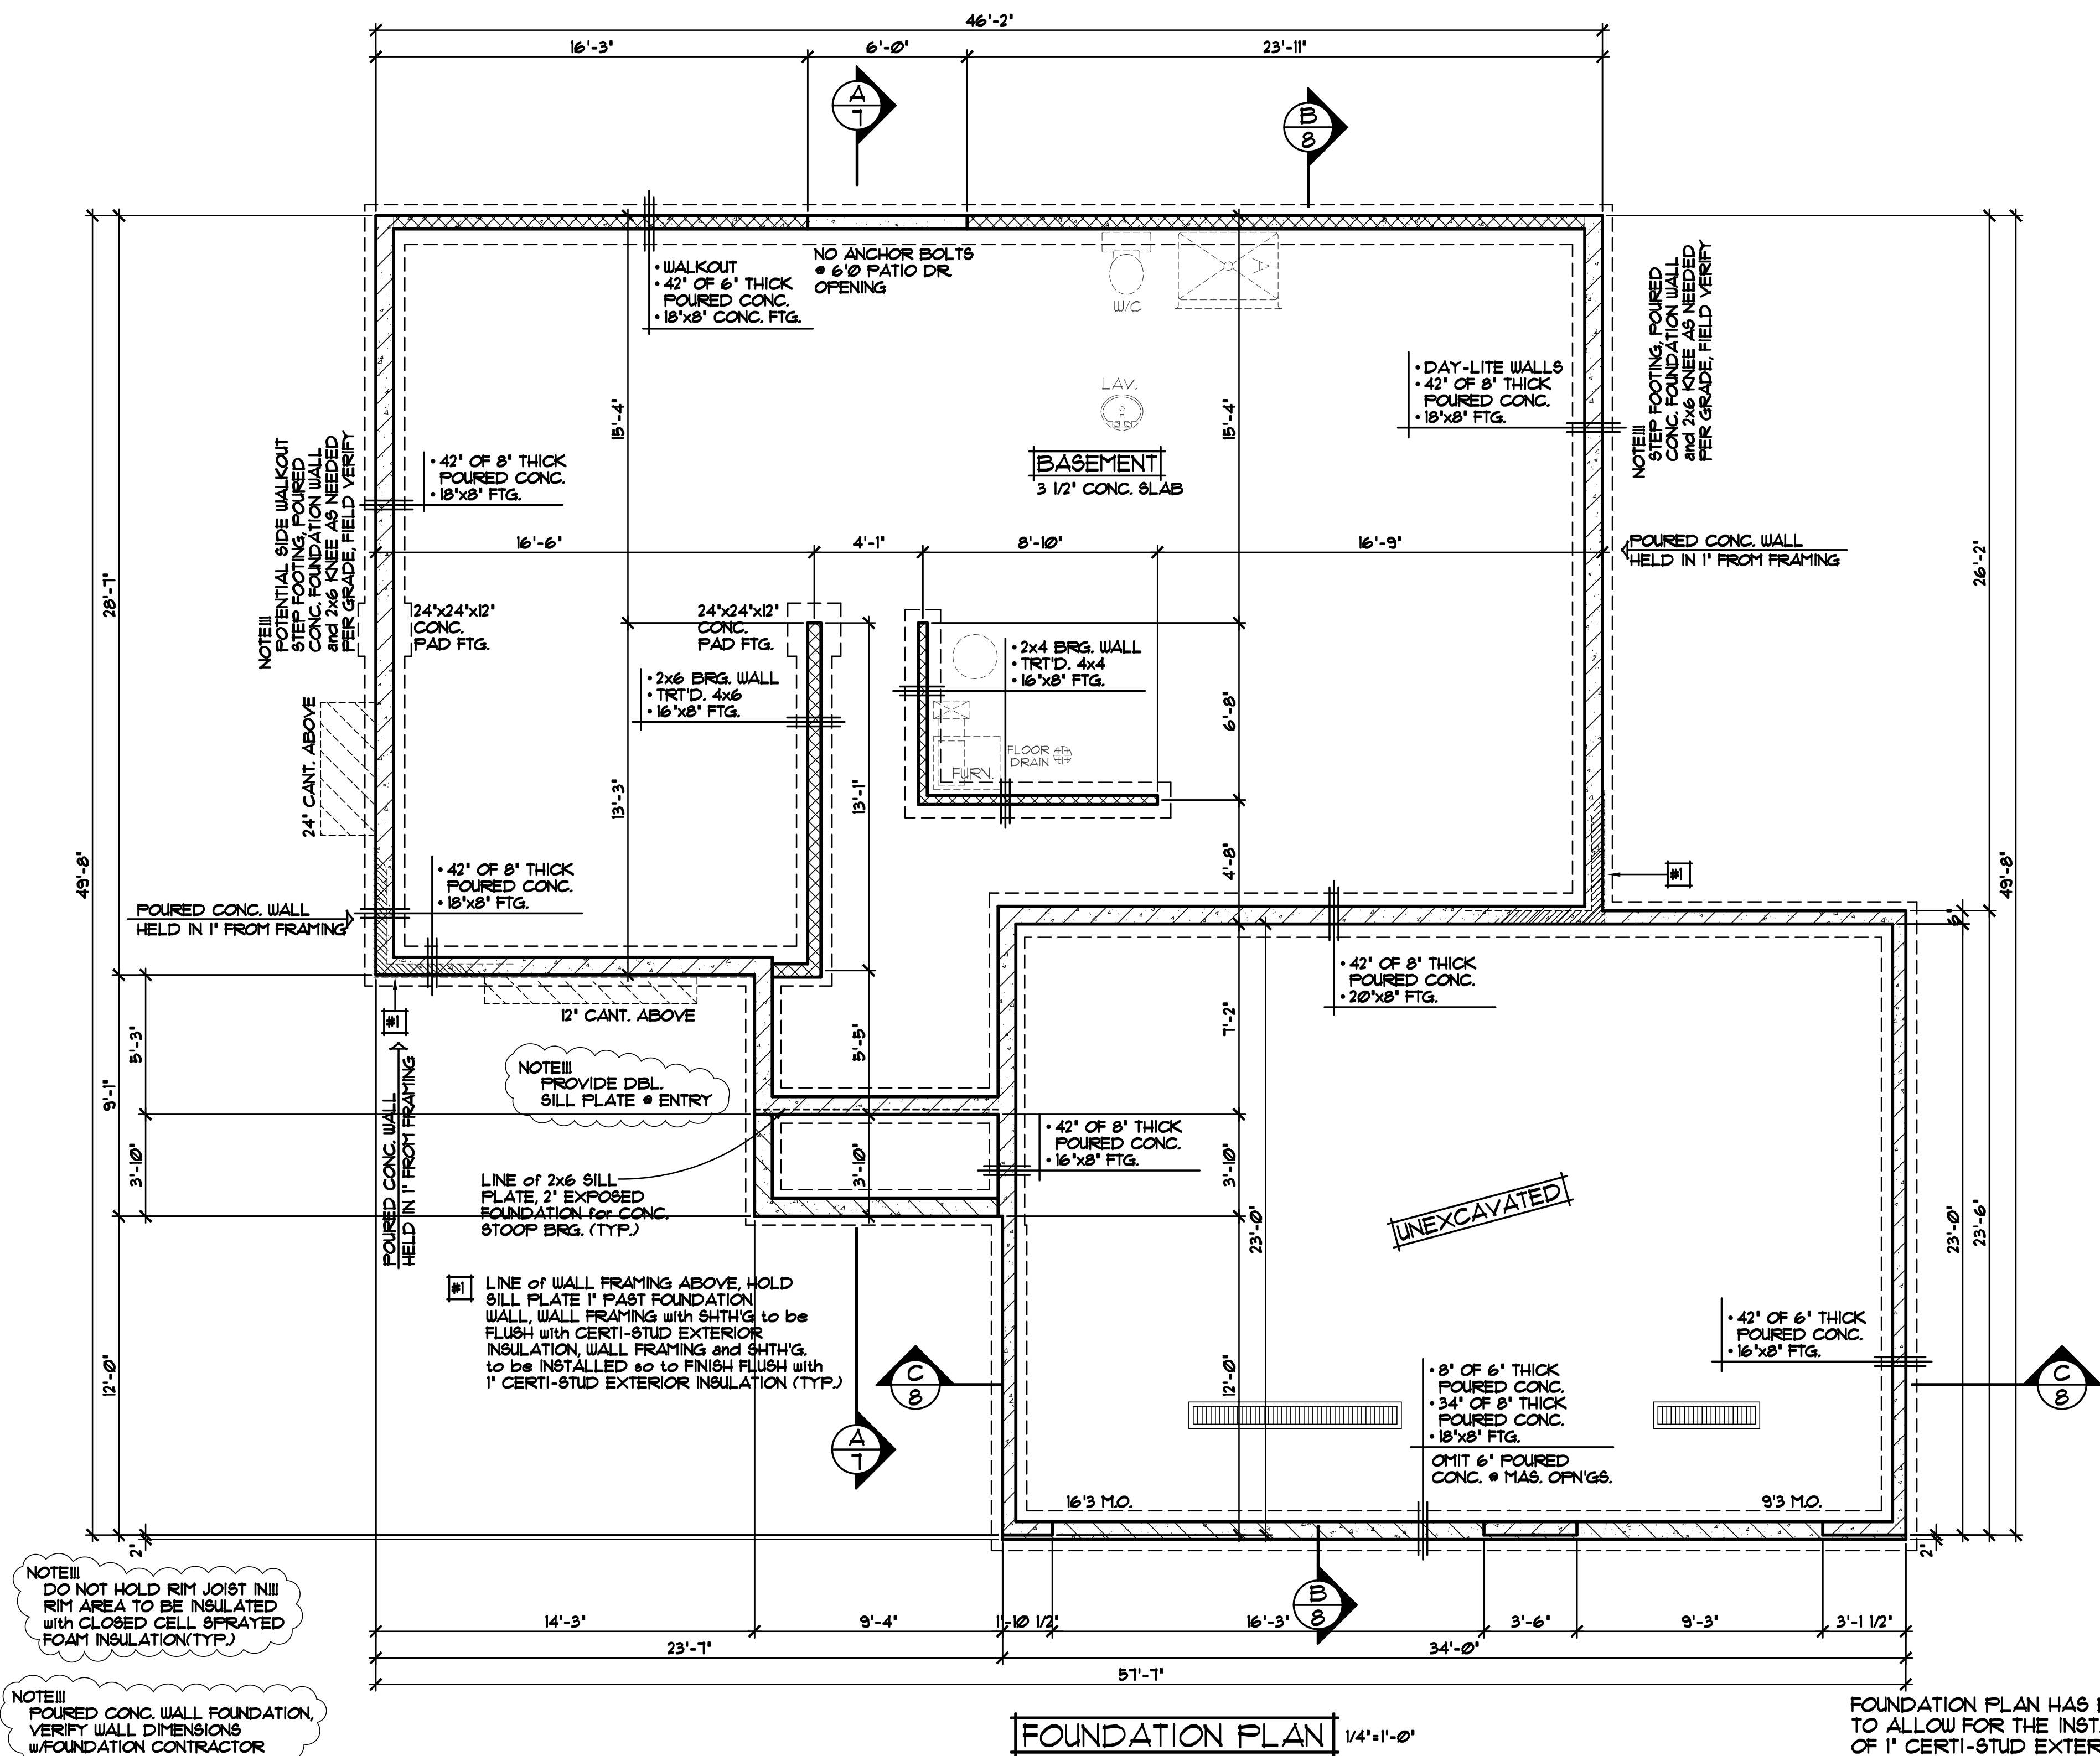

FRAMING NOTES

- #1 FLUSH HEADER TO HANG ON GIRDER ROOF TRUSSES (TYP.)
- #2 (2) 1 1/8" LVL HDR CONT. FROM CORNER TO CORNER ENTIRE FRONT OF GARAGE


NOTE!!!
DO NOT HOLD RIM JOIST IN RIM AREA TO BE INSULATED WITH CLOSED CELL SPRAYED FOAM INSULATION (TYP.)

NOTE!!!
8'-1 1/8" PLATE HEIGHT • ENTIRE FIRST FLOOR (TYP.)

NOTE!!!
PROVIDE ENERGY HEEL • ALL ROOF TRUSSES (TYP.)

NOTE!!!
PROVIDE #2'-4" HEEL • ROOM-IN-ATTIC ROOF TRUSSES (TYP.)

NOTE!!!
ALL HEADERS TO BE (2) 2x10'S UNLESS NOTED OTHERWISE

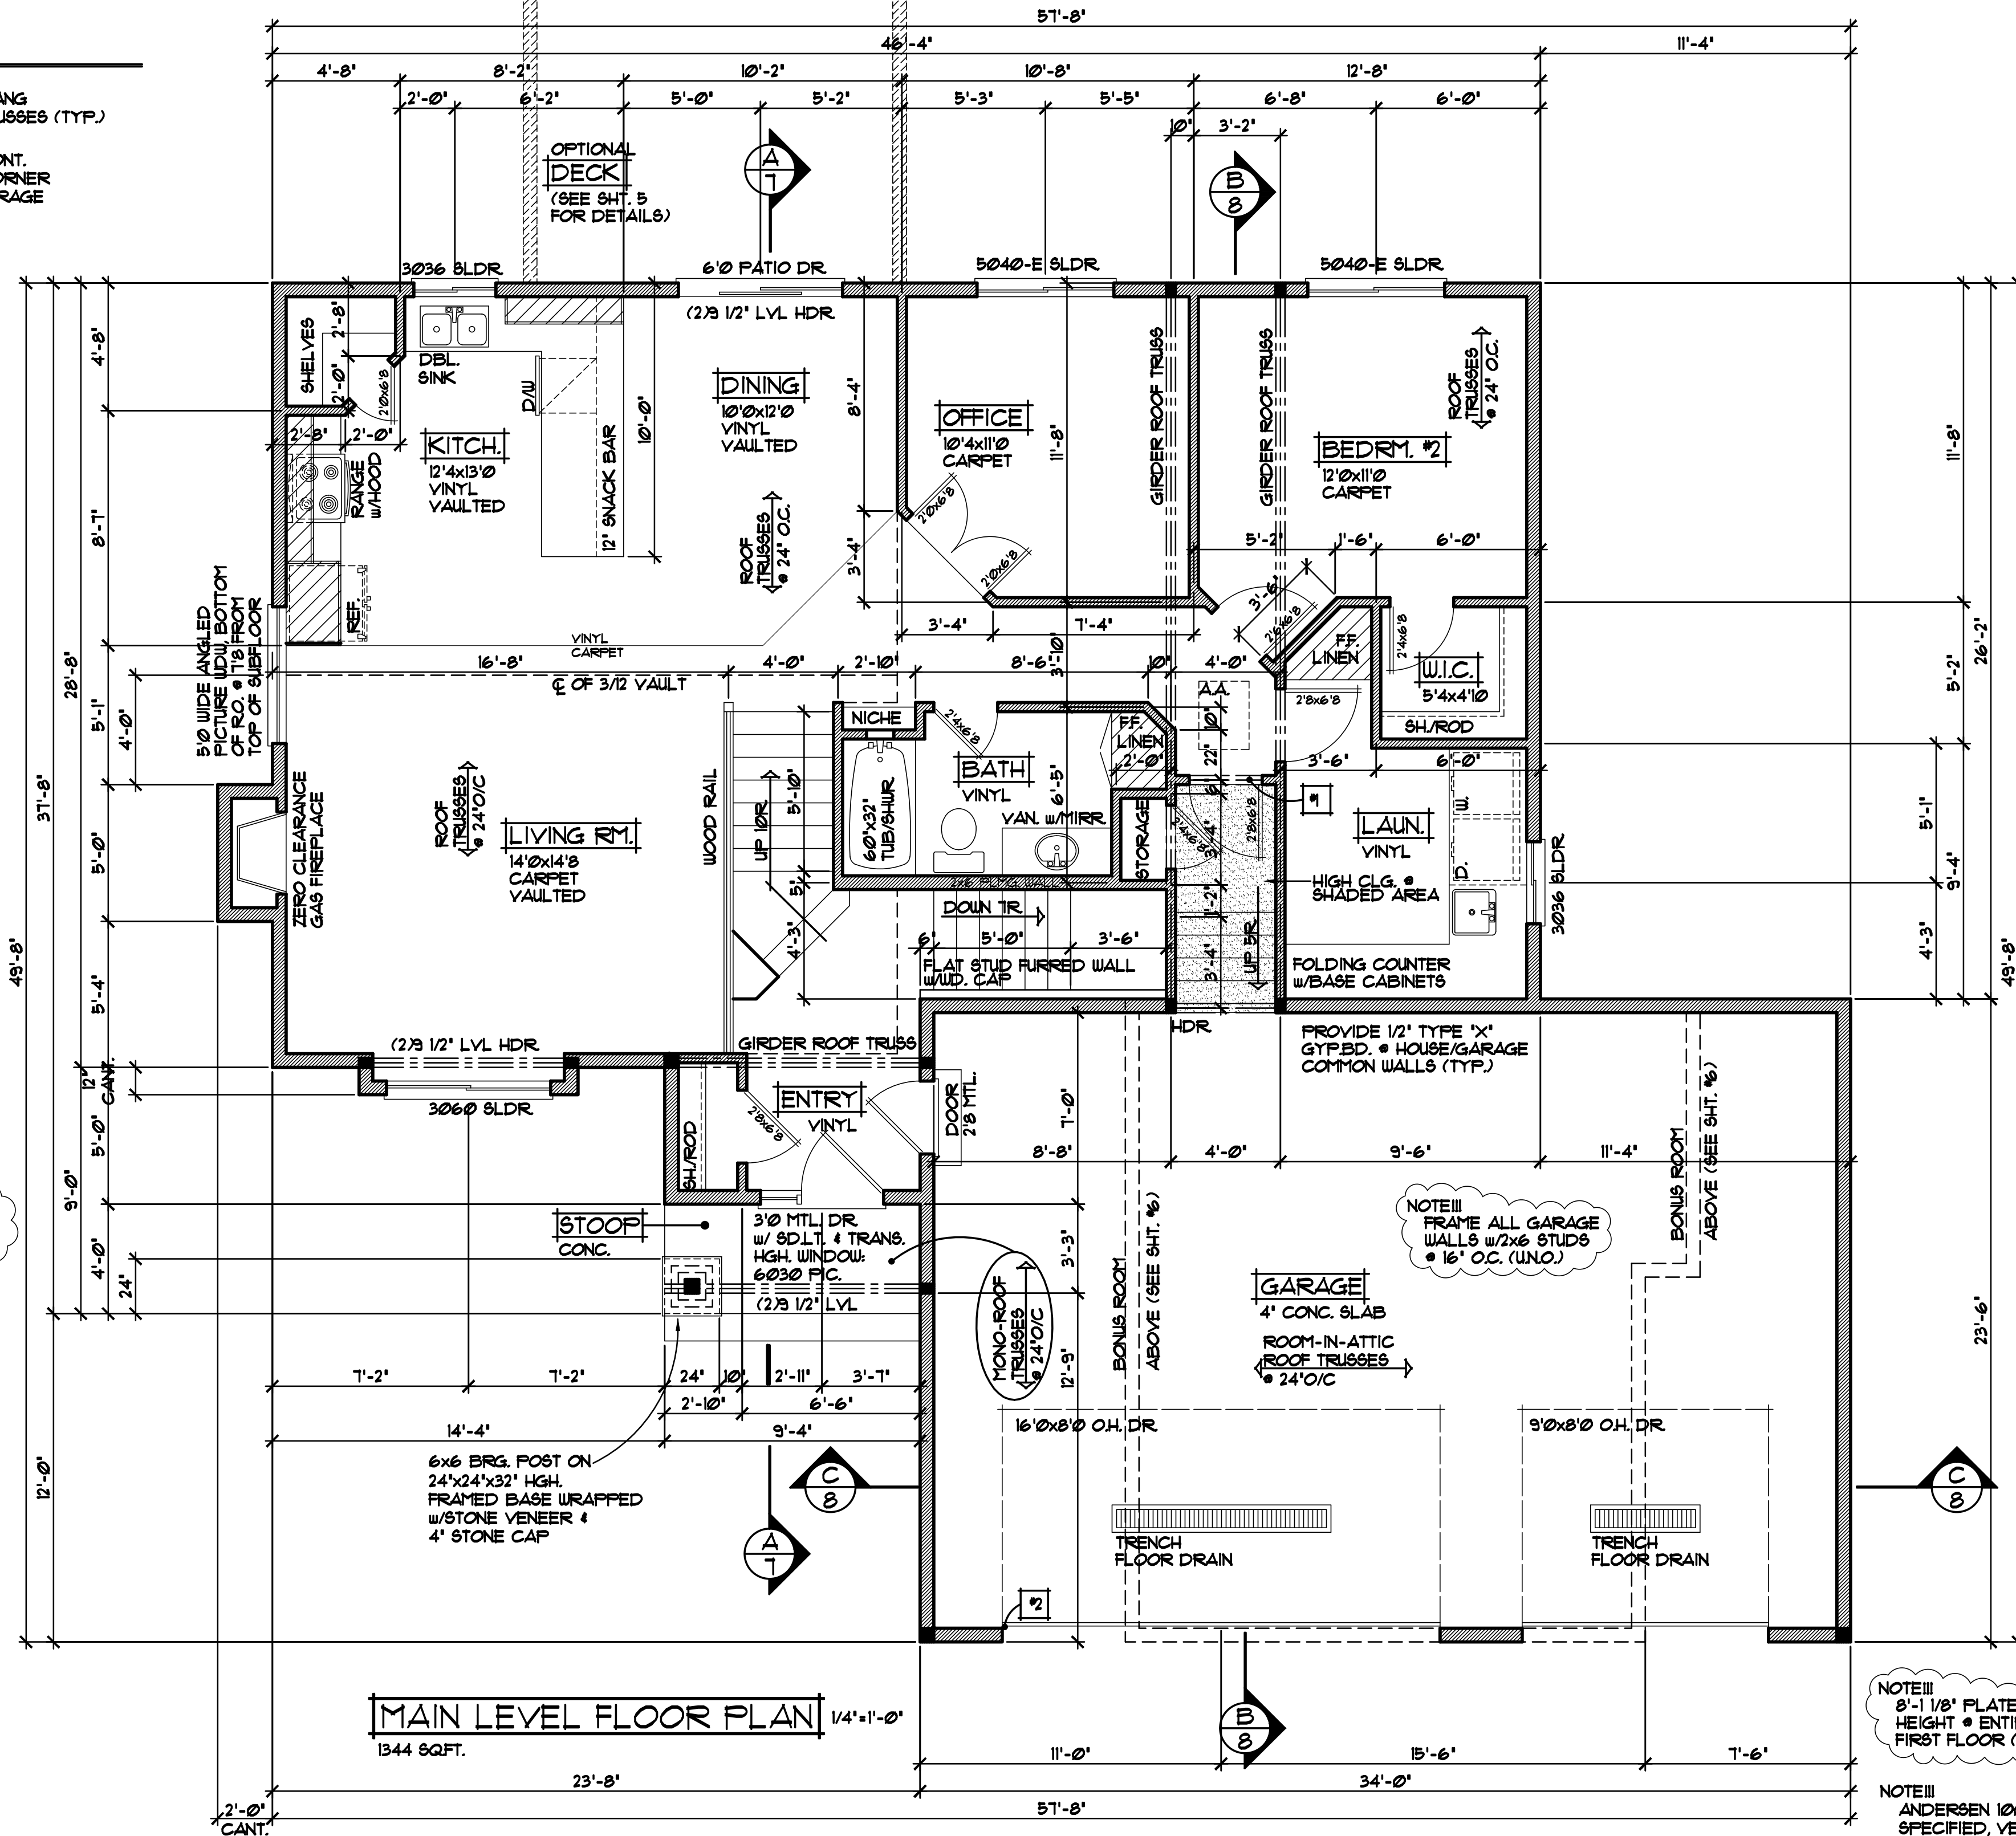

NOTE!!!
8'-1 1/8" PLATE HEIGHT • ENTIRE FIRST FLOOR (TYP.)

NOTE!!!
ANDERSEN 100 WDW'S SPECIFIED, VERIFY RO.'s w/SUPPLIER



REVISIONS
XX/XX/XX
0000
BY:XX
XX/XX/XX
0000
BY:XX

SPECIAL NOTICE:
CROIX DESIGN AND DRAFTING, INC. ACCEPTS NO RESPONSIBILITY FOR ERRORS AND/OR OMISSIONS. THESE DRAWINGS ARE DESIGN CONCEPT ONLY. EVERY EFFORT HAS BEEN MADE TO PREPARE ACCURATE DRAWINGS. HOWEVER, THE USER OF THESE DRAWINGS SHALL BE RESPONSIBLE FOR VERIFYING ALL DIMENSIONS AND SPECIFICATIONS. NO REPRESENTATION IS MADE OR IMPLIED FOR ACCURACY.

CROIX DESIGN and DRAFTING, Inc.
• PH: (763) 757-5997 • FAX: (763) 757-4383 • ANDOVER, MINNESOTA •

BUILT BY:
ELEVATE BUILDERS, LLC

SHEET
5
OF 8
CADD FILE #
14169

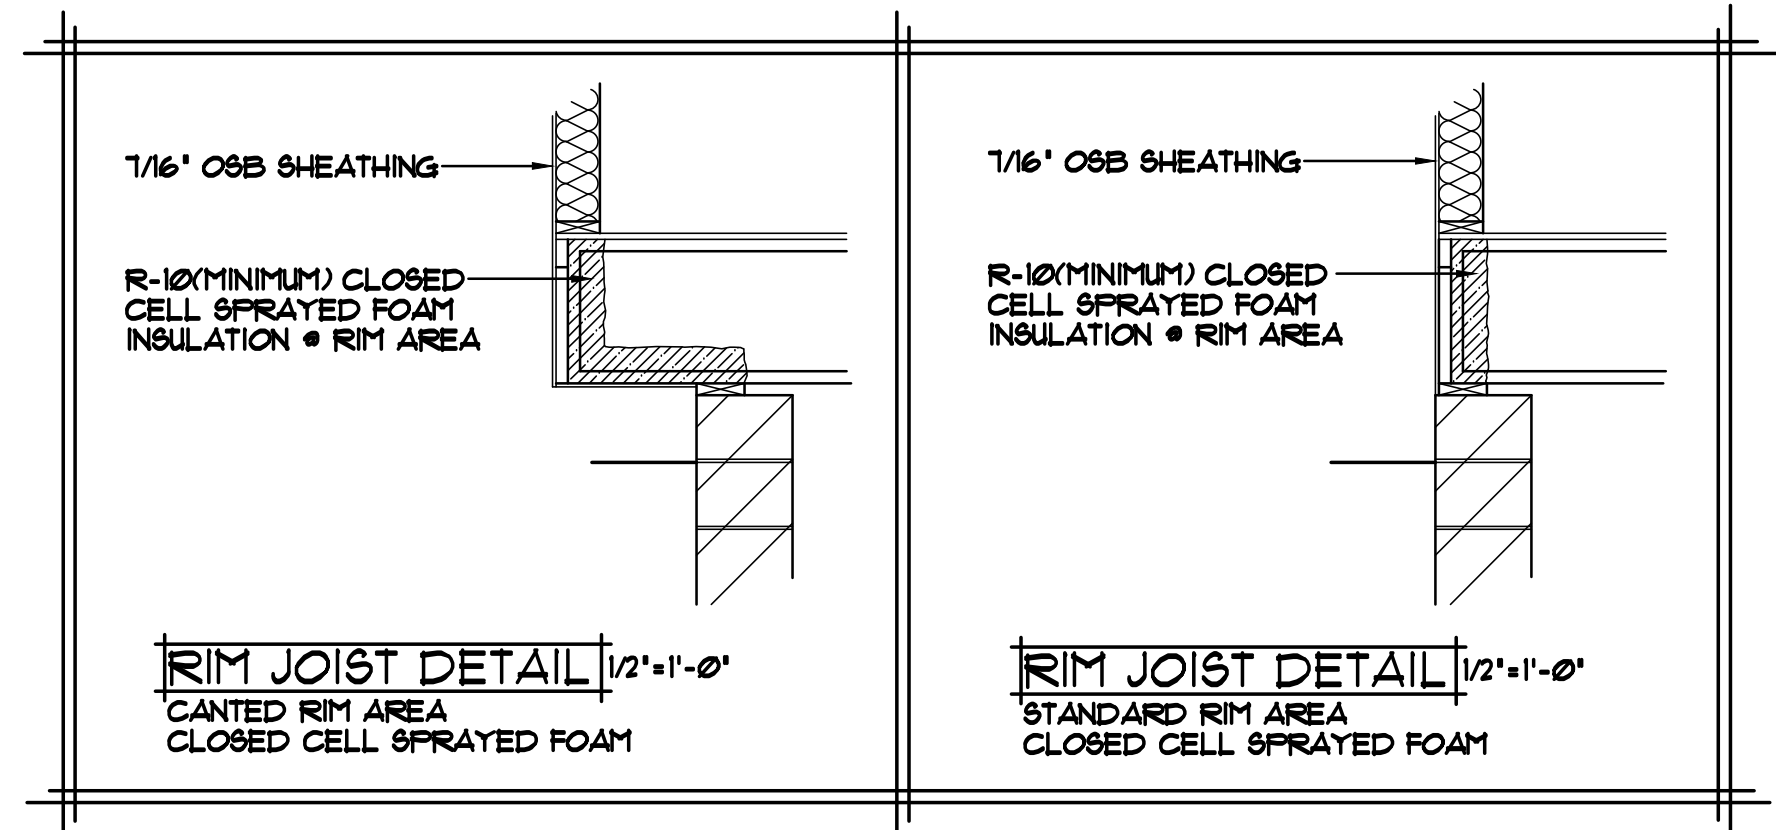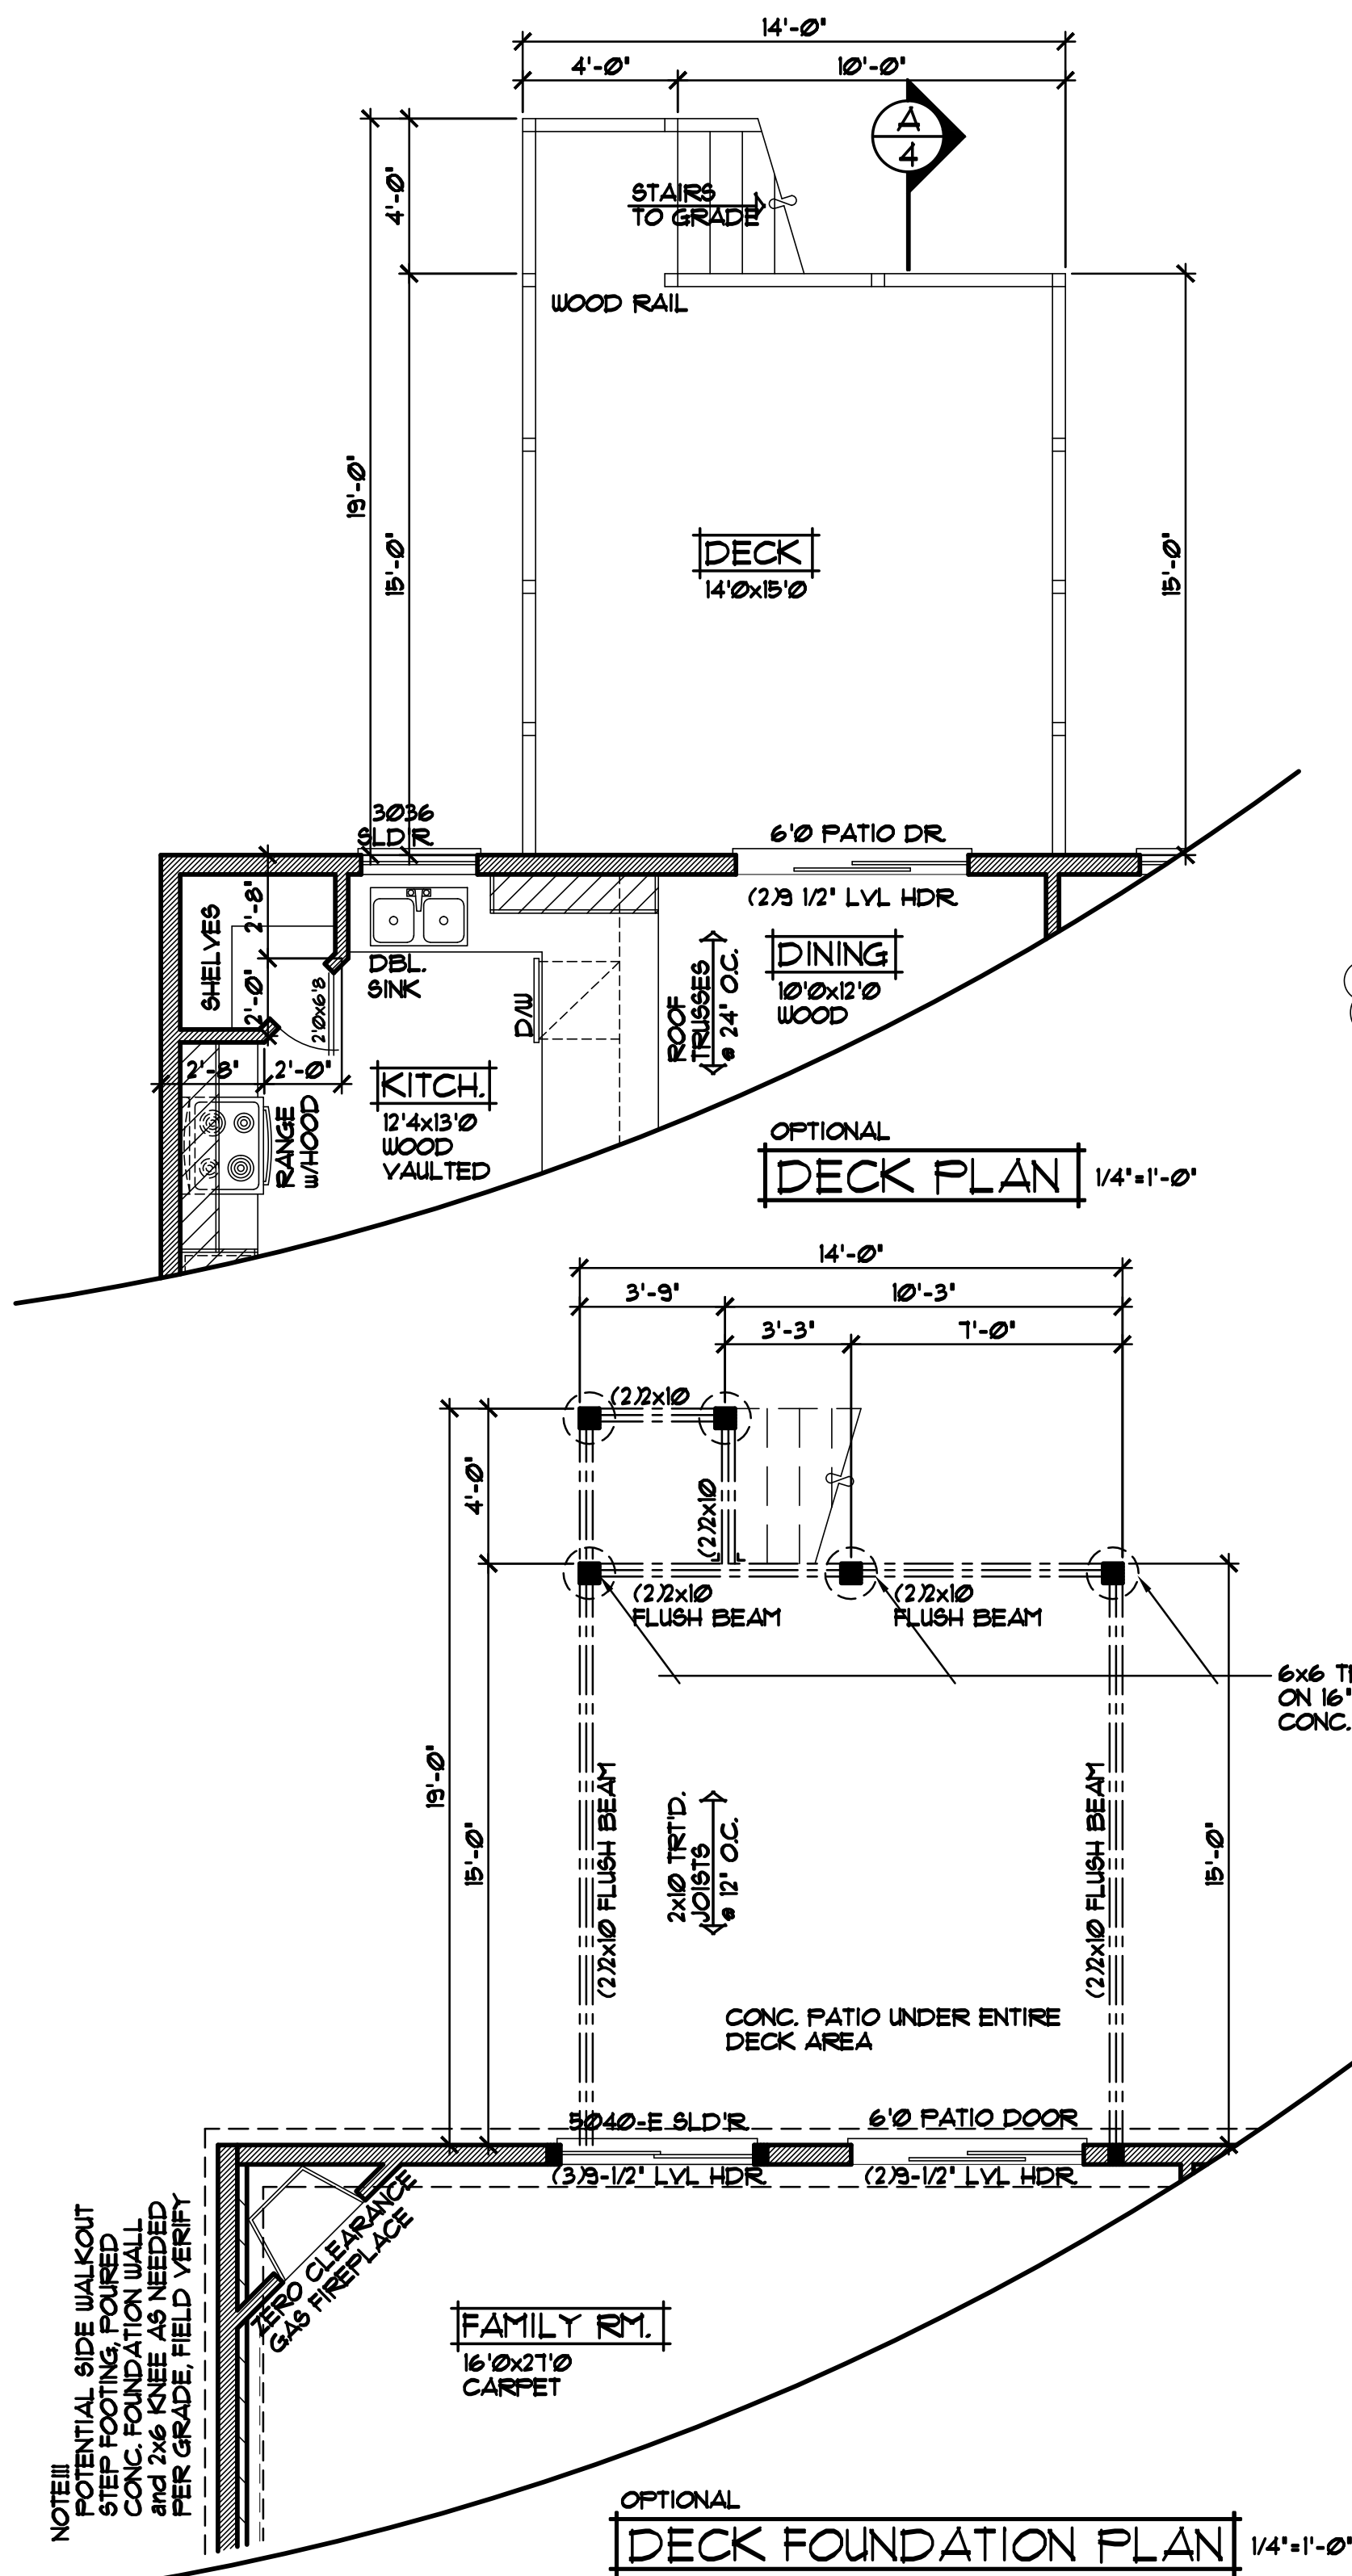

NOTE!!!
DO NOT HOLD RIM JOIST IN!!!
RIM AREA TO BE INSULATED
WITH CLOSED CELL SPRAYED
FOAM INSULATION (TYP.)

NOTE!!!
PROVIDE ±2'-4" HEEL
• ROOM-IN-ATTIC ROOF
TRUSSES (TYP.)

NOTE!!!
ALL HEADERS TO BE
(2) 2x10'S UNLESS
NOTED OTHERWISE

NOTE!!!
ANDERSEN 100 WDW'S
SPECIFIED, VERIFY
RO.'S W/SUPPLIER

REVISIONS
XX/XX/XX 00000 BY:XX
XX/XX/XX 00000 BY:XX

SPECIAL NOTICE:
CROIX DESIGN AND DRAFTING, INC. ACCEPTS NO RESPONSIBILITY FOR ERRORS AND/OR OMISSIONS. THESE DRAWINGS ARE DESIGN CONCEPT ONLY. EVERY EFFORT HAS BEEN MADE TO PREPARE THESE DRAWINGS ACCURATELY. HOWEVER, THE USER OF THESE DRAWINGS SHALL BE RESPONSIBLE FOR VERIFYING ALL DIMENSIONS AND CONDITIONS BEFORE CONSTRUCTION. NO REPRESENTATION IS MADE OR IMPLIED FOR ACCURACY.

CROIX DESIGN and DRAFTING, Inc.
• PH: (763) 757-5997 • FAX: (763) 757-4383 • ANDOVER, MINNESOTA •

ELEVATE BUILDERS, LLC
BUILT BY:

SHEET
6
OF 8
CADD FILE #
14169