



REAR ELEVATION 1/8"=1'-0"

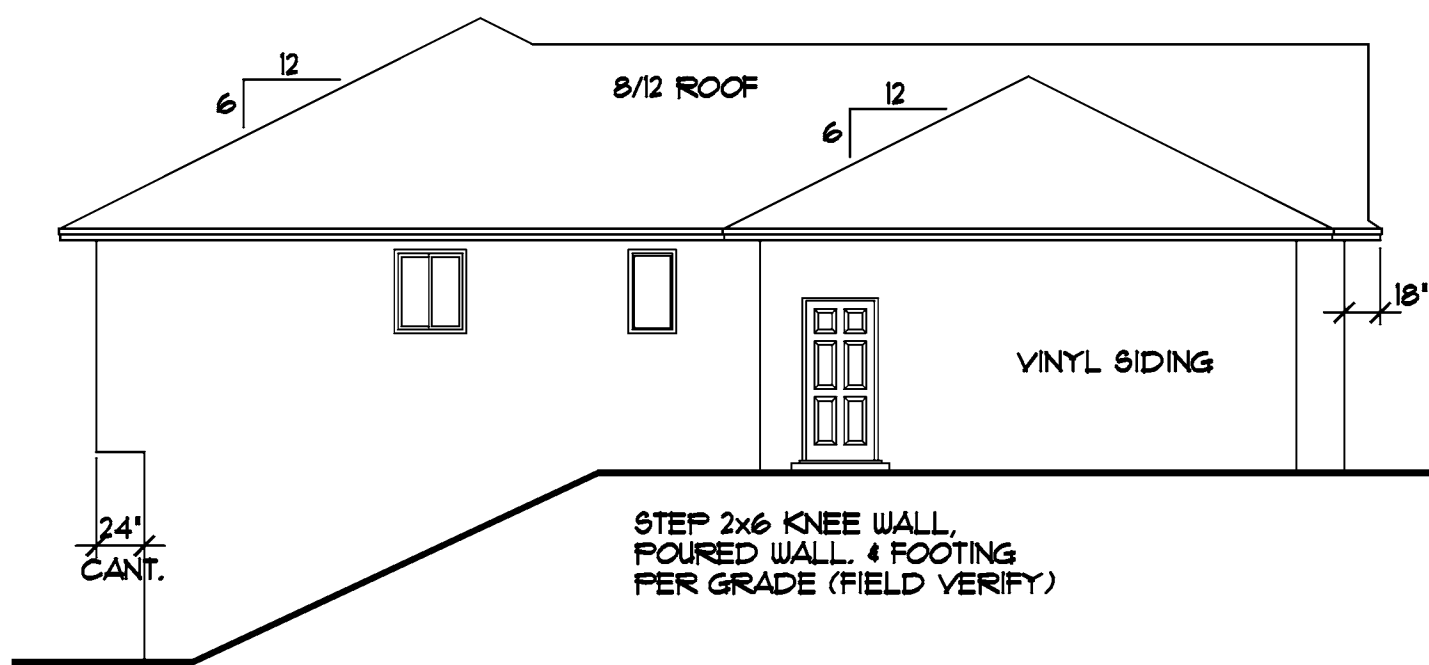

LEFT ELEVATION 1/8"=1'-0"


NOTE!!!
ADJUST HEEL HEIGHTS @ 8/12
ROOF TRUSSES TO MATCH
THE 6/12 ROOF TRUSSES WITH 18"
OVERHANG AND STANDARD
ENERGY HEEL HEIGHT (TYP.)

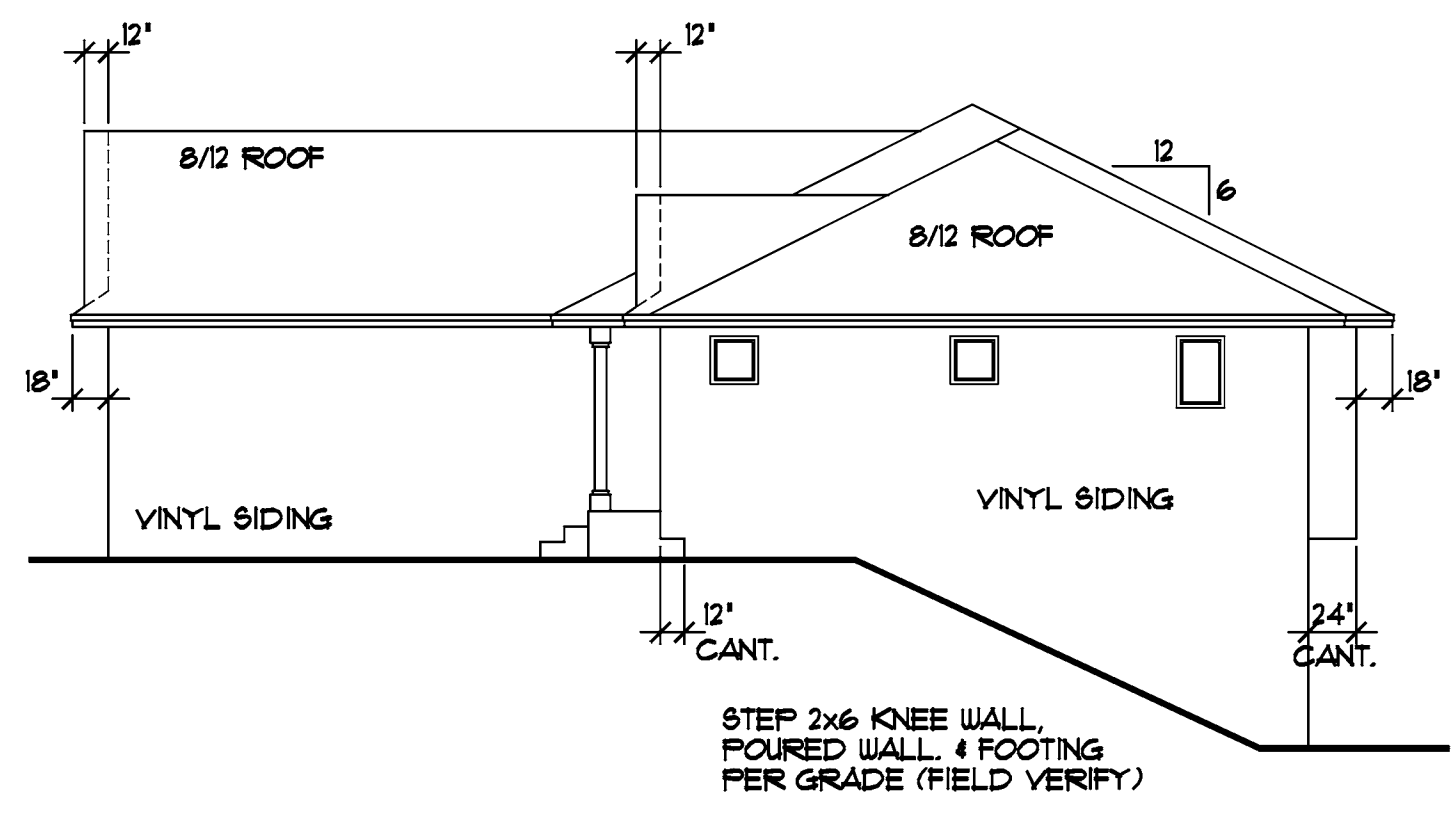

RIGHT ELEVATION 1/8"=1'-0"

NOTE!!!
ADJUST HEEL HEIGHTS @ 8/12
ROOF TRUSSES TO MATCH
THE 6/12 ROOF TRUSSES WITH 18"
OVERHANG AND STANDARD
ENERGY HEEL HEIGHT (TYP.)

- JELD-WEN VINYL WINDOW SIZES SPEC'D.
- WINDOWS w/GRIDS WHERE SHOWN
- VINYL SIDING/CORNER TRIM
- STONE VENEER WHERE SHOWN
- ALUMINUM SOFFITS & FASCIA

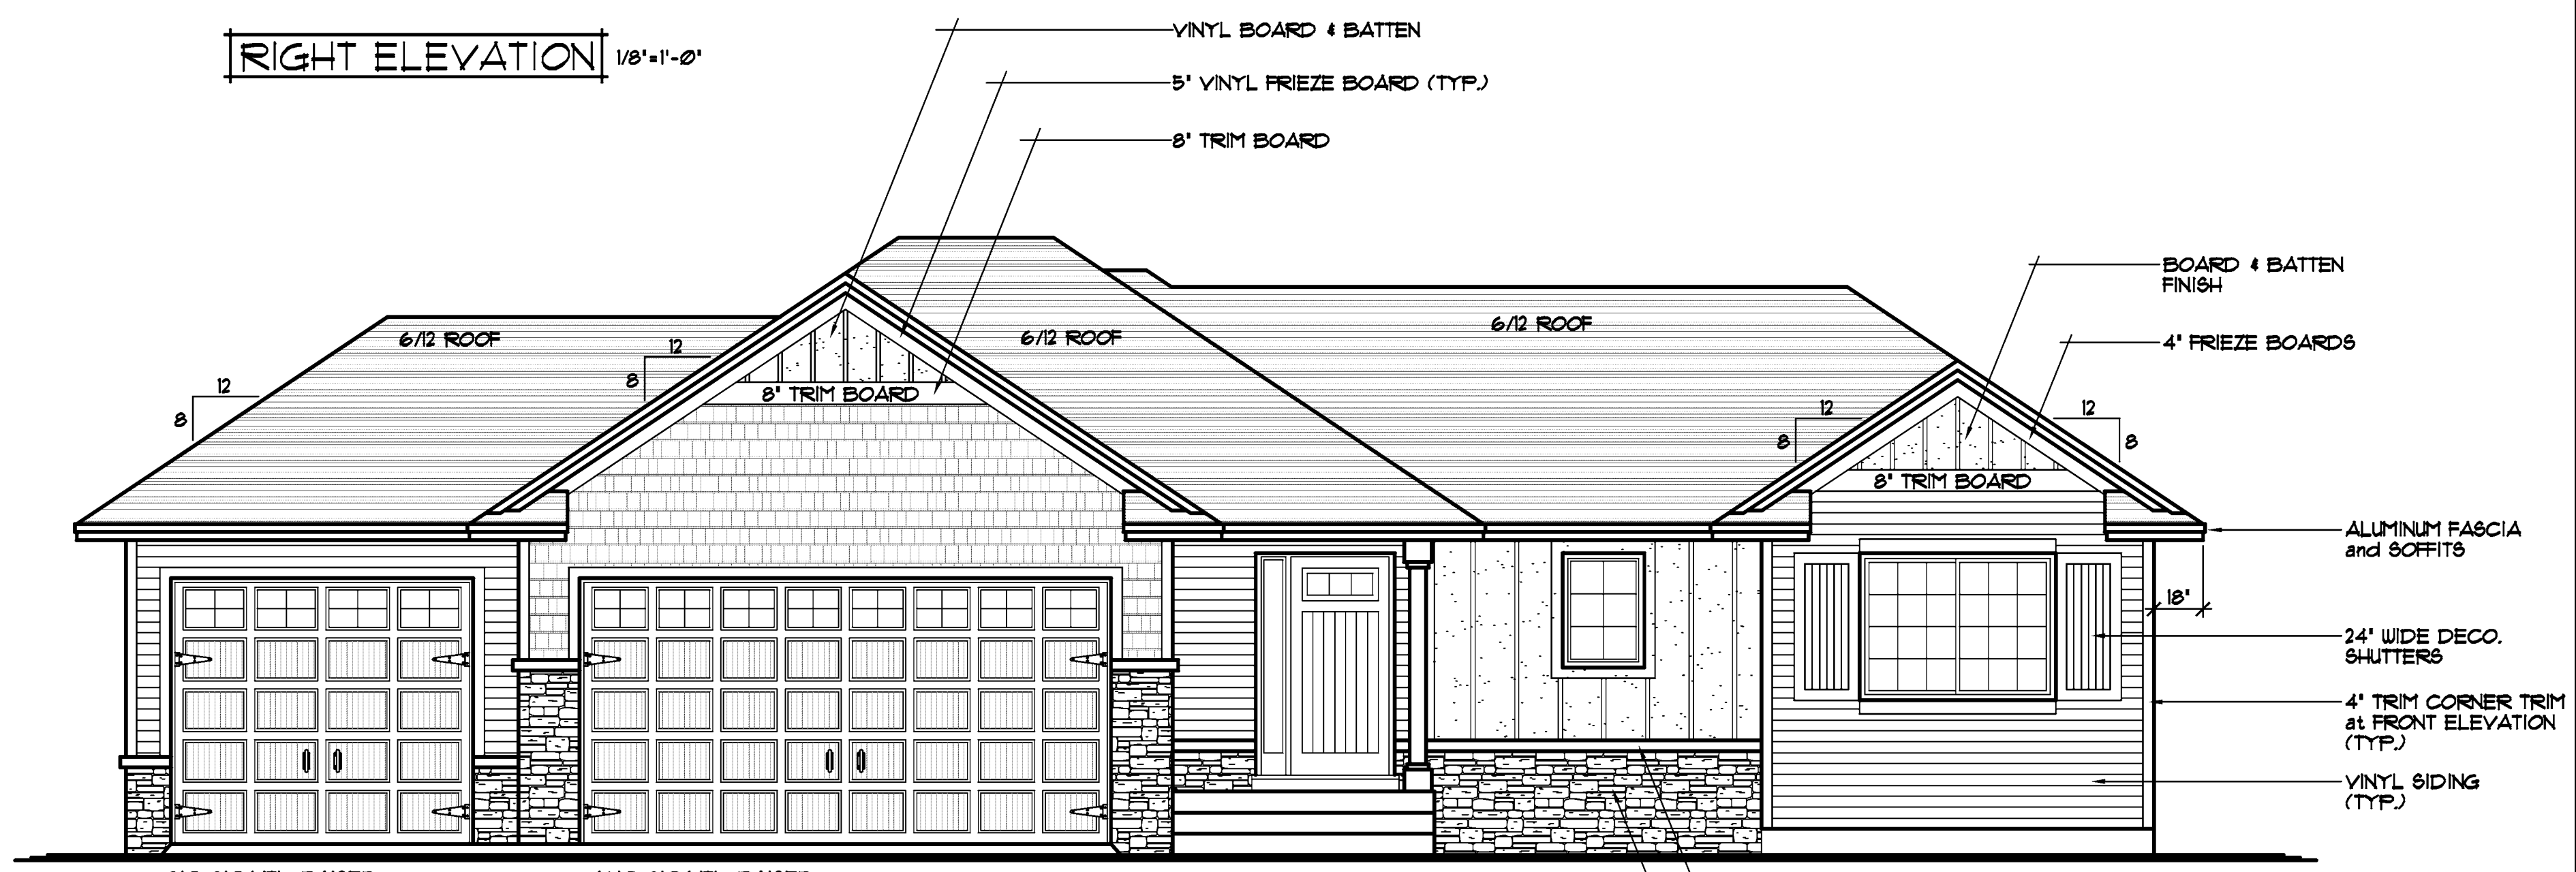

FRONT ELEVATION 1/4"=1'-0"

1370 SQFT. MAIN LEVEL

© COPYRIGHT 2000-2013 NOTICE, ALL RIGHTS RESERVED
CROIX DESIGN and DRAFTING, INC.

REVISIONS	BY
0191	N.F.

SPECIAL NOTICE:
CROIX DESIGN and DRAFTING, INC. ACCEPTS NO RESPONSIBILITY FOR ERRORS AND/OR OMISSIONS. THESE DRAWINGS ARE DESIGN CONCEPT ONLY. EVERY EFFORT HAS BEEN MADE IN DESIGNING ACCORDING TO THE OWNER'S GENERAL CONTRACTOR'S SUB-CONTRACTORS, AND SUPPLIERS MUST CHECK ALL DETAILS AND DIMENSIONS REQUIRED DURING ACTUAL CONSTRUCTION. NO ADJUSTMENTS ARE TO BE MADE DURING ACTUAL CONSTRUCTION. NO REPRESENTATION IS MADE OR IMPLIED FOR ACCURACY.
© COPYRIGHT NOTICE, ALL RIGHTS RESERVED
THESE ARCHITECTURAL PLANS AND ALL RELATED WORKS ARE PROTECTED BY UNITED STATES COPYRIGHT LAWS, AND MAY NOT BE REPRODUCED OR TRANSMITTED IN ANY FORM OR BY ANY MEANS, WITHOUT THE WRITTEN PERMISSION OF CROIX DESIGN and DRAFTING, INC.

DESIGN and DRAFTING BY:
CROIX DESIGN and DRAFTING, Inc.
ARCHITECTURAL DESIGN and DRAFTING SERVICE
HOME PLAN SERVICE CUSTOM HOMES REMODELING
PH: (763) 757-5997 FAX: (763) 757-4383
WWW.CROIXDESIGN.COM

BUILT BY:
ELEVATE BUILDERS, LLC
P.O. BOX 114
FOREST LAKE, MN 55025

DRAWN	S.F.
CHECKED	XX
DATE	11/24/13
SCALE	AS NOTED
CADD FILE #	13195

