


| REVISIONS | BY   |
|-----------|------|
| 06374     | J.M. |
| 06377     | J.M. |
| 07007     | J.M. |
| 14162     | J.C. |
| 14169     | J.C. |

**SPECIAL NOTICE:**  
CROIX DESIGN and DRAFTING, INC. ACCEPTS NO RESPONSIBILITY FOR ERRORS AND/OR OMISSIONS. THESE DRAWINGS ARE DESIGN CONCEPT ONLY. EVERY EFFORT HAS BEEN MADE DESIGNING TO MEET THE REQUIREMENTS OF THE CLIENT. THE CLIENT SHALL VERIFY ALL INFORMATION AND DIMENSIONS WITH THE GENERAL CONTRACTOR, SUB-CONTRACTORS, AND SUPPLIERS. ALL DETAILS AND DIMENSIONS REQUIRED DURING ACTUAL CONSTRUCTION. NO REPRESENTATION IS MADE OR IMPLIED FOR ACCURACY.

**COPYRIGHT NOTICE, ALL RIGHTS RESERVED**  
THESE ARCHITECTURAL PLANS AND ALL RELATED WORKS ARE PROTECTED BY UNITED STATES COPYRIGHT LAWS, AND MAY NOT BE REPRODUCED, COPIED, OR TRANSMITTED IN ANY MANNER WITHOUT THE EXPRESS WRITTEN PERMISSION OF CROIX DESIGN and DRAFTING, INC. CROIX DESIGN and DRAFTING, INC.

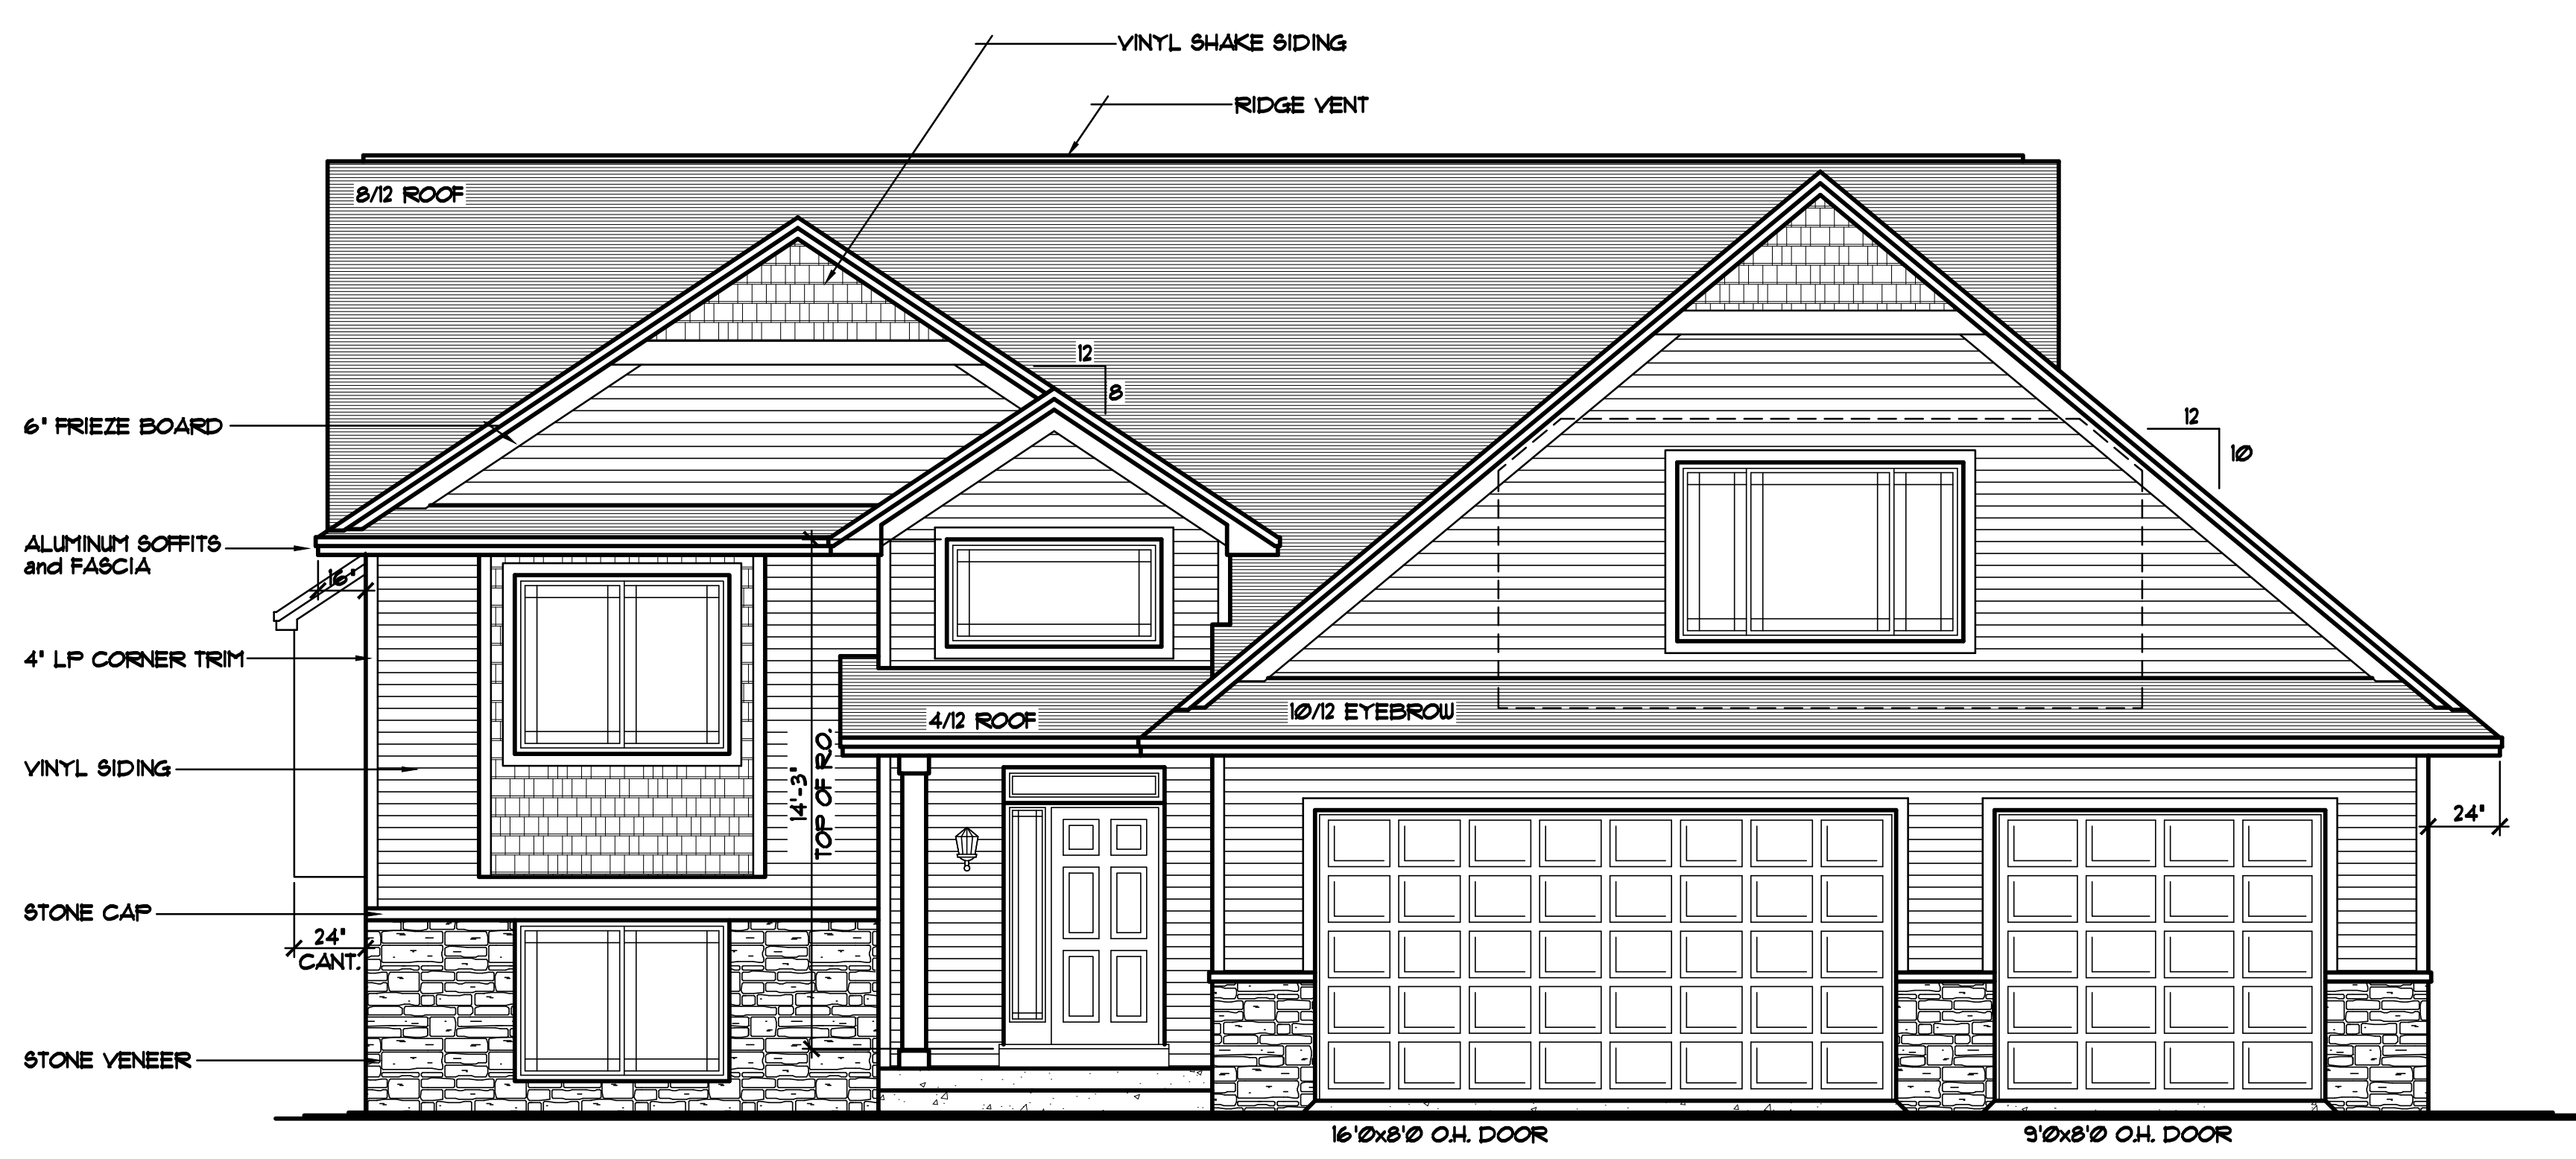

**FRONT ELEVATION** 1/4"=1'-0"  
 1344 SQ. FT. MAIN LEVELS  
 466 SQ. FT. BONUS ROOM MASTER SUITE  
 1810 SQ. FT. ABOVE GRADE  
 1121 SQ. FT. FINISHED LOWER LEVEL  
 2931 SQ. FT. FINISHED TOTAL AREA

THE:  
**TULS RESIDENCE**

© COPYRIGHT 2006-2016 NOTICE, ALL RIGHTS RESERVED  
 CROIX DESIGN and DRAFTING, INC.

DESIGN and DRAFTING BY:



ARCHITECTURAL DESIGN and DRAFTING SERVICE •  
 HOME PLAN SERVICE • CUSTOM HOMES • REMODELING •  
 PHONE: 763.757.5997 • ANDOVER, MINNESOTA •  
 WWW.CROIXDESIGN.COM


BUILT BY:

**ELEVATE BUILDERS, LLC**  
 P.O. BOX 114  
 FOREST LAKE, MN 55025

|             |            |
|-------------|------------|
| DRAWN       | J.D.       |
| CHECKED     | XX         |
| DATE        | 02/19/2016 |
| SCALE       | AS NOTED   |
| CADD FILE # | 16041      |
| SHEET       | 1 OF 10    |






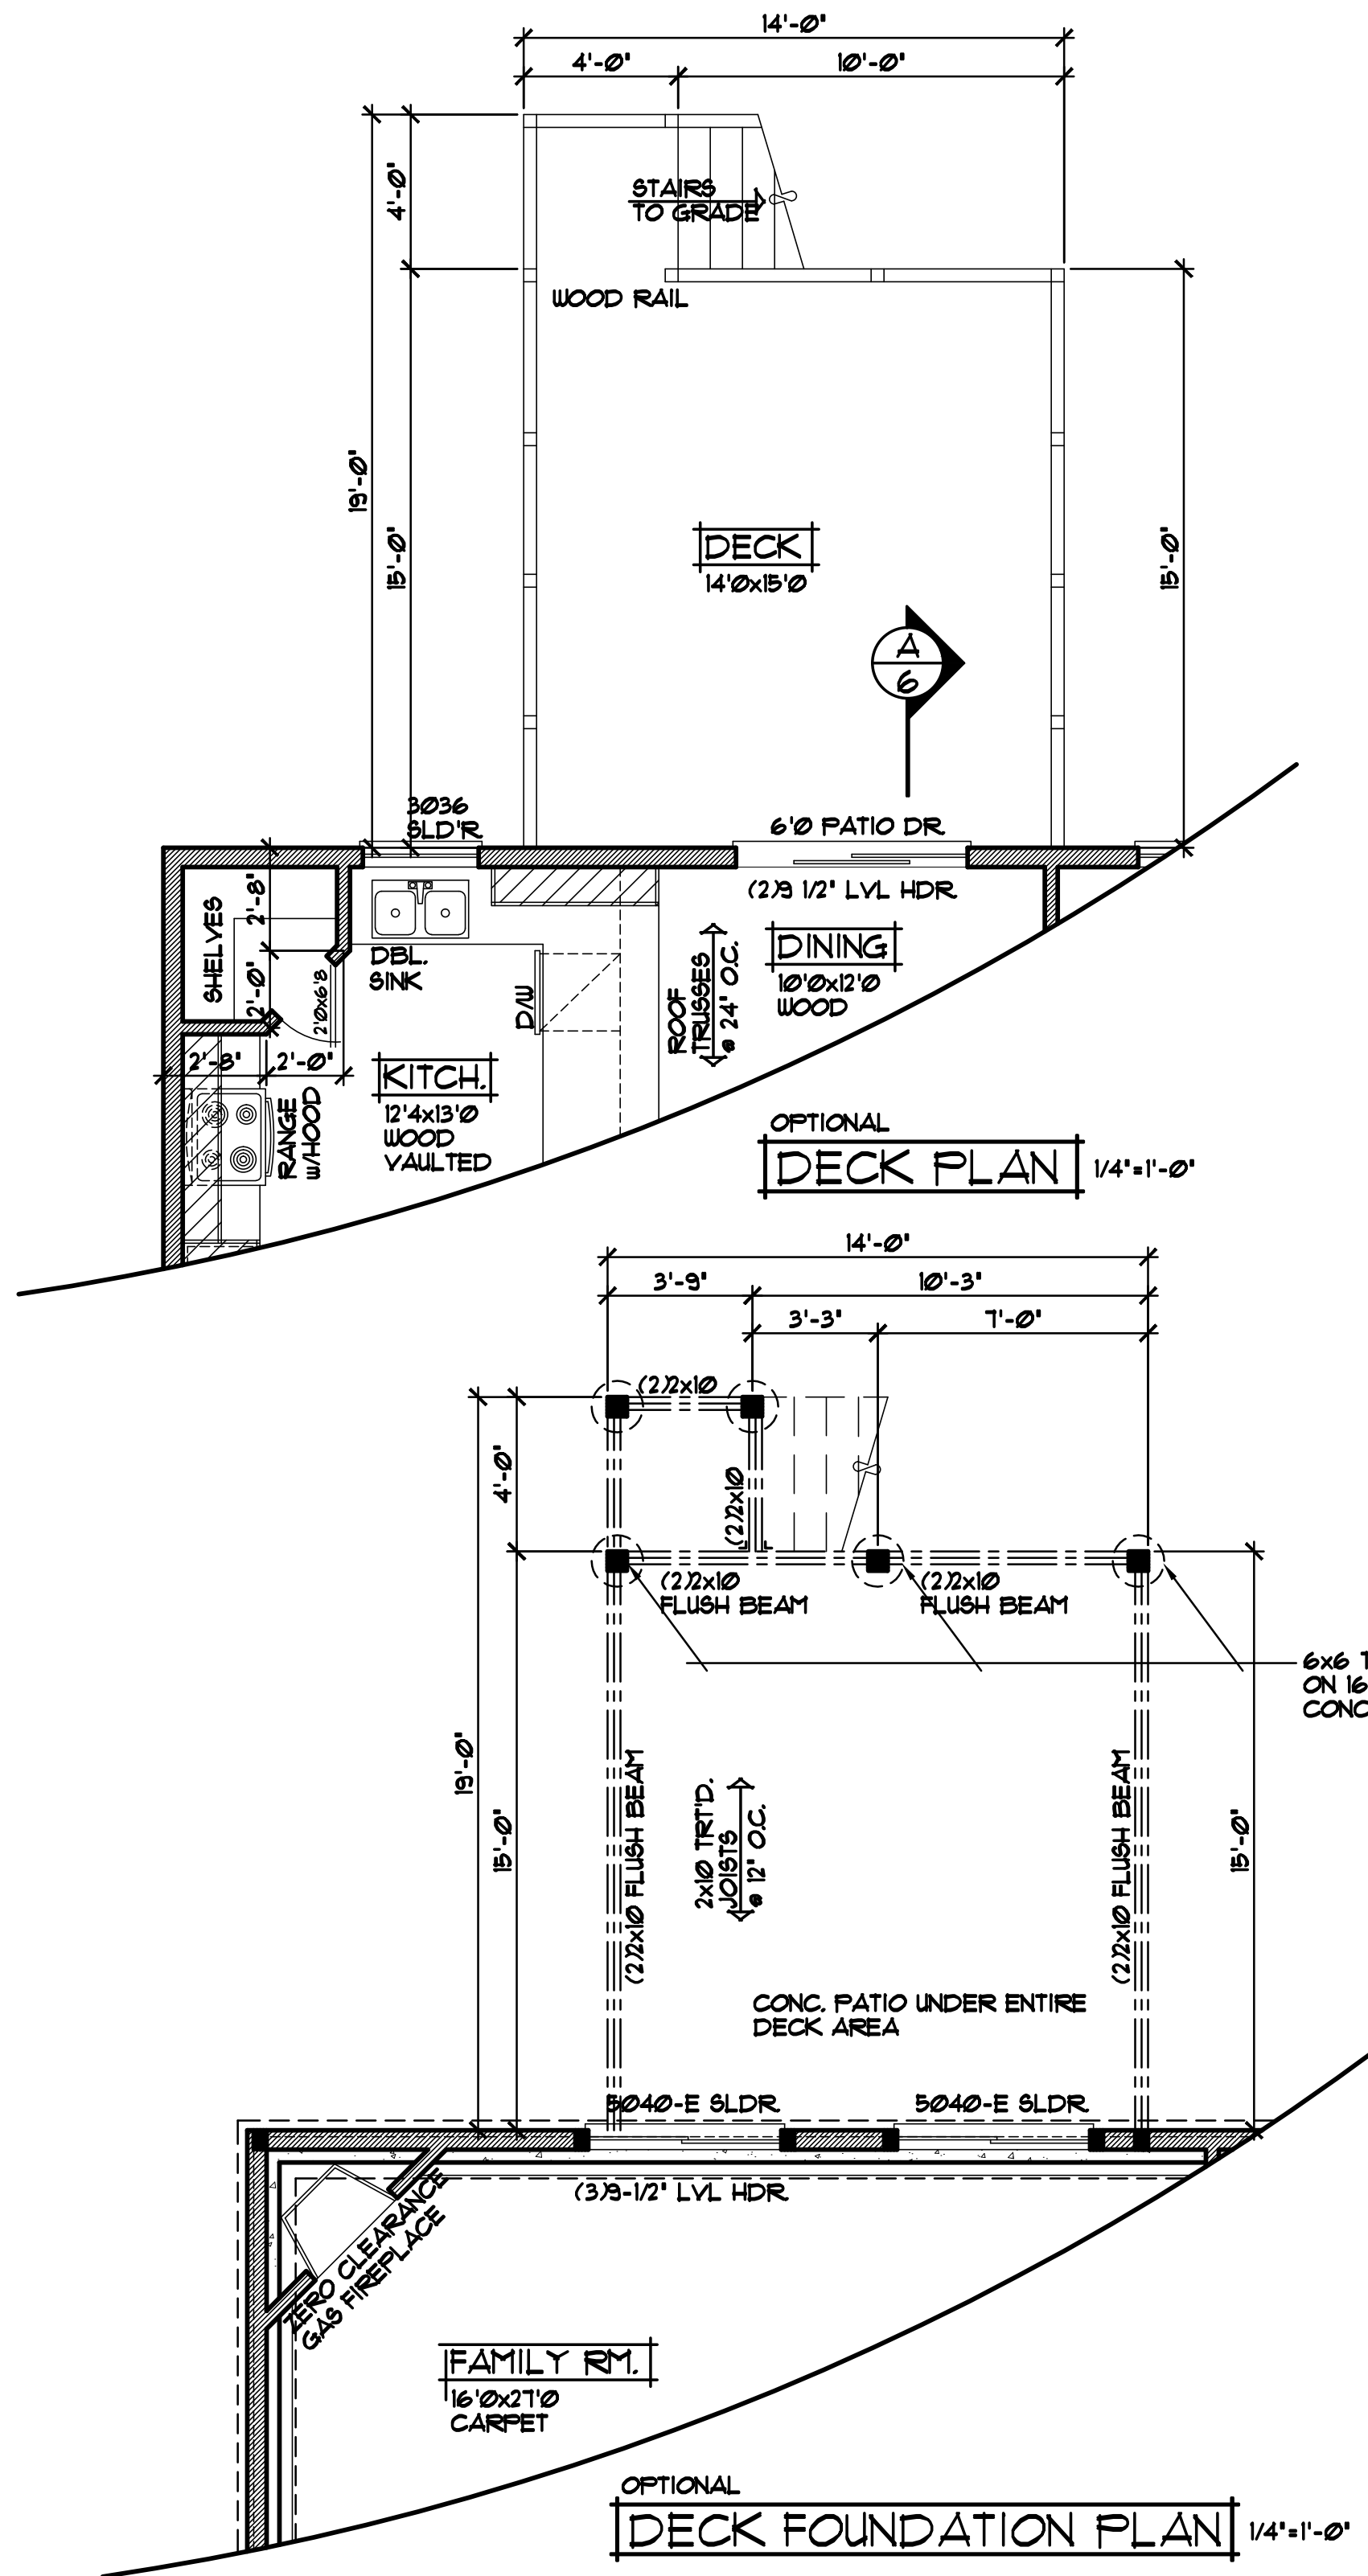

OPTIONAL DECK PLAN 1/4"=1'-0"

OPTIONAL DECK FOUNDATION PLAN 1/4"=1'-0"

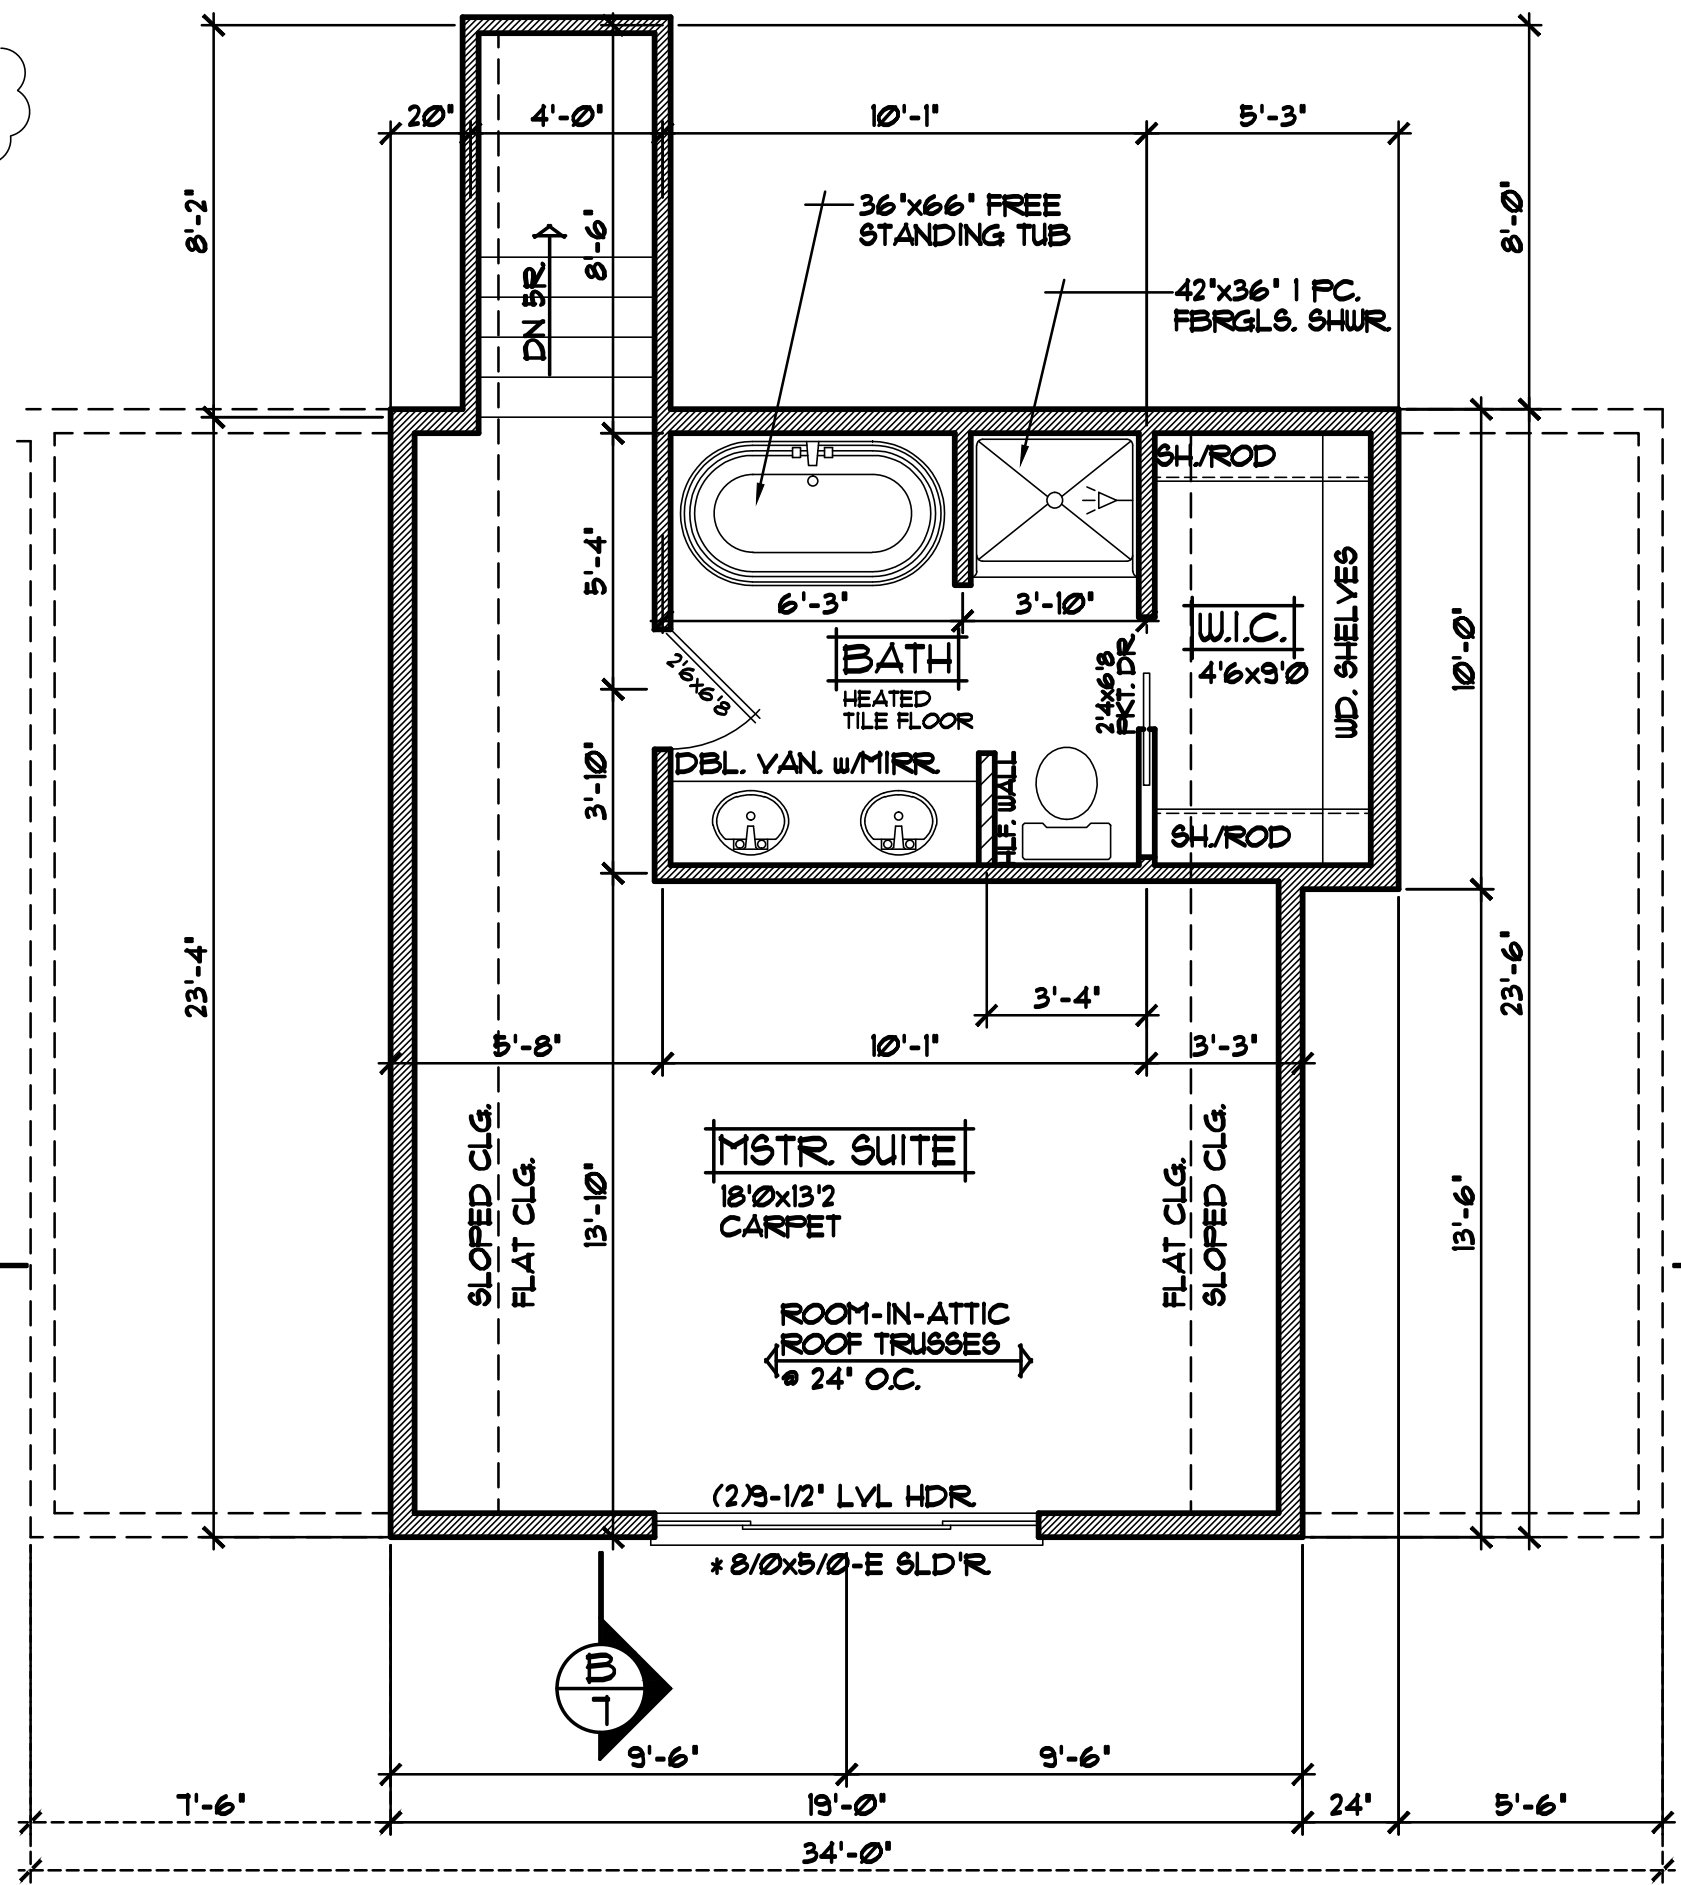

BONUS ROOM FLOOR PLAN 1/4"=1'-0" NOTE III


466 SQFT.

ANDERSEN 100 WINDOWS SPECIFIED  
VERIFY ALL DOOR & WINDOW ROUGH  
OPENINGS w/SUPPLIER (\* INDICATES  
SASH LIMITER REQUIRED)

| REVISIONS               |
|-------------------------|
| XXXXXX<br>0000<br>BY:XX |
| XXXXXX<br>0000<br>BY:XX |

**SPECIAL NOTICE:**  
CROIX DESIGN AND DRAFTING, INC. ACCEPTS NO RESPONSIBILITY FOR ERRORS AND/OR OMISSIONS. THESE DRAWINGS ARE DESIGN CONCEPT ONLY. EVERY EFFORT HAS BEEN MADE TO PREPARE THESE DRAWINGS ACCURATELY. HOWEVER, THE USER SHALL BE RESPONSIBLE FOR VERIFYING ALL DIMENSIONS AND CONDITIONS BEFORE CONSTRUCTION. THE USER SHALL BE RESPONSIBLE FOR ANY CHANGES OR ADJUSTMENTS REQUIRED DURING CONSTRUCTION. NO REPRESENTATION IS MADE OR IMPLIED FOR ACCURACY.

OFFICE: 763.757.5997  
FAX: 763.757.4383  
ANDOVER, MINNESOTA  
WWW.CROIXDESIGN.COM

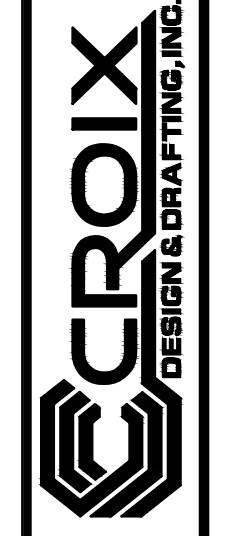

BUILT BY:  
**ELEVATE BUILDERS, LLC**

SHEET  
**5**  
OF 10  
CADD FILE #  
16041