


REVISIONS	BY
04172	R.M.
06338	J.M.
14014	N.F.
14248	J.C.
15292	R.B.

**HOUSE INTERIOR VOLUME CALCULATION**

11892 CUBIC FEET (MAIN LEVEL VOLUME)  
 2647 CUBIC FEET (FLOOR TRUSS SPACE VOLUME)  
 10123 CUBIC FEET (BASEMENT VOLUME)  
 24662 CUBIC FEET (TOTAL INTERIOR VOLUME)

**SPECIAL NOTICE:**  
 CROIX DESIGN and DRAFTING, INC. ACCEPTS NO RESPONSIBILITY FOR ERRORS AND/OR OMISSIONS. THESE DRAWINGS ARE DESIGN CONCEPT ONLY. EVERY EFFORT HAS BEEN MADE TO DESIGN ACCURATELY. THE OWNER, GENERAL CONTRACTOR, SUB-CONTRACTORS, AND SUPPLIERS MUST CHECK ALL DETAILS AND DIMENSIONS AND BE RESPONSIBLE FOR ANY CHANGES OR ADJUSTMENTS REQUIRED DURING ACTUAL CONSTRUCTION. NO REPRESENTATION IS MADE OR IMPLIED FOR ACCURACY.  
**© COPYRIGHT NOTICE, ALL RIGHTS RESERVED**  
 THESE ARCHITECTURAL PLANS AND ALL RELATED WORKS ARE PROTECTED BY UNITED STATES COPYRIGHT LAWS, AND MAY NOT BE REPRODUCED OR TRANSMITTED IN ANY FORM OR BY ANY MEANS, WITH OR WITHOUT THE EXPRESS WRITTEN PERMISSION OF CROIX DESIGN and DRAFTING, INC. CROIX DESIGN and DRAFTING, INC.

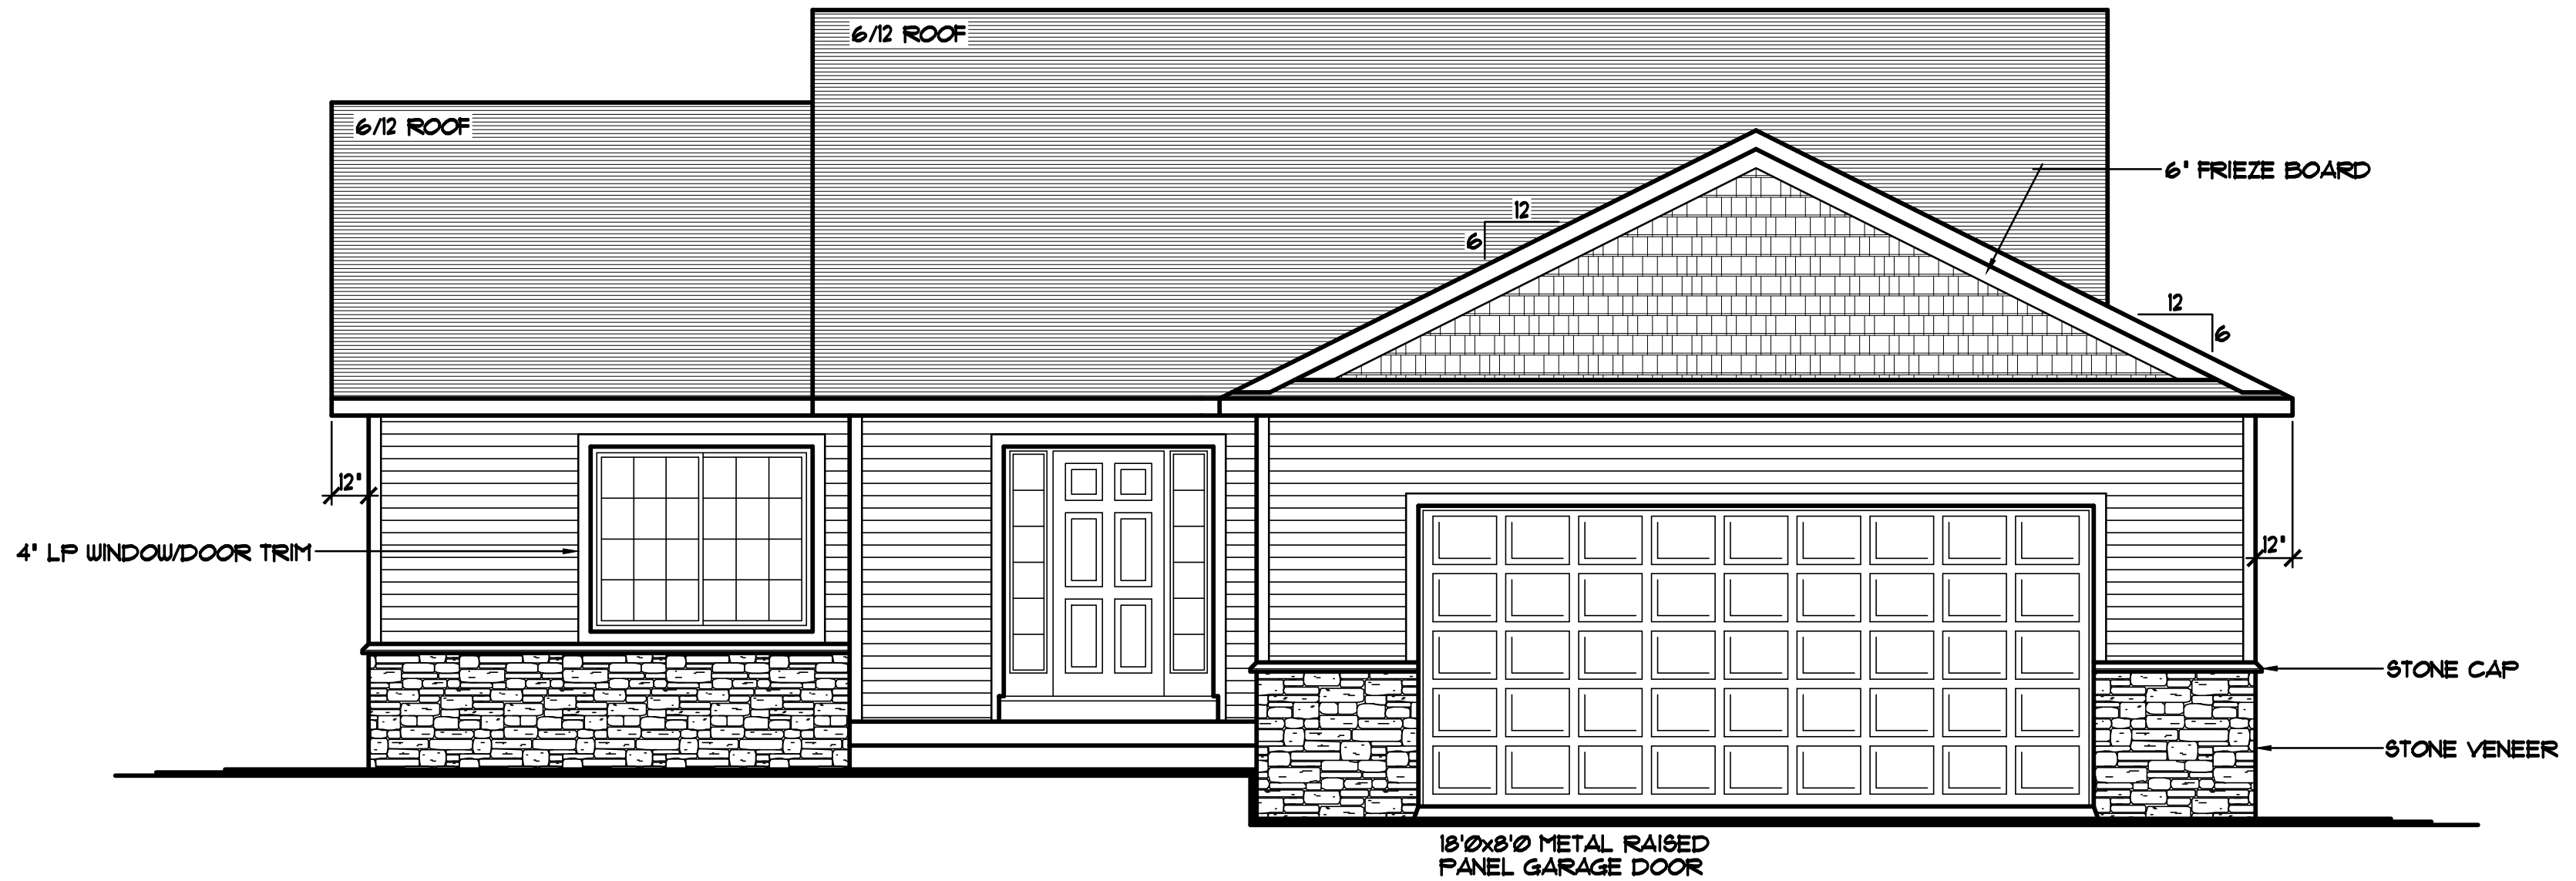

**FRONT ELEVATION** 1/4" = 1'-0"  
 1405 SQ. FT. MAIN LEVEL

DESIGN and DRAFTING BY:

ARCHITECTURAL DESIGN and DRAFTING SERVICE  
 HOME PLAN SERVICE • CUSTOM HOMES • REMODELING  
 PHONE: 763.757.5997 • ANDOVER, MINNESOTA  
 WWW.CROIXDESIGN.COM


BUILT BY:

**ELEVATE BUILDERS, LLC**  
 P.O. BOX 114  
 FOREST LAKE, MN 55025

THE:  
**DIANE/JOHN PLAN**  
 6081 FULLER CIRCLE  
 LOT 13, BLOCK 2, KENNEDY ESTATES  
 WYOMING, MN

© COPYRIGHT 2004-2011 NOTICE, ALL RIGHTS RESERVED  
 CROIX DESIGN and DRAFTING, INC.

DRAWN R.B.
CHECKED XX
DATE: 07/06/2011
SCALE: AS NOTED
CADD FILE # 11215
SHEET <b>1</b> OF 8

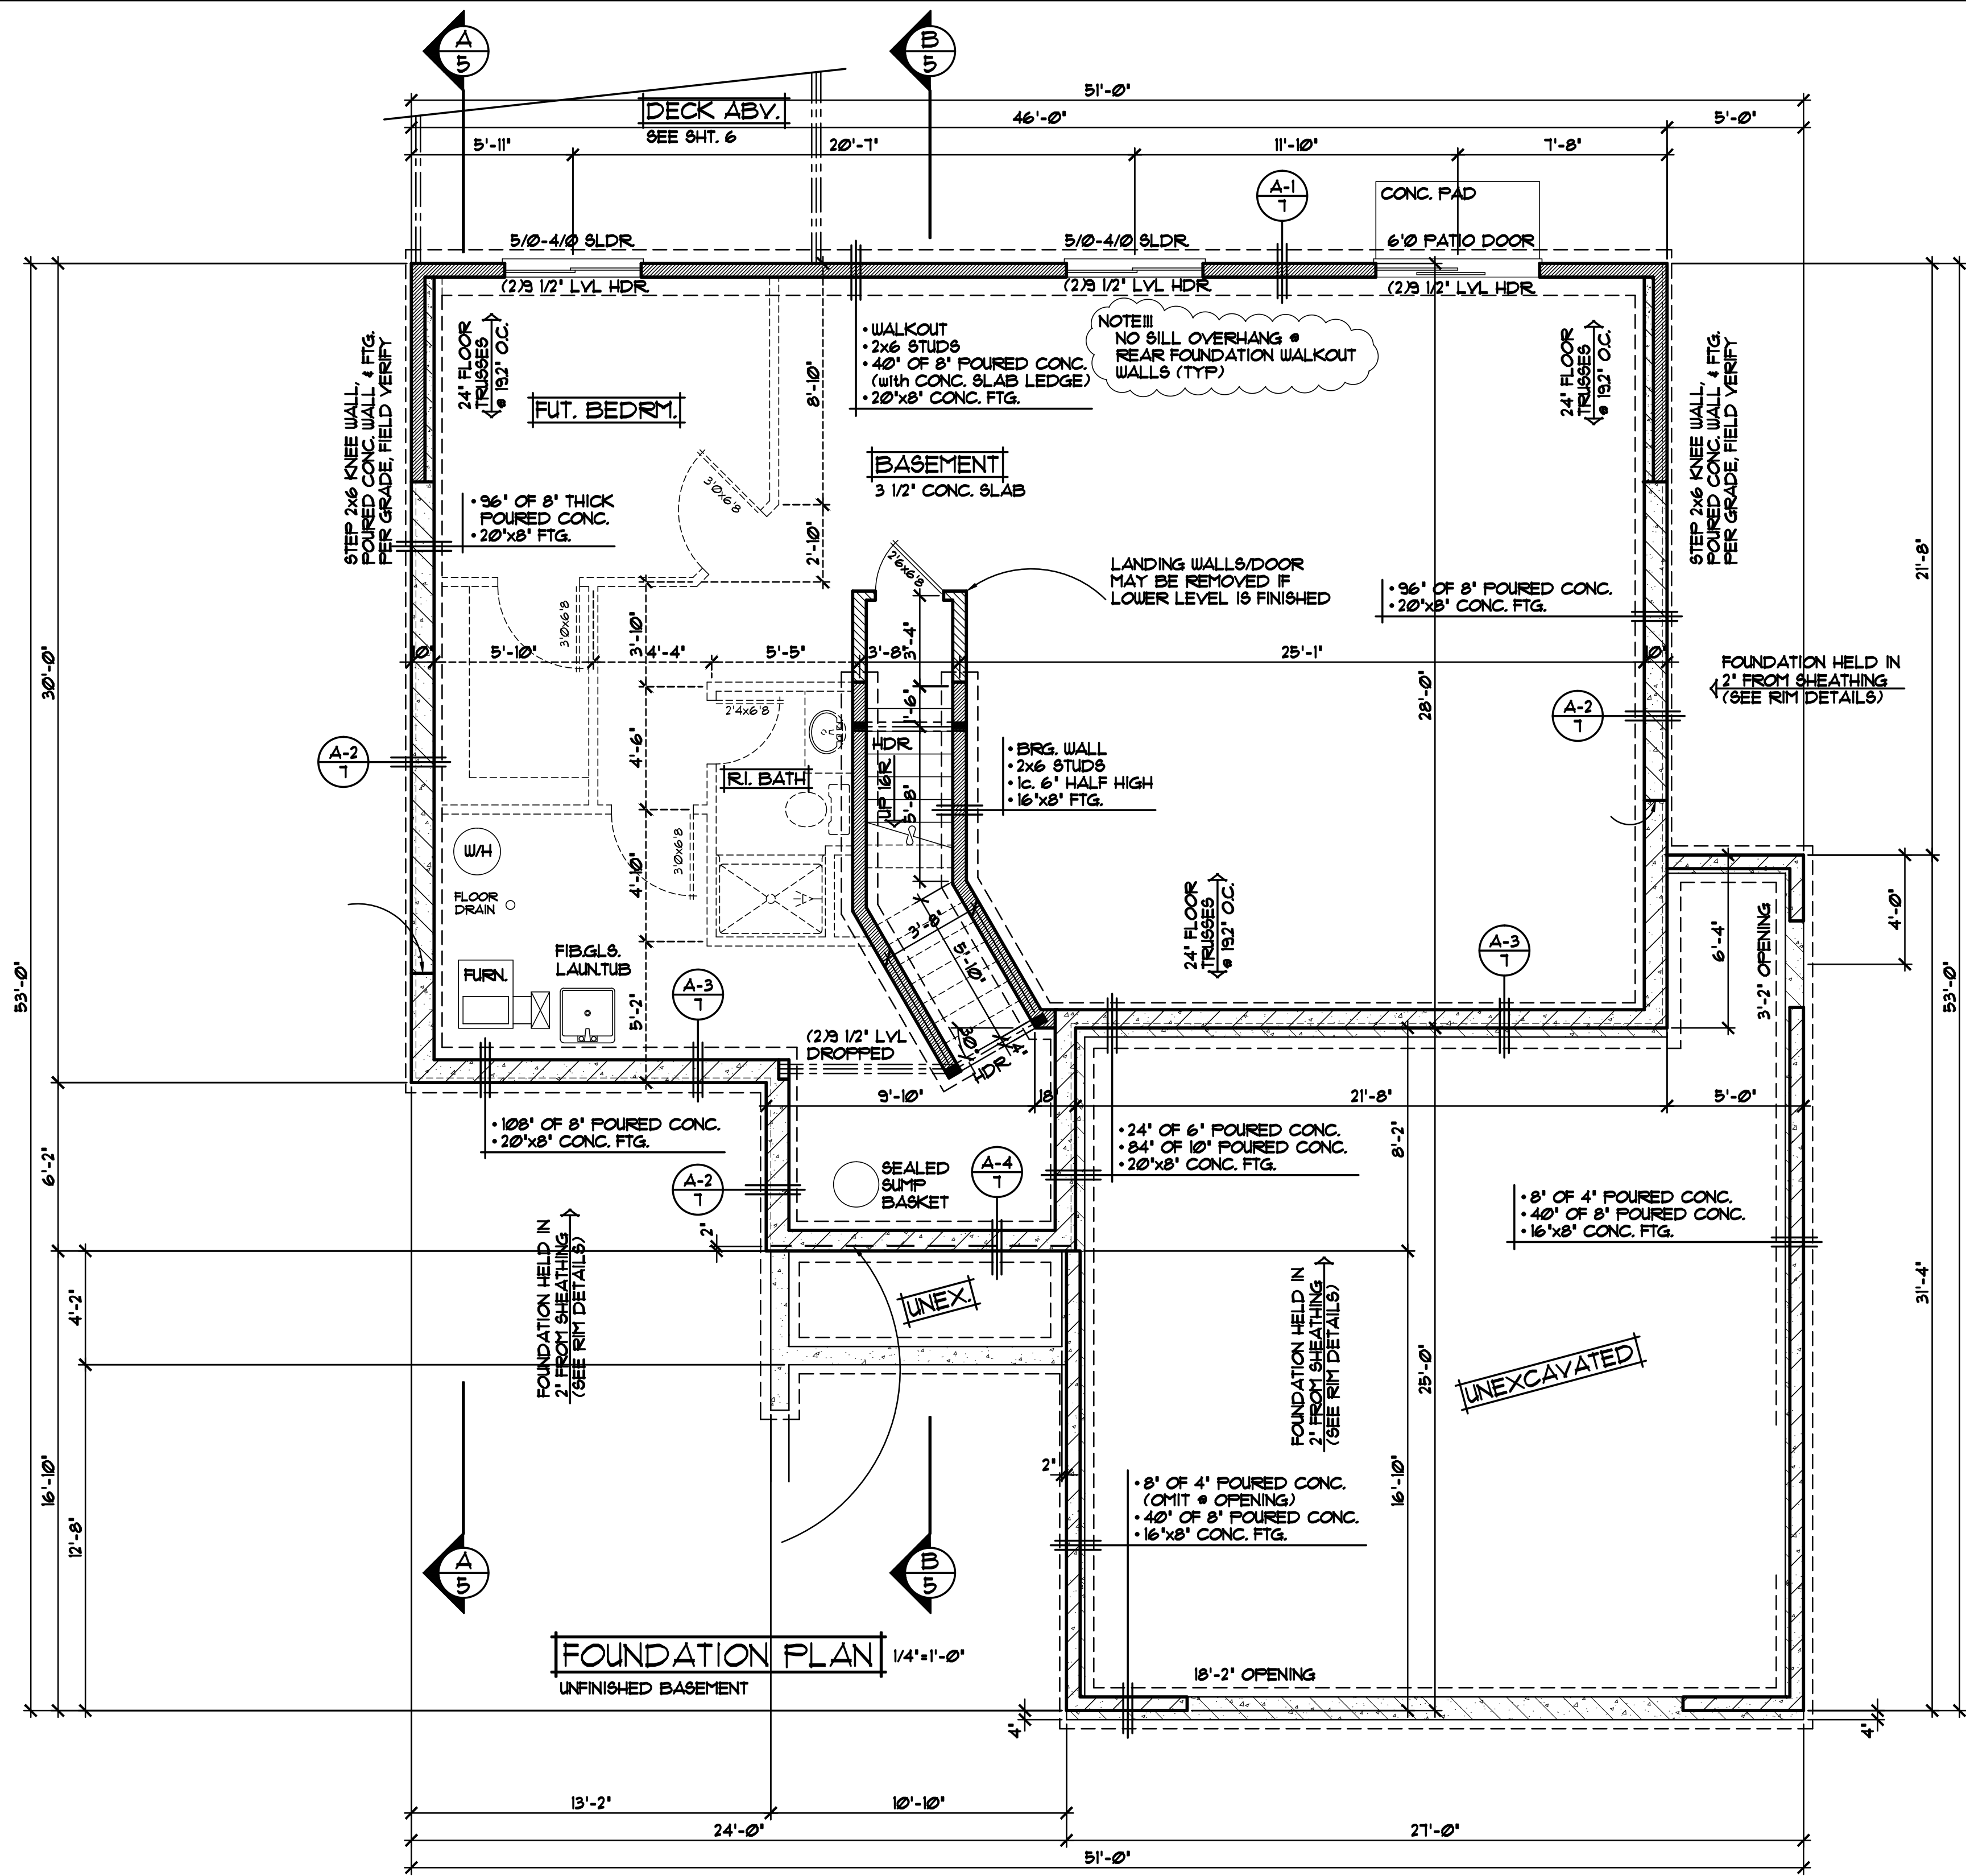

**FOUNDATION PLAN** 1/4" = 1'-0"  
UNFINISHED BASEMENT

NOTE III  
NO BILL OVERHANG @  
REAR FOUNDATION WALKOUT  
WALLS (TYP)

UNEXCAVATED

REVISIONS
XXXXXXXX
00000
BY:XX
XXXXXXXX
00000
BY:XX

**SPECIAL NOTICE:**  
CROIX DESIGN AND DRAFTING, INC. ACCEPTS NO RESPONSIBILITY FOR ERRORS AND/OR OMISSIONS. THESE DRAWINGS ARE DESIGN CONCEPT ONLY. EVERY EFFORT HAS BEEN MADE TO PREPARE THESE DRAWINGS ACCURATELY AND TO REFLECT THE INTENT OF THE CLIENT. THE CLIENT IS RESPONSIBLE FOR VERIFYING ALL DIMENSIONS AND CONDITIONS OF THE EXISTING STRUCTURE. THE CLIENT SHALL BE RESPONSIBLE FOR ANY CHANGES OR ADJUSTMENTS REQUIRED DURING CONSTRUCTION. NO REPRESENTATION IS MADE OR IMPLIED FOR ACCURACY.

OFFICE: 763.757.5997  
FAX: 763.757.4383  
ANDOVER, MINNESOTA  
WWW.CROIXDESIGN.COM



BUILT BY:  
**ELEVATE BUILDERS, LLC**

