

AMY PLAN - LOT9, BLOCK 1



REVISION:

REV. DATE:

DRAWING TITLE:
AMY PLAN

LOCATION:
LOT9, BLOCK1 WILDRIDGE PLACE 3, NORTH BRANCH

ALL PLANS & DESIGNS SHOWN ARE THE PROPERTY OF LITTFIN DESIGN. USE OF THESE PLANS ON ANY OTHER PROJECT/LOT OTHER THAN NOTED ON THIS TITLEBLOCK WITHOUT THE WRITTEN CONSENT OF LITTFIN DESIGN IS PROHIBITED.




LITTFINDESIGN.COM
 MLITTFIN@HOTMAIL.COM
 320-224-7844
 WINSTED, MN

CURRENT DATE:
5-21-19



PAGE DESCRIPTION:
COVER SHEET

SCALED PRINT @ 24X36

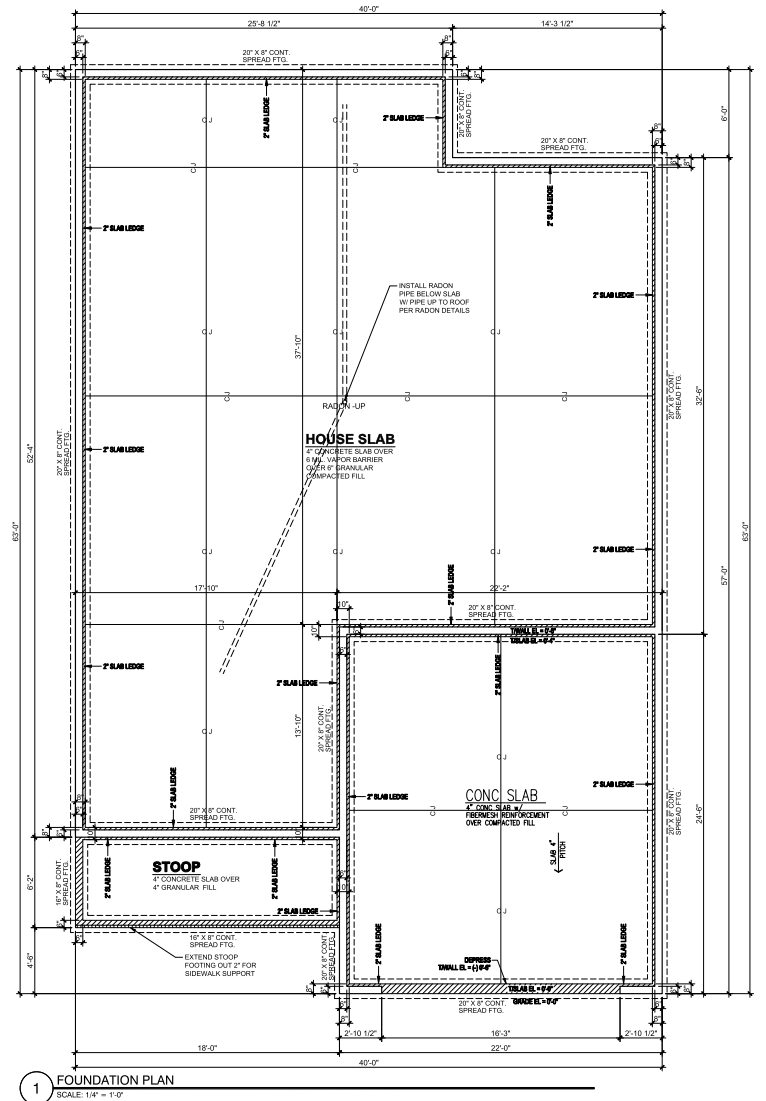

REVISION:	REV. DATE:

DRAWING TITLE:
AMY PLAN

LOCATION:
 LOT9, BLOCK1 WILDRIDGE PLACE 3, NORTH BRANCH

ALL PLANS & DESIGNS SHOWN ARE THE PROPERTY OF LITTFIN DESIGN. USE OF THESE PLANS ON ANY OTHER PROJECT/LOT OTHER THAN NOTED ON THIS TITLEBLOCK WITHOUT THE WRITTEN CONSENT OF LITTFIN DESIGN IS PROHIBITED.




LITTFINDESIGN.COM
 MLITTFIN@HOTMAIL.COM
 320-224-7844
 WINSTED, MN

CURRENT DATE:
 5-21-19

PAGE
 A3
D

PAGE DESCRIPTION:
 FOUNDATION
 SCALED PRINT @ 24X36

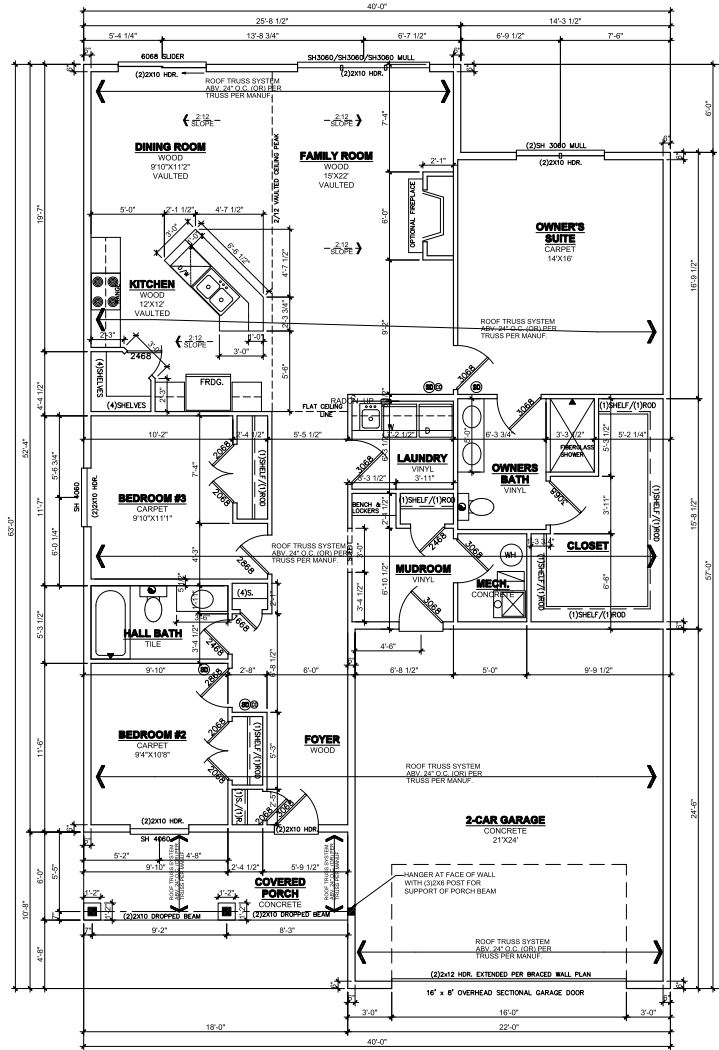

1 PROPOSED FIRST FLOOR PLAN
 SCALE: 1/4" = 1'-0" 1675 FINISHED SQUARE FEET

REVISION:	REV. DATE:

DRAWING TITLE:
AMY PLAN

LOCATION:
LOT9, BLOCK1 WILDRIDGE PLACE 3, NORTH BRANCH

ALL PLANS & DESIGNS SHOWN ARE THE PROPERTY OF LITTFIN DESIGN. USE OF THESE PLANS ON ANY OTHER PROJECT/LOT OTHER THAN NOTED ON THIS TITLEBLOCK WITHOUT THE WRITTEN CONSENT OF LITTFIN DESIGN IS PROHIBITED.




LITTFINDESIGN.COM
 MLITTFIN@HOTMAIL.COM
 320-224-7844
 WINSTED, MN


CURRENT DATE:
 5-21-19



PAGE DESCRIPTION:
FIRST FLOOR PLAN
 SCALED PRINT @ 24X36

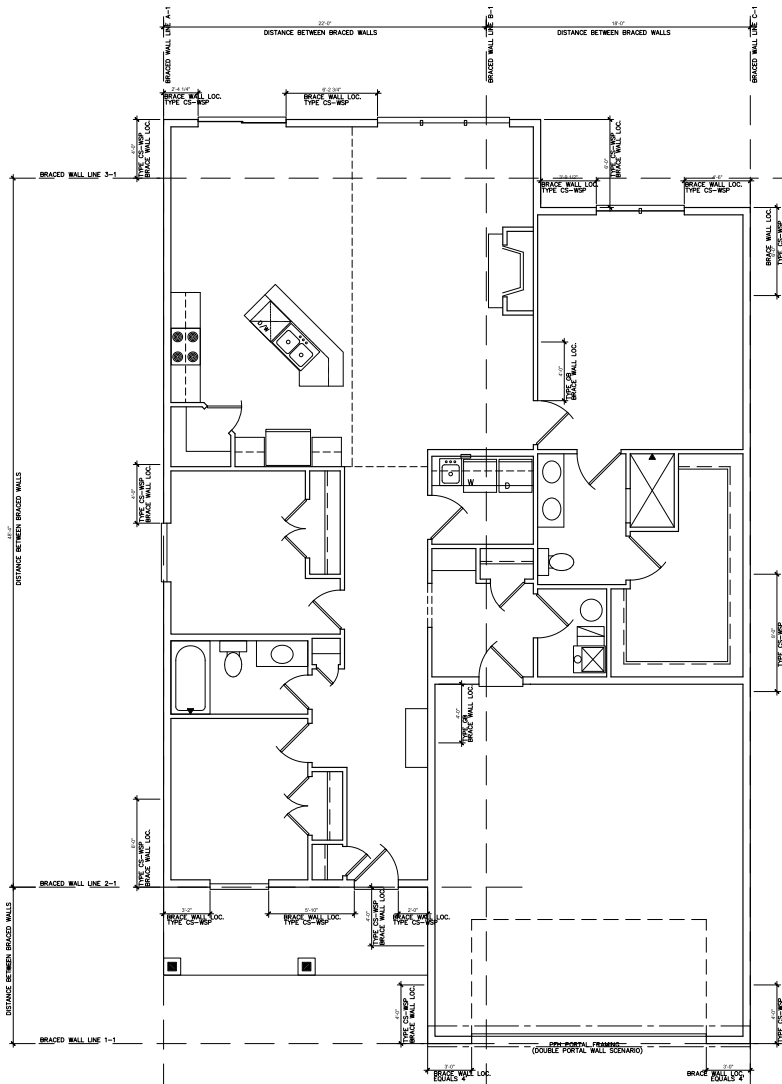

1 PROPOSED FIRST FLOOR BRACED WALL PLAN
 SCALE: 1/4" = 1'-0" 1675 FINISHED SQUARE FEET

 

REVISION:	REV. DATE:

DRAWING TITLE:
 AMY PLAN

LOCATION:
 LOT9, BLOCK1 WILDRIDGE PLACE 3, NORTH BRANCH

ALL PLANS & DESIGNS SHOWN ARE THE PROPERTY OF LITTFIN DESIGN. USE OF THESE PLANS ON ANY OTHER PROJECT/LOT OTHER THAN NOTED ON THIS TITLEBLOCK WITHOUT THE WRITTEN CONSENT OF LITTFIN DESIGN IS PROHIBITED.

© EN CORP / 08



LITTFINDESIGN.COM
 MLITTFIN@HOTMAIL.COM
 320-224-7844
 WINSTED, MN

CURRENT DATE:
 5-21-19

PAGE
 L S1 D

PAGE DESCRIPTION:
 STRUCTURAL

SCALED PRINT @ 24X36