




scale 1/8" = 1'-0"

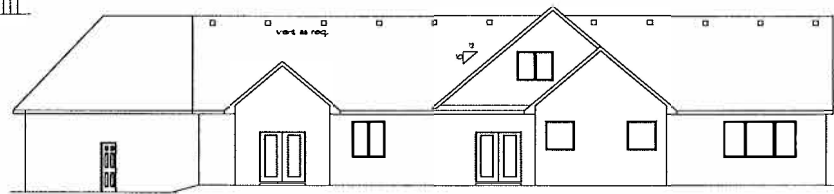

scale 1/8" = 1'-0"

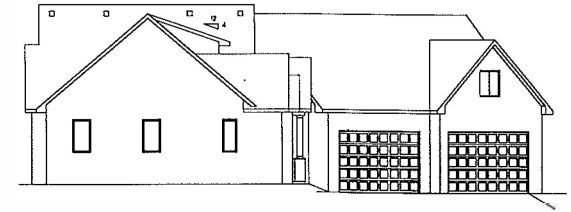



scale 1/8" = 1'-0"

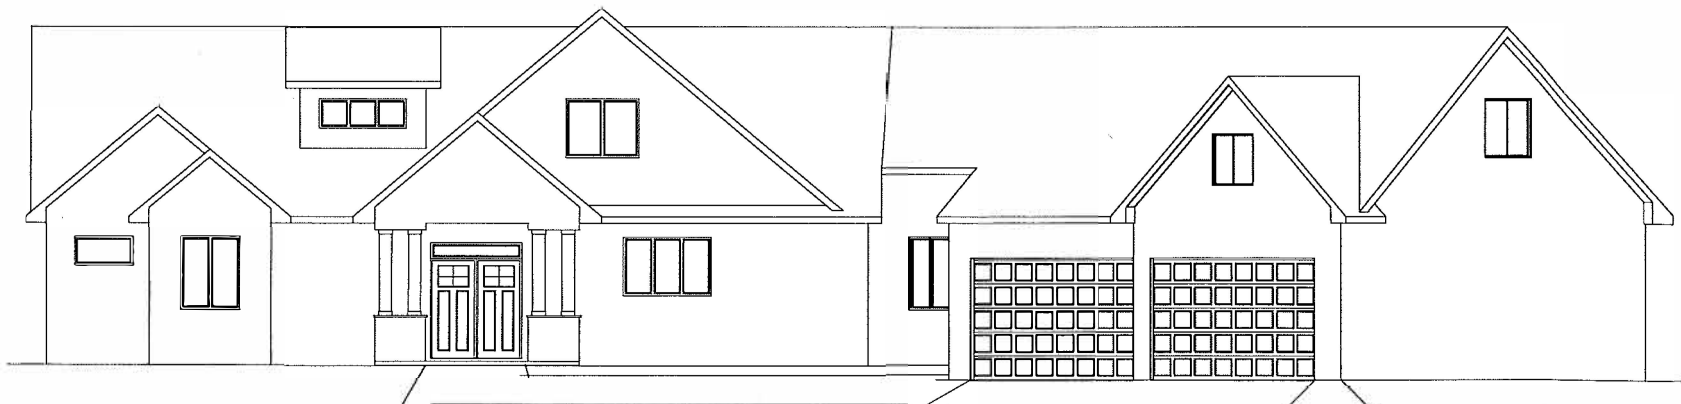

FRONT ELEVATION 2532 sq.ft. main floor
scale 1/4" = 1'-0" page 1 of 5

Auto Residence

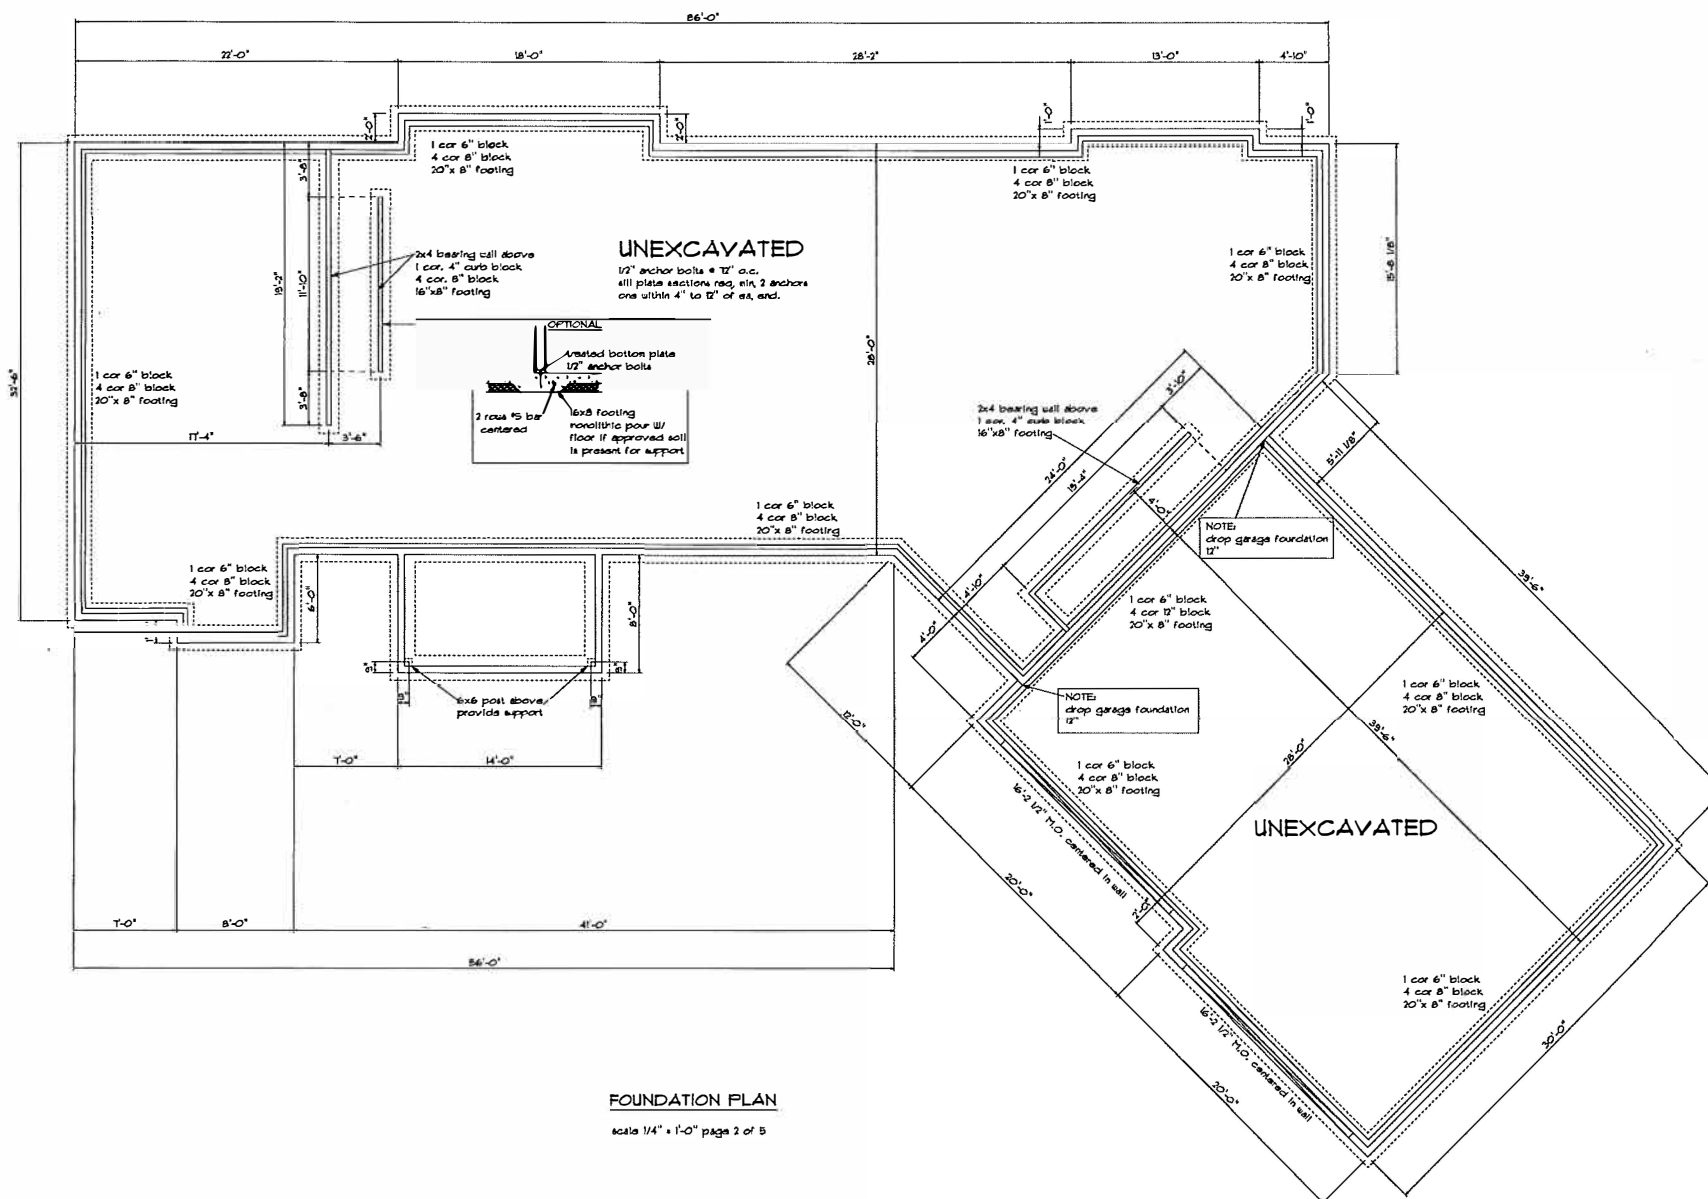

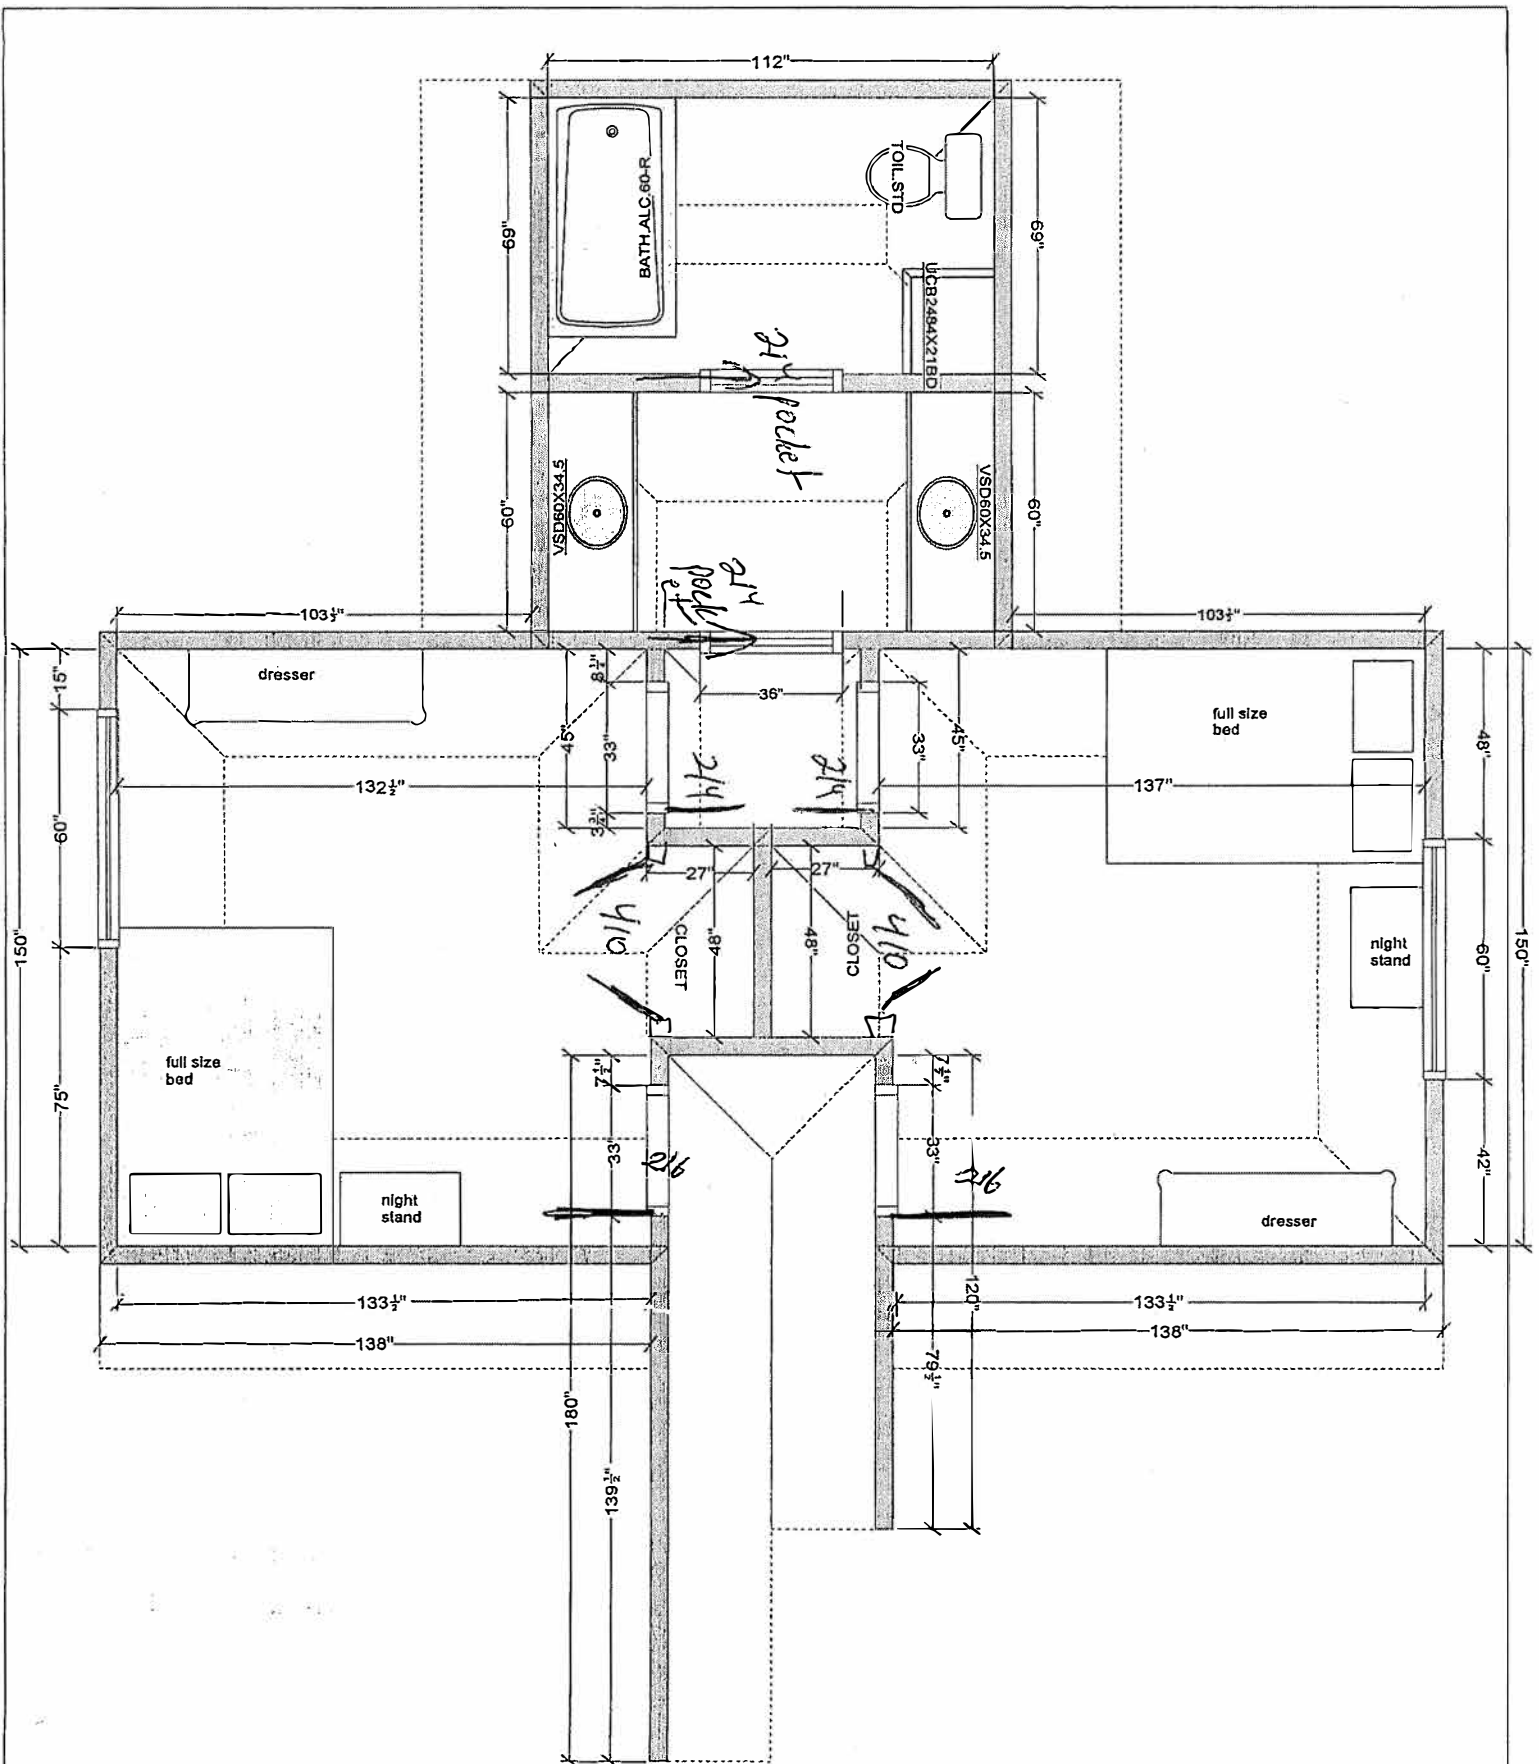

All dimensions size designations given are subject to verification on job site and adjustment to fit job conditions.

2020

This is an original design and must not be released or copied unless applicable fee has been paid or job order placed.

Designed: 10/7/2019
Printed: 10/7/2019

Design 1

All

Drawing #: 1

Scale : 0 1/4" = 1'