


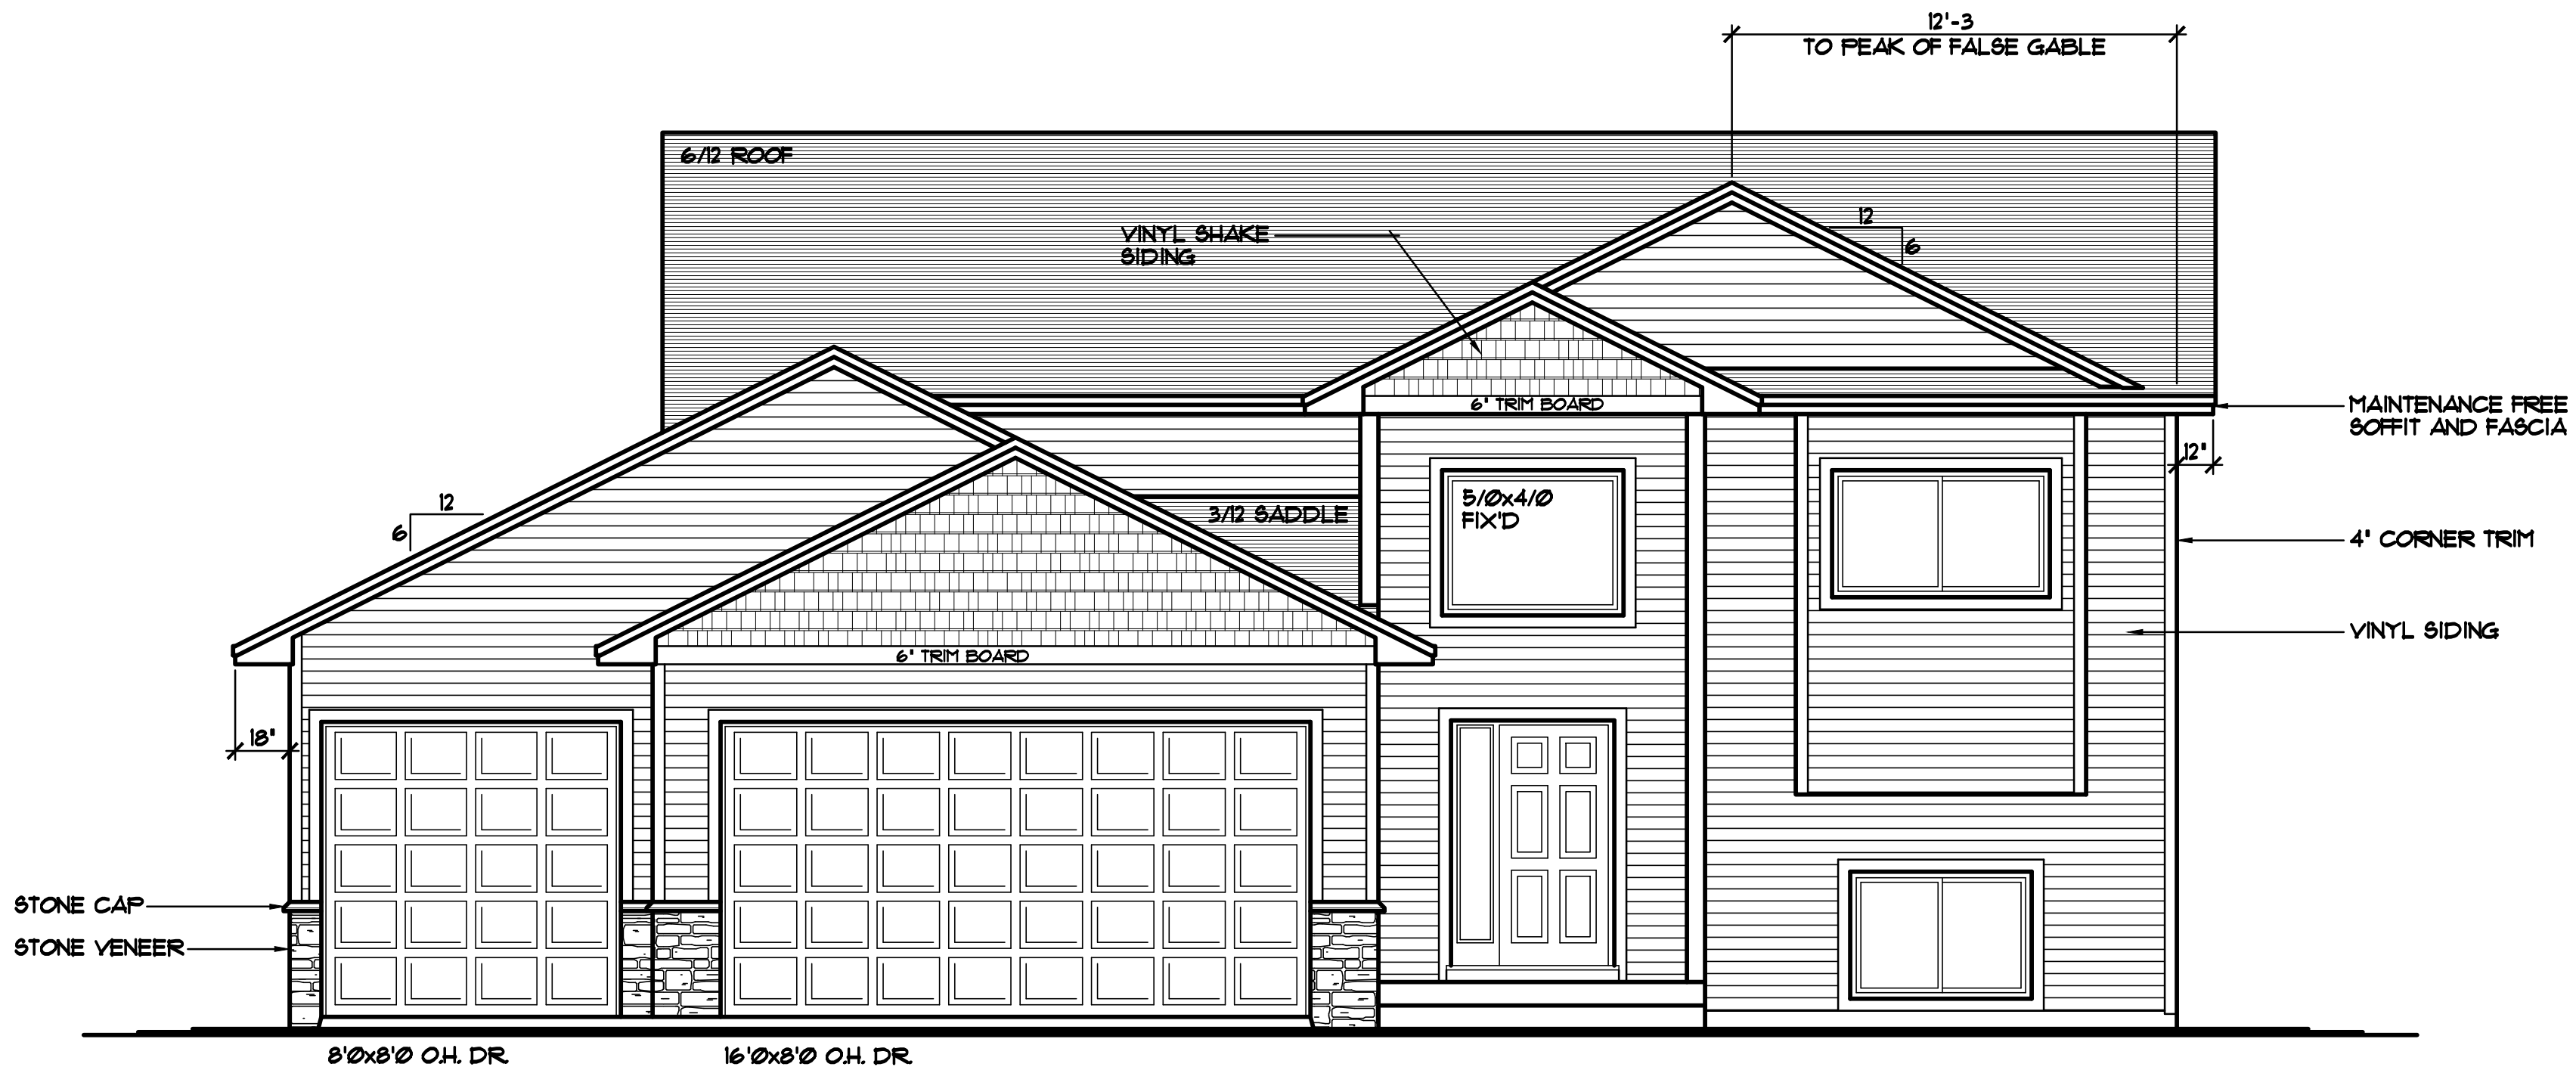

FRONT ELEVATION 1/4"=1'-0"
1145 SQFT. MAIN LEVEL
252 SQFT. FINISHED BASEMENT AREA
1397 SQFT. TOTAL FINISHED AREA

THE: **KAYLA II PLAN**
11470 LANTHAM LANE
CHISAGO CITY, MN 55013

© COPYRIGHT 2016-2017 NOTICE, ALL RIGHTS RESERVED
CROIX DESIGN and DRAFTING, INC.

REVISIONS	BY
16337	RB.

SPECIAL NOTICE:
CROIX DESIGN and DRAFTING, INC. ACCEPTS NO RESPONSIBILITY FOR ERRORS AND/OR OMISSIONS. THESE DRAWINGS ARE DESIGN CONCEPT ONLY. EVERY EFFORT HAS BEEN MADE TO DESIGN ACCURATELY, BUT THE USER MUST VERIFY ALL DIMENSIONS, MATERIALS, AND CONDITIONS WITH THE GENERAL CONTRACTOR. THE USER MUST CHECK ALL DETAILS AND DIMENSIONS REQUIRED DURING ACTUAL CONSTRUCTION. NO REPRESENTATION IS MADE OR IMPLIED FOR ACCURACY.

COPYRIGHT NOTICE, ALL RIGHTS RESERVED
THESE ARCHITECTURAL PLANS AND ALL RELATED WORKS ARE PROTECTED BY UNITED STATES COPYRIGHT LAWS, AND MAY NOT BE REPRODUCED OR TRANSMITTED IN ANY FORM OR BY ANY MEANS, WITHOUT THE EXPRESS WRITTEN PERMISSION OF CROIX DESIGN and DRAFTING, INC. CROIX DESIGN and DRAFTING, INC.

DESIGN and DRAFTING BY:


CROIX
DESIGN & DRAFTING, INC.

•ARCHITECTURAL DESIGN and DRAFTING SERVICE •
•HOME PLAN SERVICE • CUSTOM HOMES • REMODELING •
•PHONE: 763.757.5997 • ANDOVER, MINNESOTA •
•WWW.CROIXDESIGN.COM •

BUILT BY:


ELEVATE BUILDERS, LLC
P.O. BOX 114
FOREST LAKE, MN 55025

DRAWN R.B.
CHECKED XX
DATE: 01/28/2017
SCALE: AS NOTED
CADD FILE # 113201
SHEET 1 OF 8

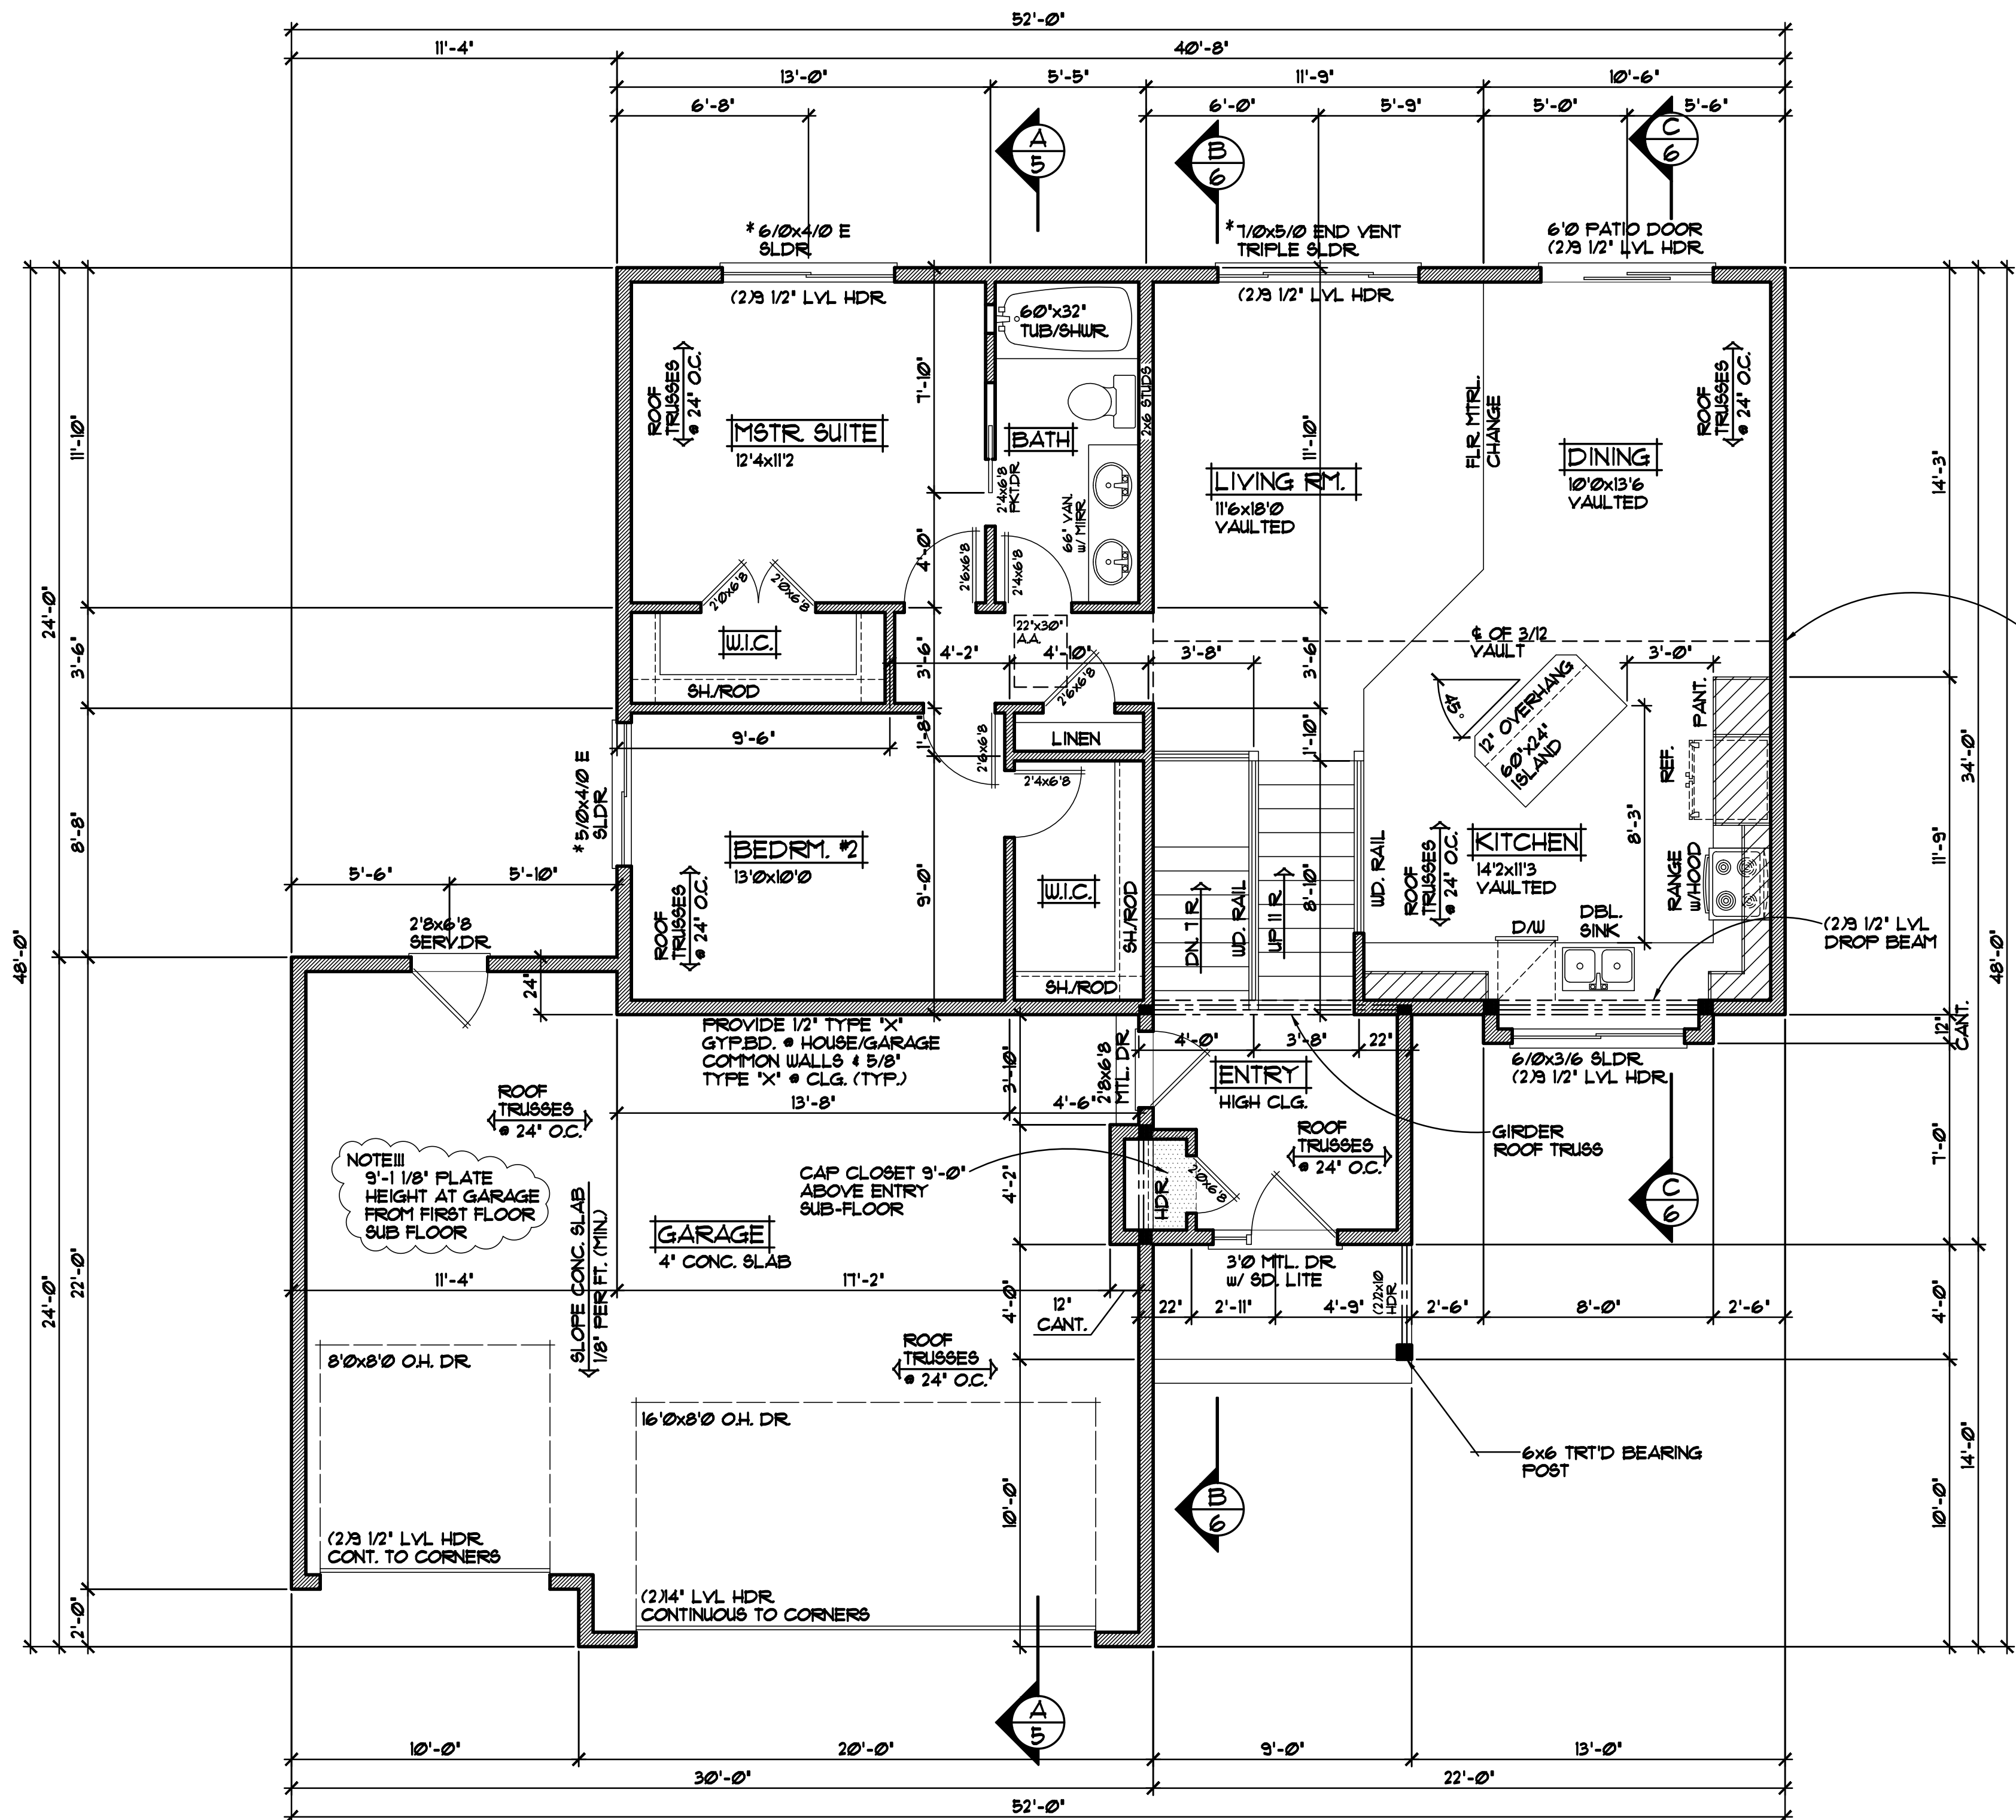

SPECIAL NOTICE:
CROIX DESIGN AND DRAFTING, INC. ACCEPTS NO RESPONSIBILITY FOR ERRORS AND/OR OMISSIONS. THESE DRAWINGS ARE DESIGN CONCEPT ONLY. EVERY EFFORT HAS BEEN MADE TO PREPARE ACCURATE DRAWINGS AND TO CHECK FOR CONFLICTS. THE USER SHALL BE RESPONSIBLE FOR OBTAINING ALL NECESSARY PERMITS AND FOR VERIFYING ALL DIMENSIONS AND BE RESPONSIBLE FOR ANY CHANGES OR ADJUSTMENTS REQUIRED DURING ACTUAL CONSTRUCTION. NO REPRESENTATION IS MADE OR IMPLIED FOR ACCURACY.

OFFICE: 763.757.5997
FAX: 763.757.4383
ANDOVER, MINNESOTA
WWW.CROIXDESIGN.COM

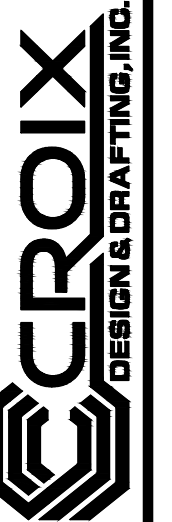

BUILT BY:
ELEVATE BUILDERS, LLC

SHEET
5

OF 8

CADD FILE #
11307