

REVISIONS	BY
15174	S.E.
16059	S.E.
16168	WLC
17180	L.V.

SPECIAL NOTICE:
CROIX DESIGN AND DRAFTING, INC. ACCEPTS NO RESPONSIBILITY FOR ANY ERRORS OR OMISSIONS IN THIS ADVERTISING MATERIAL. ONLY THE USER'S EVERY EFFORT HAS BEEN MADE IN DESIGNING AND PREPARING THESE PLANS AND CHECKING THEM FOR ACCURACY. THE USER MUST CHECK ALL DETAILS AND DIMENSIONS AND BE RESPONSIBLE FOR ANY CHANGES OR ADJUSTMENTS REQUIRED DURING ACHUAL CONSTRUCTION. NO REPRESENTATION IS MADE ON EITHER FOR ACCURACY.


© COPY RIGHT NOTICE, ALL RIGHTS RESERVED
CROIX DESIGN AND DRAFTING, INC.
THIS DOCUMENT IS UNCLASSIFIED
BY UNITED STATES COPY RIGHT LAWS, AND MAY NOT BE REPRODUCED,
DISTRIBUTED OR OTHERWISE USED IN ANY MANNER WITHOUT THE EXPRESS
WRITTEN PERMISSION OF CROIX DESIGN AND DRAFTING, INC.



BUILT BY:

 ELEVATE BUILDERS, LLC
P.O. BOX 714
FOREST LAKE, MN 55025


DRAIN
L.V.
CHECKED
XX
DATE:
10/21/2019
SCALE:
AS NOTED
CADD FILE *
19269
SHEET 1 OF 5

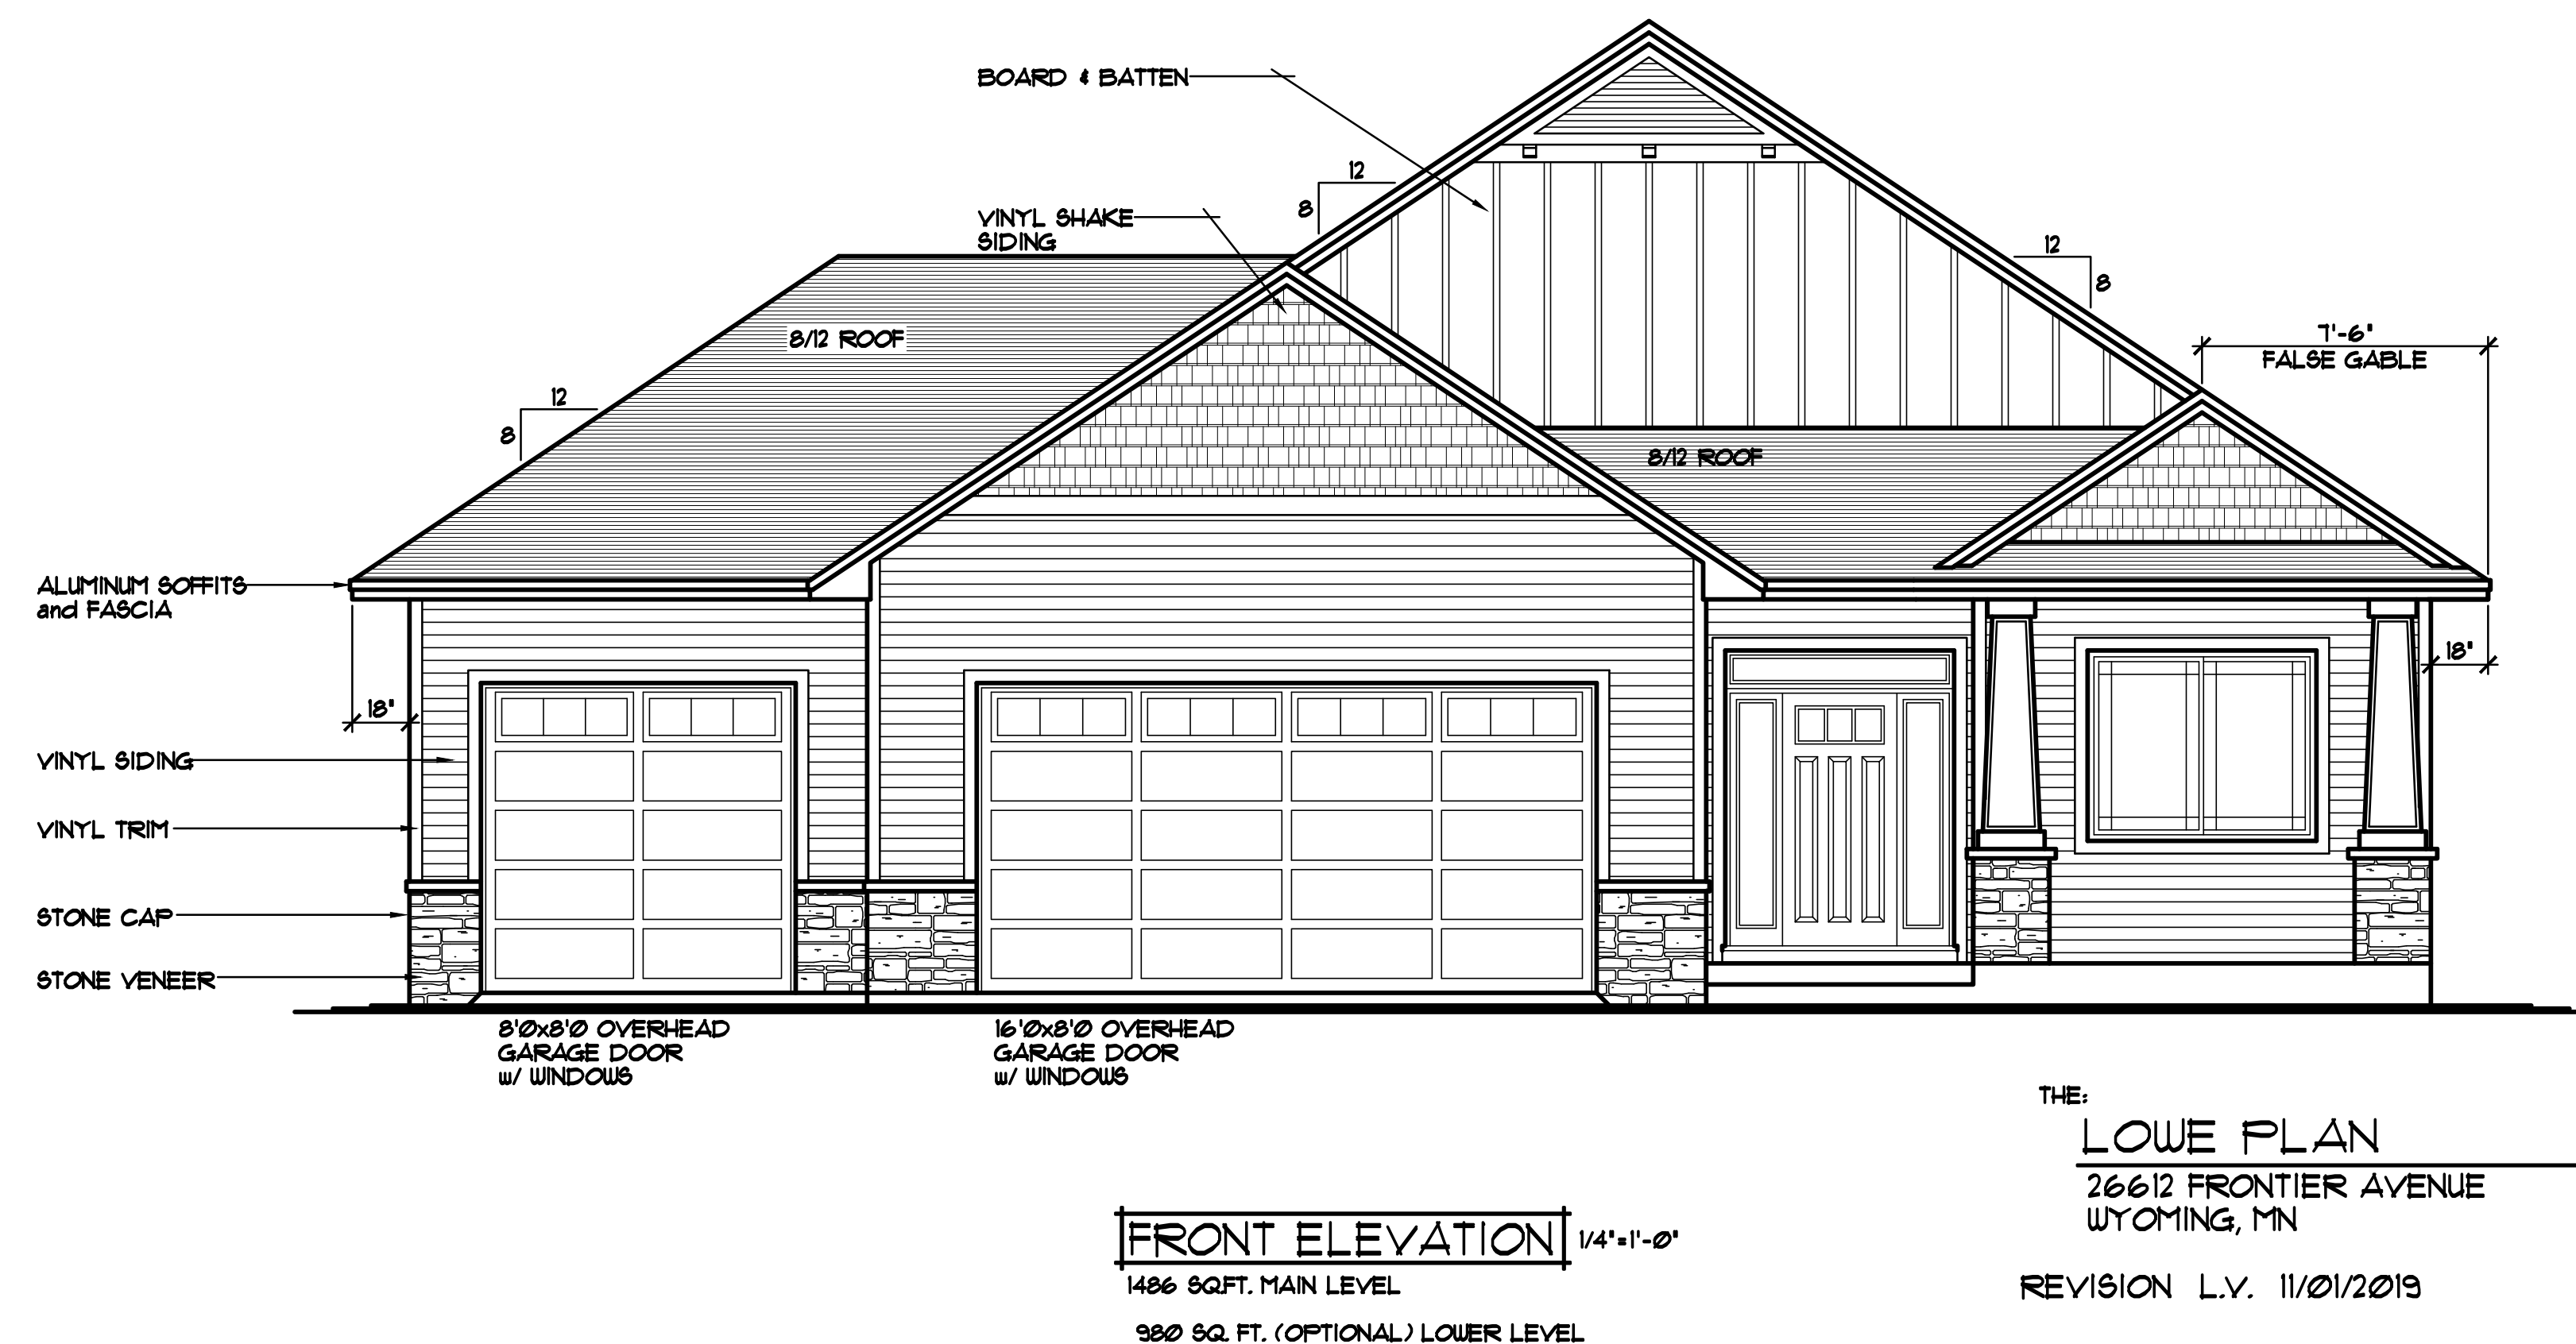

THE:
LOWE PLAN
26612 FRONTIER AVENUE
WYOMING, MN

REVISION L.V. 11/01/2019

© COPYRIGHT 2015-2019 NOTICE, ALL RIGHTS
RESERVED CROIX DESIGN and DRAFTING, INC.

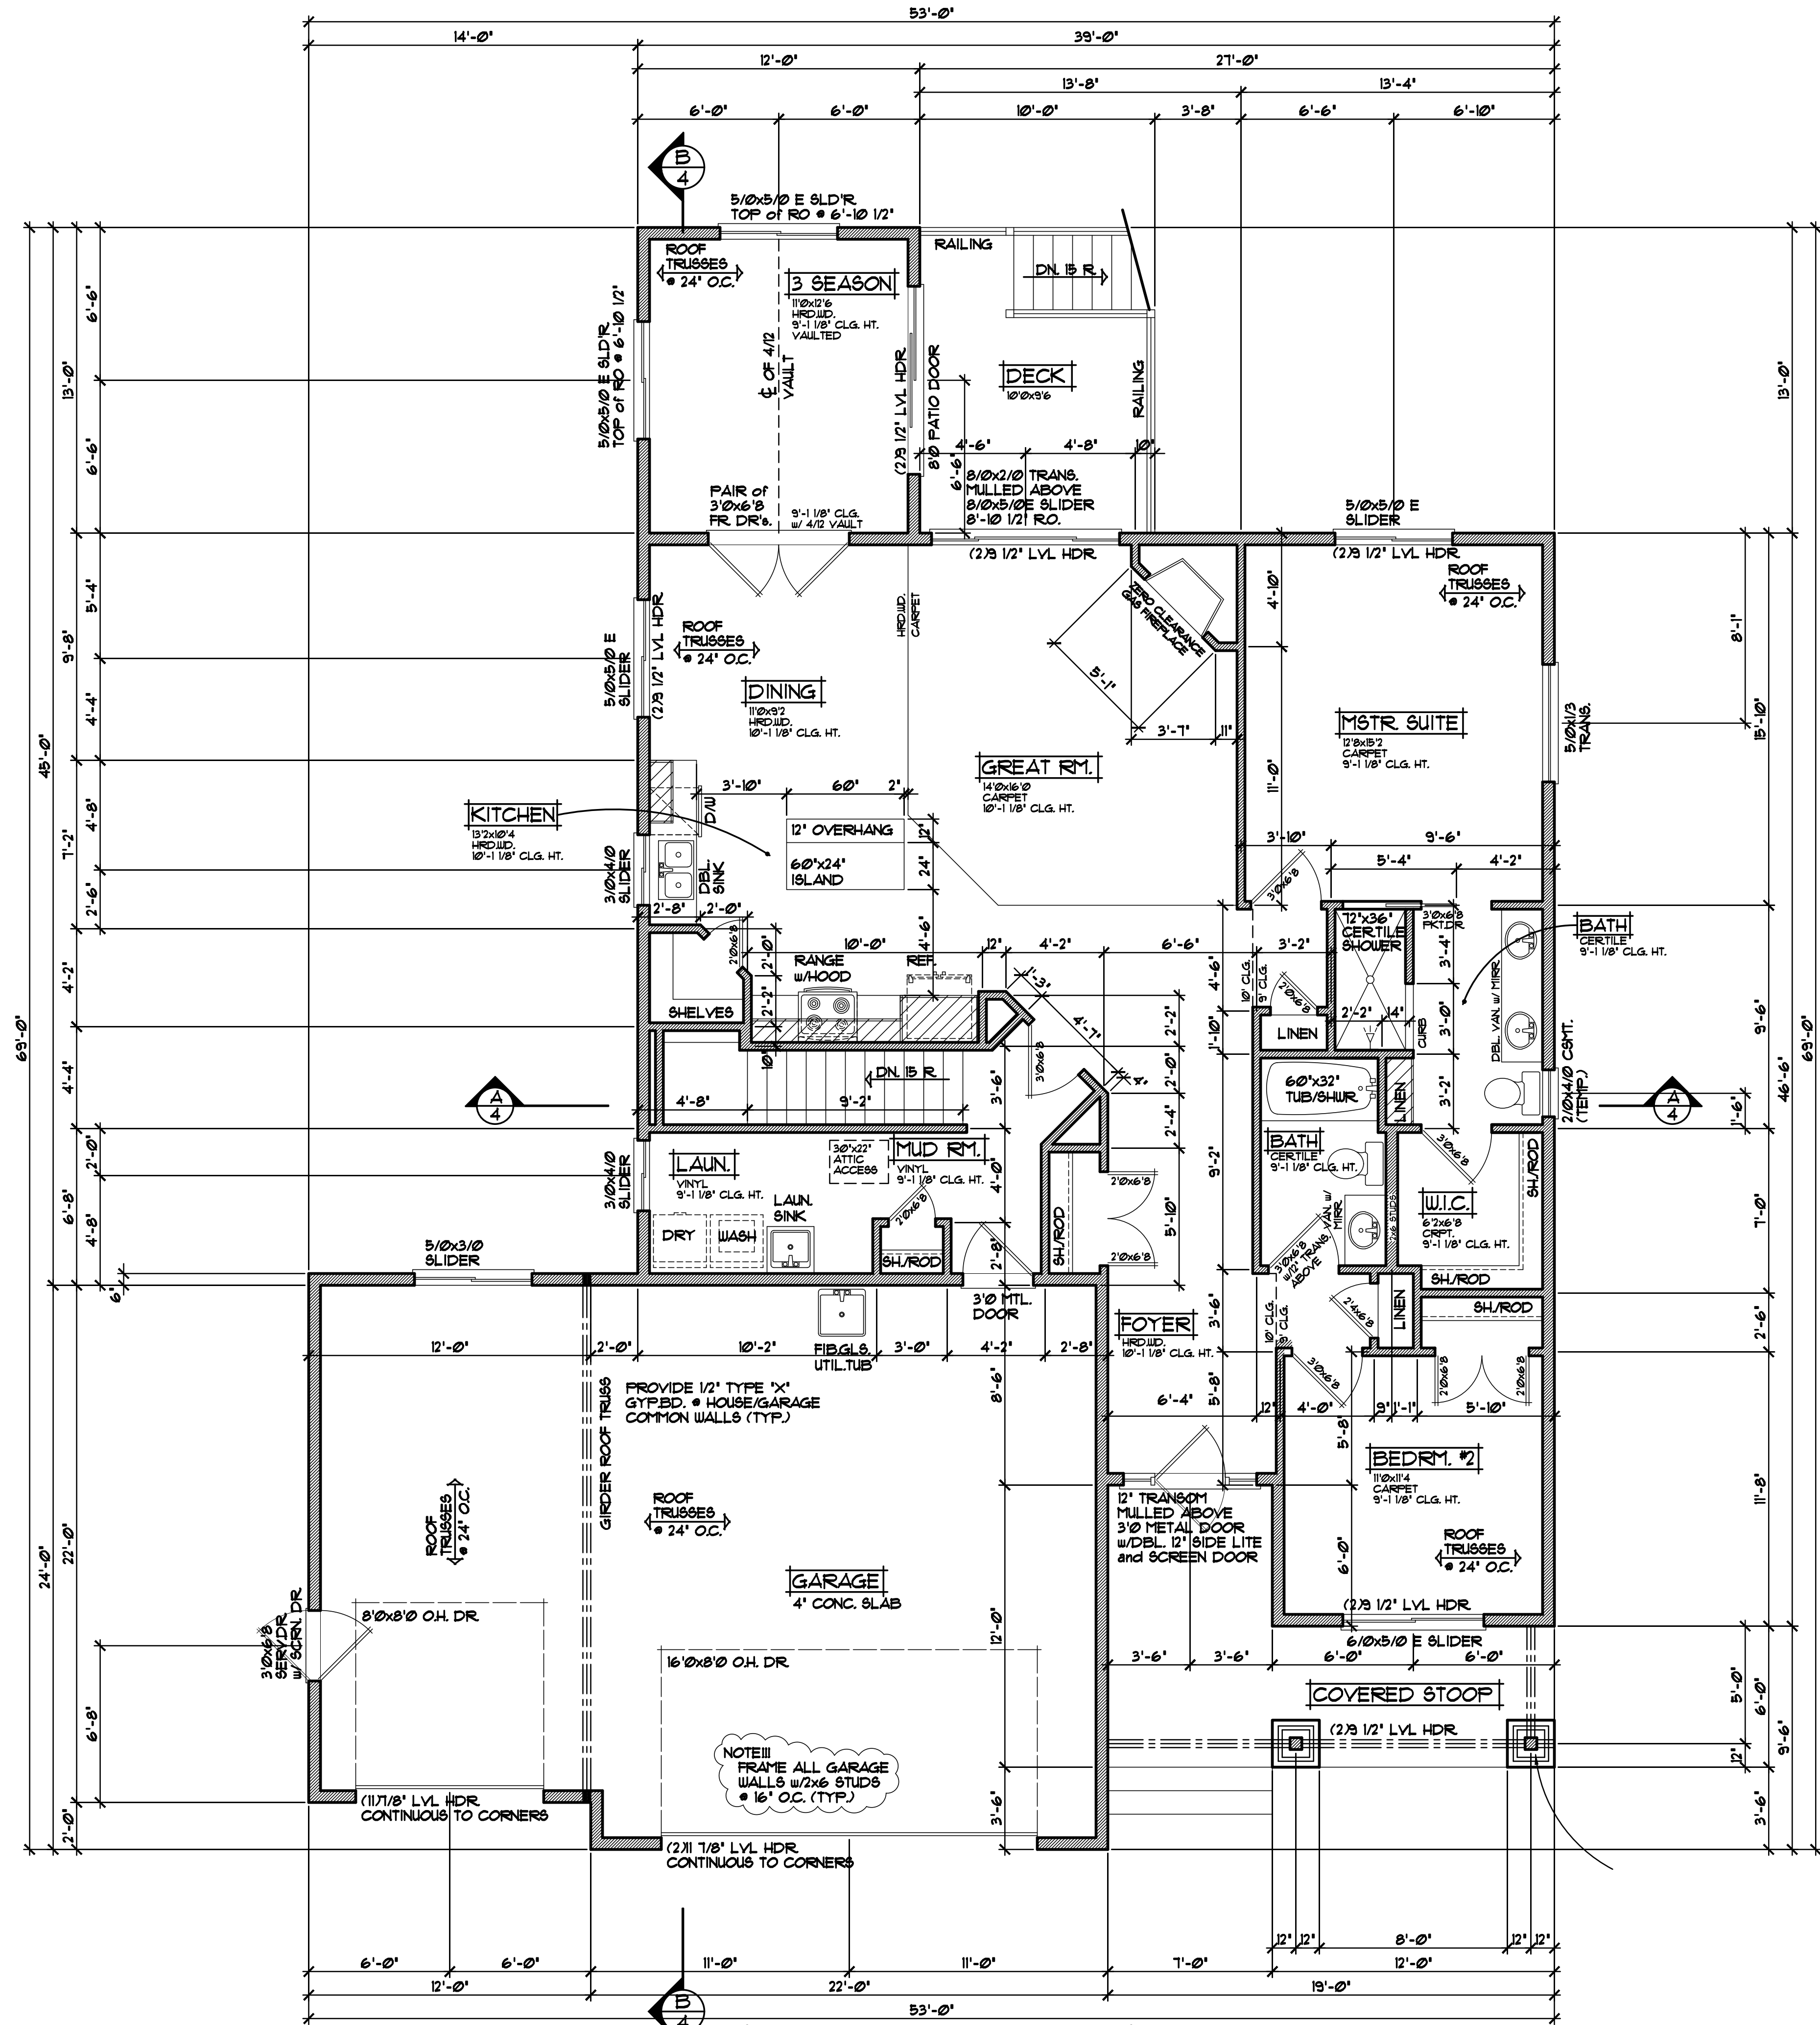

MAIN LEVEL FLOOR PLAN 1/4"=1'-0"
1486 SQ. FT. MAIN LEVEL

REVISIONS
XXXXXX
00000
BY:XX
XXXXXX
00000
BY:XX

SPECIAL NOTICE: ELEVATE BUILDERS, INC. ACCEPTS NO RESPONSIBILITY FOR ERRORS AND/OR OMISSIONS. THESE DRAWINGS ARE DESIGN CONCEPT ONLY. EVERY EFFORT HAS BEEN MADE TO PREPARE THESE DRAWINGS ACCURATELY, BUT THE USER MUST VERIFY ALL DIMENSIONS AND CONDITIONS AND BE RESPONSIBLE FOR ANY CHANGES OR ADJUSTMENTS REQUIRED DURING CONSTRUCTION. NO REPRESENTATION IS MADE FOR THESE DRAWINGS.

OFFICE: 763.773.9997
WWW.ELEVATEBUILDERS.COM
ANDOVER, MINNESOTA
WWW.CROIXDESIGN.COM

CROIX
DESIGN & DRAFTING, INC.

ELEVATE BUILDERS, LLC

SHEET
3
OF 5
CADD FILE #
19269