



NOTE!!!
PROVIDE STANDARD ENERGY
HEEL • ALL 6/12 ROOF TRUSSES
w/ 18" OVERHANGS. ADJUST HEEL
HEIGHT OF ALL 1/12 ROOF TRUSSES
w/ 18" OVERHANGS TO MATCH EAVES
w/ 6/12 ROOFS (TYP.)

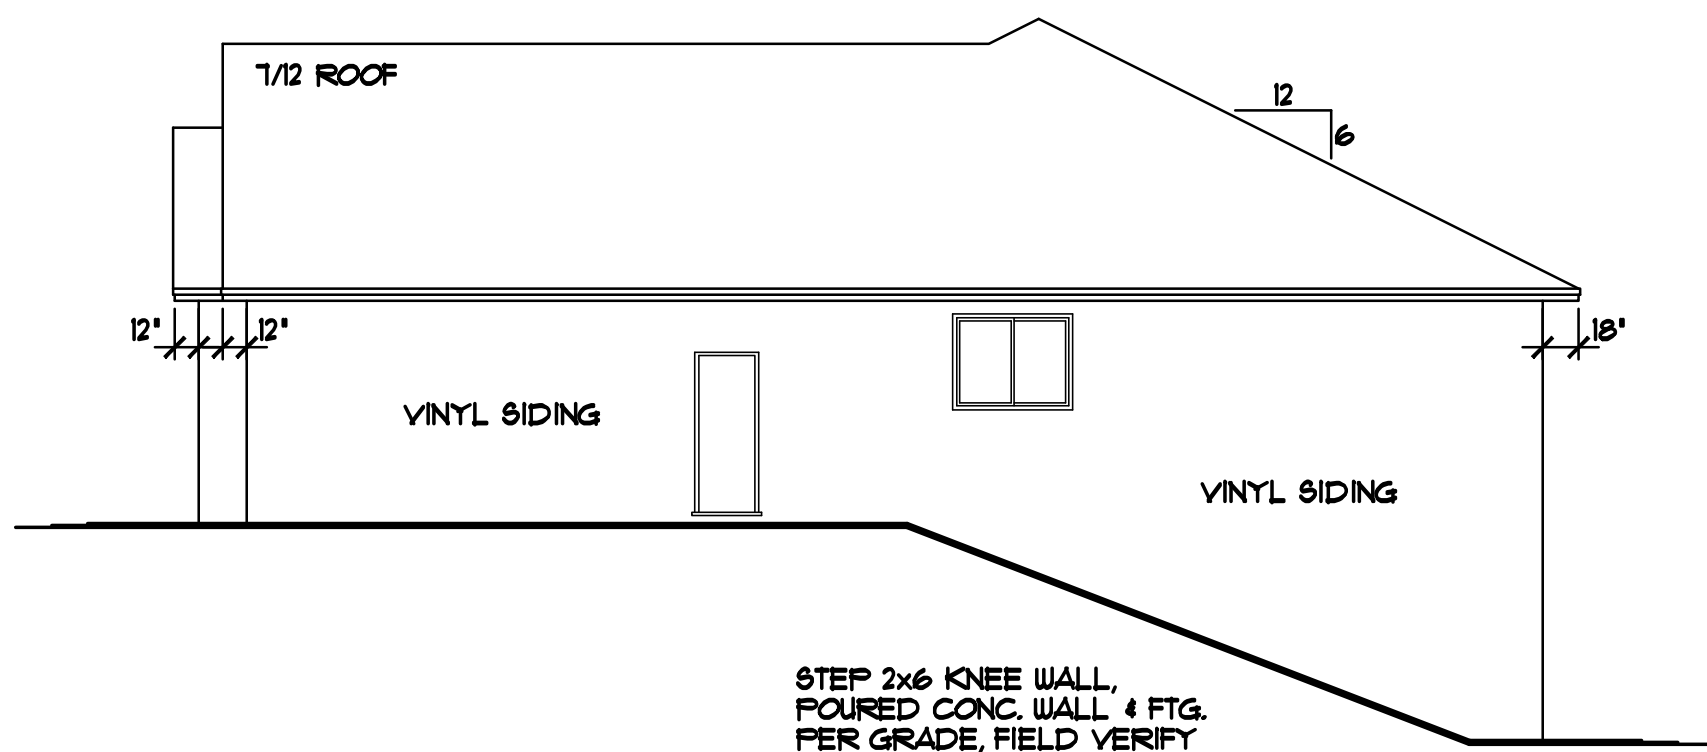


RIGHT ELEVATION 1/8"=1'-0"

NOTE!!!
SEE SHEET 5 FOR OPTIONAL
DECK/4 SEASON PORCH PLAN
& FOUNDATION

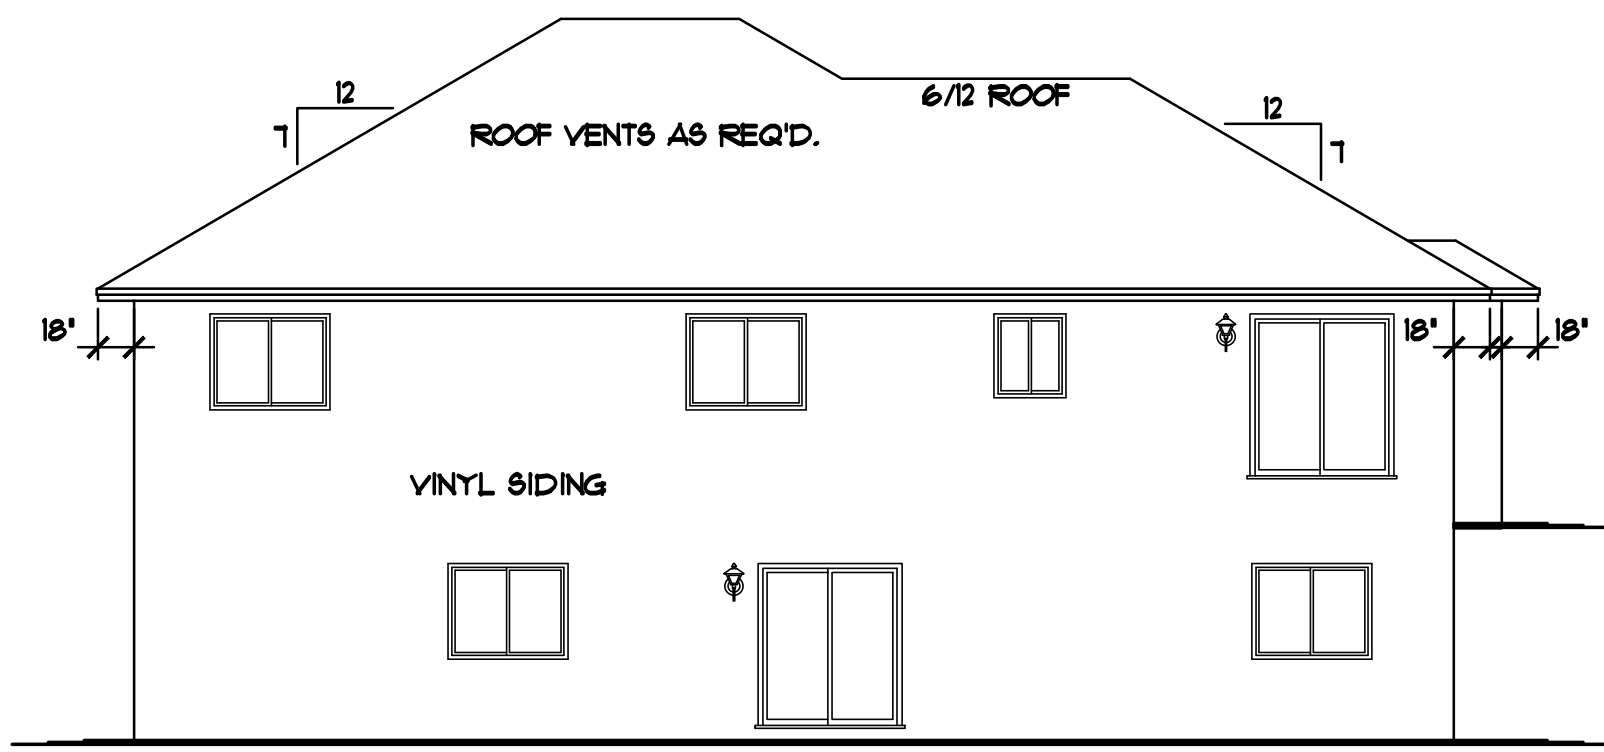

REAR ELEVATION 1/8"=1'-0"

NOTE!!!
PROVIDE STANDARD ENERGY
HEEL • ALL 6/12 ROOF TRUSSES
w/ 18" OVERHANGS. ADJUST HEEL
HEIGHT OF ALL 1/12 ROOF TRUSSES
w/ 18" OVERHANGS TO MATCH EAVES
w/ 6/12 ROOFS (TYP.)

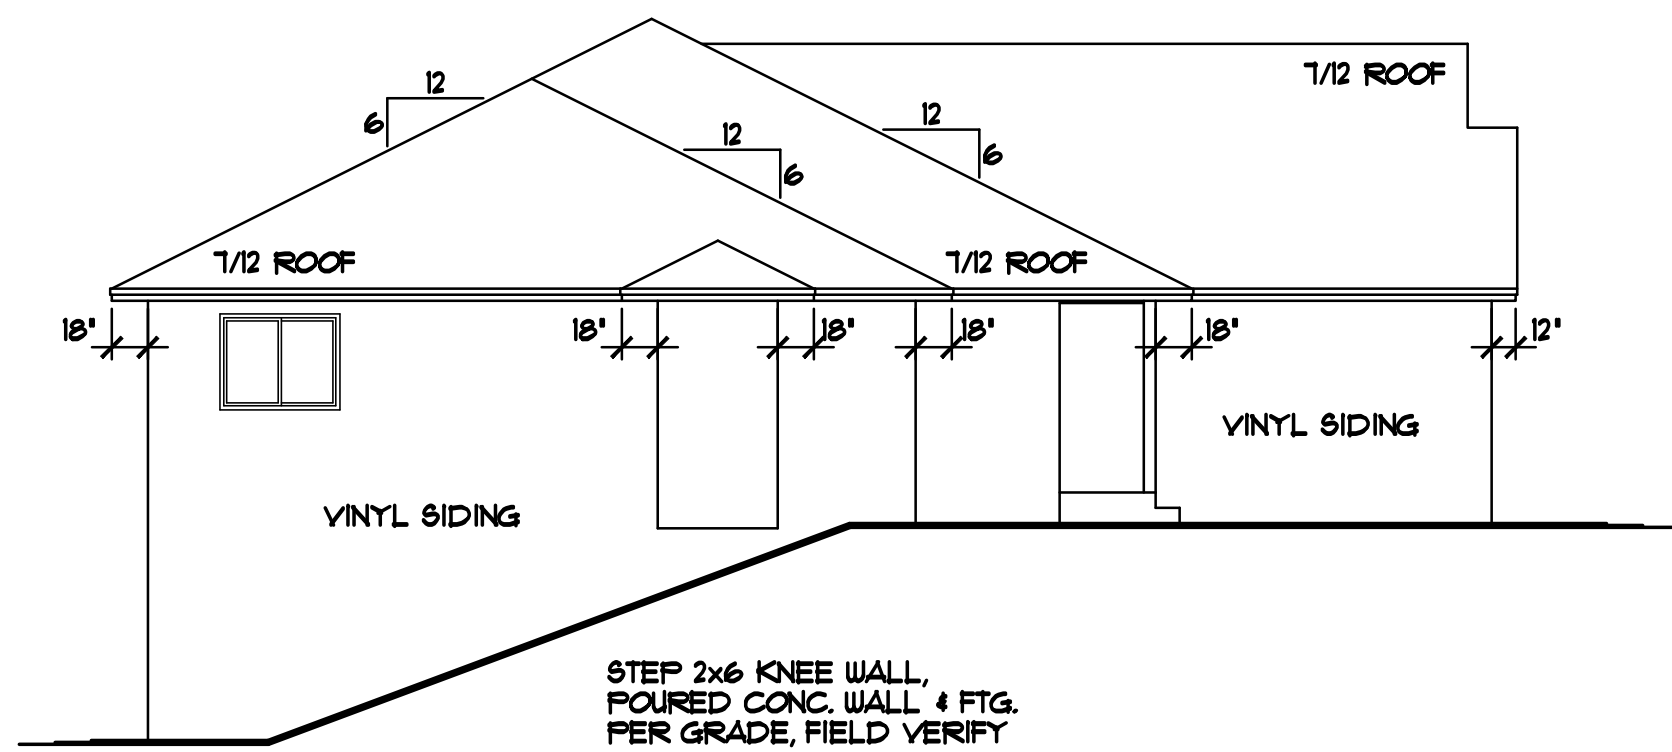

LEFT ELEVATION 1/8"=1'-0"

ANDERSEN 100

WINDOW and DOOR
PERFORMANCE DATA
U-VALUE / SHGC / STC

•SLIDER UNIT
U-VALUE = 0.30
SHGC = 0.32
STC = 30

•FIXED UNIT
U-VALUE = 0.28
SHGC = 0.33
STC = 21


•SLIDING PATIO DOOR
U-VALUE = 0.30
SHGC = 0.32
STC = 21

4" WINDOW TRIM •
ALL SIDES OF
WINDOW (TYP.)

WINDOW TRIM DETAIL 1/2"=1'-0"
WHERE SHOWN ON ELEVATIONS

TODD - 6054 FULLER CIRCLE

NOTE!!!
PROVIDE STANDARD ENERGY
HEEL • ALL 6/12 ROOF TRUSSES
w/ 18" OVERHANGS. ADJUST HEEL
HEIGHT OF ALL 1/12 ROOF TRUSSES
w/ 18" OVERHANGS TO MATCH EAVES
w/ 6/12 ROOFS (TYP.)

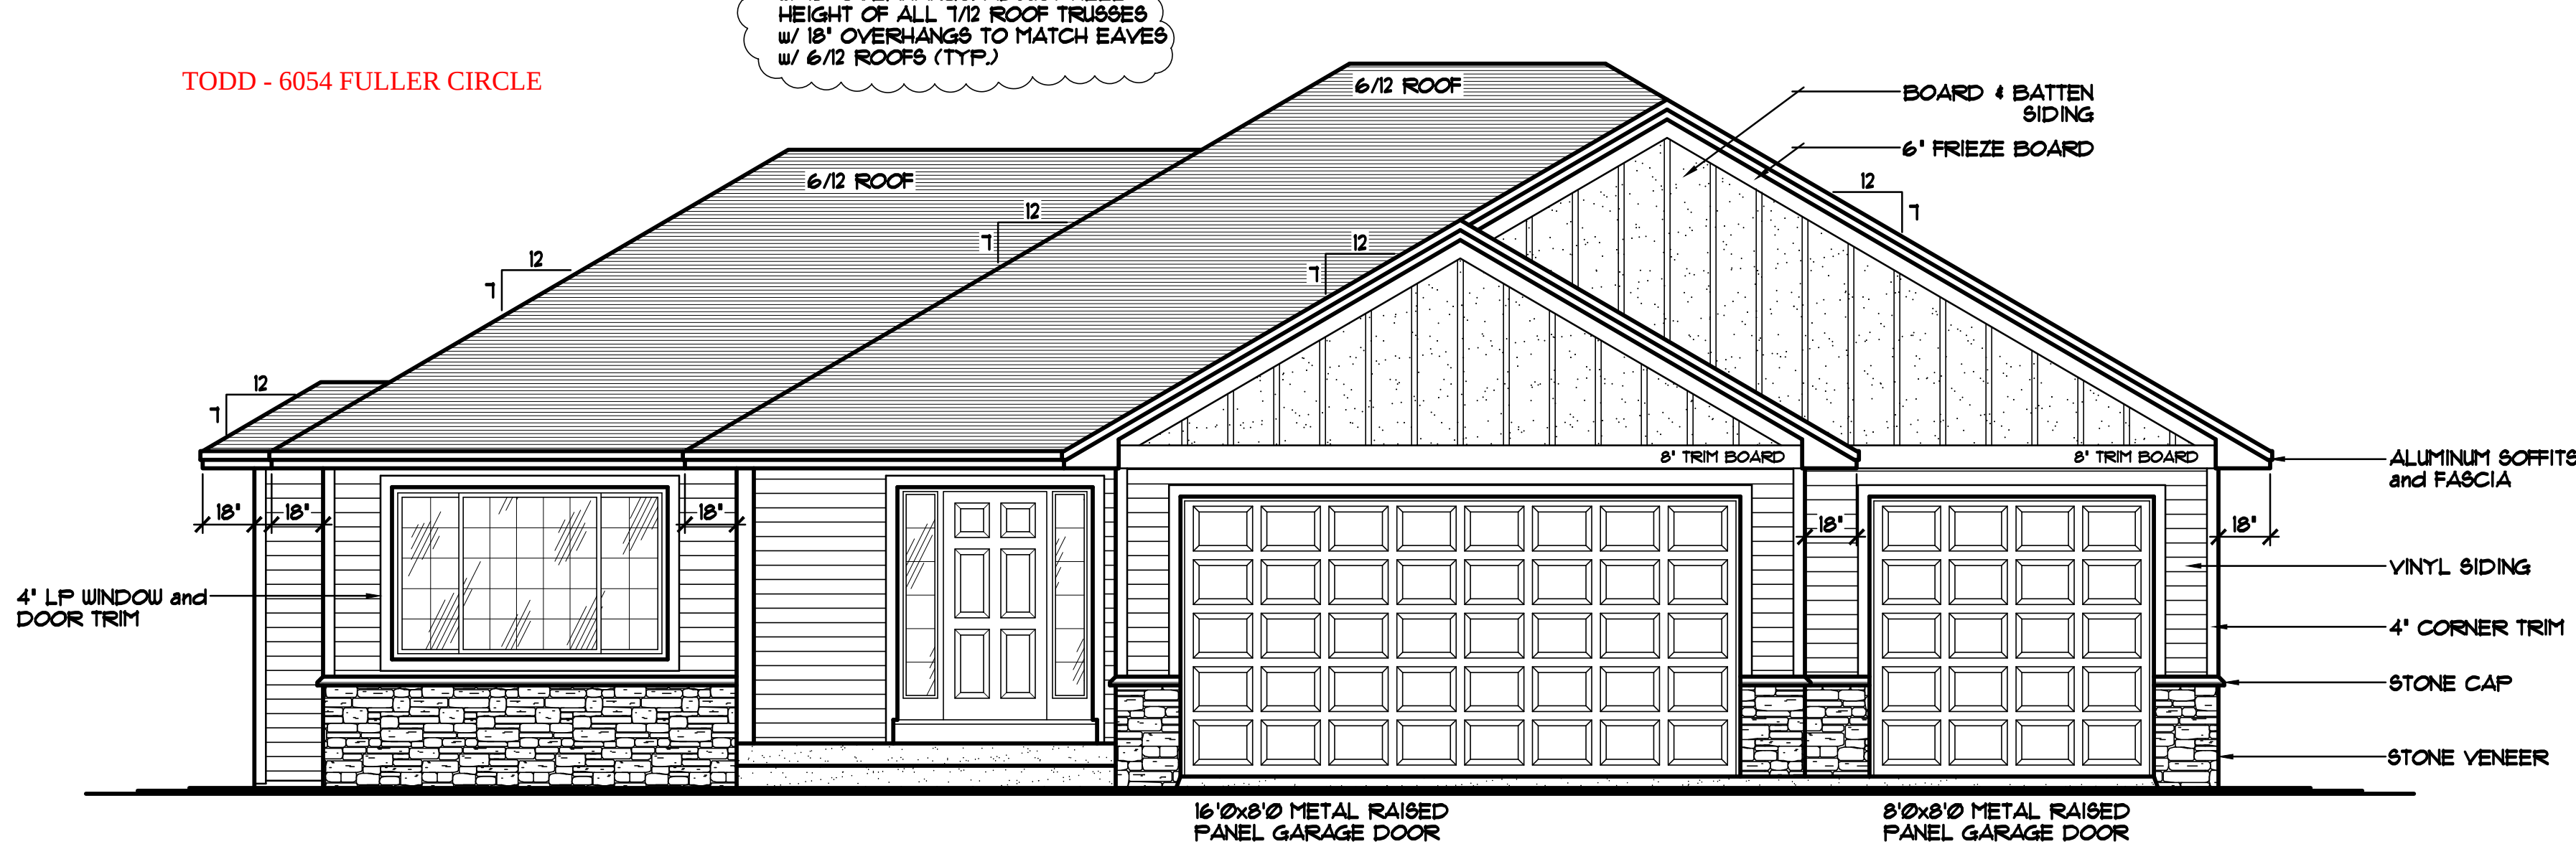

FRONT ELEVATION 1/4"=1'-0"
1181 SQ. FT. MAIN LEVEL

LEVEL	R.C.H.	TOP OF WINDOW R.O.
BASEMENT	8'-4"	6'-10 1/2"
MAIN LEVEL	8'-1 1/8"	6'-10 1/2"

- ANDERSEN 100 WINDOWS SPEC'D.
- WINDOWS w/GRIDS WHERE SHOWN
- VINYL SIDING • FRONT, SIDES, & REAR
- ALUMINUM SOFFITS & FASCIA
- STONE VENEER WHERE SHOWN
- BOARD & BATTEN WHERE SHOWN

THE:
TODD PLAN

© COPYRIGHT 2021 NOTICE, ALL RIGHTS RESERVED
CROIX DESIGN and DRAFTING, INC.

REVISIONS

BY

210716

JK

SPECIAL NOTICE:

CROIX DESIGN and DRAFTING, INC. ACCEPTS NO RESPONSIBILITY FOR THE ACCURACY OF THESE PLANS. THE USER OF THESE PLANS SHALL BE RESPONSIBLE FOR OBTAINING ALL NECESSARY PERMITS AND FOR VERIFYING THE ACCURACY OF THE PLANS. THE USER SHALL BE RESPONSIBLE FOR OBTAINING ALL NECESSARY INFORMATION FROM THE LOCAL BUILDING DEPARTMENT AND FOR VERIFYING THE ACCURACY OF THE PLANS. THE USER SHALL BE RESPONSIBLE FOR OBTAINING ALL NECESSARY INFORMATION FROM THE LOCAL BUILDING DEPARTMENT AND FOR VERIFYING THE ACCURACY OF THE PLANS.

© COPYRIGHT NOTICE: ALL RIGHTS RESERVED

CROIX DESIGN and DRAFTING, INC.

THESE ARCHITECTURAL PLANS AND ALL RELATED WORKS ARE PROTECTED BY UNITED STATES COPYRIGHT LAWS, AND MAY NOT BE REPRODUCED, COPIED, OR TRANSMITTED IN ANY FORM OR BY ANY MEANS, WITHOUT THE WRITTEN PERMISSION OF CROIX DESIGN and DRAFTING, INC.

DESIGN and DRAFTING BY:

CROIX DESIGN & DRAFTING, INC.

• ARCHITECTURAL DESIGN and DRAFTING SERVICE •

• HOME PLAN SERVICE • CUSTOM HOMES • REMODELING •

• PHONE: 763.757.5997 • ANDOVER, MINNESOTA •

• WWW.CROIXDESIGN.COM •

BUILT BY:

ELEVATE BUILDERS, LLC

P.O. BOX 114

FOREST LAKE, MN 55025

DRAWN

J.V.

CHECKED

XX

DATE:

10/01/2021

SCALE:

AS NOTED

CADD FILE •

21245


SHEET

1

OF

6

ANDERSEN 100
WINDOW and DOOR PERFORMANCE DATA U-VALUE / SHGC / STC
*SLIDER UNIT U-VALUE = 0.30 SHGC = 0.32 STC = 30
*FIXED UNIT U-VALUE = 0.28 SHGC = 0.33 STC = 21
*SLIDING PATIO DOOR U-VALUE = 0.30 SHGC = 0.32 STC = 21

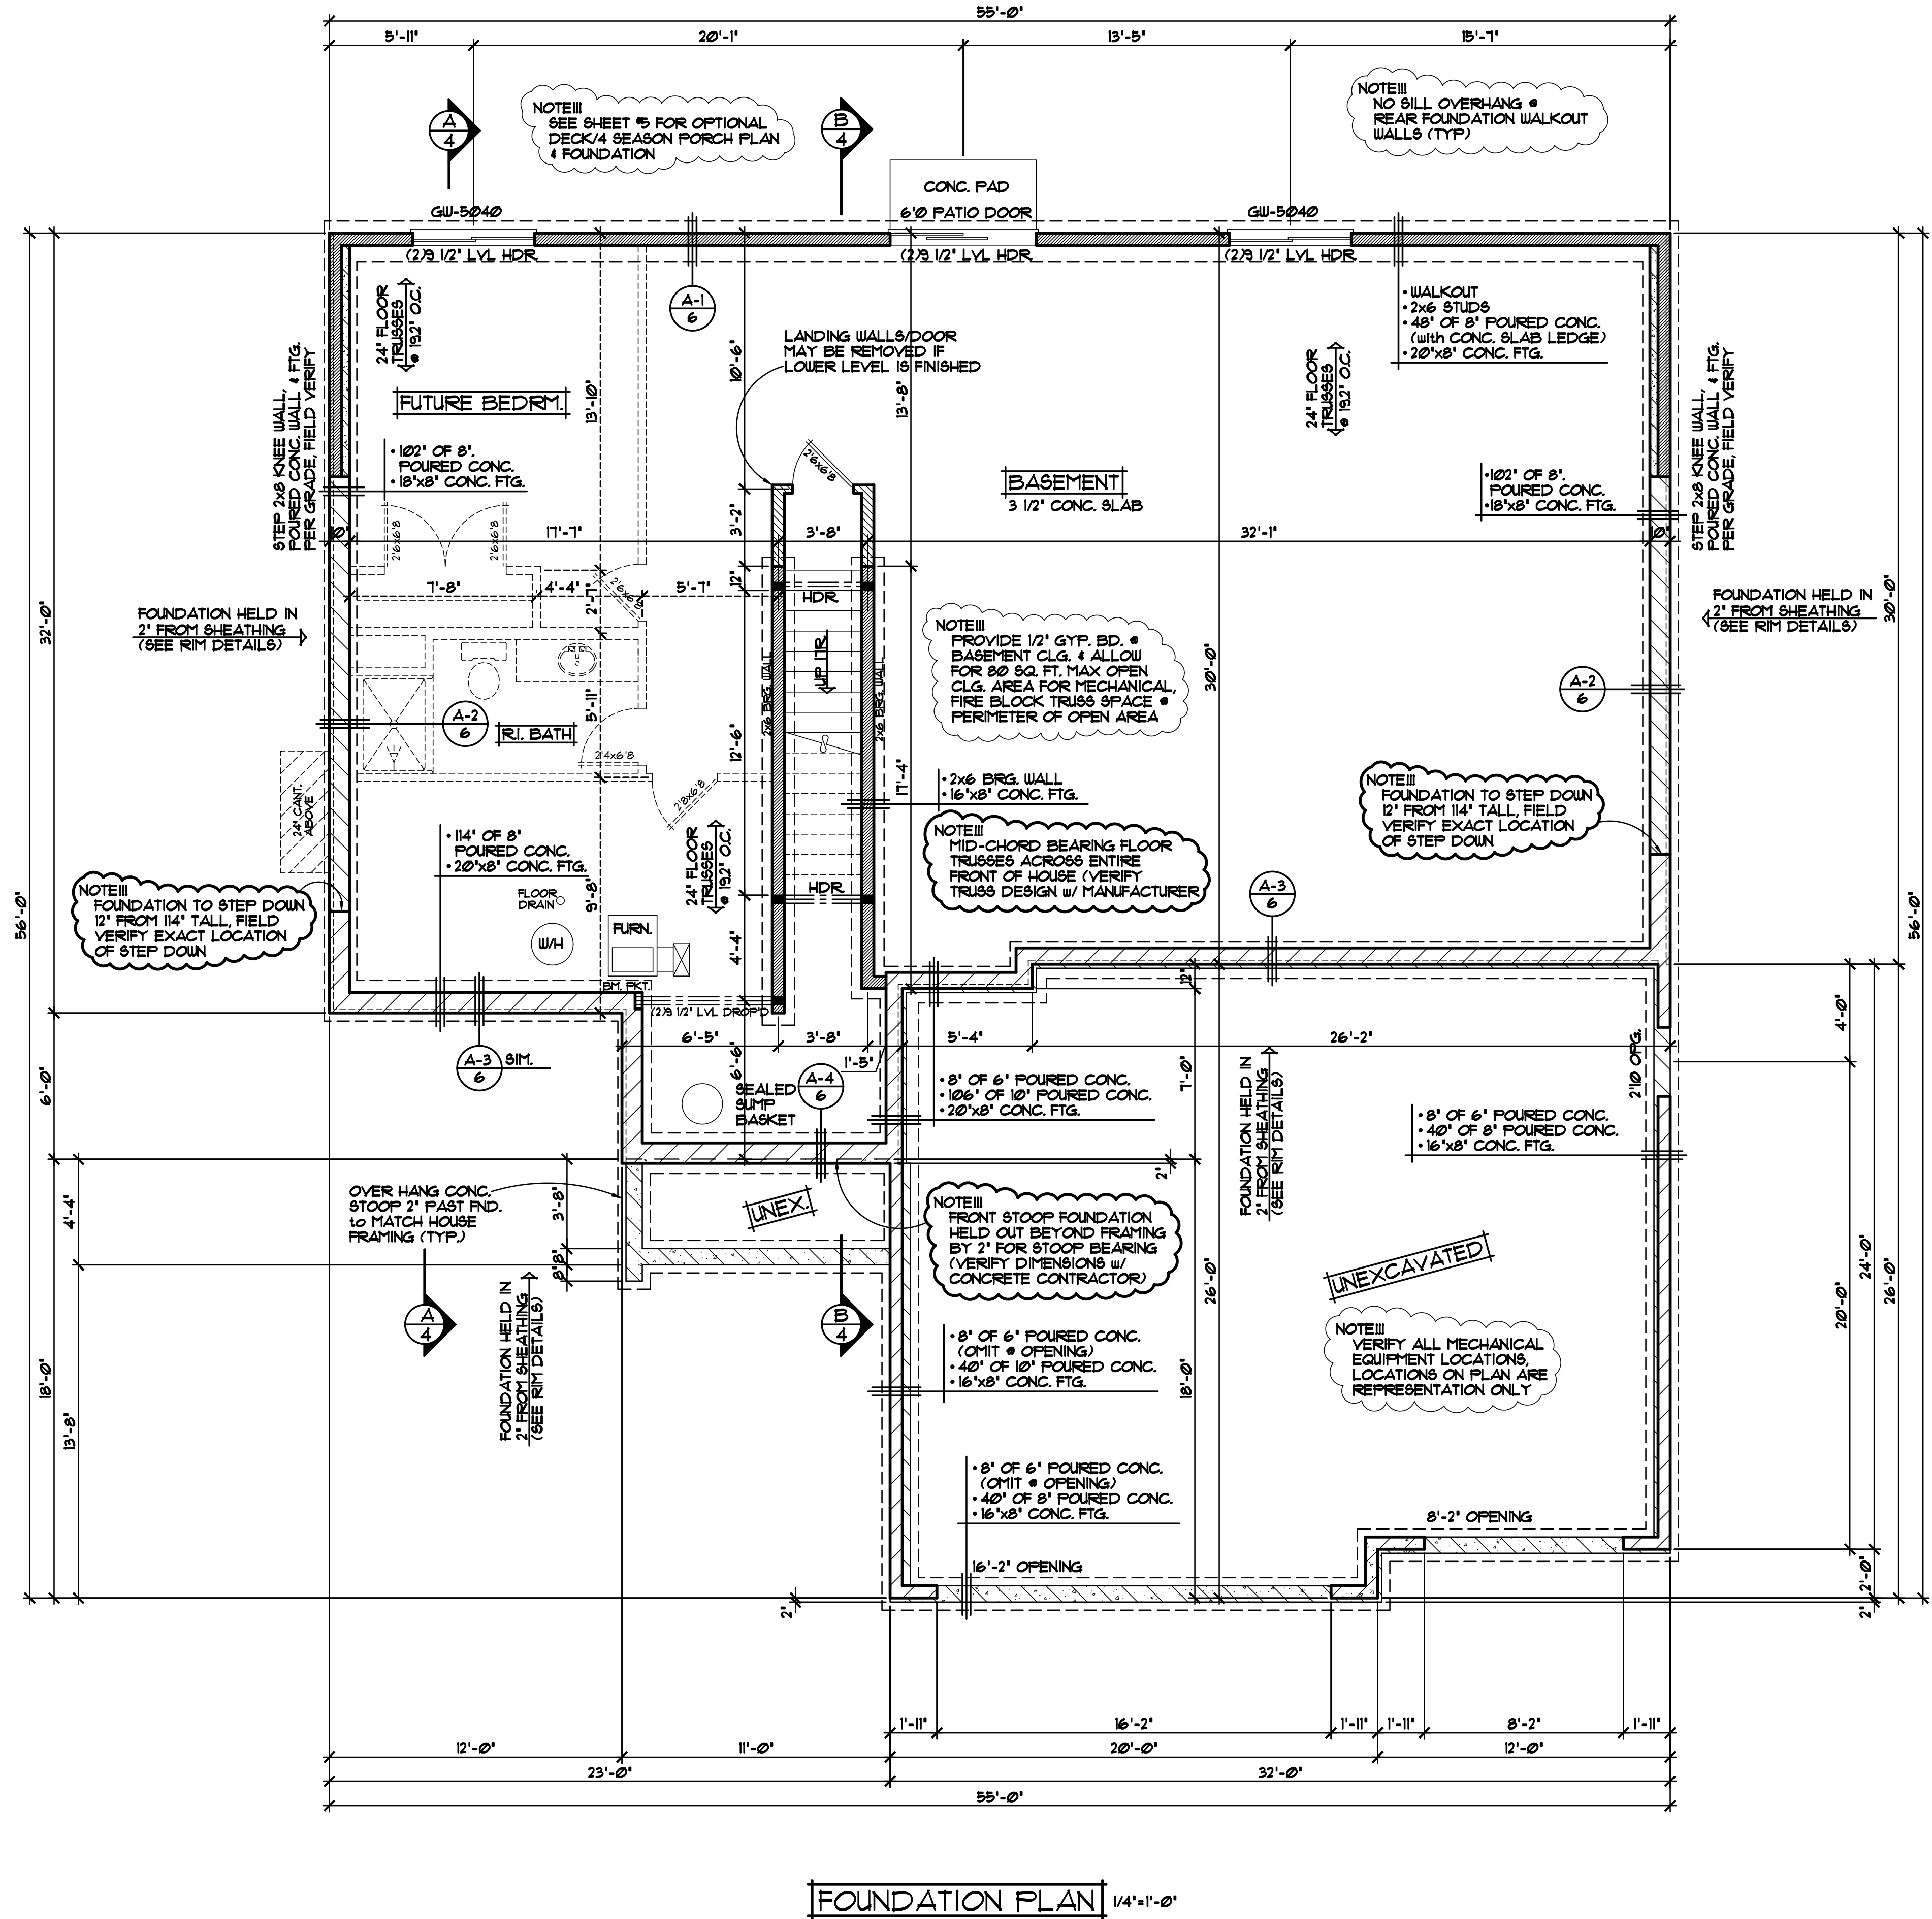

FRAMING & CONSTRUCTION NOTES

- 8'-4" PLATE HEIGHT • ENTIRE LOWER LEVEL (UNLESS NOTED OTHERWISE)
- PROVIDE 1/2" GYP. BD. • BASEMENT CEILING & ALLOW 80 SQ. FT. (MAX) OPEN CLG. AREA FOR MECHANICAL, FIRE BLOCK TRUSS SPACE • PERIMETER OF OPEN AREA

FOUNDATION CONST. NOTES

- POURED CONCRETE FOUNDATION, VERIFY ALL WALL DIMENSIONS w/ FOUNDATION CONTRACTOR
- ALL EXTERIOR FOUNDATION DIMENSIONS ARE TO OUTSIDE OF EXTERIOR FOAM BOARD INSUL. OR SHEATHING, FOUNDATION TO BE HELD IN WHERE NOTED/SHOWN
- PROVIDE 2" R10 FOAM BOARD INSULATION • EXTERIOR FOUNDATION WALLS & 1" R5 FOAM BOARD INSULATION AT INTERIOR SIDE OF FOUNDATION WALLS (TYP.)
- INSULATION & AIR BARRIER TO BE CONT. OVER TOP OF FOUNDATION WALLS (TYP.)

DOOR & WINDOW NOTES

- ANDERSEN 100 WINDOWS SPECIFIED, VERIFY ROUGH OPENING SIZES FOR DOORS & WINDOWS w/ MANUFACTURER
- WINDOWS WITH 1" S REQUIRE A SASH STOPPER (TYP.)
- ALL WINDOW & DOOR OPENINGS TO HAVE (22x10 #2 GRADE HEADER OR BETTER (UNLESS NOTED OTHERWISE)
- TOP OF R.O. FOR ALL WINDOWS ON LOWER LEVEL TO BE 6'-10 1/2" FROM FLOOR (UNLESS NOTED OTHERWISE)

REVISIONS
XX/XX/XX
00000
BY:XX
XX/XX/XX
00000
BY:XX

SPECIAL NOTES
THESE DRAWINGS ARE DESIGN CONCEPT ONLY. EVERY EFFORT HAS BEEN MADE TO PREPARE THESE DRAWINGS ACCORDING TO THE BEST OF OUR KNOWLEDGE AND BELIEF. HOWEVER, THE USER OF THESE DRAWINGS SHALL BE RESPONSIBLE FOR VERIFYING ALL DIMENSIONS AND CONDITIONS PRIOR TO CONSTRUCTION. THE USER SHALL BE RESPONSIBLE FOR OBTAINING ALL NECESSARY PERMITS AND FOR VERIFYING THE ACCURACY OF ALL FIELD CONDITIONS. 

OFFICE: 763.773.9997
763.773.9997
ANDOVER, MINNESOTA
WWW.CROIXDESIGN.COM


CROIX
DESIGN & DRAFTING, INC.

BUILT BY:
ELEVATE BUILDERS, LLC

SHEET
2
OF 6
CADD FILE #
21245

- SLIDER UNIT
U-VALUE = 0.30
SHGC = 0.32
STC = 30
- FIXED UNIT
U-VALUE = 0.28
SHGC = 0.33
STC = 27
- SLIDING PATIO DOOR
U-VALUE = 0.30
SHGC = 0.32
STC = 27

NOTE!!!
SEE SHEET #5 FOR OPTIONAL
DECK/4 SEASON PORCH PLAN
& FOUNDATION

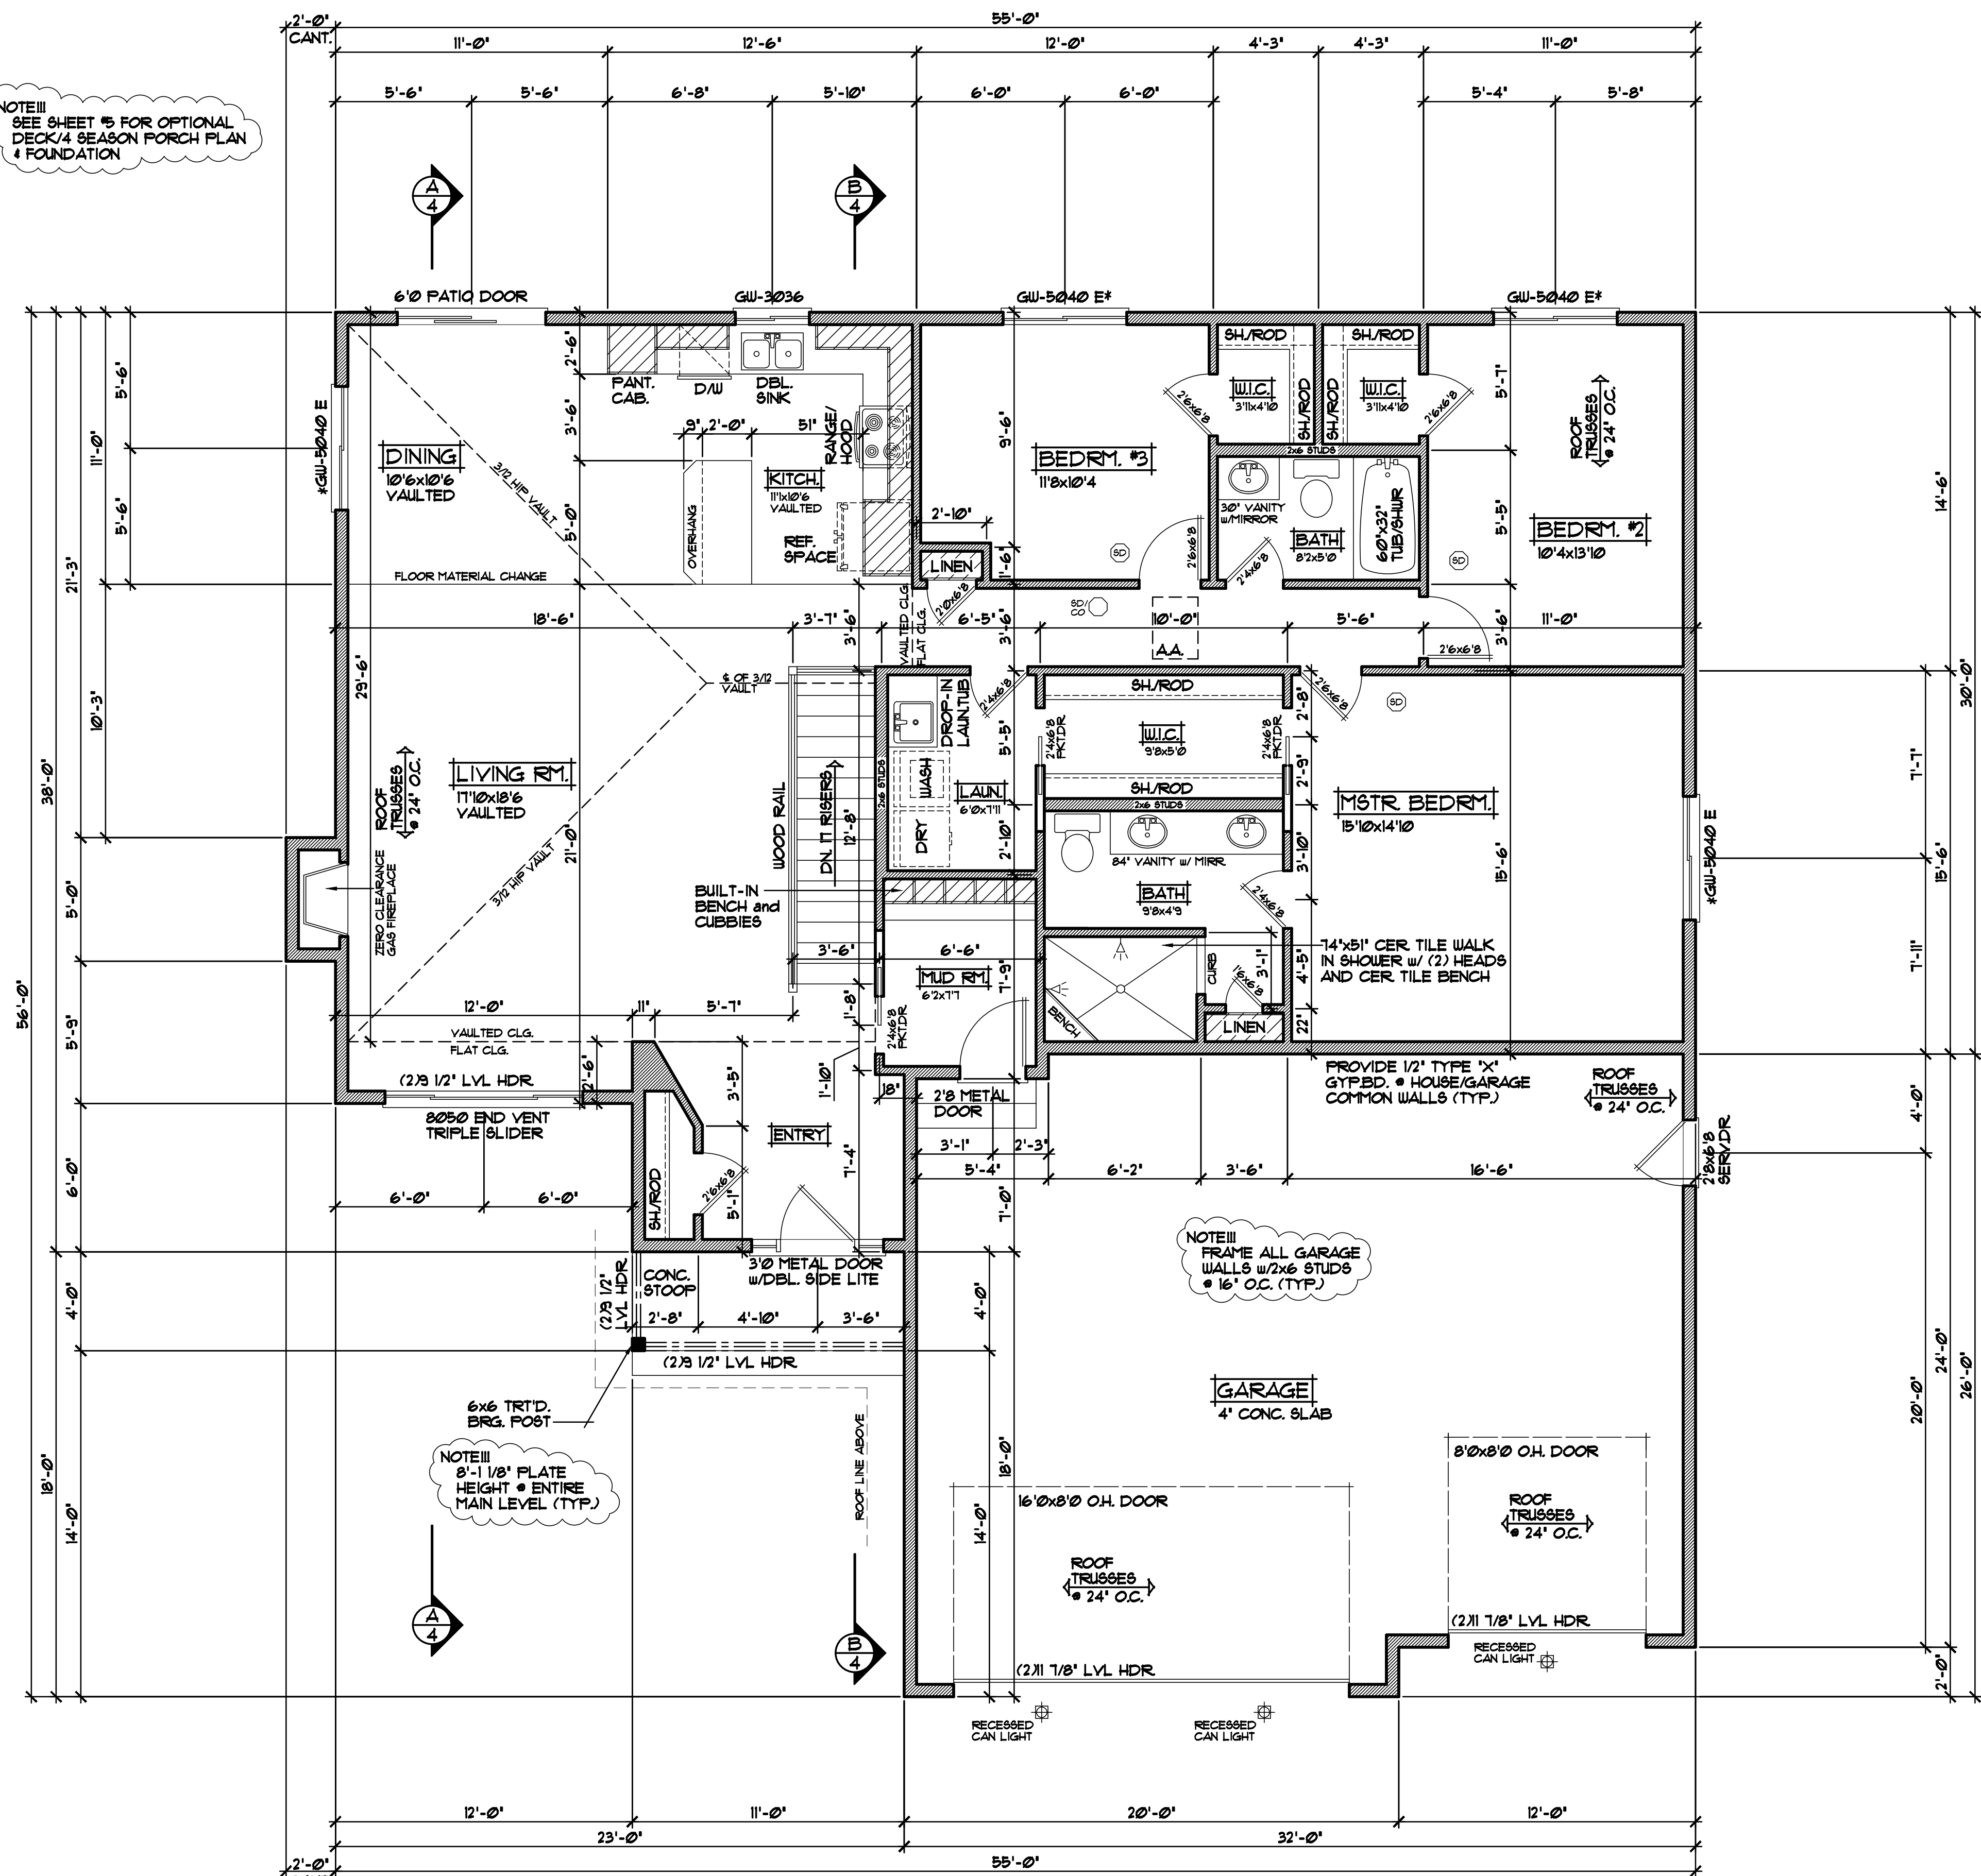

MAIN LEVEL FLOOR PLAN 1/4"=1'-0"

- 8'-1 1/8" PLATE HEIGHT • ENTIRE MAIN LEVEL (UNLESS NOTED OTHERWISE)
- FRAME ALL GARAGE STUDS w/ 2x6 STUDS • 16' O.C. (TYP.)

- ANDERSEN 100 WINDOWS SPECIFIED, VERIFY ROUGH OPENING SIZES FOR DOORS & WINDOWS w/ MANUFACTURER
- WINDOWS with "s" REQUIRE A SASH STOPPER (TYP)
- ALL WINDOW & DOOR OPENINGS TO HAVE (2X)10 % GRADE HEADER OR BETTER (UNLESS NOTED OTHERWISE)
- TOP OF R.O. FOR ALL WINDOWS ON MAIN LEVEL TO BE 6'-10 1/2" FROM SUB-FLOOR (UNLESS NOTED OTHERWISE)

REVISIONS
XXXXXX 000000 BY:XX.
XXXXXX 000000 BY:XX.


SPECIAL NOTICE: ARCHITECTS AND DRAFTING FIRMS ACCEPT NO RESPONSIBILITY FOR ERRORS AND/OR OMISSIONS IN THESE DRAWINGS. NO ATTEMPT HAS BEEN MADE TO VERIFY THE ACCURACY OF THE INFORMATION PROVIDED BY THE OWNER. THE USER OF THESE DRAWINGS IS RESPONSIBLE FOR CHECKING THE INFORMATION FOR ACCURACY. THE OWNER, ARCHITECT, GENERAL CONTRACTOR, SUB-CONTRACTORS AND SUPPLIERS MUST CHECK ALL DETAILS AND DIMENSIONS AND BE RESPONSIBLE FOR ANY CHANGES OR ADJUSTMENTS REQUIRED DURING CONSTRUCTION.

OFFICE: 763.757.5997
FAX: 763.757.4383
ANDOVER, MINNESOTA
WWW.CROIXDESIGN.COM




BUILT BY:
ELEVATE BUILDERS, LLC

SHEET
③
OF 6
CADD FILE
21245

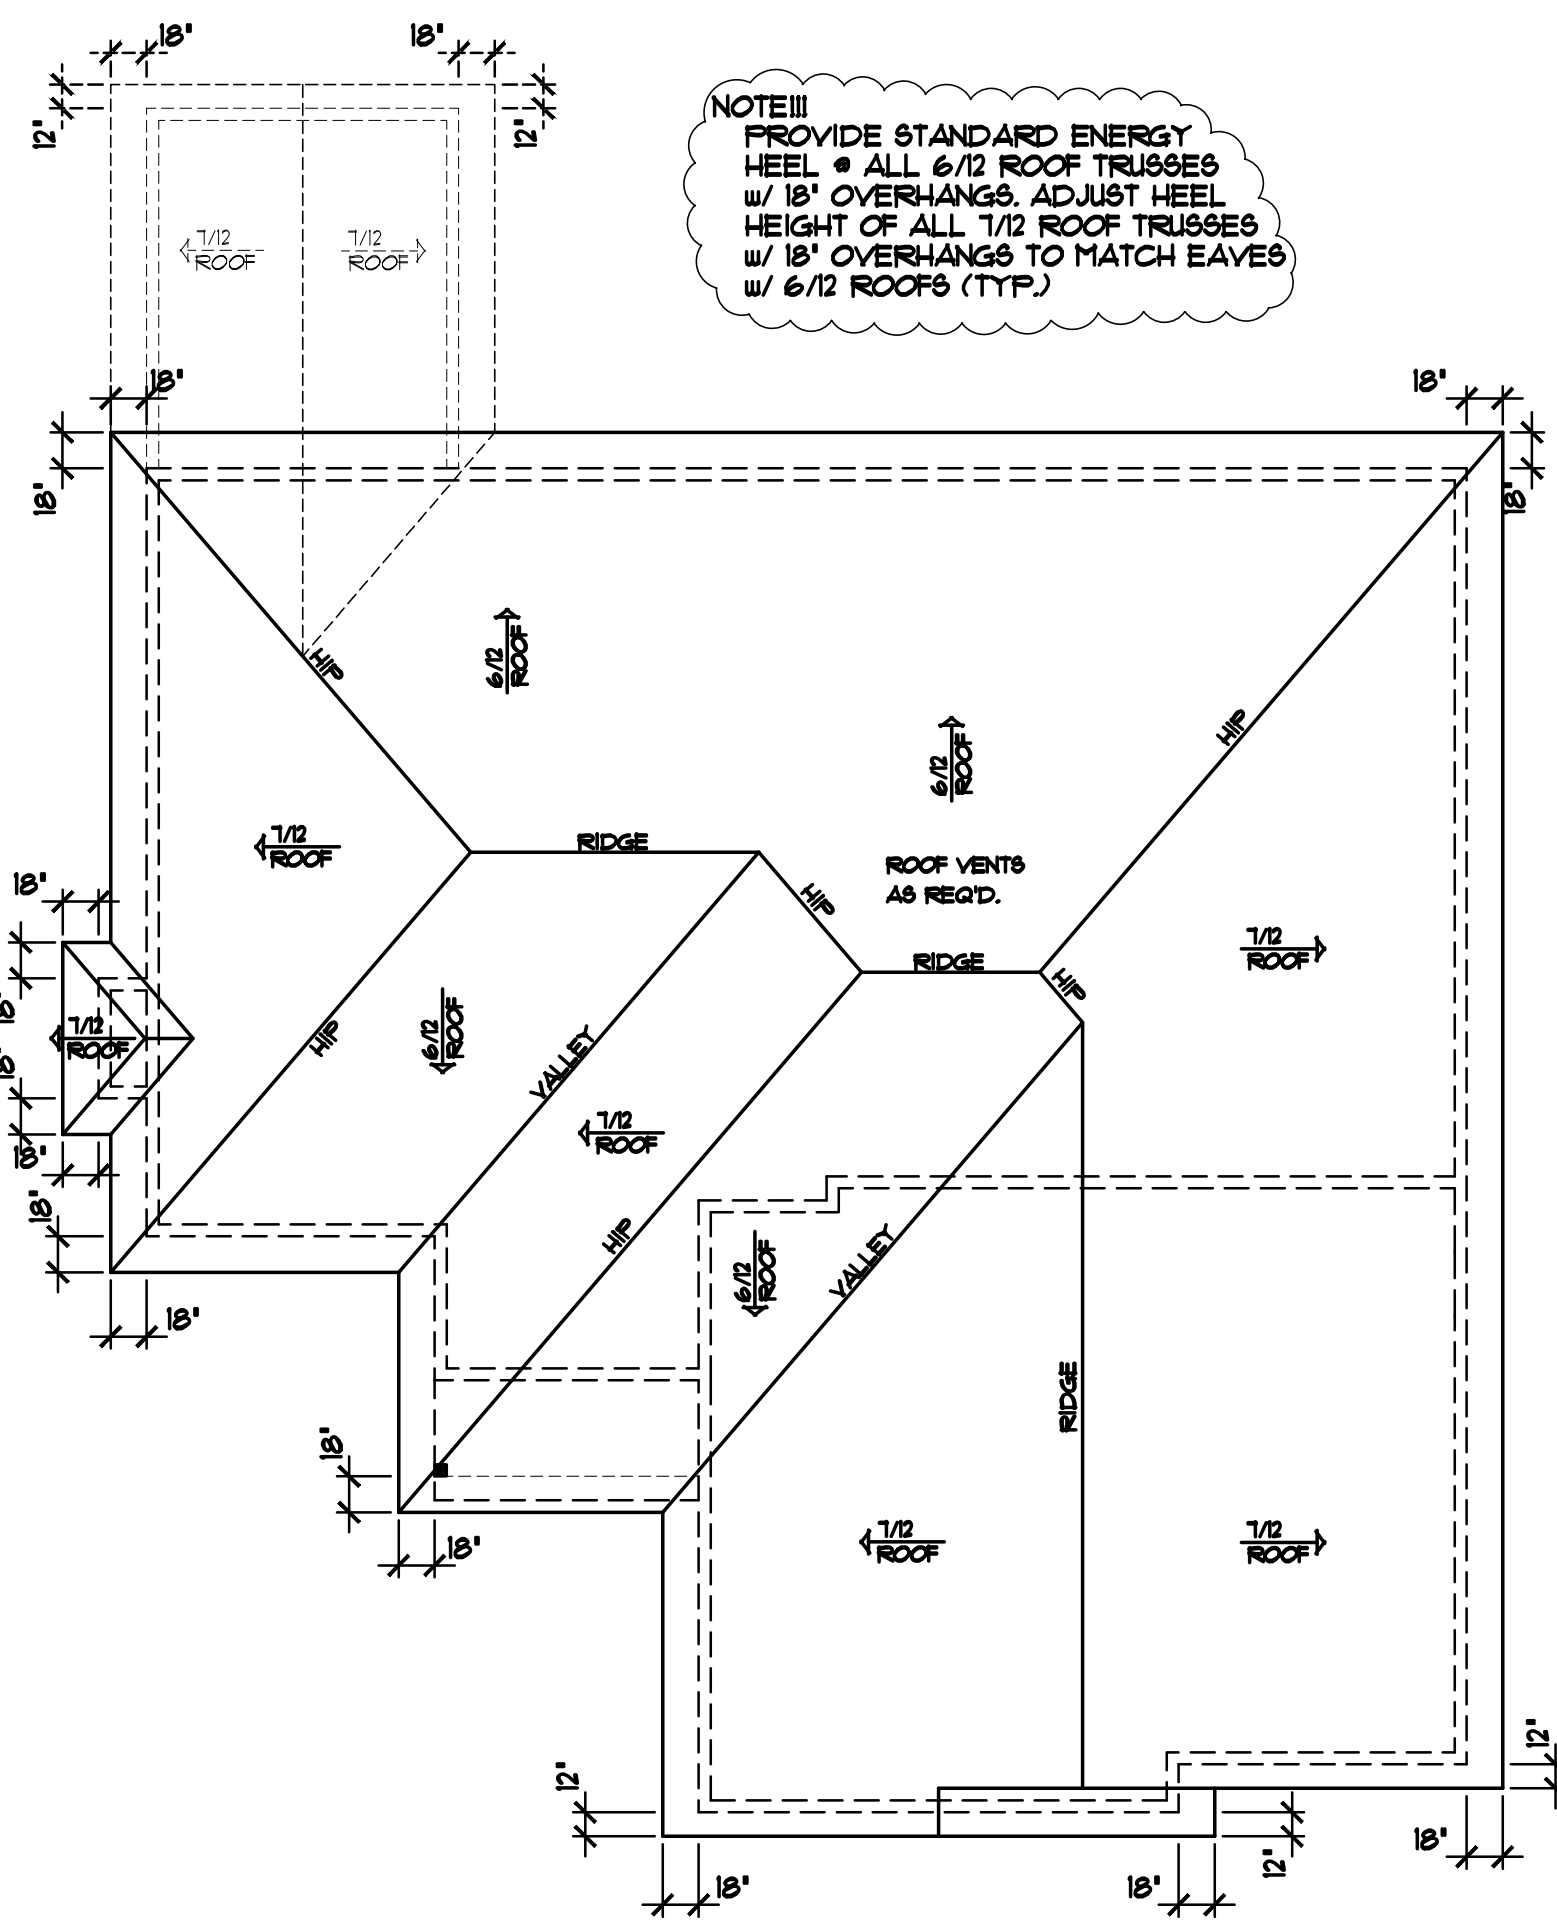


BIRDS EYE ROOF PLAN 1/8"=1'-0"

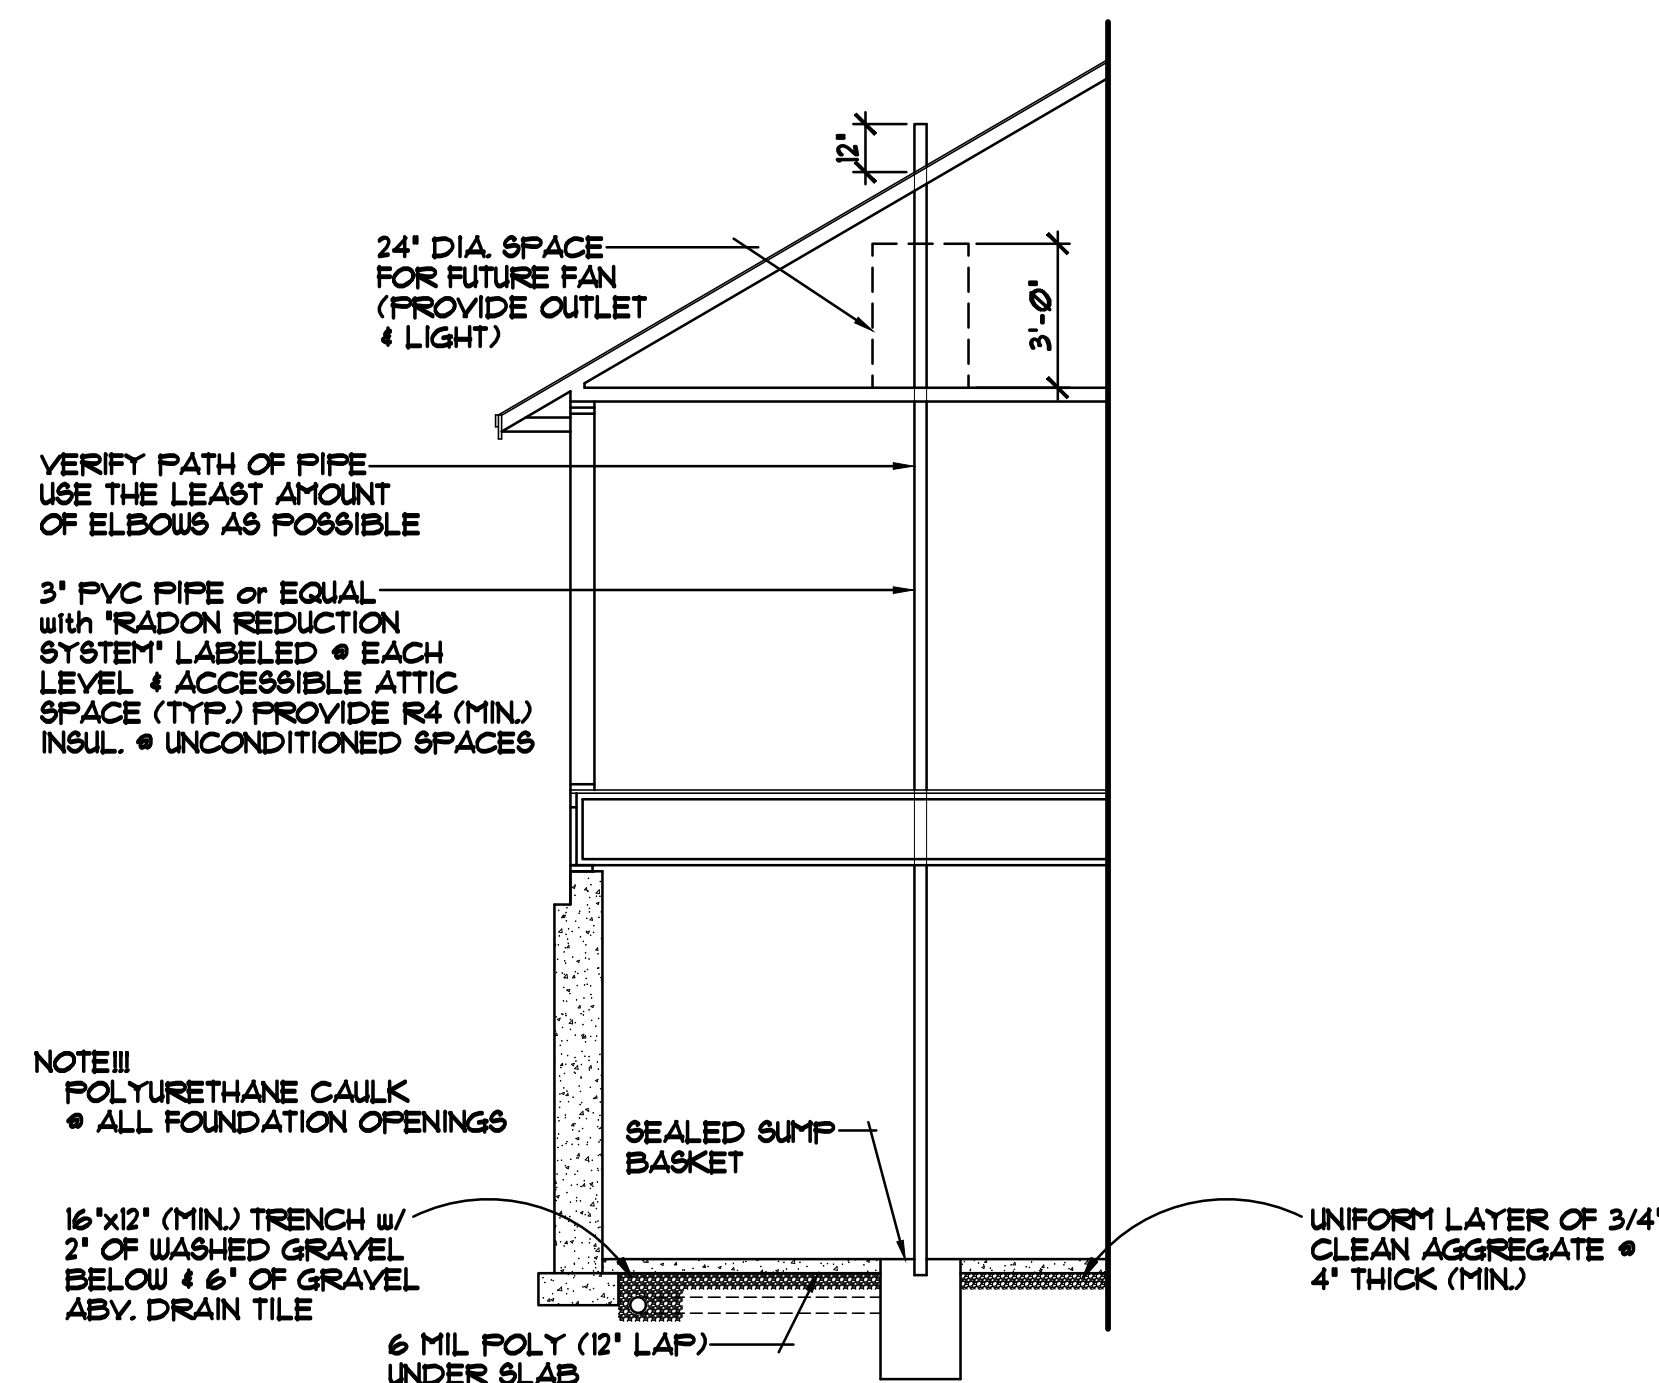


ALTERNATE METHOD FOR PASSIVE
RADON MITIGATION SYSTEM


- ROOF CONSTRUCTION:**
- PREMANUFACTURED ROOF TRUSSES - ENGINEERED BY SUPPLIER - SLOPES VARY - SEE PLAN
 - R49 BLOWN FIBERGLASS INSULATION
 - 1/150" ROOF VENT AT SOFFITS, 1/150" VENT AT RIDGE
 - AIR CHUTE AT EACH TRUSS SPACE
 - 15/32" ROOF SHEATHING
 - 15" ROOFING FELT
 - ICE & WATER MEMBRANE APPLIED 24" PAST EXTERIOR WALL
 - ASPHALT SHINGLES
- SOFFIT / FASCIA:**
- 2x6 SUB-FASCIA
 - ALUMINUM FASCIA COVER
 - ALUMINUM VENTED SOFFIT
- WALL CONSTRUCTION:**
- HOUSE WRAP
 - 1/16" OSB SHEATHING
 - 2x6 STUDS • 16" O.C.
 - WINDOWS PER SPEC'S.
 - R-20 F.G. BATT INSULATION
 - 4 MIL POLY VAPOR BARRIER
 - 1/2" GYPSUM BOARD
- ATTIC AREA CONSTRUCTION:**
- CLOSED CELL SPRAYED FOAM INSUL. R20 (MINIMUM) • RIM AREA AND R30 (MINIMUM) • CANTS.
- WALL CONSTRUCTION:**
- SIMILAR TO ABOVE
- SILL CONSTRUCTION:**
- 2x8 SILL PLATE & SEALER (2x6 PLATE • WALKOUT AREAS)
 - 1/2" ANCHOR BOLTS • 48" O.C.
- FOUNDATION INSULATION:**
- FOUNDATION EXTERIOR- 2" R-10 RIGID FOAM BOARD INSULATION
 - FOUNDATION INTERIOR- 1" R-5 RIGID FOAM BOARD INSULATION

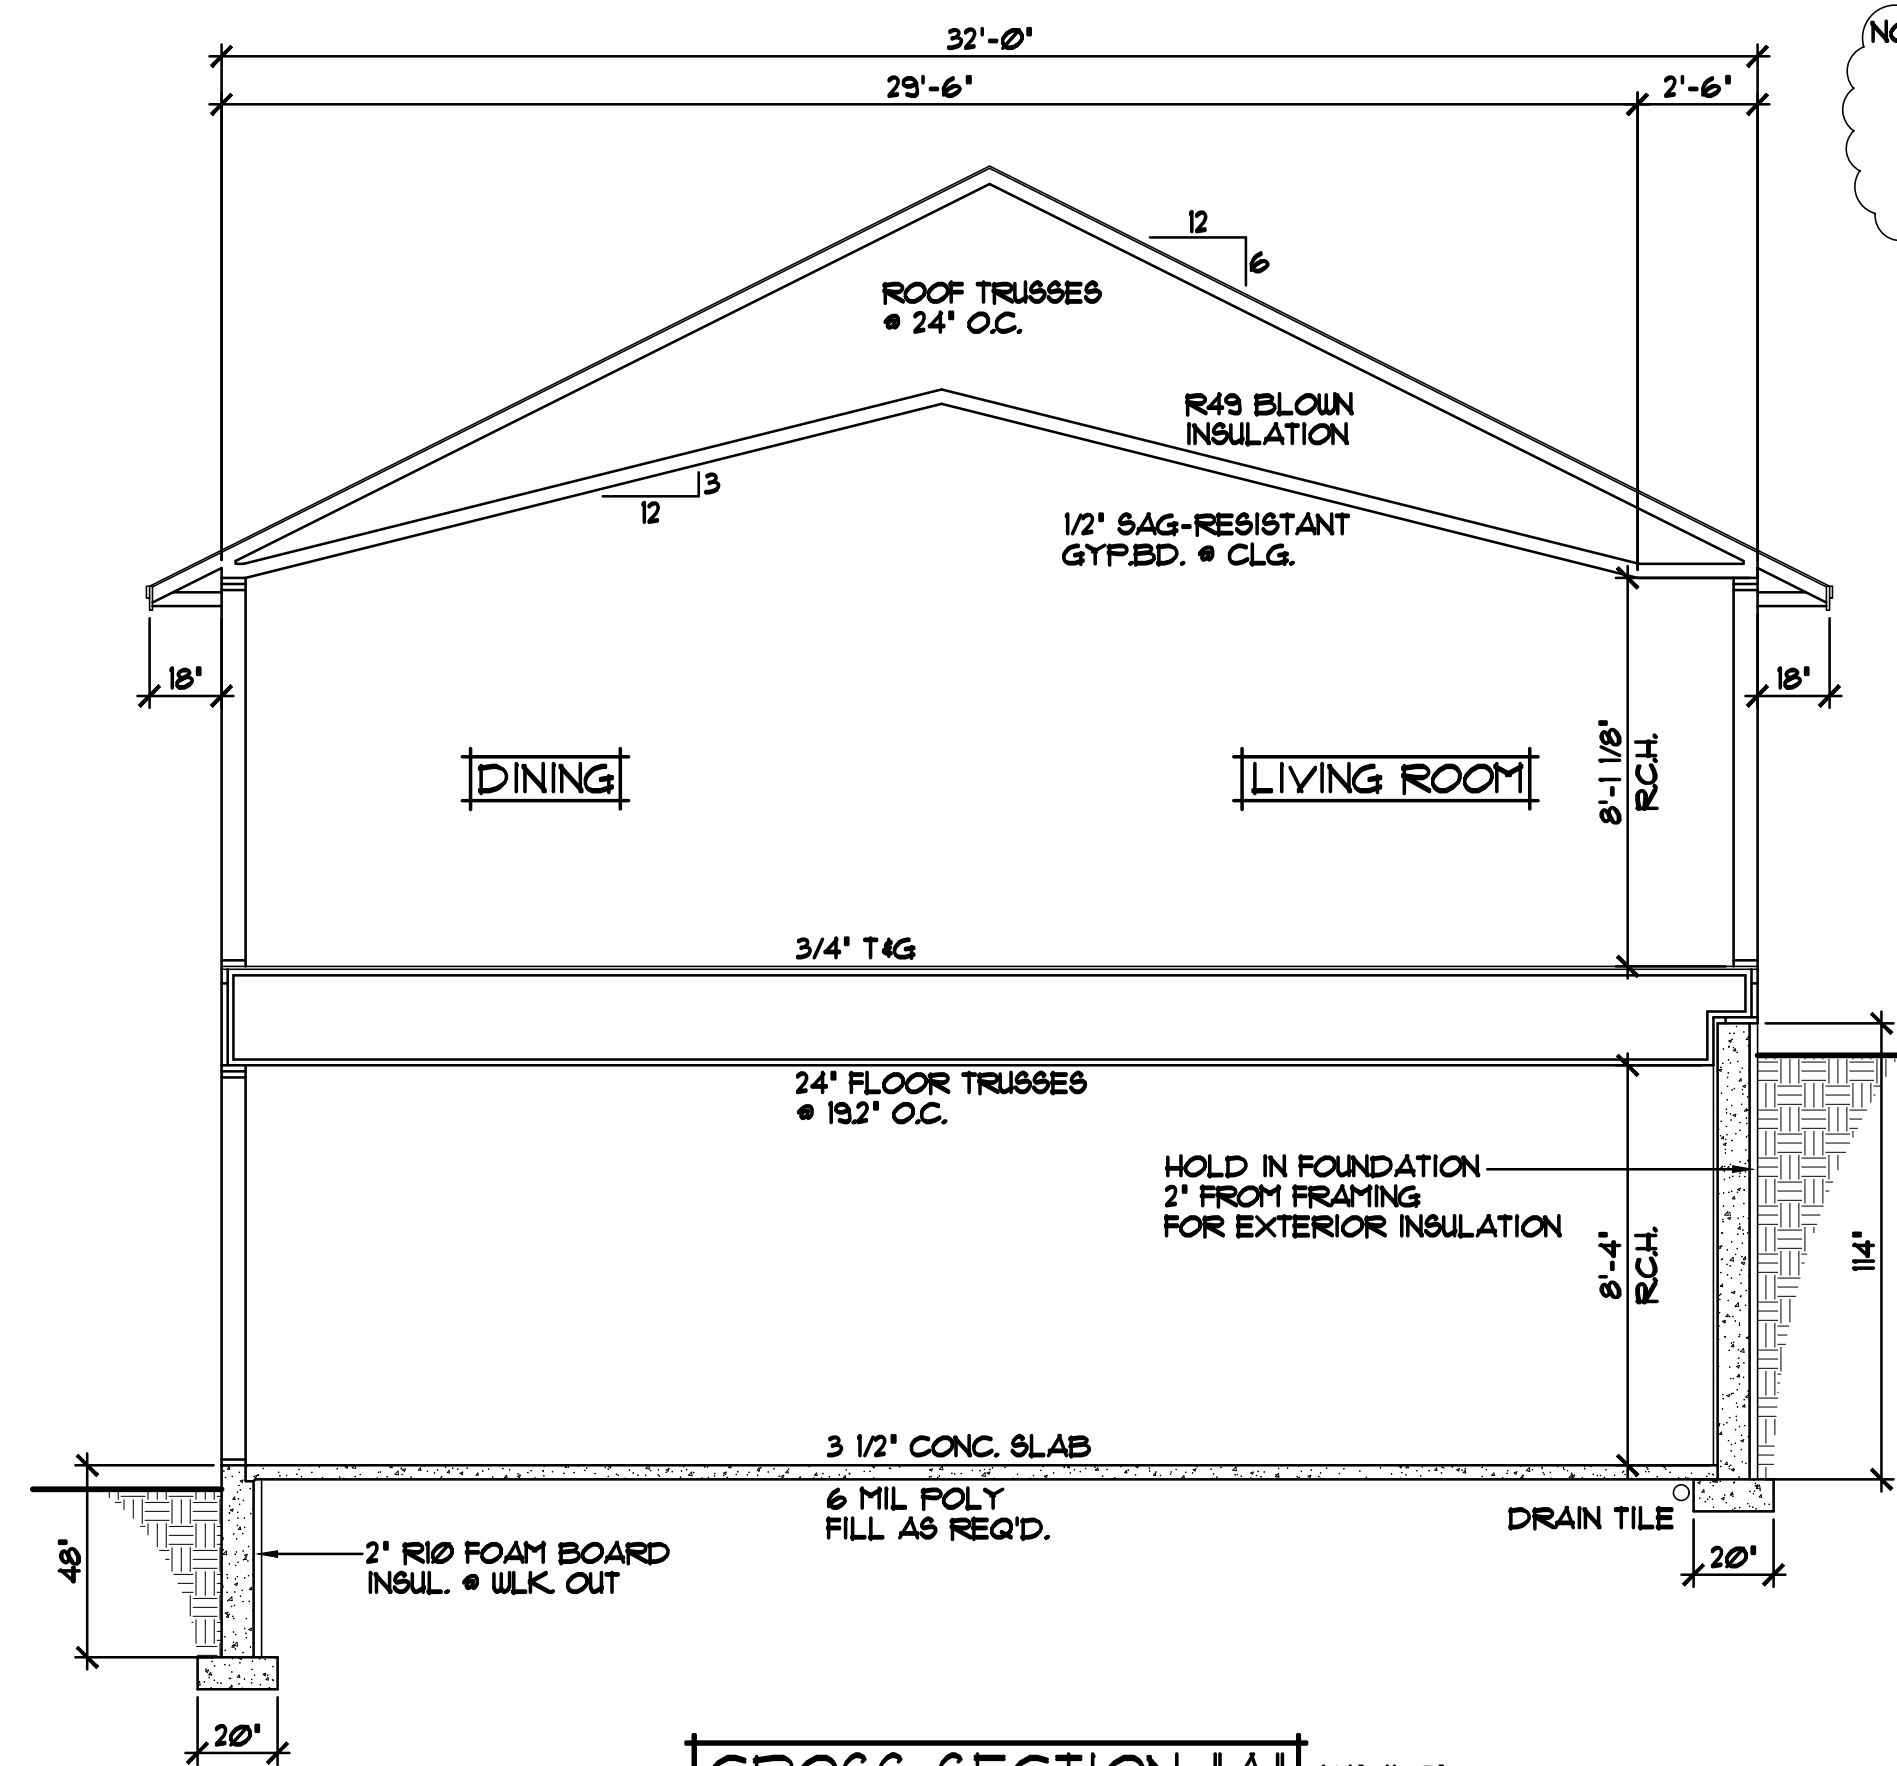


NOTE III
PROVIDE STANDARD ENERGY
HEEL • ALL 6/12 ROOF TRUSSES
w/ 18' OVERHANGS. ADJUST HEEL
HEIGHT OF ALL 1/12 ROOF TRUSSES
w/ 18' OVERHANGS TO MATCH EAVES
w/ 6/12 ROOFS (TYP.)

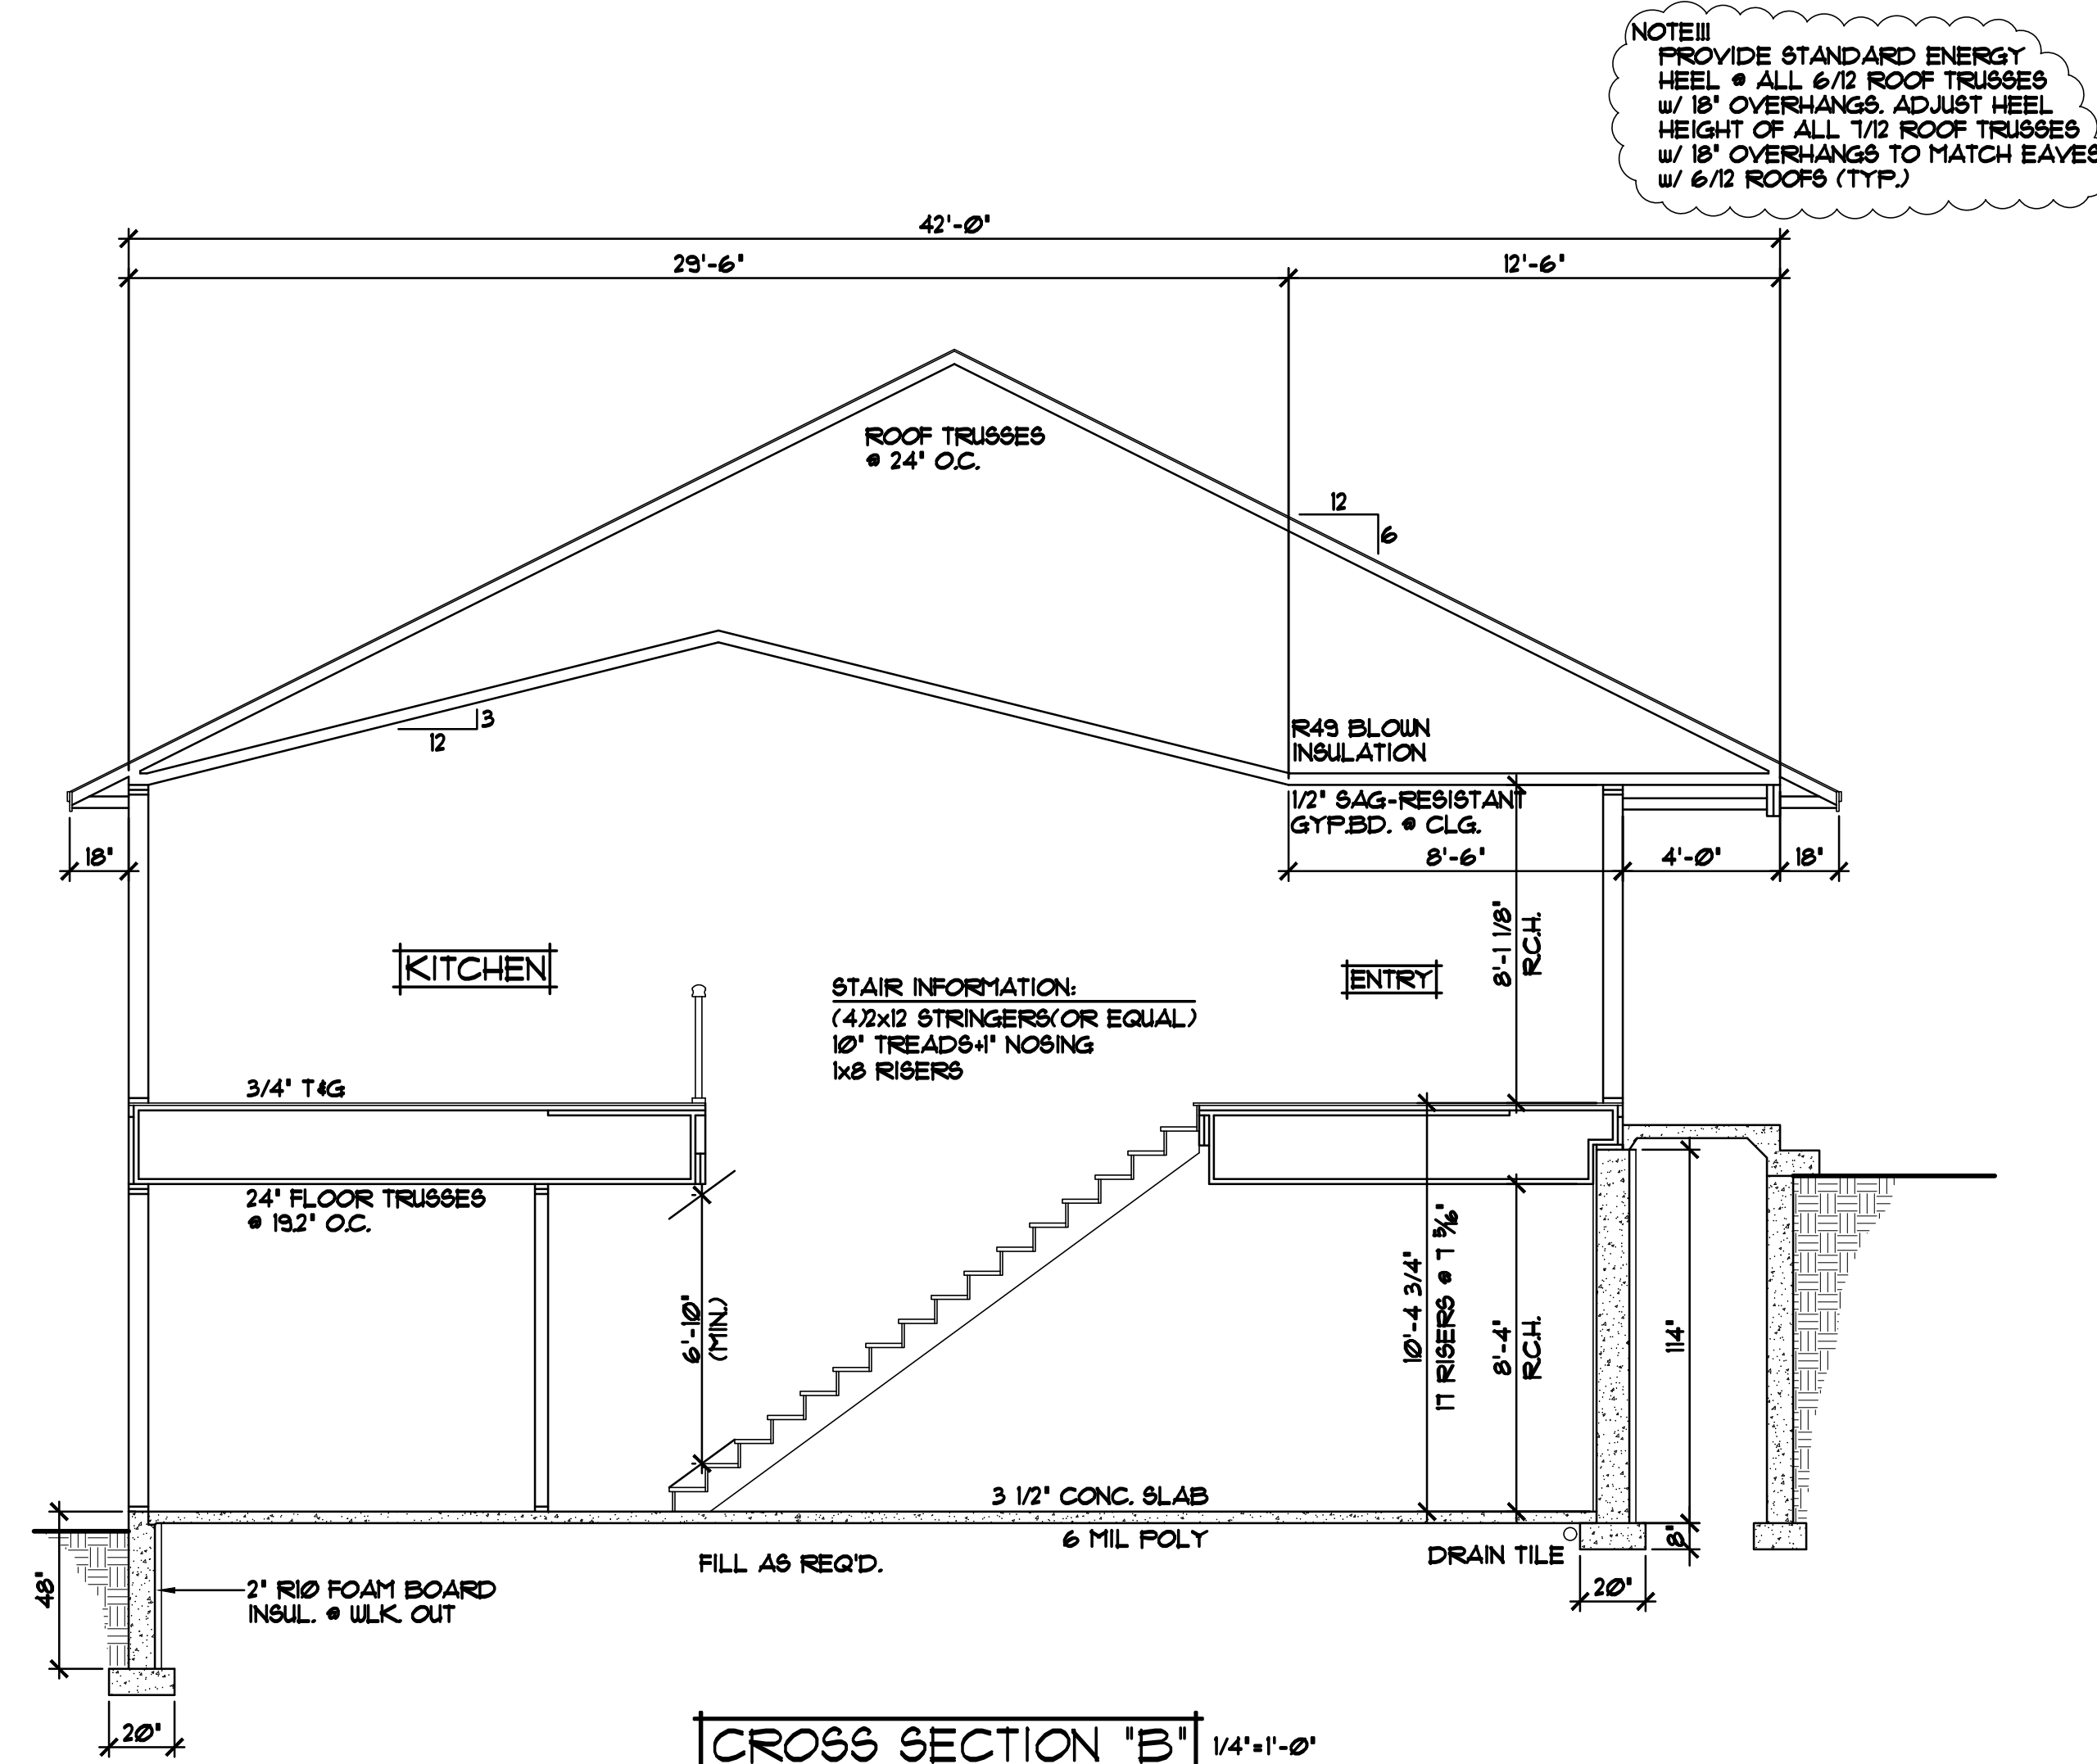


NOTE III
PROVIDE STANDARD ENERGY
HEEL • ALL 6/12 ROOF TRUSSES
w/ 18' OVERHANGS. ADJUST HEEL
HEIGHT OF ALL 1/12 ROOF TRUSSES
w/ 18' OVERHANGS TO MATCH EAVES
w/ 6/12 ROOFS (TYP.)

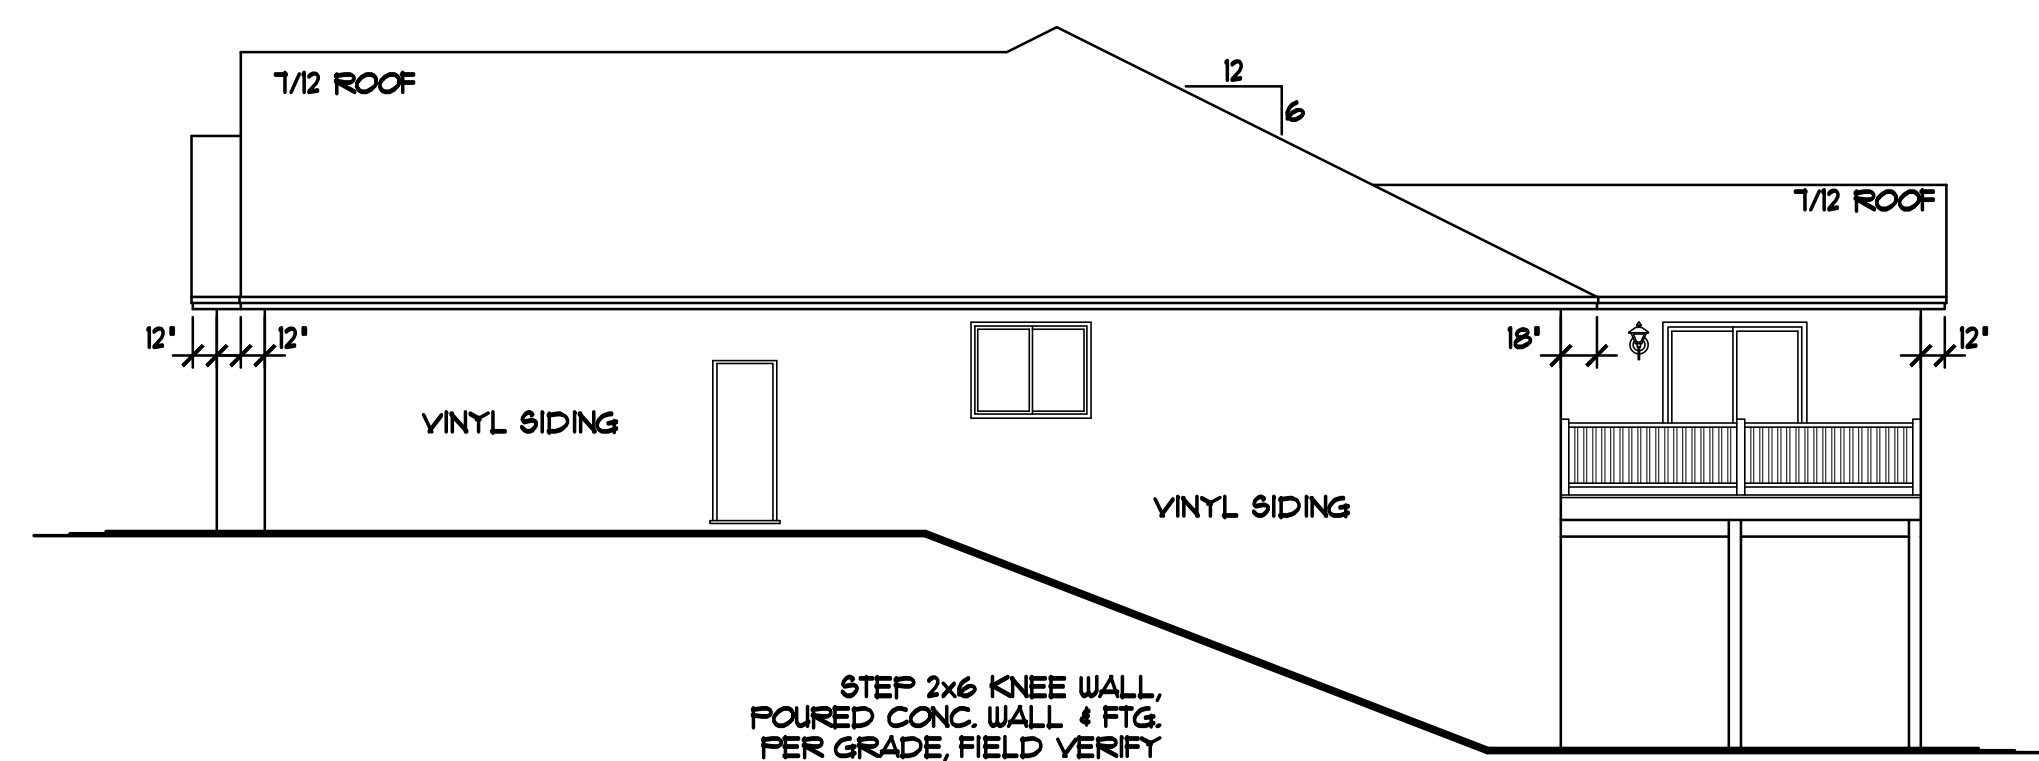


RIGHT ELEVATION 1/8"=1'-0"

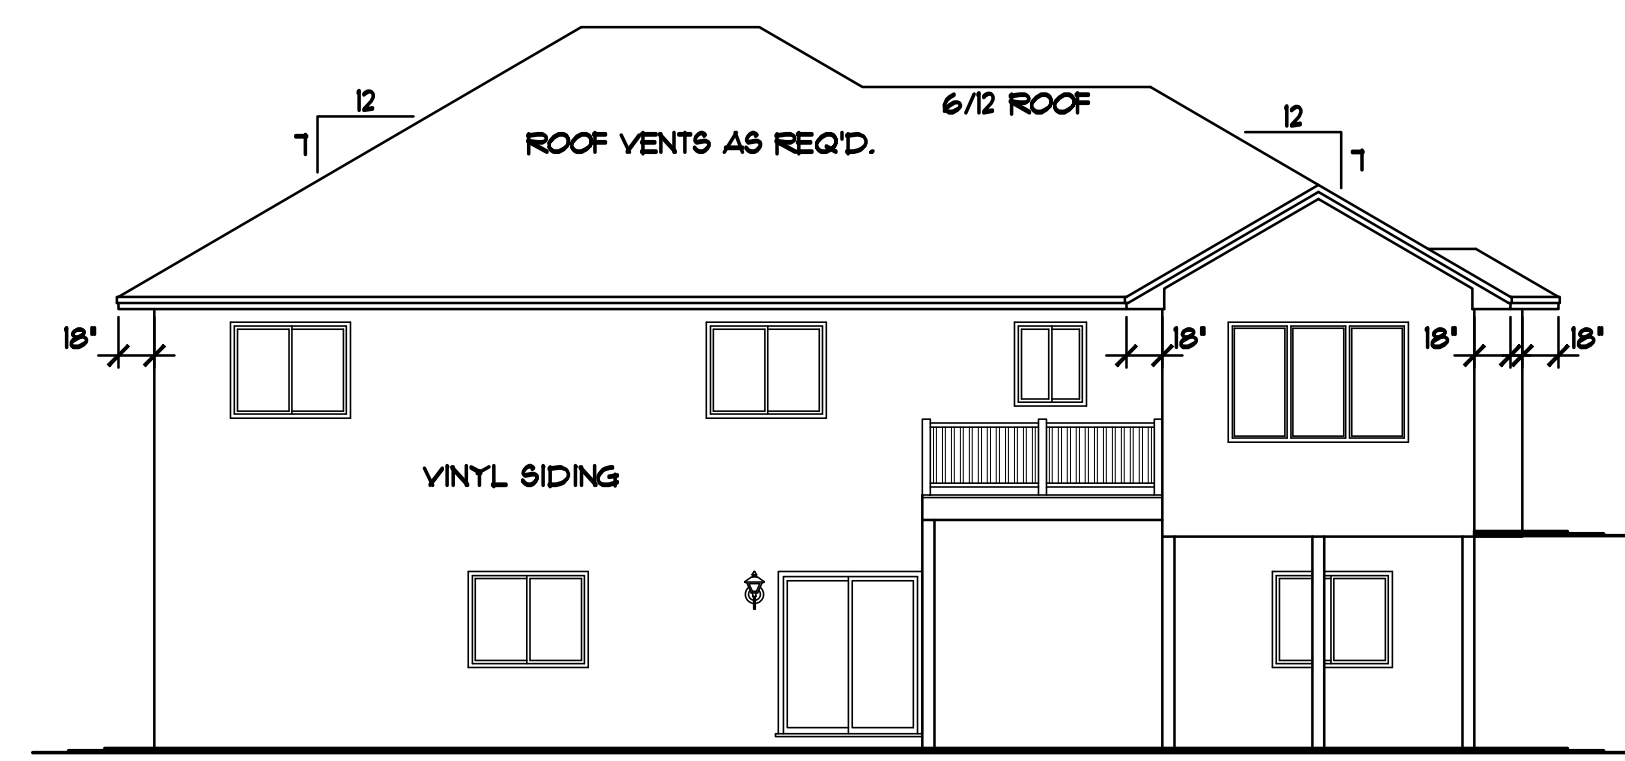


REAR ELEVATION 1/8"=1'-0"

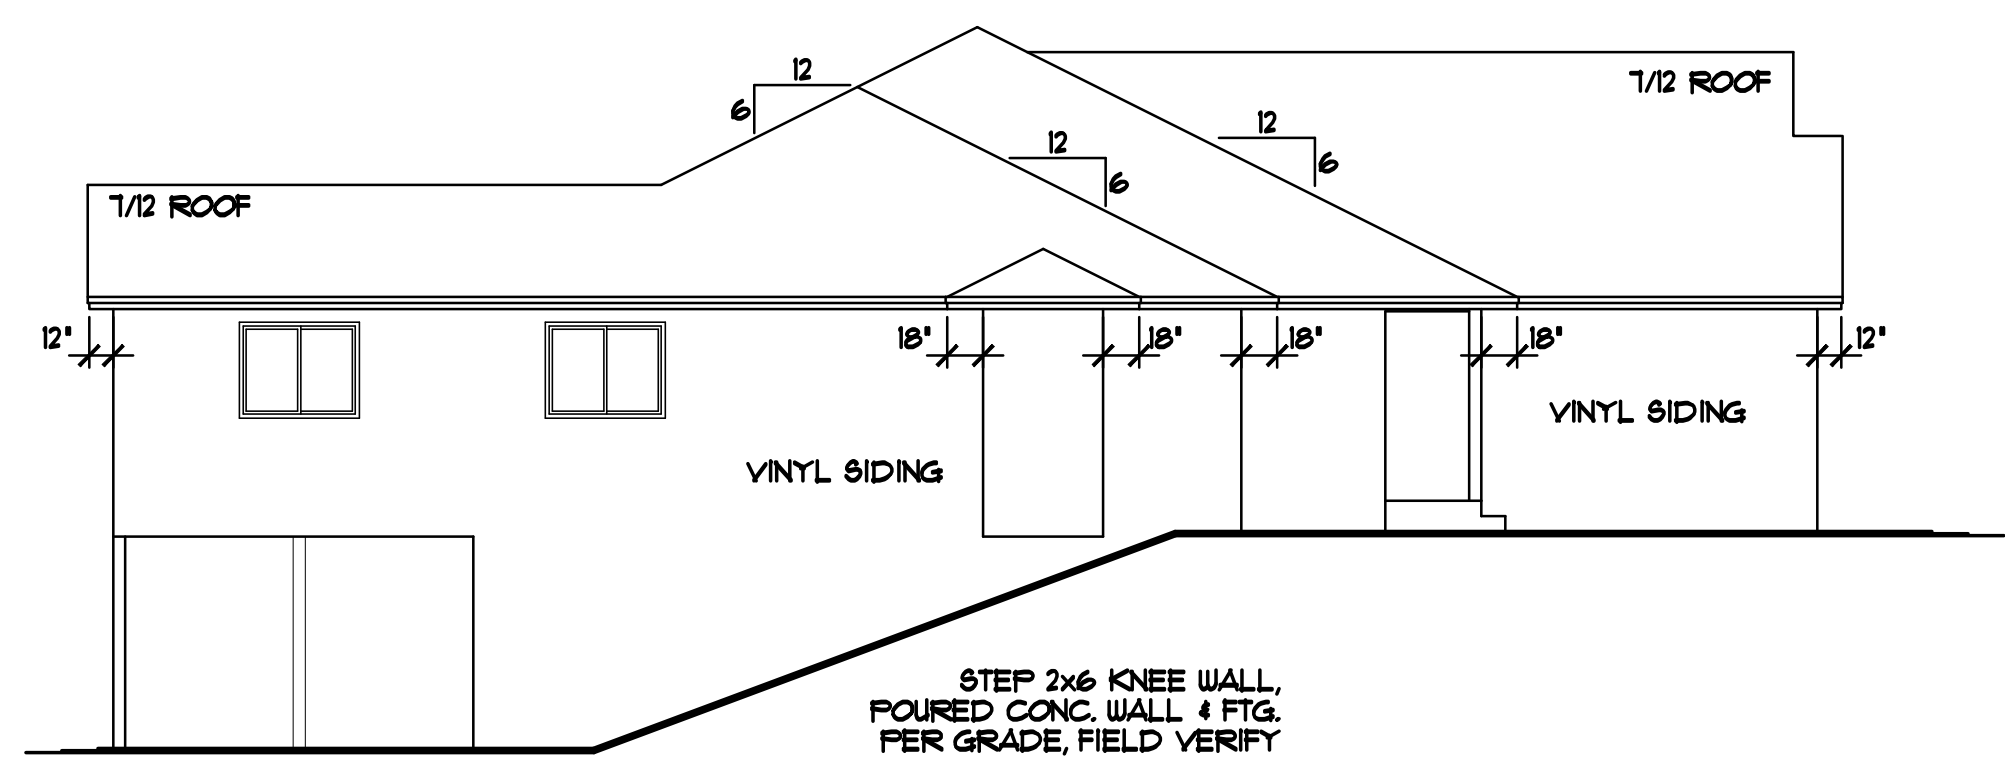

LEFT ELEVATION 1/8"=1'-0"

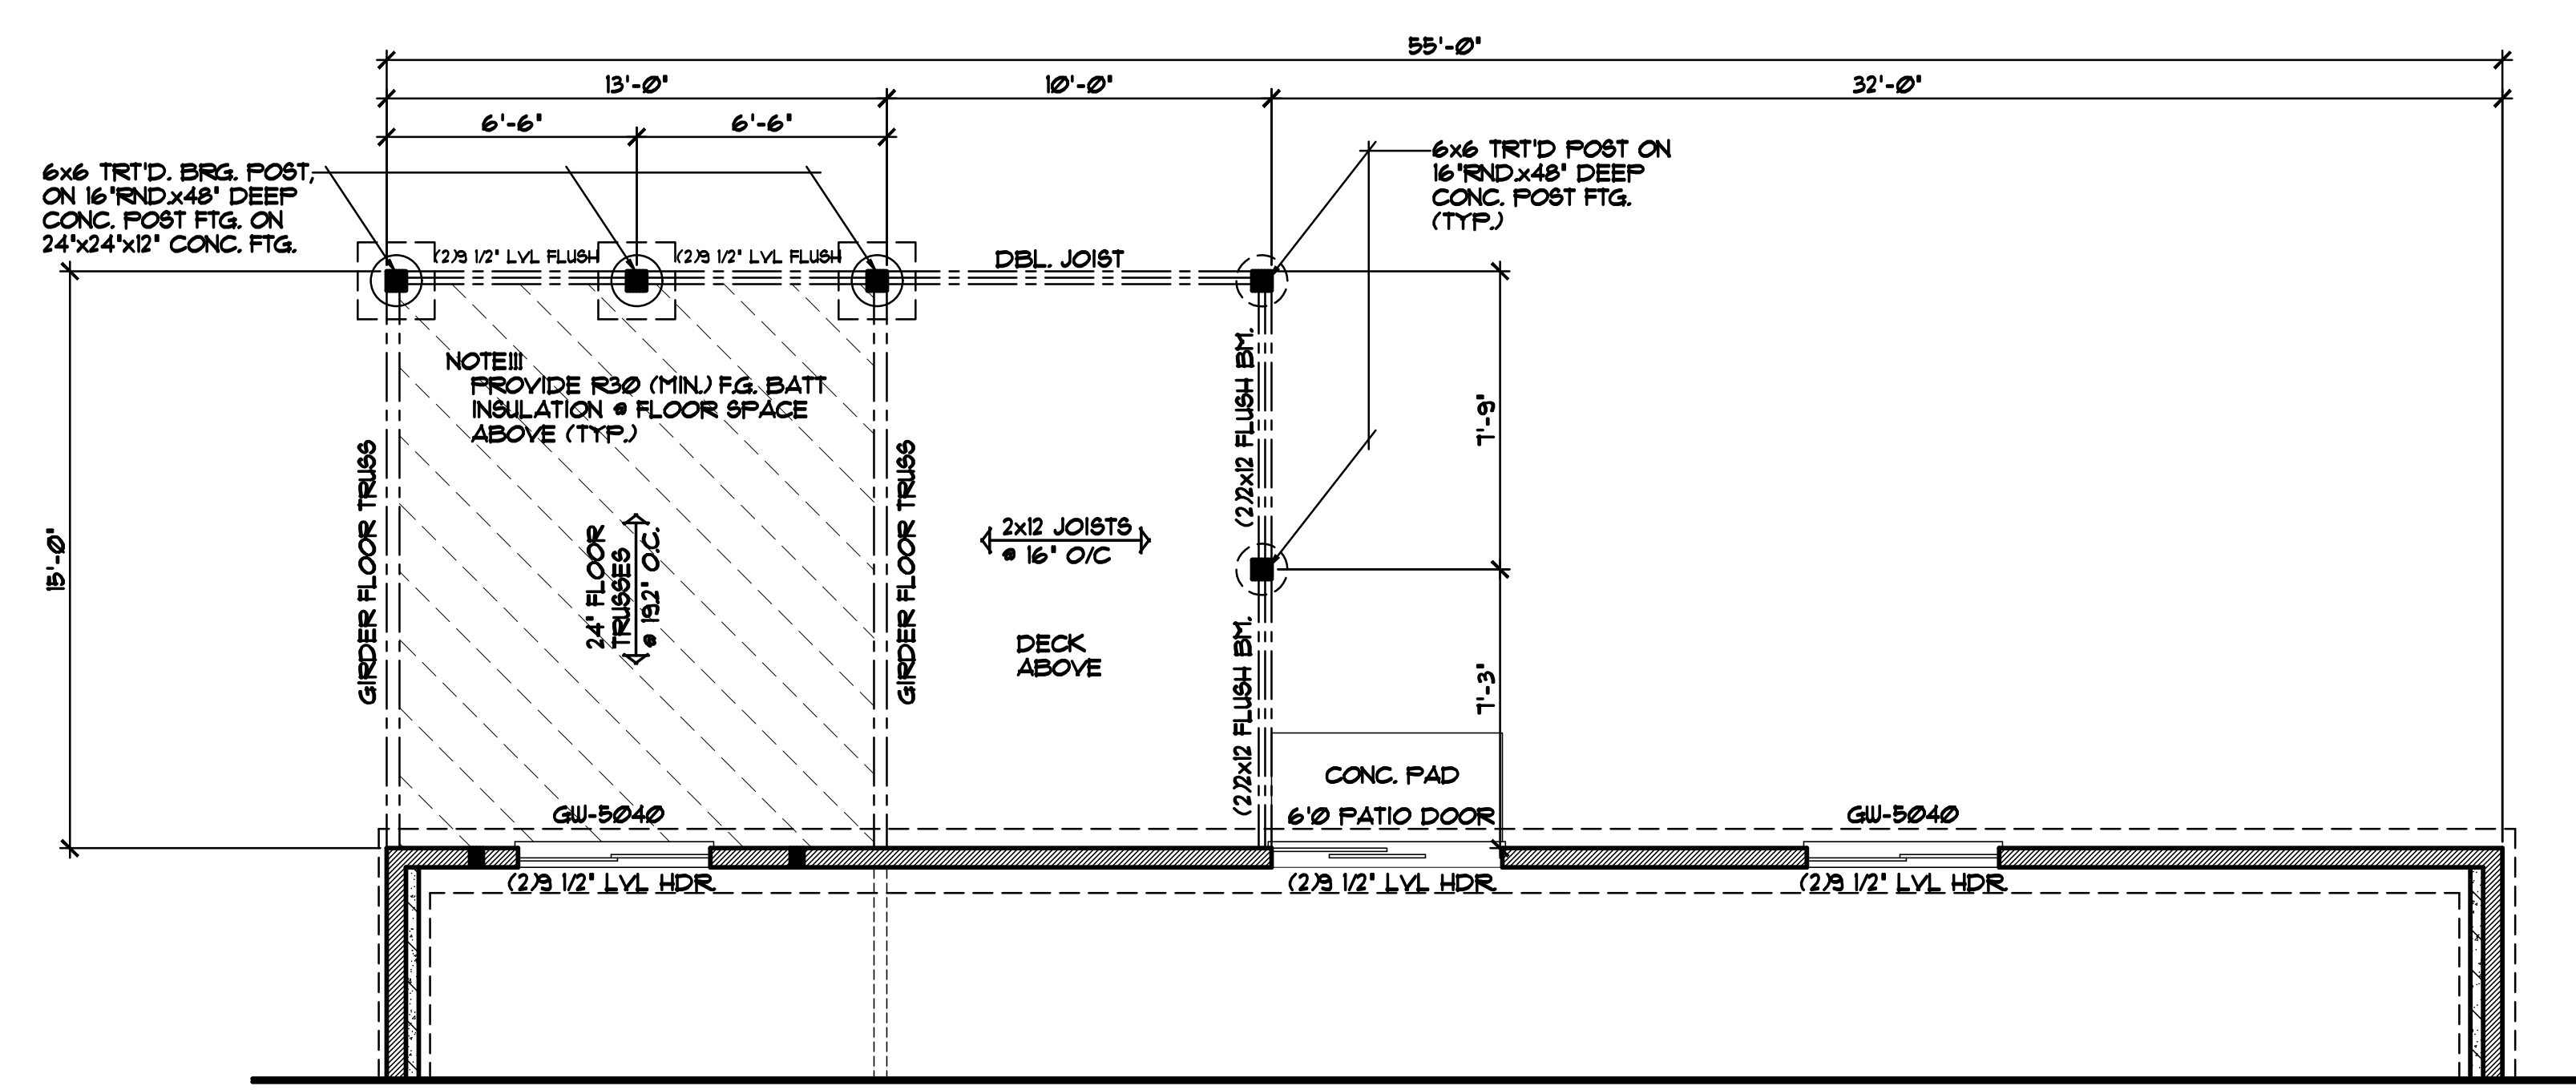

OPTIONAL DECK/4 SEASON PORCH FOUNDATION 1/4"=1'-0"

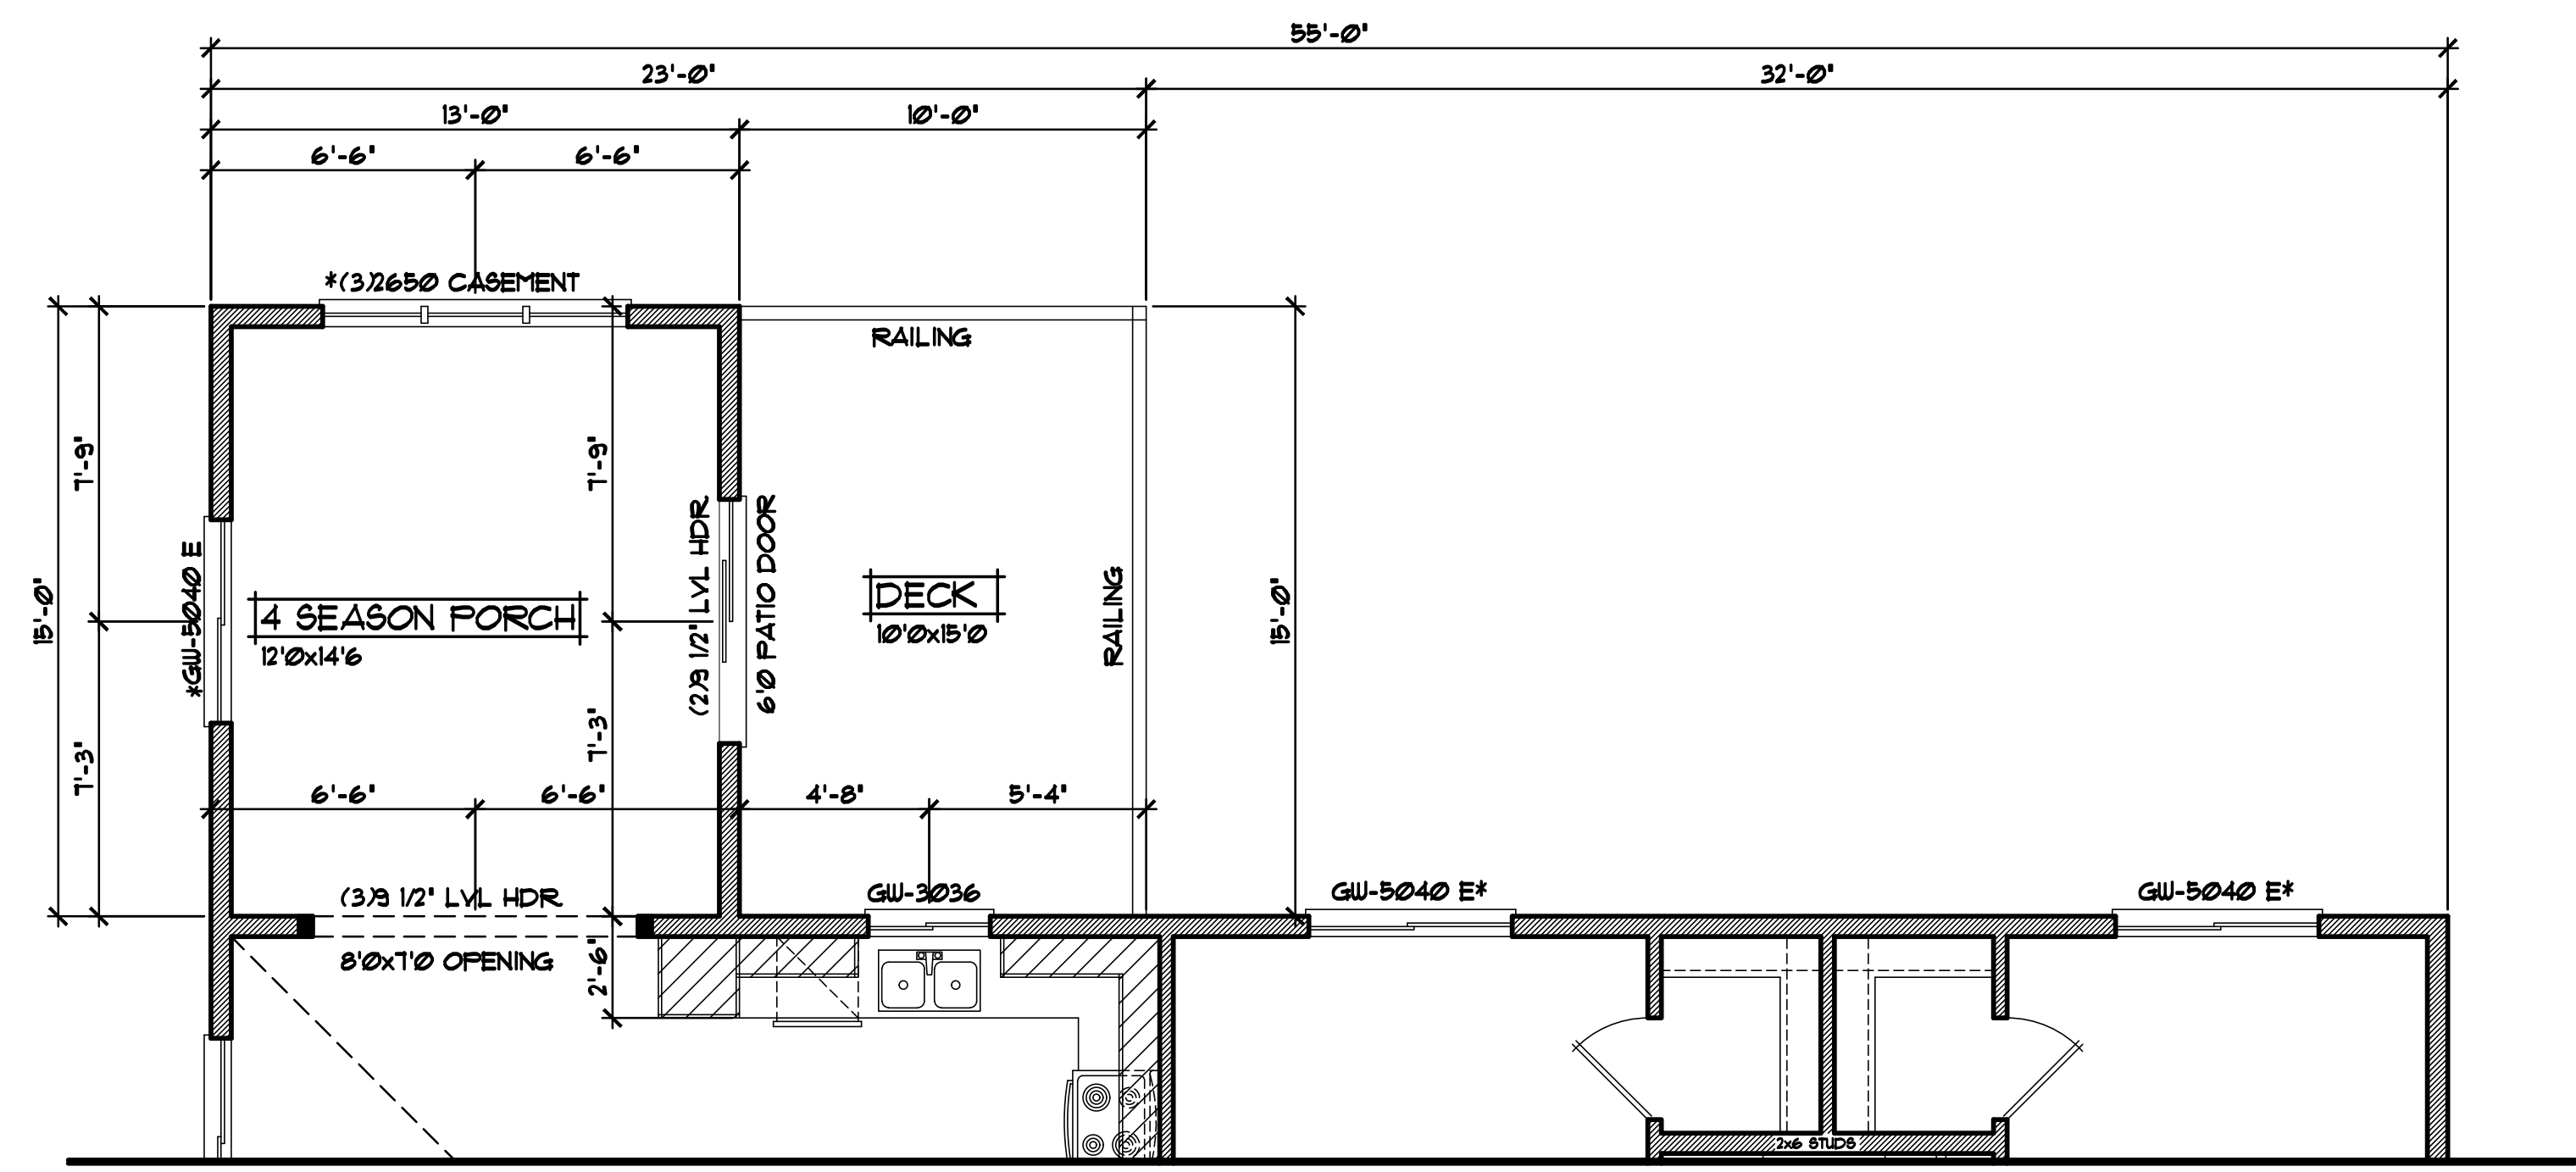

OPTIONAL DECK/4 SEASON PORCH PLAN 1/4"=1'-0"
195 ADDITIONAL SQFT.

REVISIONS
XXXXXX
00000
BY:XXX
XXXXXX
00000
BY:XXX






SPECIAL NOTICE:
CROIX DESIGN & DRAFTING, INC. ACCEPTS NO RESPONSIBILITY FOR ERRORS AND/OR OMISSIONS. THESE DRAWINGS ARE DESIGN CONCEPT ONLY. EVERY EFFORT HAS BEEN MADE TO PREPARE THESE DRAWINGS ACCORDING TO THE BEST OF OUR KNOWLEDGE AND BELIEF. THE USER OF THESE DRAWINGS SHALL BE RESPONSIBLE FOR OBTAINING ALL NECESSARY PERMITS AND FOR VERIFYING ALL DIMENSIONS AND CONDITIONS PRIOR TO CONSTRUCTION. THE USER SHALL BE RESPONSIBLE FOR OBTAINING ALL NECESSARY PERMITS AND FOR VERIFYING ALL DIMENSIONS AND CONDITIONS PRIOR TO CONSTRUCTION.

OFFICE: 763.752.9997
763.752.9998
ANDOVER, MINNESOTA
WWW.CROIXDESIGN.COM

CROIX
DESIGN & DRAFTING, INC.

BUILT BY:
ELEVATE BUILDERS, LLC

SHEET
5
OF 6
CADD FILE #
21245

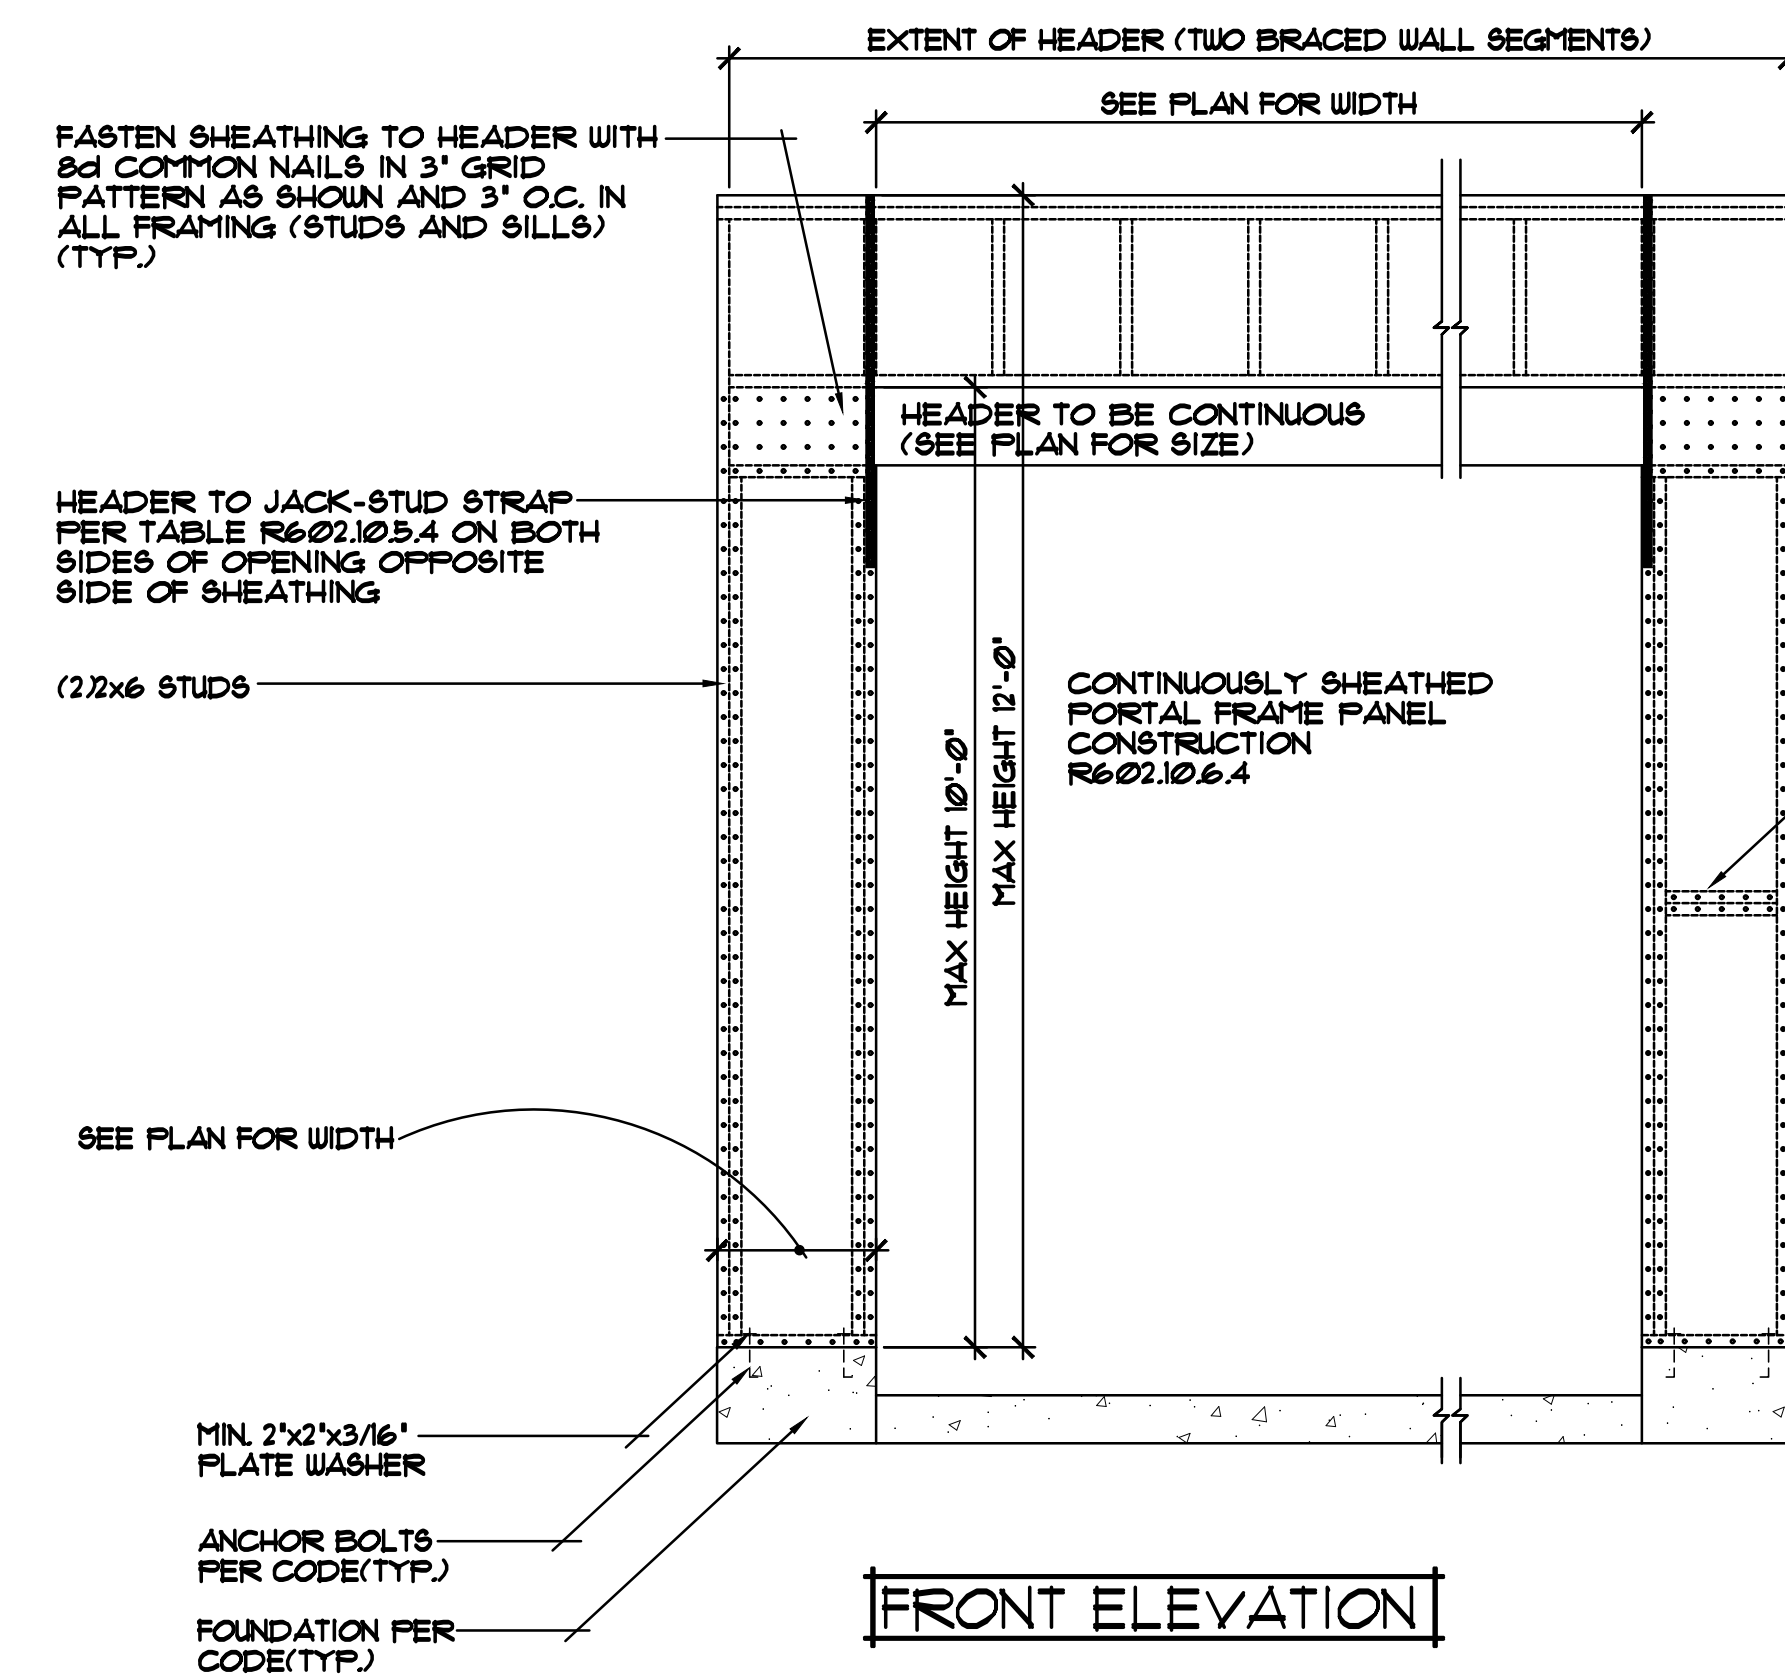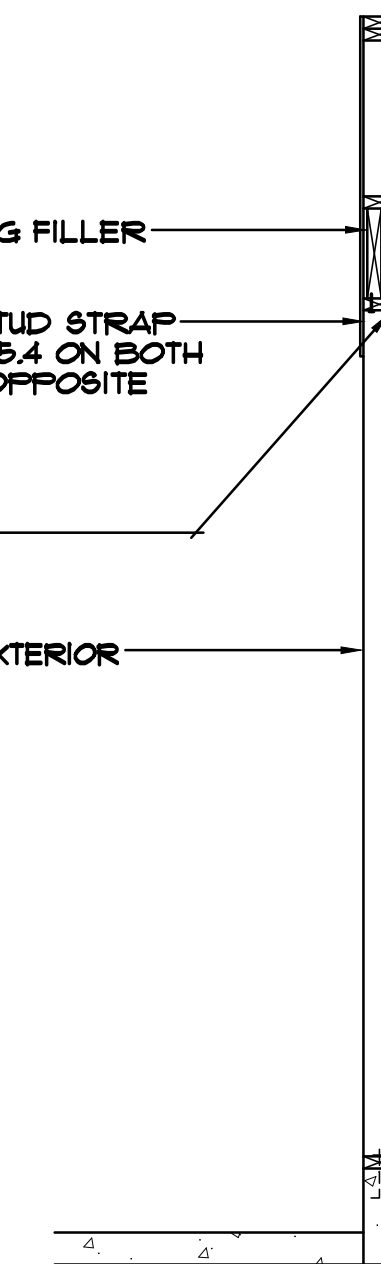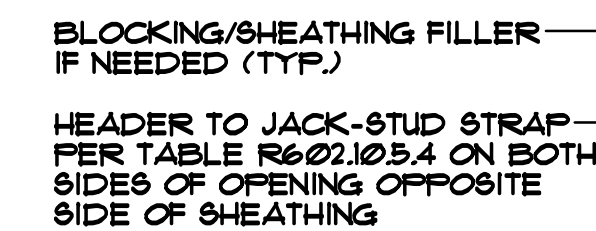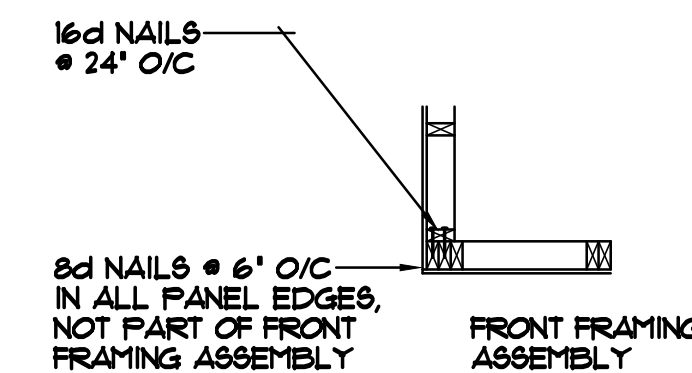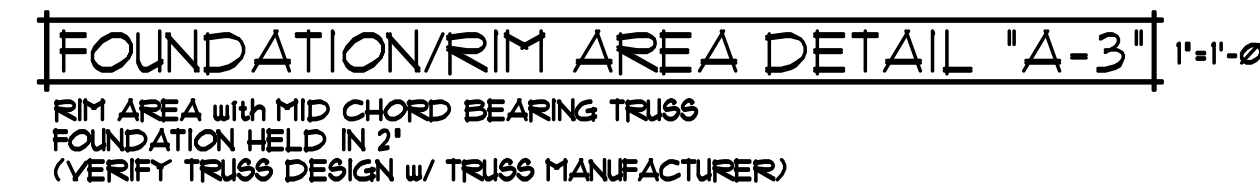

REVISIONS
 XX/XX/XX
 000000
 BY:XX.
 XX/XX/XX
 000000
 BY:XX.

SPECIAL NOTICE: CROX DESIGN AND DRAFTING, INC. ACCEPTS NO RESPONSIBILITY FOR ERRORS AND/OR OMISSIONS. THESE DRAWINGS ARE DESIGN CONCEPT ONLY. EVERY EFFORT HAS BEEN MADE TO DESIGNING AND PREPARING THESE PLANS AND CHECKING THEM FOR ACCURACY. THE OWNER, GENERAL CONTRACTOR, SUB-CONTRACTORS, AND SUPPLIERS MUST CHECK ALL DETAILS AND DIMENSIONS AND BE RESPONSIBLE FOR ANY CHANGES OR ADJUSTMENTS REQUIRED DURING ACTUAL CONSTRUCTION. NO REPRESENTATION IS MADE OR IMPLIED FOR ACCURACY.

OFFICE: 763.757.5997
FAX: 763.757.4383
ANDOVER, MINNESOTA
WWW.CROIXDESIGN.COM



BUILT BY:
ELEVATE BUILDERS, LLC

SHEET
⑥
OF 6
CADD FILE #
21245