

REVISIONS	BY
94027	S.E.
05485	J.B.
06035	J.B.
06122	J.M.
07182	R.M.


SPECIAL NOTICE: CROIX CUSTOM CONCEPTS ACCEPTS NO RESPONSIBILITY FOR ERRORS OR OMISSIONS. THESE DRAWINGS ARE DESIGN CONCEPT ONLY. EVERY EFFORT HAS BEEN MADE DESIGNING AND PREPARING THESE PLANS AND CHECKING THEM FOR ACCURACY. THE OWNER, GENERAL CONTRACTOR, SUB-CONTRACTORS, AND SUPPLIERS MUST CHECK ALL DETAILS AND DIMENSIONS AND BE RESPONSIBLE FOR ANY CHANGES MADE DURING CONSTRUCTION. NO REPRESENTATION IS MADE OR IMPLIED FOR ACCURACY.

© COPYRIGHT NOTICE. ALL RIGHTS RESERVED CROIX CUSTOM CONCEPTS, INC. THESE DRAWINGS ARE PROTECTED BY PATENT AND COPYRIGHT LAW. ANY UNAUTHORIZED REPRODUCTION, DISTRIBUTION OR OTHERWISE USED IN ANY MANNER WITHOUT THE EXPRESS WRITTEN PERMISSION OF CROIX CUSTOM CONCEPTS, INC.

- VINYL WINDOWS
- VINYL SIDING/FINISH AS SHOWN
- ALUMINUM SOFFITS & FASCIA
- SHOWN w/OPTIONAL WDW. GRIDS
- VINYLITE WINDOWS SPEC'D.

NOTE!!!
RETURN STONE 4"
@ ALL CORNERS

NOTE!!!
8/12 ROOF OVERHANG
TO MATCH 6/12 ROOF
w/18" OVERHANG(TYP.)

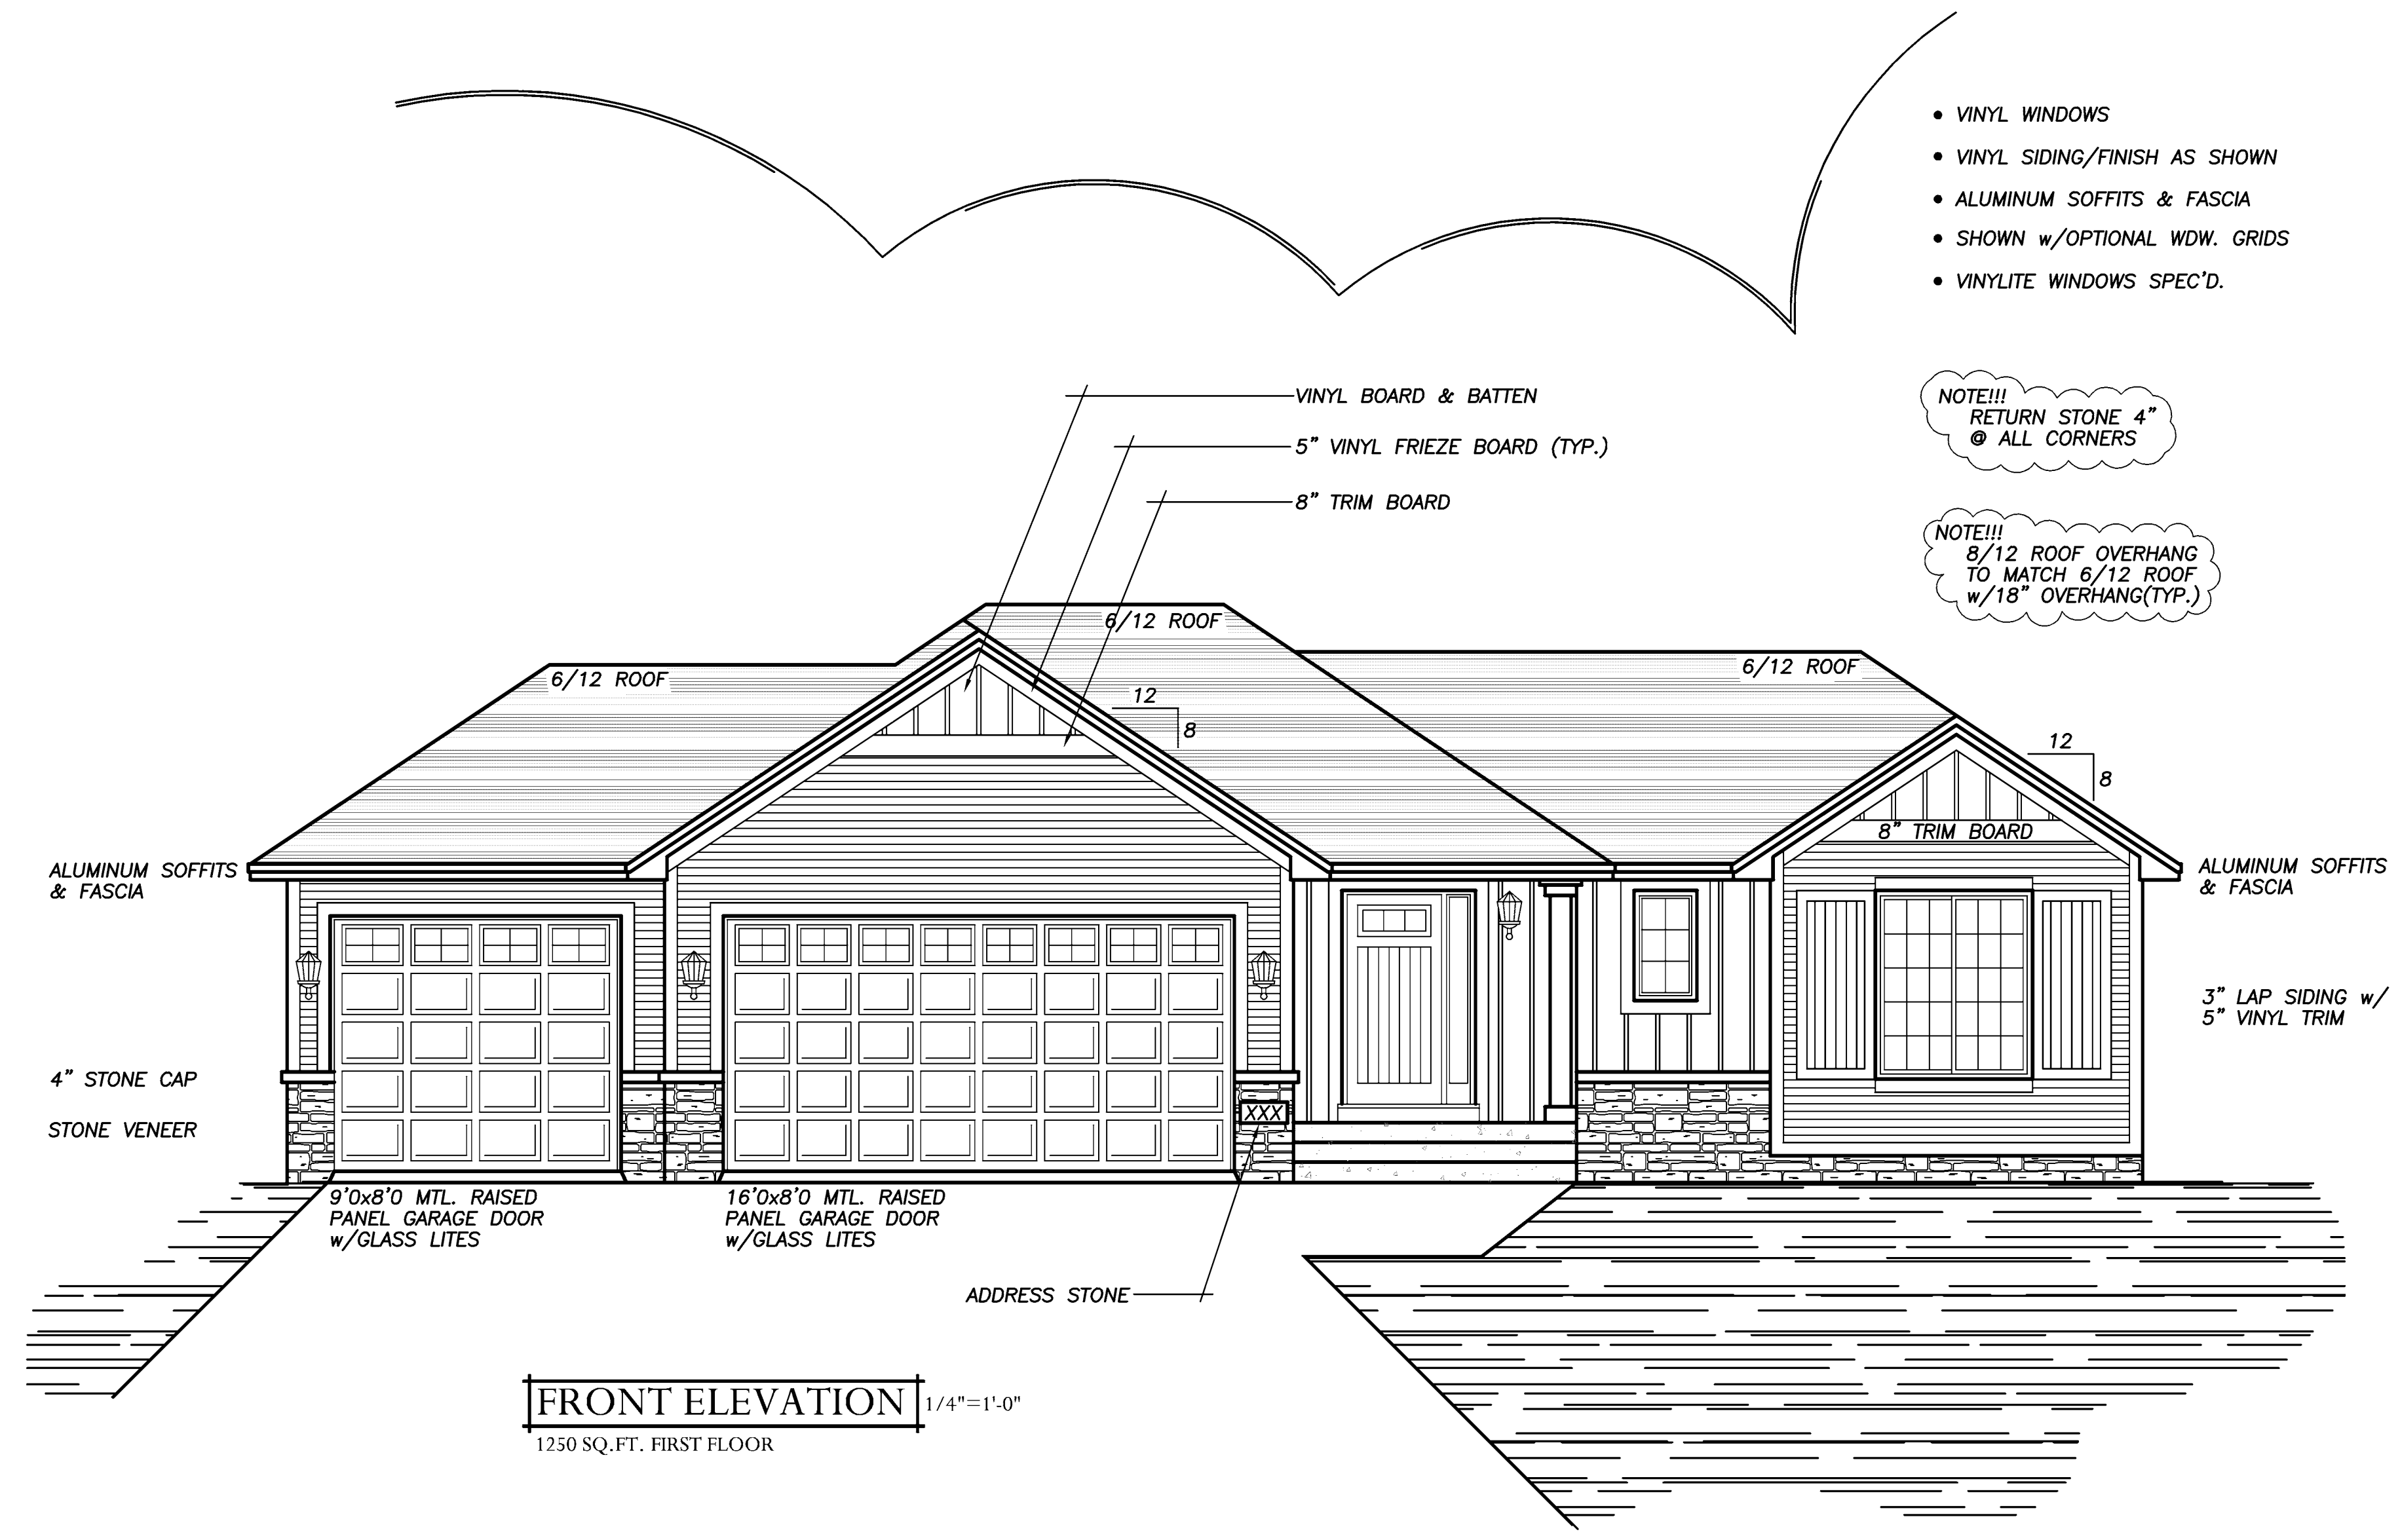

FRONT ELEVATION 1/4"=1'-0"
1250 SQ.FT. FIRST FLOOR

THE:
BAILEY

© COPYRIGHT 1994 - 2007, CROIX CUSTOM CONCEPTS, INC.

THIS NEW HOME PLAN MAY BE USED TO CONSTRUCT (1) ONE NEW BUILDING. EACH ADDITIONAL NEW BUILDING WILL BE REQUIRED TO PURCHASE A RE-USE LICENSE.

DESIGN and DRAFTING BY:

CROIX CUSTOM CONCEPTS INCORPORATED

• RESIDENTIAL DESIGN & DRAFTING •
• HOME PLAN SERVICE •


14115 Lincoln Street N.E., Suite 400
Ham Lake, MN 55304
PH: (763) 323-8411 FAX: (763) 323-8660
TOLL FREE: (866) 323-8411

BUILT BY:

ELEVATE BUILDERS, LLC

P.O. BOX 114
FOREST LAKE, MN 55025

DRAWN	J.M.
CHECKED	X.X.
DATE:	08/08/2007
SCALE:	AS NOTED
CADD FILE #	07191

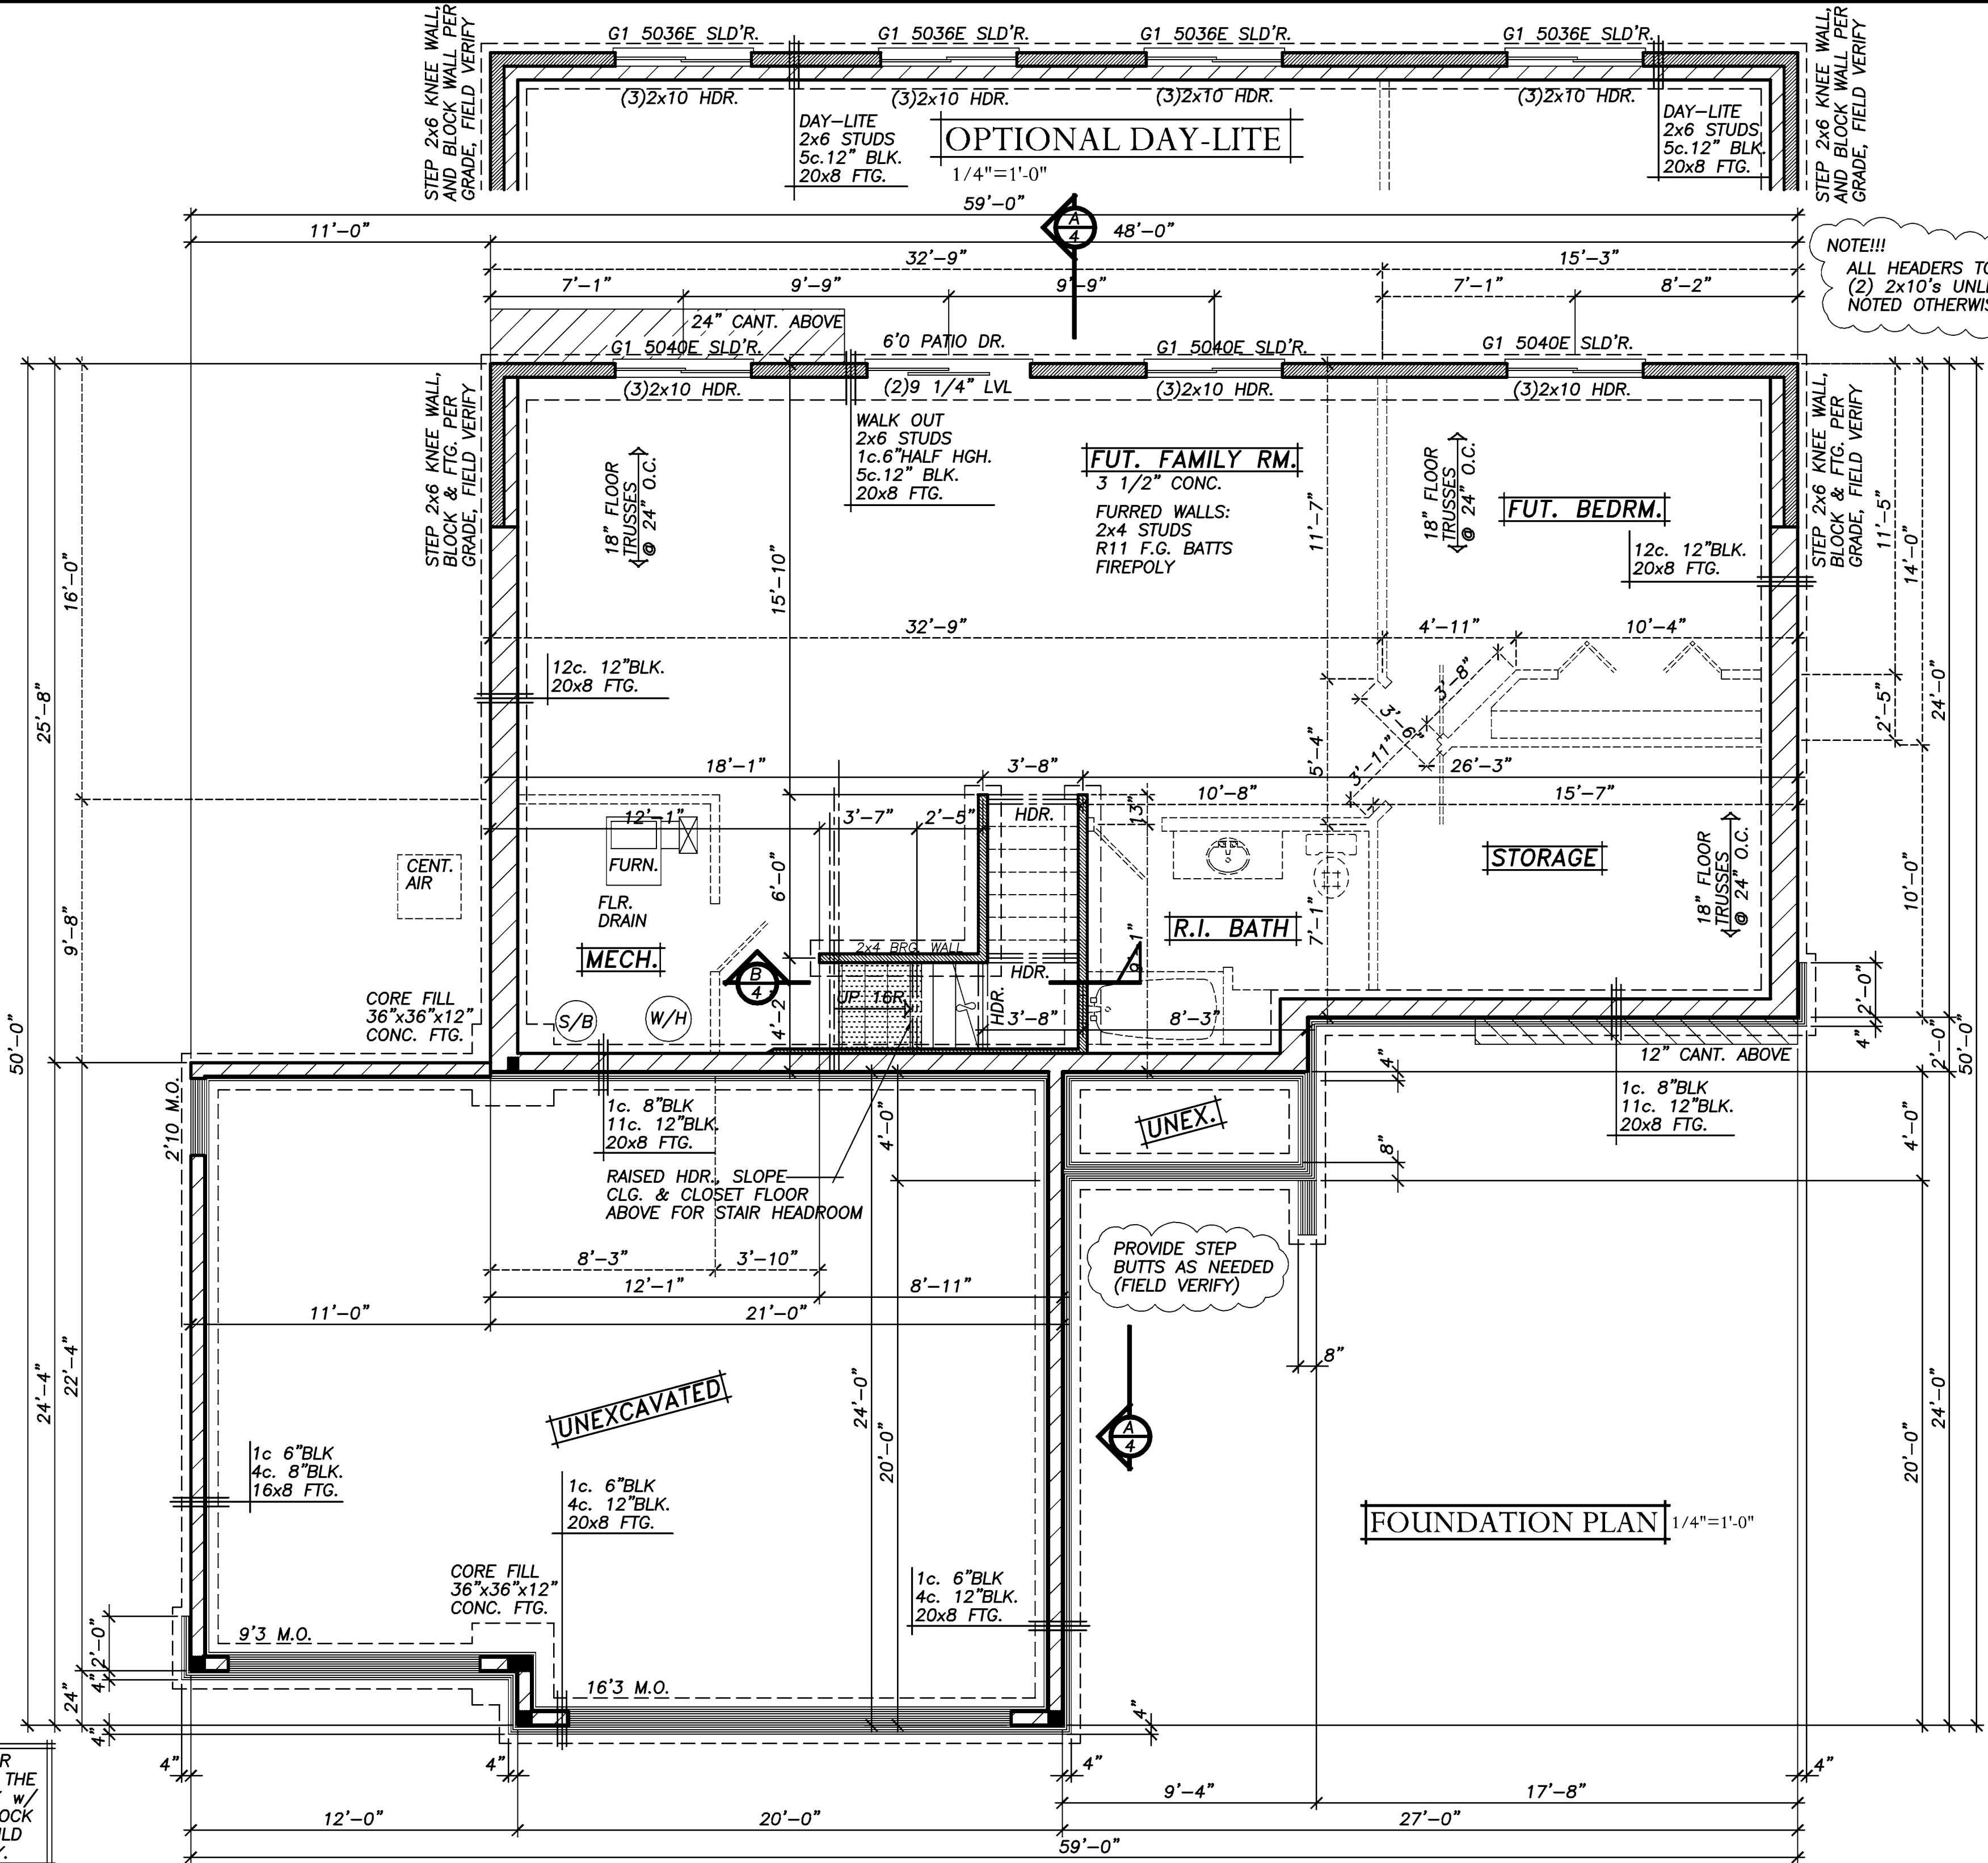


ALL HEIGHT CALCULATIONS FOR FOUNDATIONS ARE BASED ON THE USE OF FULL 8" HIGH BLOCK W/ 3/8" JOINTS. IF MODULAR BLOCK IS USED, CONTRACTORS SHOULD ADJUST HEIGHTS ACCORDINGLY.

NOTE!!!
ALL HEADERS TO BE (2) 2x10's UNLESS NOTED OTHERWISE

PROVIDE STEP BUTTS AS NEEDED (FIELD VERIFY)

REVISIONS
XX/XX/XX 0000 BY: S.E.
XX/XX/XX 0000 BY: S.E.
SPECIAL NOTICE: CROIX CUSTOM CONCEPTS, INC. ACCEPTS NO RESPONSIBILITY FOR OR CROIX CUSTOM CONCEPTS, INC. IS NOT RESPONSIBLE FOR THE ACCURACY OF THE INFORMATION PROVIDED HEREIN FOR THE DESIGN OF THE PROJECT. THE USER, ARCHITECT, ENGINEER, CONTRACTOR, SUB-CONTRACTOR, AND SUPPLIER SHALL BE RESPONSIBLE FOR VERIFYING ALL DIMENSIONS AND CONDITIONS OF THE PROJECT. CROIX CUSTOM CONCEPTS, INC. IS NOT RESPONSIBLE FOR ANY CHANGES OR OMISSIONS IN THE PROJECT. CROIX CUSTOM CONCEPTS, INC. IS NOT RESPONSIBLE FOR THE ACCURACY OF THE INFORMATION PROVIDED HEREIN.
© COPYRIGHT NOTICE. ALL RIGHTS RESERVED CROIX CUSTOM CONCEPTS, INC. THESE ARCHITECTURAL PLANS AND ALL RELATED WORKS ARE PROTECTED BY UNITED STATES COPYRIGHT LAWS, AND MAY NOT BE REPRODUCED, COPIED, OR OTHERWISE USED IN ANY MANNER WITHOUT THE EXPRESS WRITTEN PERMISSION OF CROIX CUSTOM CONCEPTS, INC.
DESIGN AND DRAFTING BY: CROIX CUSTOM CONCEPTS INCORPORATED RESIDENTIAL DESIGN & DRAFTING
BUILT BY: ELEVATE BUILDERS, LLC
SHEET 2 OF 4
CADD FILE # 07191

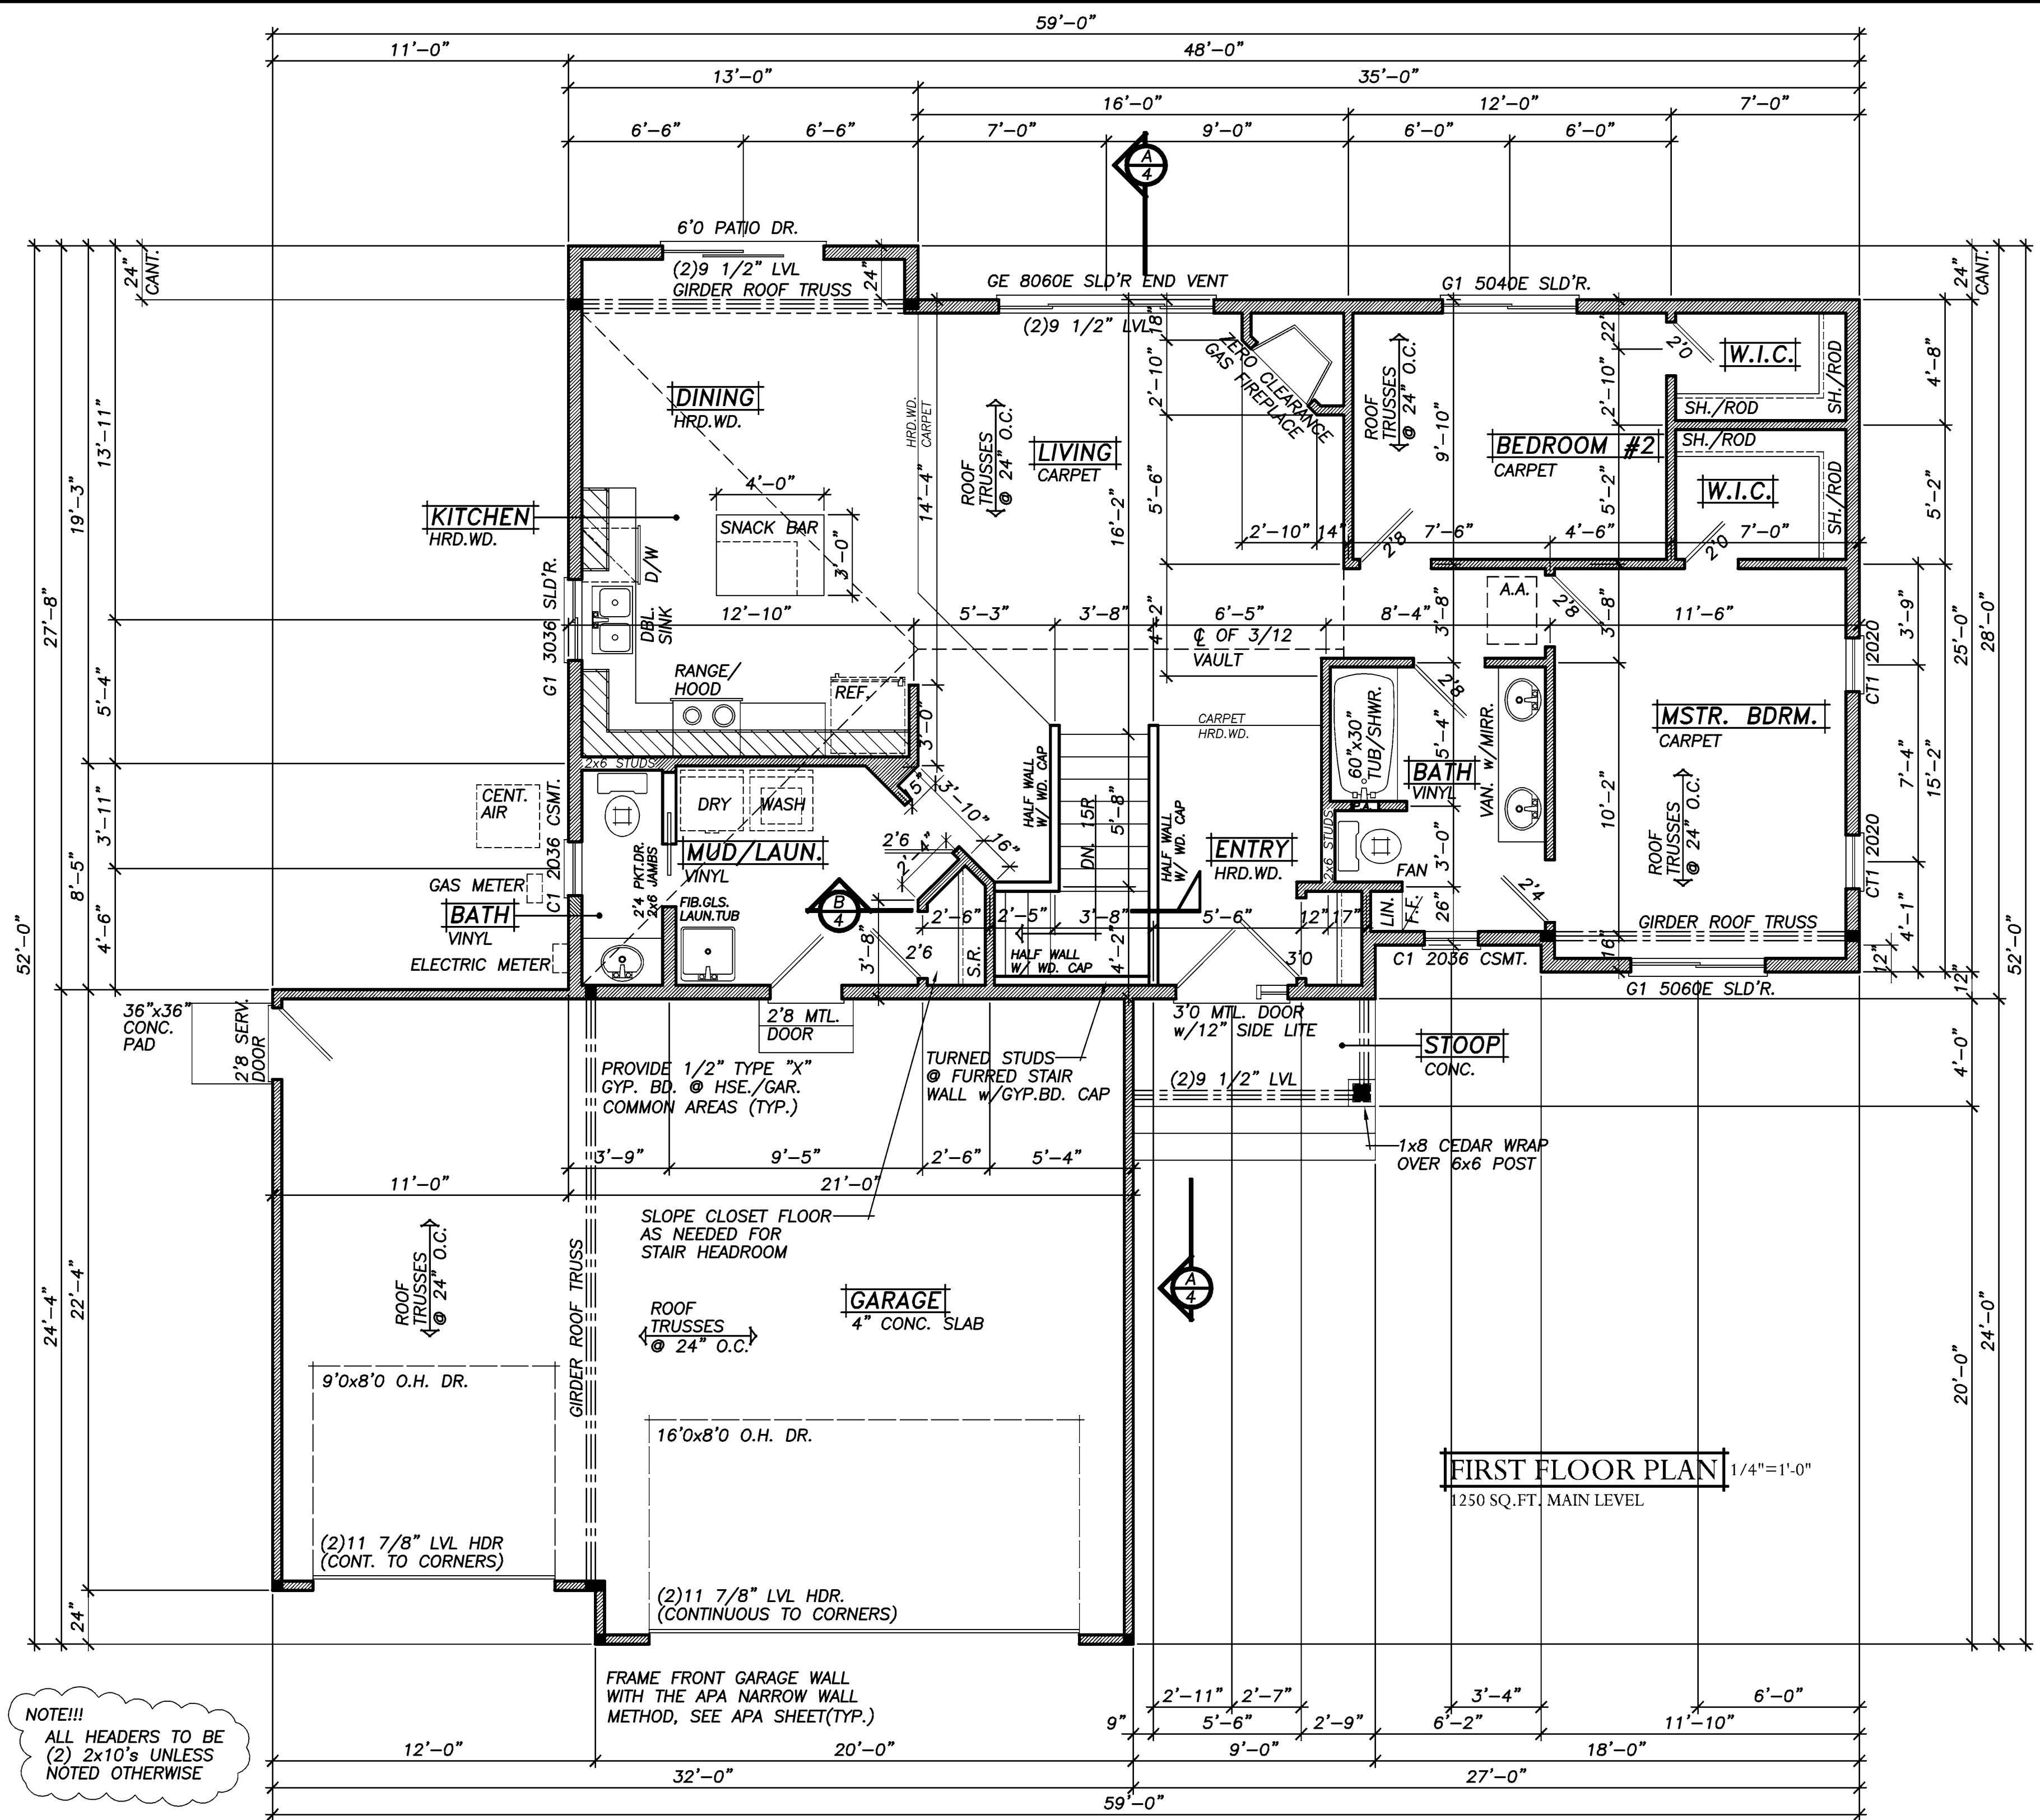

NOTE!!!
 ALL HEADERS TO BE
 (2) 2x10's UNLESS
 NOTED OTHERWISE

FIRST FLOOR PLAN 1/4"=1'-0"
 1250 SQ.FT. MAIN LEVEL

REVISIONS XX/XX/XX 00000 BY:S.E. XX/XX/XX 00000 BY:S.E.
SPECIAL NOTICE: THE ARCHITECT ASSUMES NO RESPONSIBILITY FOR THE ACCURACY OF THE INFORMATION PROVIDED BY THE CLIENT OR FOR THE CONSTRUCTION OF THE PROJECT. THE ARCHITECT'S RESPONSIBILITY IS LIMITED TO THE DESIGN AND CONSTRUCTION OF THE PROJECT AS SHOWN ON THESE PLANS. THE ARCHITECT DOES NOT WARRANT THE ACCURACY OF THE INFORMATION PROVIDED BY THE CLIENT OR FOR THE CONSTRUCTION OF THE PROJECT. THE ARCHITECT'S RESPONSIBILITY IS LIMITED TO THE DESIGN AND CONSTRUCTION OF THE PROJECT AS SHOWN ON THESE PLANS. THE ARCHITECT DOES NOT WARRANT THE ACCURACY OF THE INFORMATION PROVIDED BY THE CLIENT OR FOR THE CONSTRUCTION OF THE PROJECT.
© COPYRIGHT NOTICE, ALL RIGHTS RESERVED CROIX CUSTOM CONCEPTS, INC. THESE ARCHITECTURAL PLANS AND ALL RELATED WORKS ARE PROTECTED BY UNITED STATES COPYRIGHT LAWS, AND MAY NOT BE REPRODUCED, COPIED, OR OTHERWISE USED IN ANY MANNER WITHOUT THE EXPRESS WRITTEN PERMISSION OF CROIX CUSTOM CONCEPTS, INC.
DESIGN and DRAFTING BY: CROIX CUSTOM CONCEPTS INCORPORATED RESIDENTIAL DESIGN & DRAFTING
BUILT BY: ELEVATE BUILDERS, LLC
SHEET 3 OF 4
CADD FILE # 07191