

REVISIONS	BY
06128	S.E.

SPECIAL NOTICE:
 CROIX DESIGN and DRAFTING, INC. ACCEPTS NO RESPONSIBILITY FOR ERRORS AND/OR OMISSIONS. THESE DRAWINGS ARE DESIGN CONCEPT ONLY. EVERY EFFORT HAS BEEN MADE DESIGNING TO THE LATEST CODES AND REGULATIONS. THE USER SHALL VERIFY ALL INFORMATION AND CONDITIONS PRIOR TO CONSTRUCTION. THE USER SHALL BE RESPONSIBLE FOR OBTAINING ALL NECESSARY PERMITS AND APPROVALS FROM THE APPROPRIATE AGENCIES. THE USER SHALL BE RESPONSIBLE FOR VERIFYING THE ACCURACY OF ALL INFORMATION AND CONDITIONS PRIOR TO CONSTRUCTION. 

COPYRIGHT NOTICE, ALL RIGHTS RESERVED
 THESE ARCHITECTURAL PLANS AND ALL RELATED WORKS ARE PROTECTED BY UNITED STATES COPYRIGHT LAWS, AND MAY NOT BE REPRODUCED, COPIED, OR TRANSMITTED IN ANY MANNER WITHOUT THE EXPRESS WRITTEN PERMISSION OF CROIX DESIGN and DRAFTING, INC. CROIX DESIGN and DRAFTING, INC.

DESIGN and DRAFTING BY:
CROIX DESIGN and DRAFTING, Inc.
 • ARCHITECTURAL DESIGN and DRAFTING SERVICE •
 • HOME PLAN SERVICE • CUSTOM HOMES • REMODELING •
 • PH: (763) 757-5997 • FAX: (763) 757-4383 •
 • WWW.CROIXDESIGN.COM •

BUILT BY:
ELEVATE BUILDERS, LLC
 P.O. BOX 114
 FOREST LAKE, MN 55025

DRAWN J.C.
CHECKED S.E.
DATE 10/01/2014
SCALE AS NOTED
CADD FILE # 14216
SHEET 1 OF 6



- JELD WEN VINYL WINDOW SIZES SPEC'D.
- WINDOWS w/GRIDS WHERE SHOWN
- VINYL SIDING/CORNER TRIM
- STONE VENEER WHERE SHOWN
- ALUMINUM SOFFITS & FASCIA

FRONT ELEVATION 1/4"=1'-0"
 1029 SQFT. MAIN LEVEL

THE:
BRONZE PLAN
 XXX XXXth STREET
 XXXX, MN

REVISIONS
XXXXXX
0000
BY:XX
XXXXXX
0000
BY:XX

SPECIAL NOTICE:
 CROIX DESIGN AND DRAFTING, INC. ACCEPTS NO RESPONSIBILITY FOR ERRORS AND/OR OMISSIONS. THESE DRAWINGS ARE DESIGN CONCEPT ONLY. EVERY EFFORT HAS BEEN MADE TO PREVENT ERRORS, BUT THE USER MUST VERIFY ALL DIMENSIONS AND CONDITIONS BEFORE CONSTRUCTION. THE USER SHALL BE RESPONSIBLE FOR ANY CHANGES OR ADJUSTMENTS REQUIRED DURING CONSTRUCTION. NO REPRESENTATION IS MADE OR IMPLIED FOR ACCURACY.

CROIX DESIGN and DRAFTING, Inc.
 •PH: (763) 757-5997 FAX: (763) 757-4383 ANDOVER, MINNESOTA •

ELEVATE BUILDERS, LLC
 BUILT BY:

SHEET
3
 of 6
 CADD FILE #
 14216

NOTE!!!
 DO NOT HOLD RIM JOIST IN RIM AREA TO BE INSULATED WITH CLOSED CELL SPRAYED FOAM INSULATION(TYP.)

NOTE!!!
 PROVIDE 1/2" CERTISTUD INSULATION EXTERIOR OF POURED CONC. WALLS, HOLD IN FOUNDATION 1" FROM FRAMING WHERE NOTED/SHOWN SO OUTSIDE FACE OF INSULATION IS FLUSH w/OUTSIDE FACE OF SHEATHING

NOTE!!!
 POURED CONC. WALL FOUNDATION, VERIFY WALL DIMENSIONS w/FOUNDATION CONTRACTOR

NOTE!!!
 DO NOT HOLD RIM JOIST IN RIM AREA TO BE INSULATED WITH CLOSED CELL SPRAYED FOAM INSULATION(TYP.)


NOTE!!!
 POURED CONC. WALL FOUNDATION, VERIFY WALL DIMENSIONS w/FOUNDATION CONTRACTOR

FRAMING NOTES!!!

- #1 (2)3-1/2" LVL FLUSH BEAM, MID CHORD BRG. FLOOR TRUSSES TO BE INSTALLED THIS SPAN(TYP.)
- #2 FRAME FLOOR w/2x6 JOISTS THIS AREA(TYP.)
- #3 (2)2x10 FLUSH BEAM (TYP.)
- #4 (2)2x8 FLUSH BEAM(TYP.)
- #5 FRAME FLOOR w/2x8 JOISTS THIS AREA(TYP.)

NOTE!!!
 PROVIDE 1/2" CERTISTUD INSULATION EXTERIOR OF POURED CONC. WALLS, HOLD IN FOUNDATION 1" FROM FRAMING WHERE NOTED/SHOWN SO OUTSIDE FACE OF INSULATION IS FLUSH w/OUTSIDE FACE OF SHEATHING

FOUNDATION PLAN HAS BEEN DRAWN TO ALLOW FOR THE INSTALLATION OF 1" CERTI-STUD EXTERIOR INSULATION

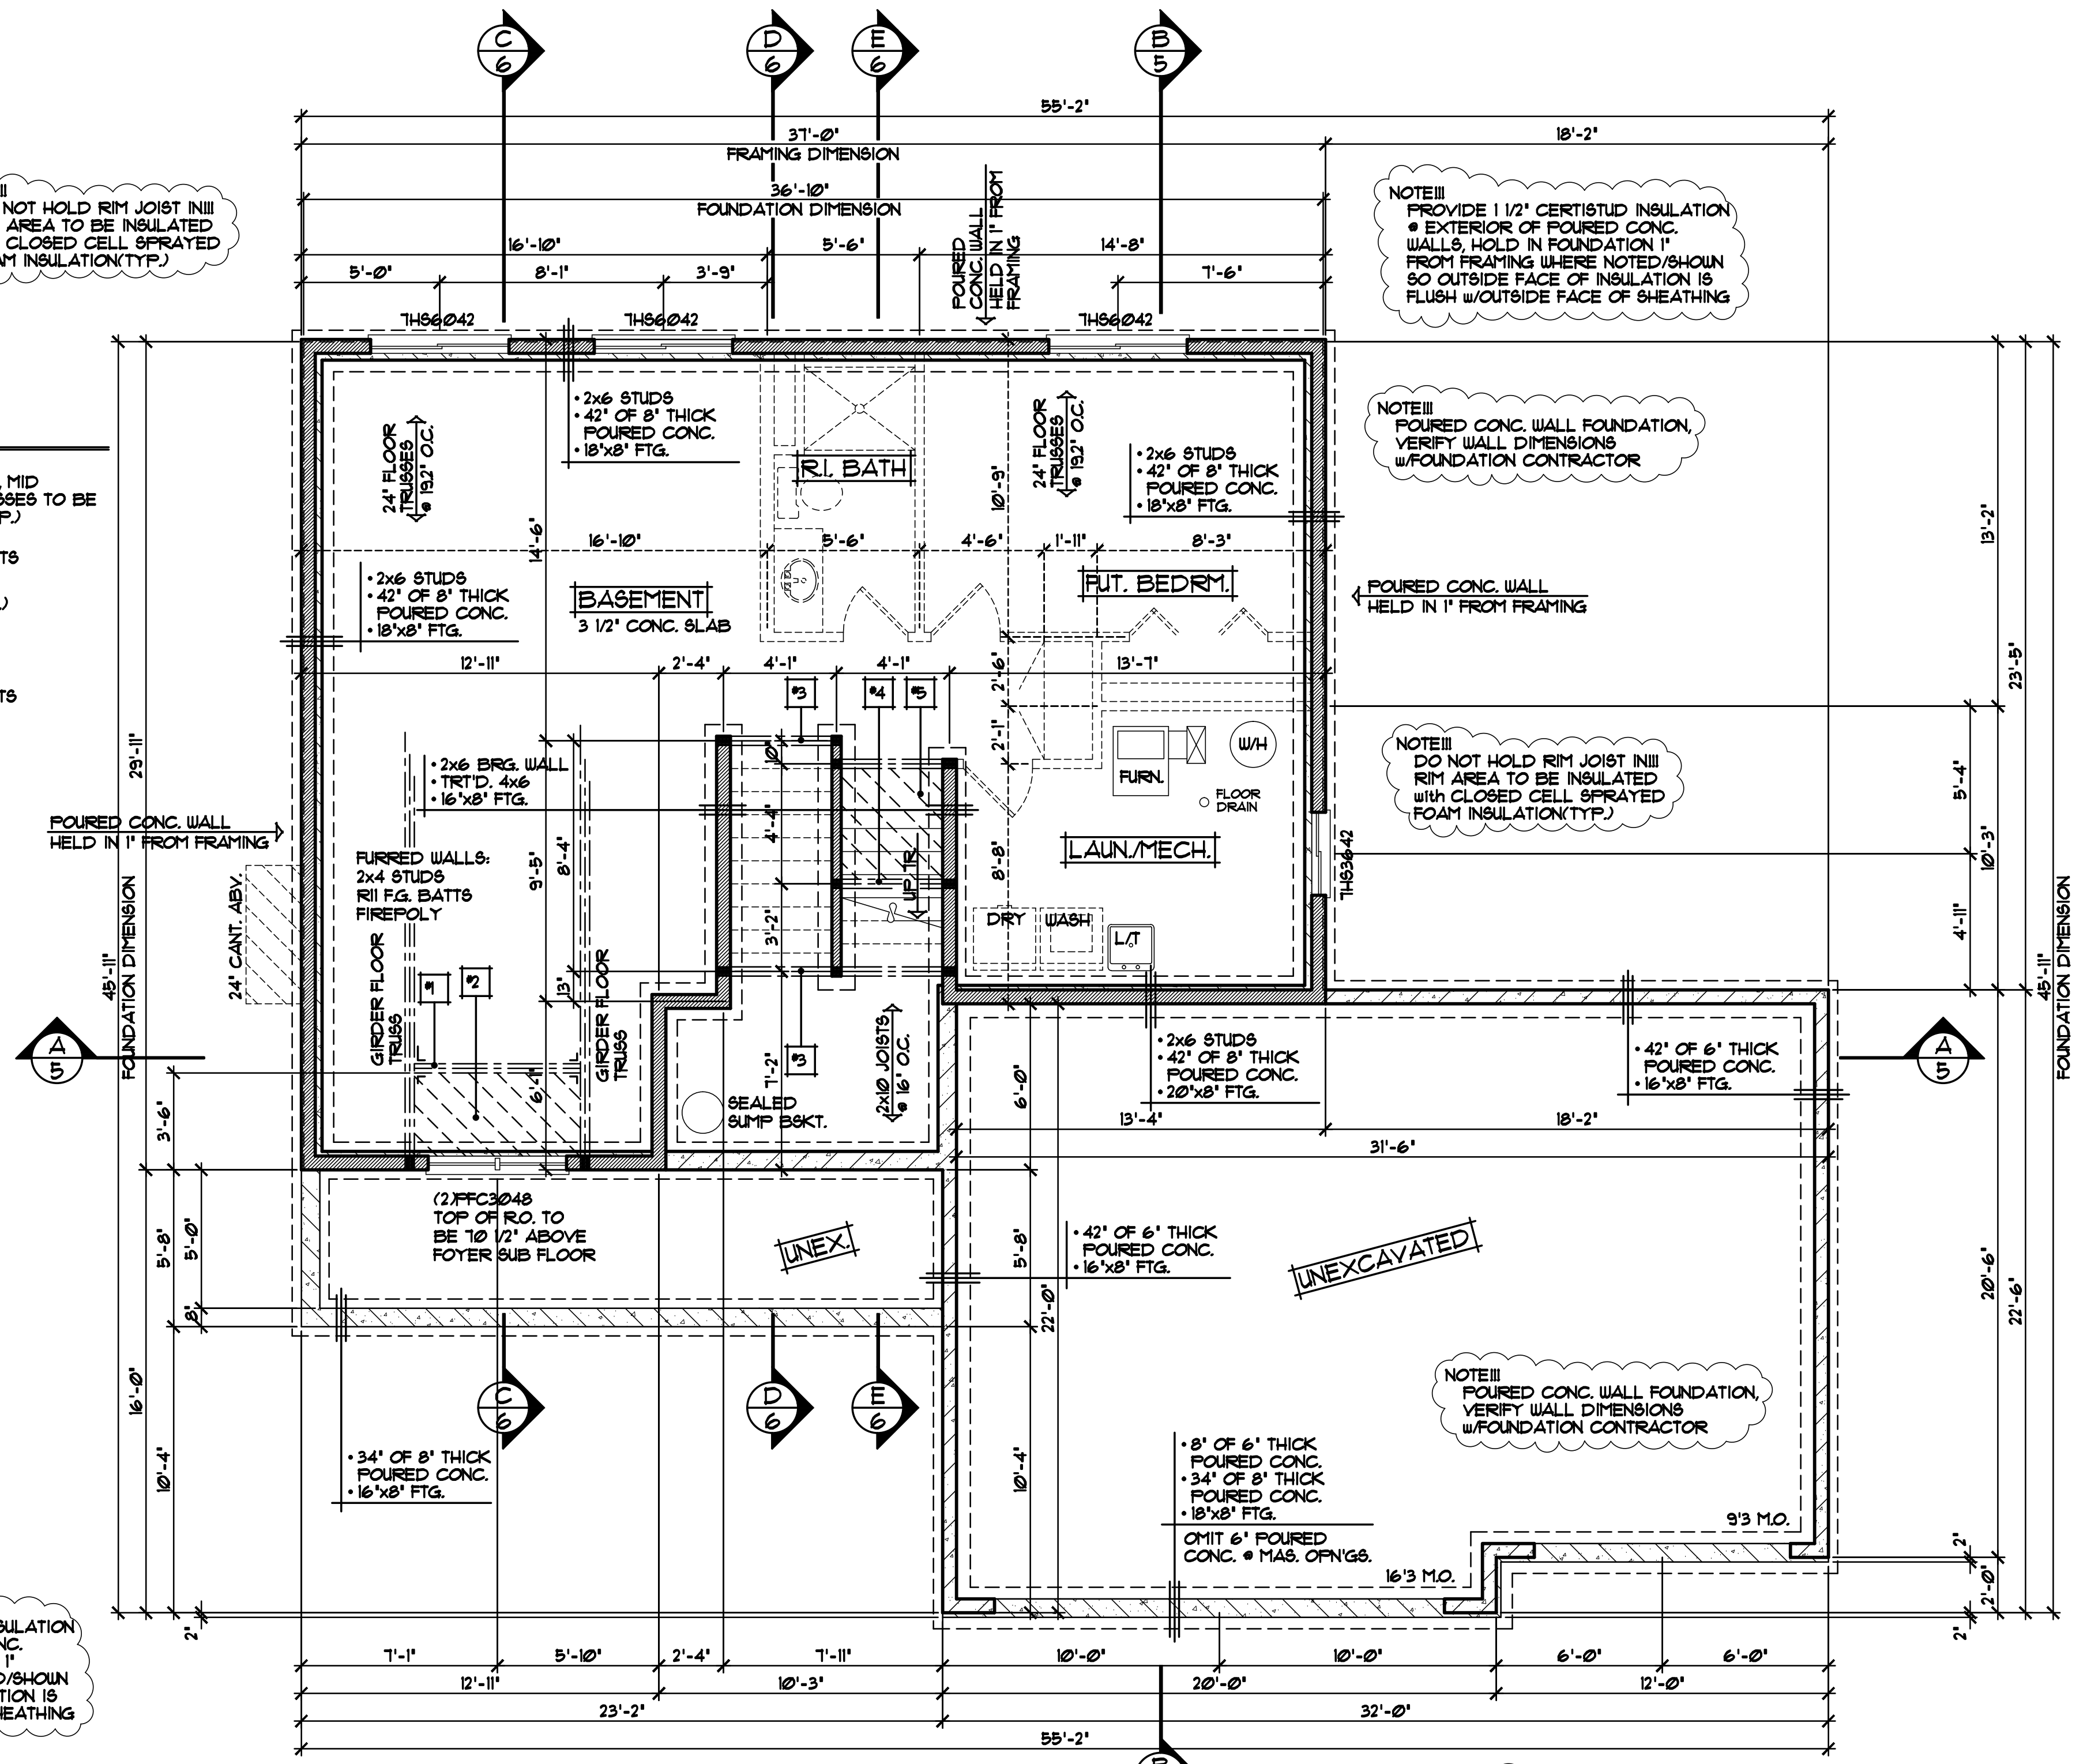

FOUNDATION PLAN 1/4"=1'-0"

NOTE!!!
 ALL WDW/DOOR OPENINGS TO HAVE (2)2x10 #2 GRADE HDR or BETTER (UNO.)

NOTE!!!
 WELD WEN VINYL WINDOWS SPECIFIED, VERIFY ALL ROUGH OPNG'S. WITH SUPPLIER(TYP.)


REVISIONS	
XX/XX/XX	BY:XX
0000	BY:XX
0000	BY:XX

SPECIAL NOTICE:
 CROIX DESIGN AND DRAFTING, INC. ACCEPTS NO RESPONSIBILITY FOR ERRORS AND/OR OMISSIONS. THESE DRAWINGS ARE DESIGN CONCEPT ONLY. EVERY EFFORT HAS BEEN MADE TO PREPARE THESE DRAWINGS ACCURATELY. HOWEVER, THE USER SHALL BE RESPONSIBLE FOR VERIFYING ALL DIMENSIONS AND BEING RESPONSIBLE FOR ANY CHANGES OR ADJUSTMENTS REQUIRED DURING ACTUAL CONSTRUCTION. NO REPRESENTATION IS MADE OR IMPLIED FOR ACCURACY.

CROIX DESIGN and DRAFTING, Inc.
 •PH: (763) 757-5997 •FAX: (763) 757-4383 •ANDOVER, MINNESOTA •

ELEVATE BUILDERS, LLC
 BUILT BY:

SHEET
4
 of 6
 CADD FILE #
 142716

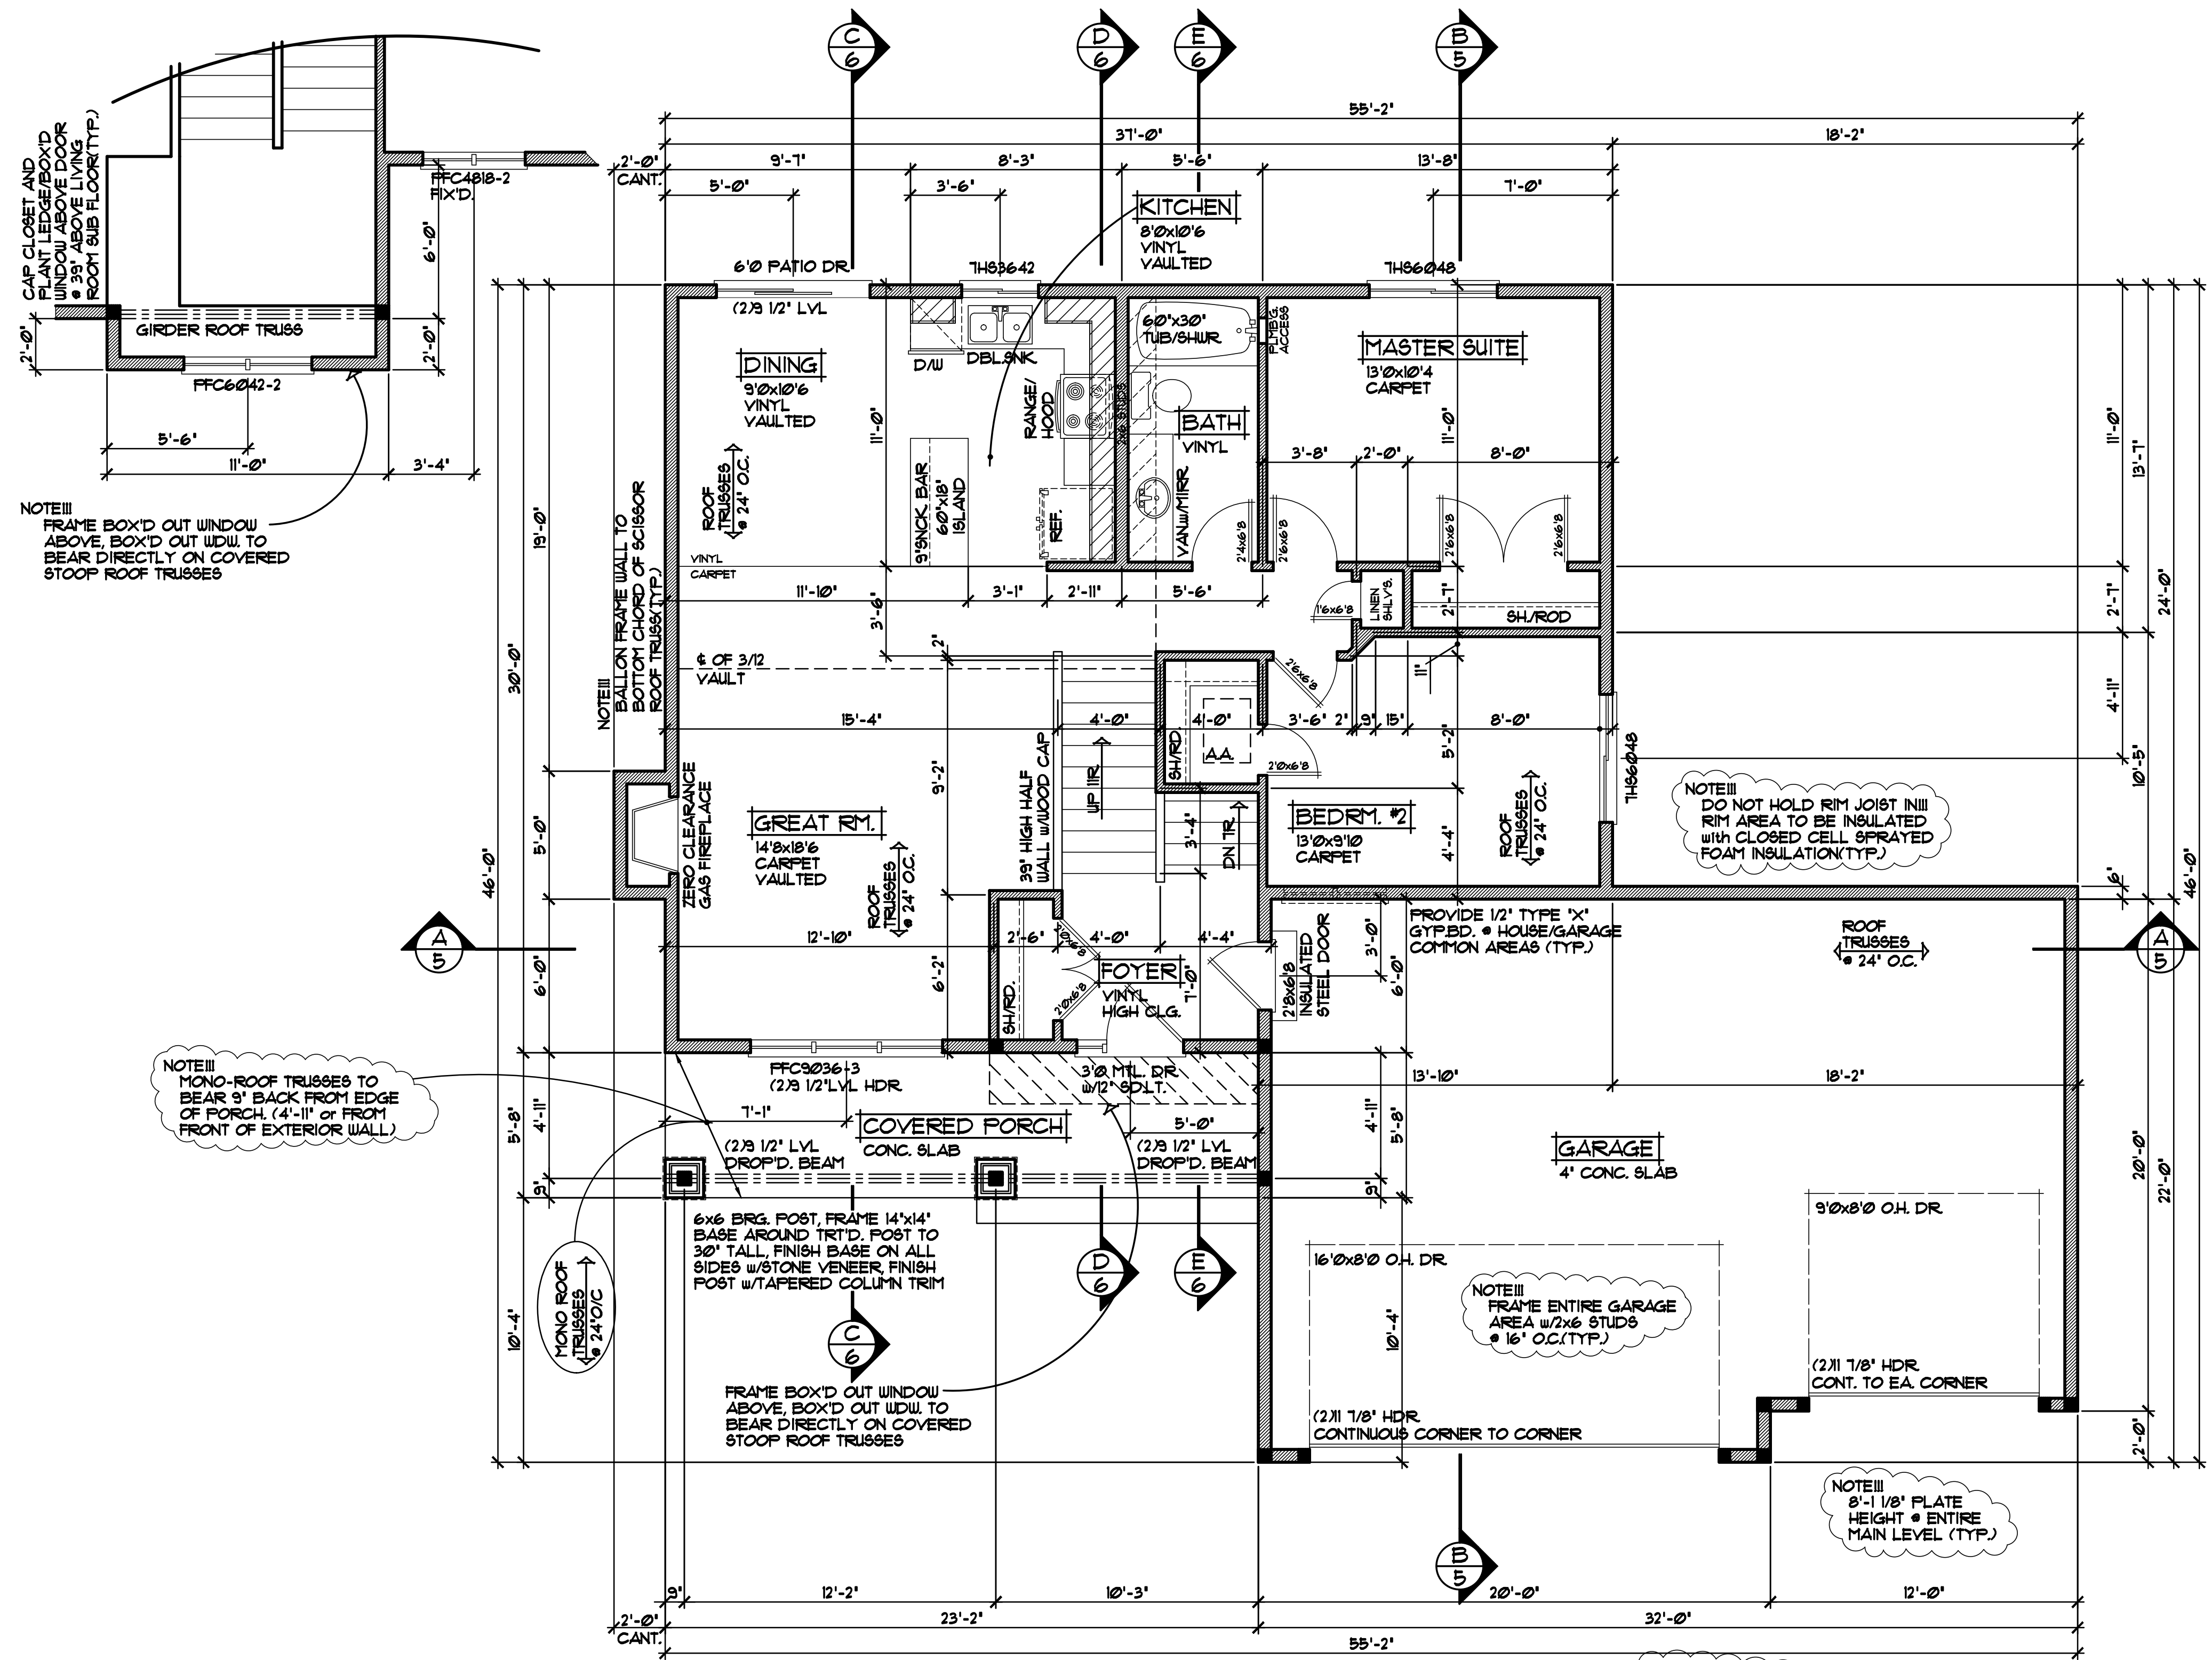

MAIN LEVEL FLOOR PLAN 1/4"=1'-0"
 1029 SQFT. MAIN LEVEL