

REVISIONS	BY
06269	R.M.
13047	S.E.
14008	J.C.
14234	J.C.
18147	S.E.

SPECIAL NOTICE:
CROIX DESIGN and DRAFTING, INC. ACCEPTS NO RESPONSIBILITY FOR THE ACCURACY OF THIS DRAWING. THE USER SHALL BE RESPONSIBLE FOR VERIFYING ALL INFORMATION AND CONDITIONS PRIOR TO CONSTRUCTION. THE USER SHALL BE RESPONSIBLE FOR OBTAINING ALL NECESSARY PERMITS AND APPROVALS FROM THE APPROPRIATE AGENCIES. THE USER SHALL BE RESPONSIBLE FOR OBTAINING ALL NECESSARY MATERIALS AND SUPPLIES. THE USER SHALL BE RESPONSIBLE FOR OBTAINING ALL NECESSARY LABOR AND SERVICES. THE USER SHALL BE RESPONSIBLE FOR OBTAINING ALL NECESSARY INSURANCE AND BONDING. THE USER SHALL BE RESPONSIBLE FOR OBTAINING ALL NECESSARY UTILITIES AND SERVICES. THE USER SHALL BE RESPONSIBLE FOR OBTAINING ALL NECESSARY PERMITS AND APPROVALS FROM THE APPROPRIATE AGENCIES. THE USER SHALL BE RESPONSIBLE FOR OBTAINING ALL NECESSARY MATERIALS AND SUPPLIES. THE USER SHALL BE RESPONSIBLE FOR OBTAINING ALL NECESSARY LABOR AND SERVICES. THE USER SHALL BE RESPONSIBLE FOR OBTAINING ALL NECESSARY INSURANCE AND BONDING. THE USER SHALL BE RESPONSIBLE FOR OBTAINING ALL NECESSARY UTILITIES AND SERVICES.

COPYRIGHT NOTICE, ALL RIGHTS RESERVED.
CROIX DESIGN and DRAFTING, INC. 2018. ALL RIGHTS RESERVED. THIS DRAWING IS THE PROPERTY OF CROIX DESIGN and DRAFTING, INC. IT IS TO BE USED ONLY FOR THE PROJECT AND SITE SPECIFICALLY IDENTIFIED HEREON. IT IS NOT TO BE REPRODUCED, COPIED, OR OTHERWISE USED IN ANY MANNER WITHOUT THE WRITTEN PERMISSION OF CROIX DESIGN and DRAFTING, INC. ANY VIOLATION OF THIS NOTICE SHALL BE SUBJECT TO LEGAL ACTION.

DESIGN and DRAFTING BY:


CROIX
DESIGN & DRAFTING, INC.

ARCHITECTURAL DESIGN and DRAFTING SERVICE
HOME PLAN SERVICE • CUSTOM HOMES • REMODELING
PHONE: 763.757.5997 • ANDOVER, MINNESOTA
WWW.CROIXDESIGN.COM

BUILT BY:

ELEVATE BUILDERS, LLC
P.O. BOX 114
FOREST LAKE, MN 55025

DRAWN:	R.B.
CHECKED:	XXX
DATE:	8/23/2018
SCALE:	AS NOTED
CADD FILE #	18234
SHEET	1 OF 6

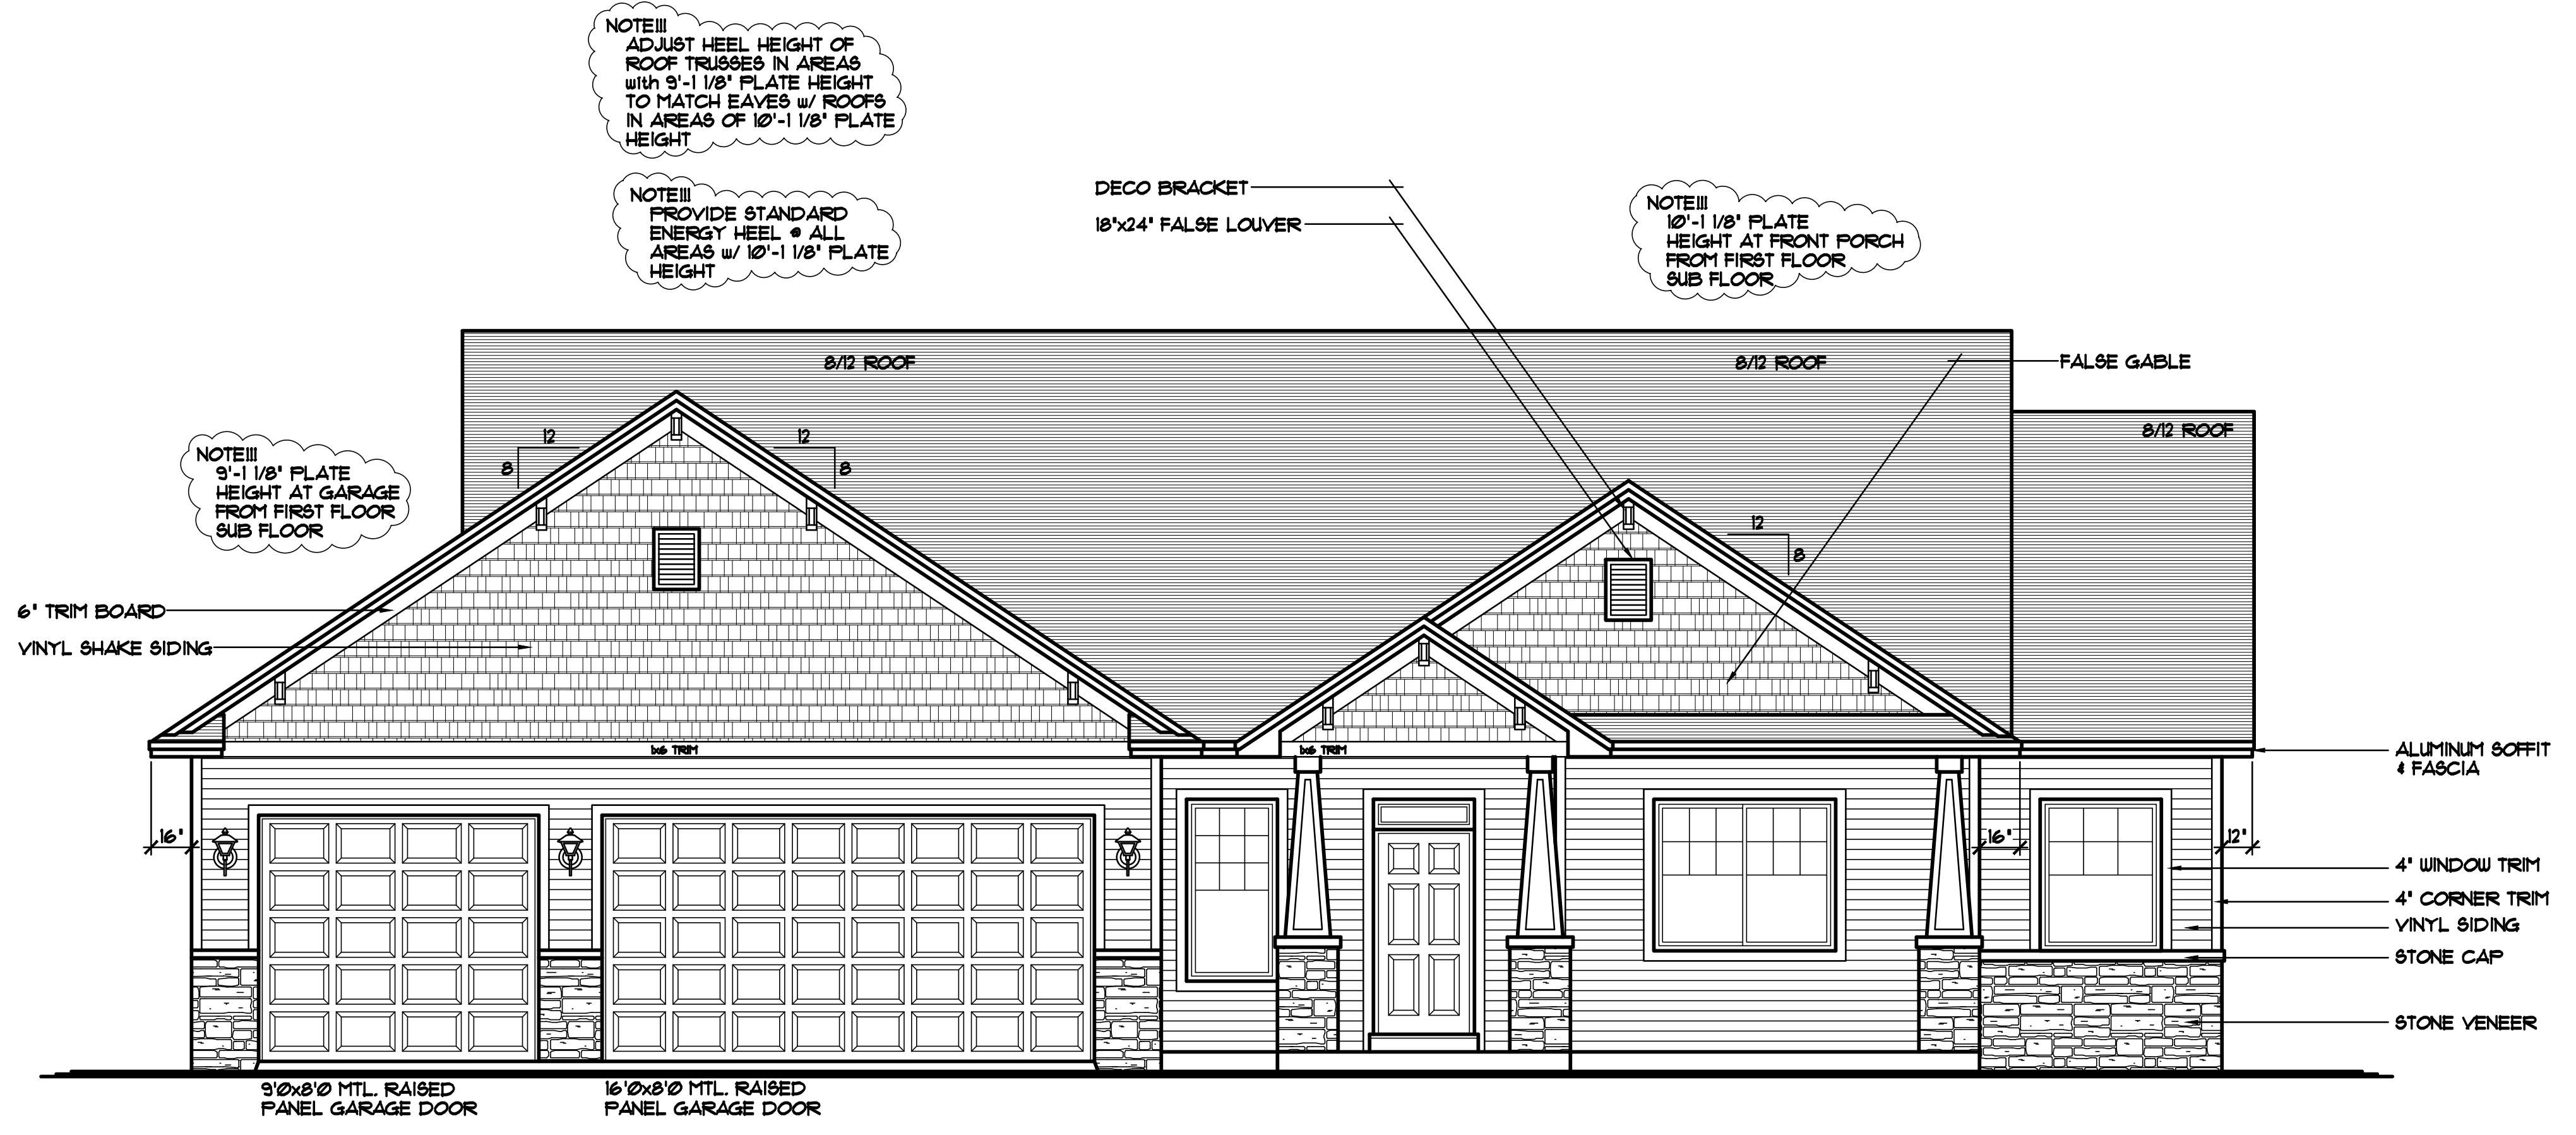


FRONT ELEVATION 1/4"=1'-0"

1947 SQ. FT. MAIN LEVEL
1425 SQFT. FINISHED BASEMENT AREA
3367 SQ. FT. TOTAL FINISHED AREA

THE:
CEDARLEAF PLAN

© COPYRIGHT NOTICE, ALL RIGHTS RESERVED
CROIX DESIGN and DRAFTING, INC.

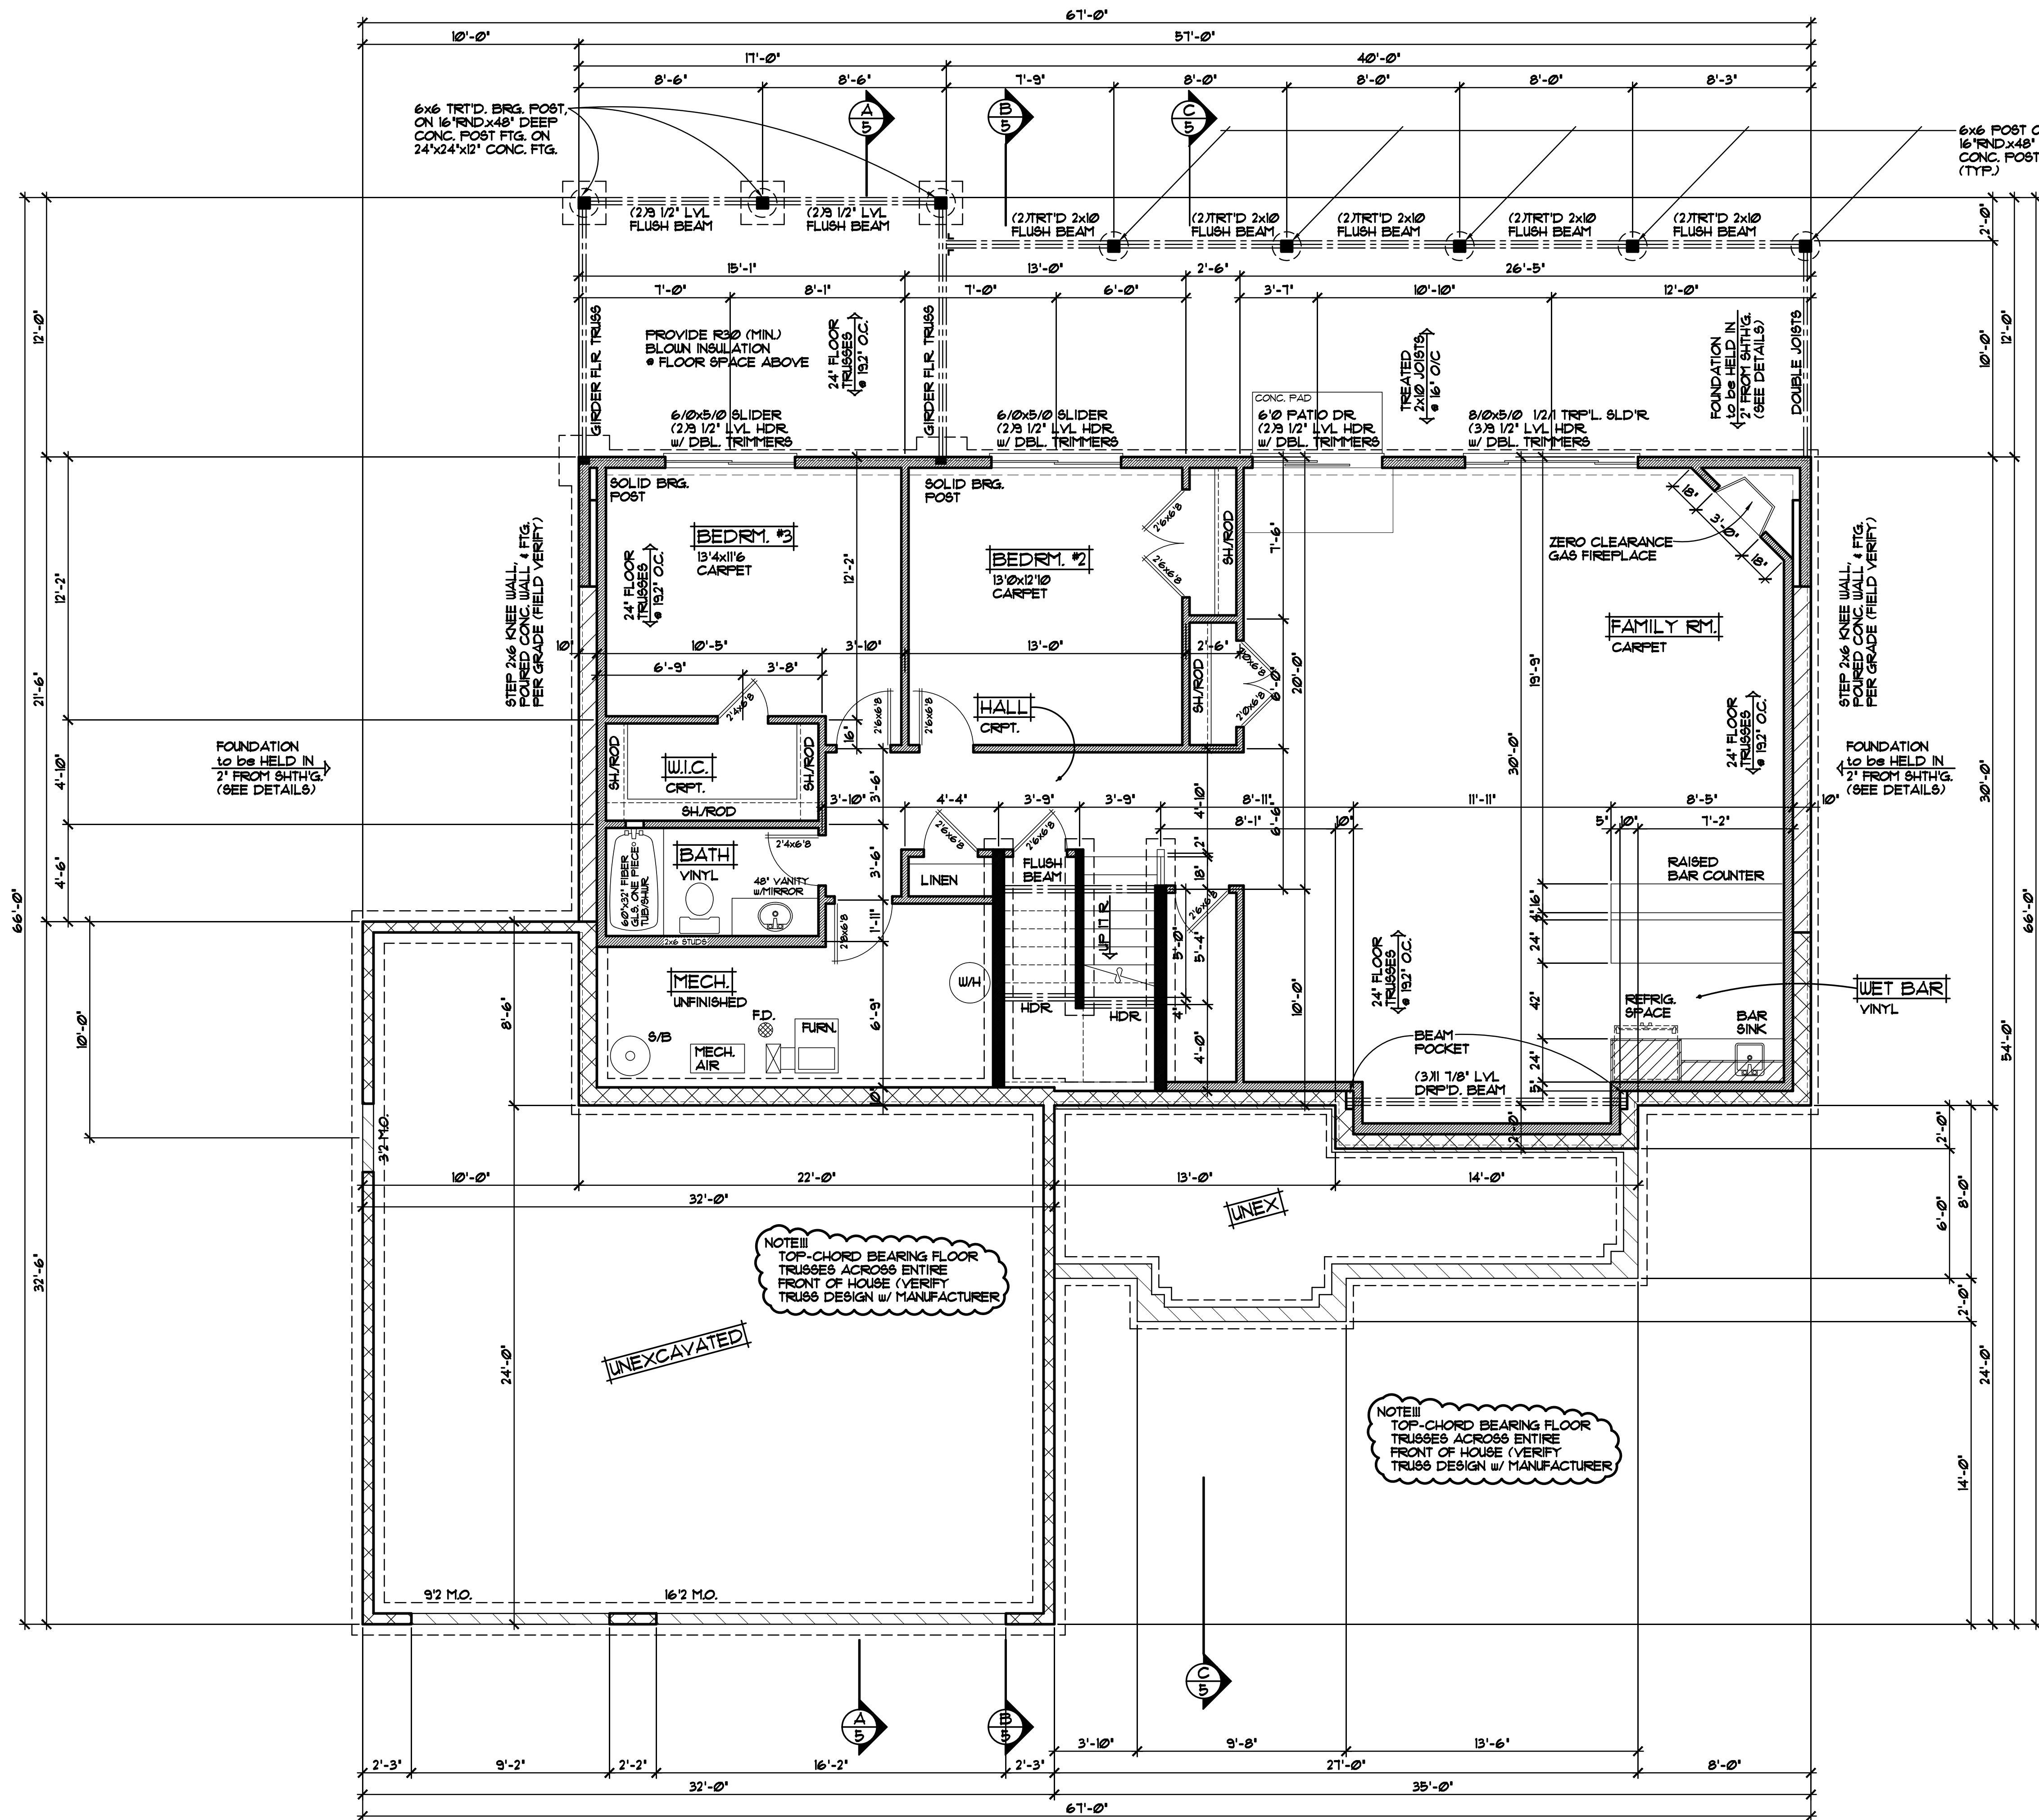

SILVERLINE

WINDOW and DOOR PERFORMANCE DATA
U-VALUE / SHGC / STC

• SINGLE HUNG UNIT U-VALUE = 0.29 SHGC = 0.30 STC = 30
• SLIDER UNIT U-VALUE = 0.29 SHGC = 0.30 STC = 30
• FIXED UNIT U-VALUE = 0.27 SHGC = 0.31 STC = 21
• CASEMENT UNIT U-VALUE = 0.27 SHGC = 0.24 STC = 28
• AWNING UNIT U-VALUE = 0.27 SHGC = 0.24 STC = 28
• SLIDING PATIO DOOR U-VALUE = 0.29 SHGC = 0.30 STC = 21

REVISIONS

XX/XX/XX	0000
XX/XX/XX	BY: X.A.

SPECIAL NOTICE: CROIX DESIGN AND DRAFTING, INC. ACCEPTS NO RESPONSIBILITY FOR ERRORS AND/OR OMISSIONS IN THIS DRAWING. THE DESIGNER'S RESPONSIBILITY IS LIMITED TO THE DESIGN AND DRAFTING OF THIS DRAWING. THE CONTRACTOR SHALL VERIFY ALL DIMENSIONS AND CONDITIONS ON THE JOB. THE CONTRACTOR SHALL BE RESPONSIBLE FOR OBTAINING ALL NECESSARY PERMITS AND APPROVALS. THE CONTRACTOR SHALL BE RESPONSIBLE FOR VERIFYING THE ACCURACY OF ALL FIELD CONDITIONS AND FOR MAKING ANY NECESSARY ADJUSTMENTS TO THE DRAWING. THE CONTRACTOR SHALL BE RESPONSIBLE FOR OBTAINING ALL NECESSARY PERMITS AND APPROVALS. THE CONTRACTOR SHALL BE RESPONSIBLE FOR VERIFYING THE ACCURACY OF ALL FIELD CONDITIONS AND FOR MAKING ANY NECESSARY ADJUSTMENTS TO THE DRAWING.

OFFICE: 763.757.6997
FAX: 763.757.4383
ANDOVER, MINNESOTA
WWW.CROIXDESIGN.COM

CROIX
DESIGN & DRAFTING, INC.

BUILT BY:
ELEVATE BUILDERS, LLC

NOTE!!!
VERIFY ALL MECHANICAL EQUIPMENT LOCATIONS. LOCATIONS ON PLAN ARE REPRESENTATION ONLY


FRAMING & CONST. NOTES

- 8'-1" PLATE HEIGHT at ENTIRE LOWER LEVEL (UNLESS NOTED OTHERWISE)
- PROVIDE 1/2" GYP. BD. at BASEMENT CEILING and ALLOW 80 SQFT. (MAX) OPEN CL.G. AREA FOR MECHANICAL, FIRE BLOCK TRUSS SPACE at PERIMETER of OPEN AREA

DOOR & WINDOW NOTES

- SILVERLINE WINDOWS SPECIFIED, VERIFY ROUGH OPENING SIZES FOR DOORS & WINDOWS w/ MANUFACTURER
- WINDOWS with '*' REQUIRE A SASH STOPPER (TYP.)
- ALL WINDOW & DOOR OPENINGS TO HAVE (2)x10 #2 GRADE HEADER or BETTER (UNLESS NOTED OTHERWISE)
- TOP OF R.O. FOR ALL WINDOWS ON MAIN LEVEL TO BE 1'-10 1/2" FROM SUB-FLOOR (UNLESS NOTED OTHERWISE)

BASEMENT FRAMING / FINISHING PLAN 1/4"=1'-0"
1425 SQ. FT FINISHED BASEMENT AREA

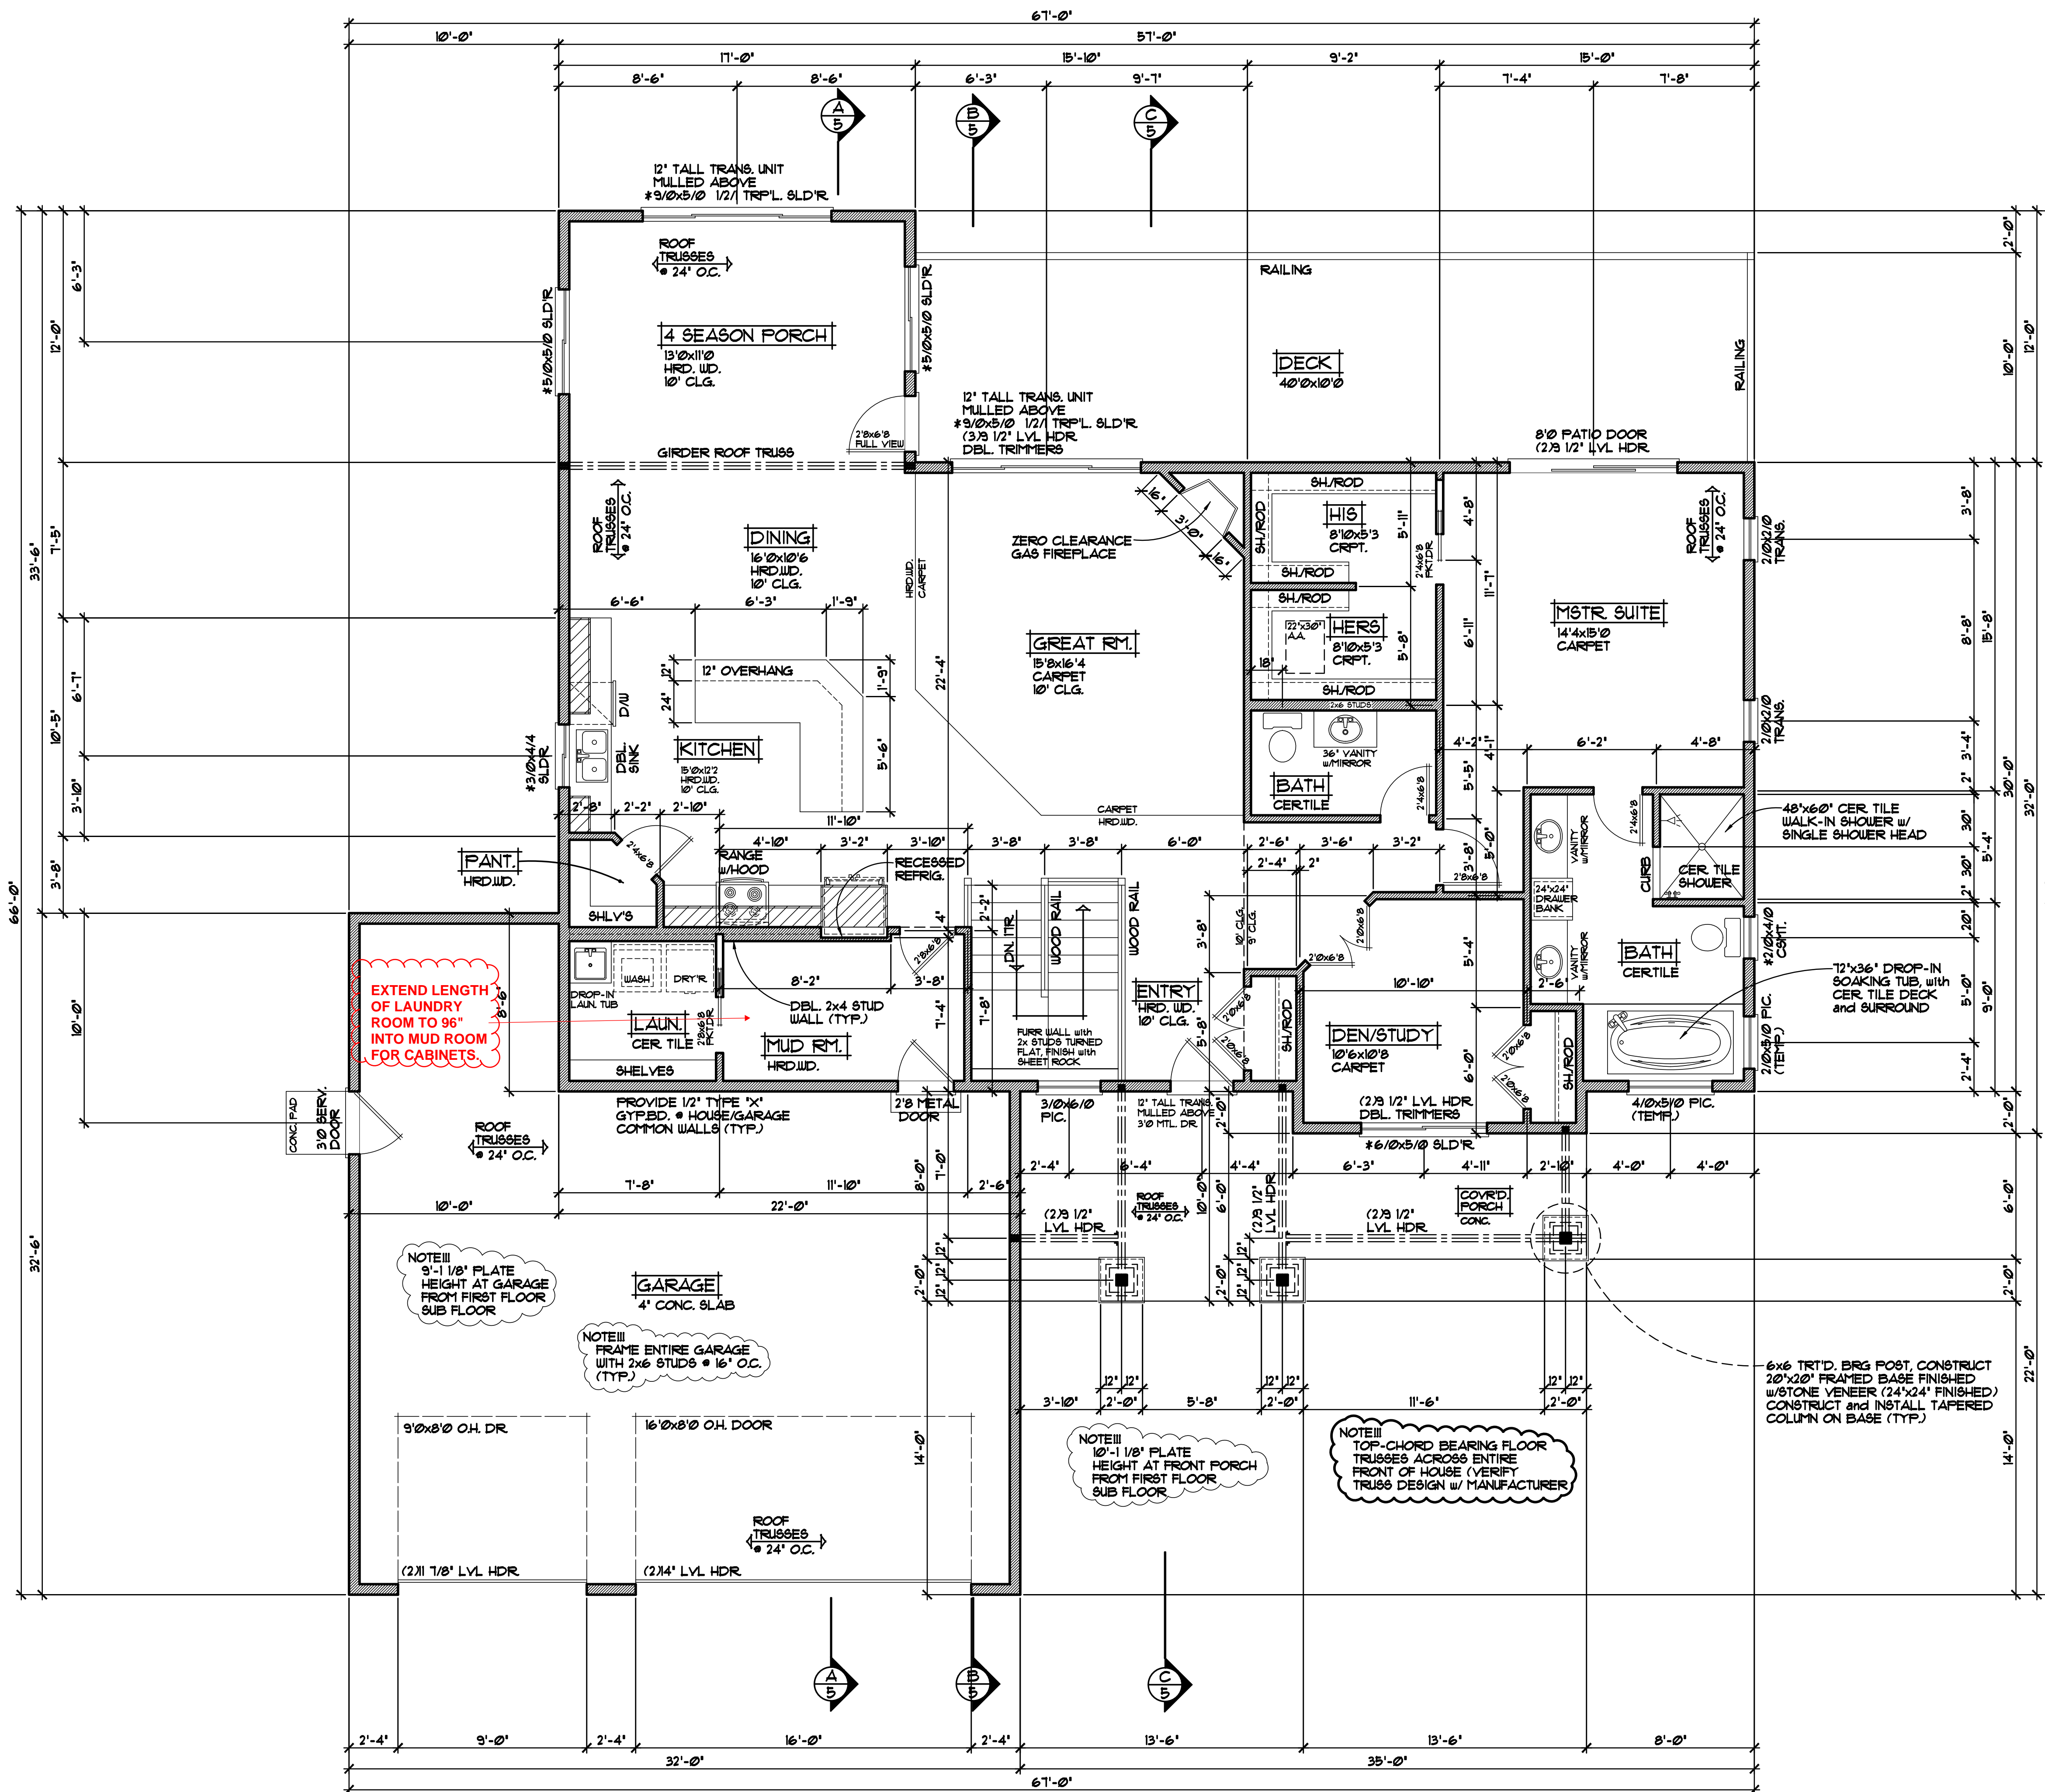

SILVERLINE	
WINDOW and DOOR PERFORMANCE DATA	
U-VALUE / SHGC / STC	
• SINGLE HUNG UNIT	U-VALUE = 0.29 SHGC = 0.30 STC = 30
• SLIDER UNIT	U-VALUE = 0.29 SHGC = 0.30 STC = 30
• FIXED UNIT	U-VALUE = 0.21 SHGC = 0.31 STC = 21
• CASEMENT UNIT	U-VALUE = 0.21 SHGC = 0.24 STC = 28
• AWNING UNIT	U-VALUE = 0.21 SHGC = 0.24 STC = 28
• SLIDING PATIO DOOR	U-VALUE = 0.29 SHGC = 0.30 STC = 21

REVISIONS	
XX/XX/XX	0000
XX/XX/XX	BY: X.A.

SPECIAL NOTICE:
CROIX DESIGN AND DRAFTING, INC. ACCEPTS NO RESPONSIBILITY FOR ERRORS AND/OR OMISSIONS IN THESE DRAWINGS. THE USER OF THESE DRAWINGS SHALL BE RESPONSIBLE FOR OBTAINING ALL NECESSARY PERMITS AND APPROVALS FROM ALL APPLICABLE AGENCIES. THE USER OF THESE DRAWINGS SHALL BE RESPONSIBLE FOR VERIFYING ALL DIMENSIONS AND CONDITIONS OF THE EXISTING STRUCTURE. 



OFFICE: 763.757.6987
 FAX: 763.757.4383
 ANDOVER, MINNESOTA
 WWW.CROIXDESIGN.COM

ELEVATE BUILDERS, LLC

EXTEND LENGTH OF LAUNDRY ROOM TO 96" INTO MUD ROOM FOR CABINETS.

NOTE III
9'-1 1/8" PLATE HEIGHT AT GARAGE FROM FIRST FLOOR SUB FLOOR

NOTE III
FRAME ENTIRE GARAGE WITH 2x6 STUDS @ 16" O.C. (TYP.)

NOTE III
10'-1 1/8" PLATE HEIGHT AT FRONT PORCH FROM FIRST FLOOR SUB FLOOR

NOTE III
TOP-CHORD BEARING FLOOR TRUSSES ACROSS ENTIRE FRONT OF HOUSE (VERIFY TRUSS DESIGN w/ MANUFACTURER)

6x6 TRT'D. BRG POST, CONSTRUCT 20'x20' FRAMED BASE FINISHED w/ STONE VENEER (24'x24' FINISHED) CONSTRUCT AND INSTALL TAPERED COLUMN ON BASE (TYP.)

NOTE III
10'-1 1/8" PLATE HEIGHT AT GREAT RM., KITCHEN, AND DINING RM. FROM FIRST FLOOR SUB FLOOR

NOTE III
FRAME DOOR RETURNS AS REQ'D. FOR EXTRA WIDE CASING (TYP.)

FRAMING NOTES

- 9'-1 1/8" PLATE HEIGHT at ENTIRE MAIN LEVEL (UNO.)
- FRAME ALL GARAGE WALLS with 2x6 STUDS @ 16" O.C.

DOOR & WINDOW NOTES

- SILVERLINE WINDOW SPECIFIED, VERIFY ROUGH OPENING SIZES FOR DOORS & WINDOWS w/ MANUFACTURER
- WINDOWS with 1" REQUIRE A SASH STOPPER (TYP.)
- ALL WINDOW & DOOR OPENINGS TO HAVE (2x10 @ 2 GRADE HEADER or BETTER (UNLESS NOTED OTHERWISE)
- TOP OF R.O. FOR ALL WINDOWS ON MAIN LEVEL TO BE 1'-10 1/2" FROM SUB-FLOOR (UNLESS NOTED OTHERWISE)

MAIN LEVEL FLOOR PLAN 1/4" = 1'-0"
 1942 SQ. FT. MAIN LEVEL