

# AMY PLAN - LOT9, BLOCK 1

## PLAN INFORMATION:

### FRAMING NOTES:

1. ALL EXTERIOR WALLS TO BE 16" O.C. WITH A DOUBLE TOP PLATE UNLESS OTHERWISE NOTED.
2. WALL FRAMING SHALL BE S.P.F. STUD GRADE OR BETTER UNLESS NOTED OTHERWISE (U.N.O.)
3. ALL HEADERS SHALL BE PER PLAN
4. ALL EXTERIOR HEADERS SHALL HAVE (1)2X6 BEARING STUD & (1) 2X6 FULL HEIGHT KING STUD ON EACH SIDE U.N.O. (REVIEW PLANS)
5. ALL INTERNAL HEADERS & BEAMS SHALL HAVE (1)2X6 OR (1)2X4 BEARING STUD ON EACH SIDE U.N.O.
6. EXTERIOR SHEATHING SHALL BE 7/16" MATERIAL CONSISTING OF ORIENTED STRAND BOARD (OSB).-ALL FLOOR AND CEILING SYSTEMS TO BE CHECKED AND DESIGNED BY THE DESIGNATED MANUFACTURER. FLOOR PLANS TO BE ON SITE.
7. HEADER SIZES ARE TO BE USED PER PLAN AND DEVIATION FROM ANY SIZE MUST BE APPROVED BY DESIGNERS.
8. PRESSURE TREATED WOOD IS TO BE USED WHERE WOOD IS IN CONTACT WITH CONCRETE AND AT 2X6 MUD SILL. TREATED MEMBERS TO BE S.Y.P.#2 OR BETTER.
9. FOR OPENINGS IN EXTERIOR WALLS (OR WALLS W/ LATERAL LOADING:
  - a. 0'-0" - 4'-0" = 1 JACK STUD
  - b. 4'-0" - 8'-0" = 2 JACK STUDS
  - c. 8'-0" - 12'-0" = 3 JACK STUDS
  - d. GREATER THAN 12' = CONSULT ENG.
10. POSTS CALLED OUT ARE NUMBER OF KING STUDS REQUIRED PER SIDE OF OPENING.

### CONCRETE NOTES:

1. ALL CONCRETE FOOTINGS AND FOUNDATION SYSTEMS ARE DESIGNED FOR A 2000 P.SF. SOIL.
2. FOUNDATION WALLS SHALL BE FULL HEIGHT AT UNBALANCED FILL GREATER THAN 3'4".
3. 1/2" ANCHOR BOLTS EMBEDDED 7" MINIMUM @ 6" O.C. MAX. 12" MIN, FROM EACH END. MINIMUM OF 2 BOLTS IN EACH SILL PLATE (REFER TO STRUCTURAL PAGES).
4. PAD FOOTING REINFORCEMENT IS TO BE LOCATED (3") FROM BOTTOM OF FOOTING TYP. (WHEN REQUIRED)
5. REFER TO STRUCTURAL PAGES FOR ADDITIONAL INFORMATION REGARDING RE-BAR/ETC.
6. **MIN. 5000 PSI CONCRETE @ ALL FOOTINGS**

### INSULATION:

1. ALL EXTERIOR WALLS TO HAVE A MINIMUM RATING OF R-20.
2. ALL ATTIC SPACES ARE TO HAVE A MINIMUM RATING OF R-49.
3. ALL FLOOR SPACES OVER UNCONDITIONED SPACE OR CANTILEVERED ARE TO BE INSULATED TO MIN. R30.

### SHEETROCK/GYPSUM BOARD:

1. ALL CEILINGS ARE TO HAVE 5/8" NON-SAG GYPSUM BOARD UNLESS OTHERWISE NOTED.
2. ALL WALLS ARE TO HAVE 1/2" GYPSUM BOARD UNLESS OTHERWISE NOTED.
3. GARAGE CEILING AND WALLS THAT ADJOIN HOUSE WALLS ARE TO BE 5/8" GYPSUM BOARD PER CODE.

### DOORS & WINDOWS:

1. ALL WINDOWS AND DOORS TO BE DOUBLE PANE GLASS PANELS WITH LOW-E RATINGS.
2. ANY WINDOW WITHIN 24" OF A DOOR SWING MUST BE TEMPERED PER CODE.
3. ANY WINDOW ABOVE A TUB/WET AREA MUST BE TEMPERED PER CODE.
4. ANY WINDOW WITHIN A STAIRWAY MUST BE TEMPERED PER CODE.
5. WINDOW GLAZING MUST BE AT LEAST 18" A.F.F. WHEN WINDOW IS ABOVE 6' FROM GRADE. IF WITHIN 18", WINDOW MUST BE TEMPERED.
6. ALL BEDROOMS TO HAVE AT LEAST ONE WINDOW THAT HAS A CLEAR EGRESS OPENING OF 5.7 SQ. FT. WITH MIN. DIMENSIONS OF 24" IN HEIGHT AND 20" IN WIDTH, SILL HEIGHT NOT TO BE GREATER THAN 44" A.F.F.
7. WINDOWS WITH SILLS WITHIN 3' OF THE FLOOR THEY SERVE AND ARE 72" ABOVE GRADE MUST EITHER HAVE A FALL PREVENTION OR OPENING LIMITER DEVICE PER CODE.

### MECHANICAL & ELECTRICAL:

1. ALL ELECTRICAL AND MECHANICAL EQUIPMENT TO BE VERIFIED AND INSTALLED PER CODE BY APPROVED TRADES AND INSTALLERS.
2. HVAC CONTRACTOR TO VERIFY LAYOUT FOR DUCT-RUNS BEFORE INSTALLATION, IF MODIFICATION IS REQUIRED, REPORT INFORMATION/CHANGES TO CONTRACTOR & LITTFIN DESIGN.



### CODE INFORMATION:

SINGLE FAMILY CONSTRUCTION TYPE IRC-1  
 -2015 MINNESOTA STATE RESIDENTIAL CODE  
 -2017 NATIONAL ELECTRICAL CODE  
 -2015 MINNESOTA STATE MECHANICAL&FUEL GAS CODE  
 -2015 MINNESOTA STATE FIRE CODE  
 -2015 MINNESOTA PLUMBING CODE

### SOIL TYPE:

DESIGNED WITH 2000 PSF SOILS, ALL FOUNDATION CONSTRUCTION MUST FACTOR IN THIS AT A MINIMUM.

### WIND EXPOSURE:

DESIGNED WITH "EXPOSURE C" CLASSIFICATIONS AND WIND GUSTS OF 90 MPH PER 2015 MN RESIDENTIAL CODE REGULATIONS.

### GENERAL NOTES:


- ALL FOUNDATION WALL STRUCTURAL INFORMATION USED TO CONSTRUCT THE FOUNDATION SYSTEM IS TO BE ON SITE WHEN POURING OR BUILDING WALLS.
- ALL STRUCTURAL BEAMS, POSTS & TALL WALLS ARE TO BE BUILT PER I-LEVEL SPECIFICATIONS.
- ALL MANUFACTURED FLOOR & ROOF TRUSSES ARE TO BE INSTALLED PER MANUFACTURERS SPECIFICATIONS.
- ALL MANUFACTURED FLOOR & ROOF TRUSS SPECIFICATIONS ARE TO BE ON SITE DURING INSTALLATION.

### -WINDOW SIZE NOTES (EXAMPLES):


- SH3050 EQUALS SINGLE HUNG 3'0" BY 5'0"
- FX2646 EQUALS FIXED 2'6" BY 4'6"

## SHEET INDEX:

C	COVER
A1	FRONT ELEVATION & ROOF
A2	SIDE & REAR ELEVATIONS
A3	FOUNDATION
A4	FIRST FLOOR PLAN
D1	SECTION THROUGH HOME
D2	DETAILS
R1	RADON DETAILS
S1	BRACED WALL PLANS
S2	BRACED WALL DETAILS

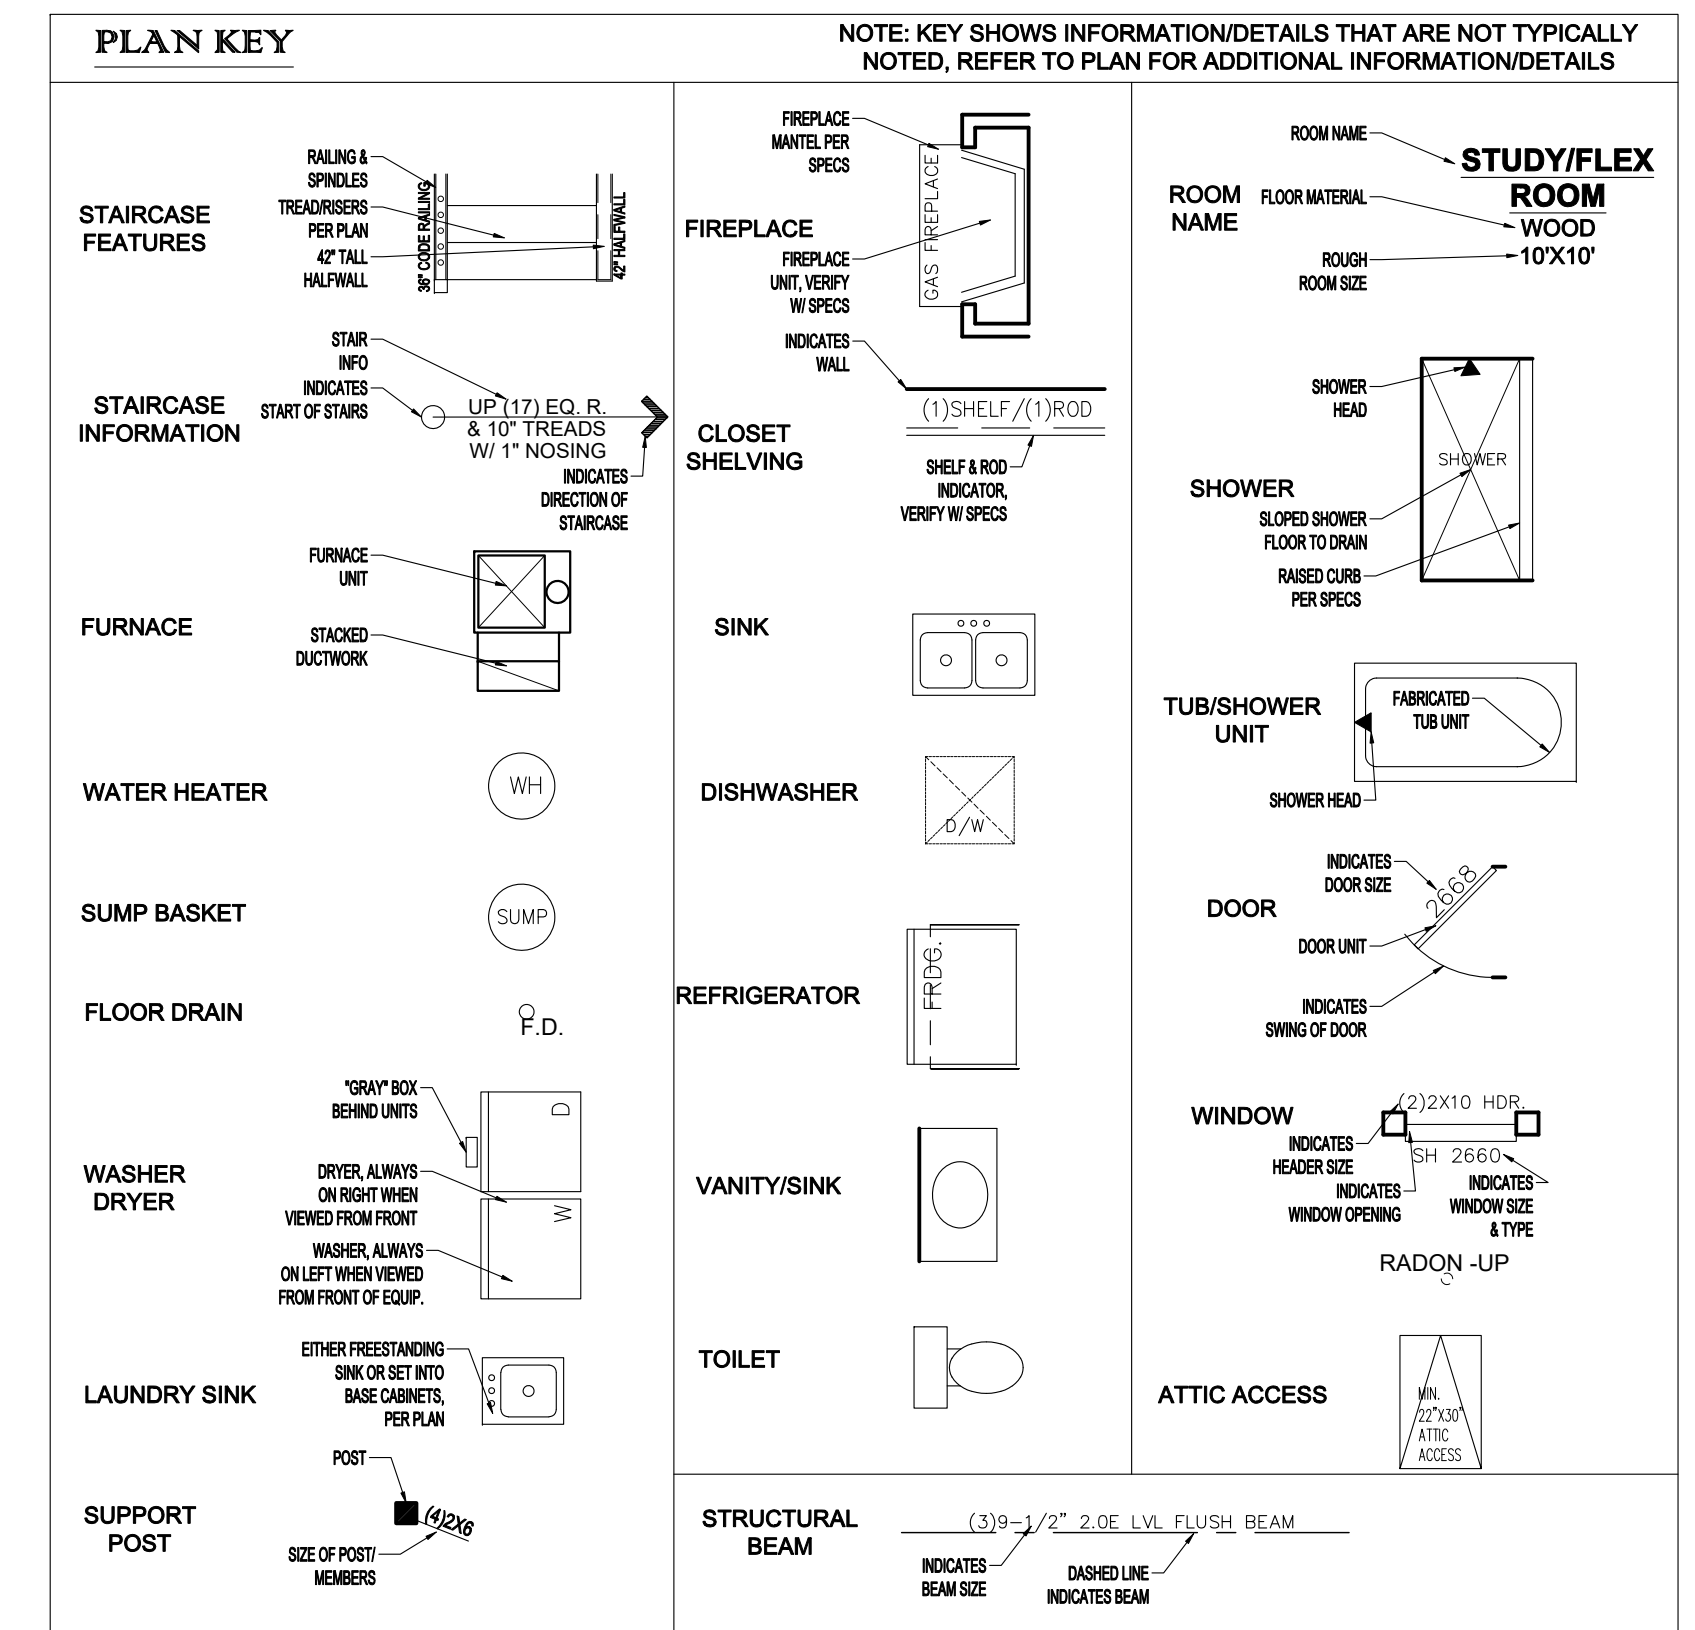


REVISION:	REV. DATE:	DRAWING TITLE: AMY PLAN	ALL PLANS & DESIGNS SHOWN ARE THE PROPERTY OF LITTFIN DESIGN. USE OF THESE PLANS ON ANY OTHER PROJECT/LOT OTHER THAN NOTED ON THIS TITLEBLOCK WITHOUT THE WRITTEN CONSENT OF LITTFIN DESIGN IS PROHIBITED.	LITTFIN DESIGN	LITTFINDESIGN.COM MLITTFIN@HOTMAIL.COM 320-224-7844 WINSTED, MN	CURRENT DATE: 5-21-19	PAGE C	PAGE DESCRIPTION: COVER SHEET
		LOCATION: LOT9, BLOCK1 WILDRIDGE PLACE 3, NORTH BRANCH	© EN CL 08/11/08					SCALED PRINT @ 24X36

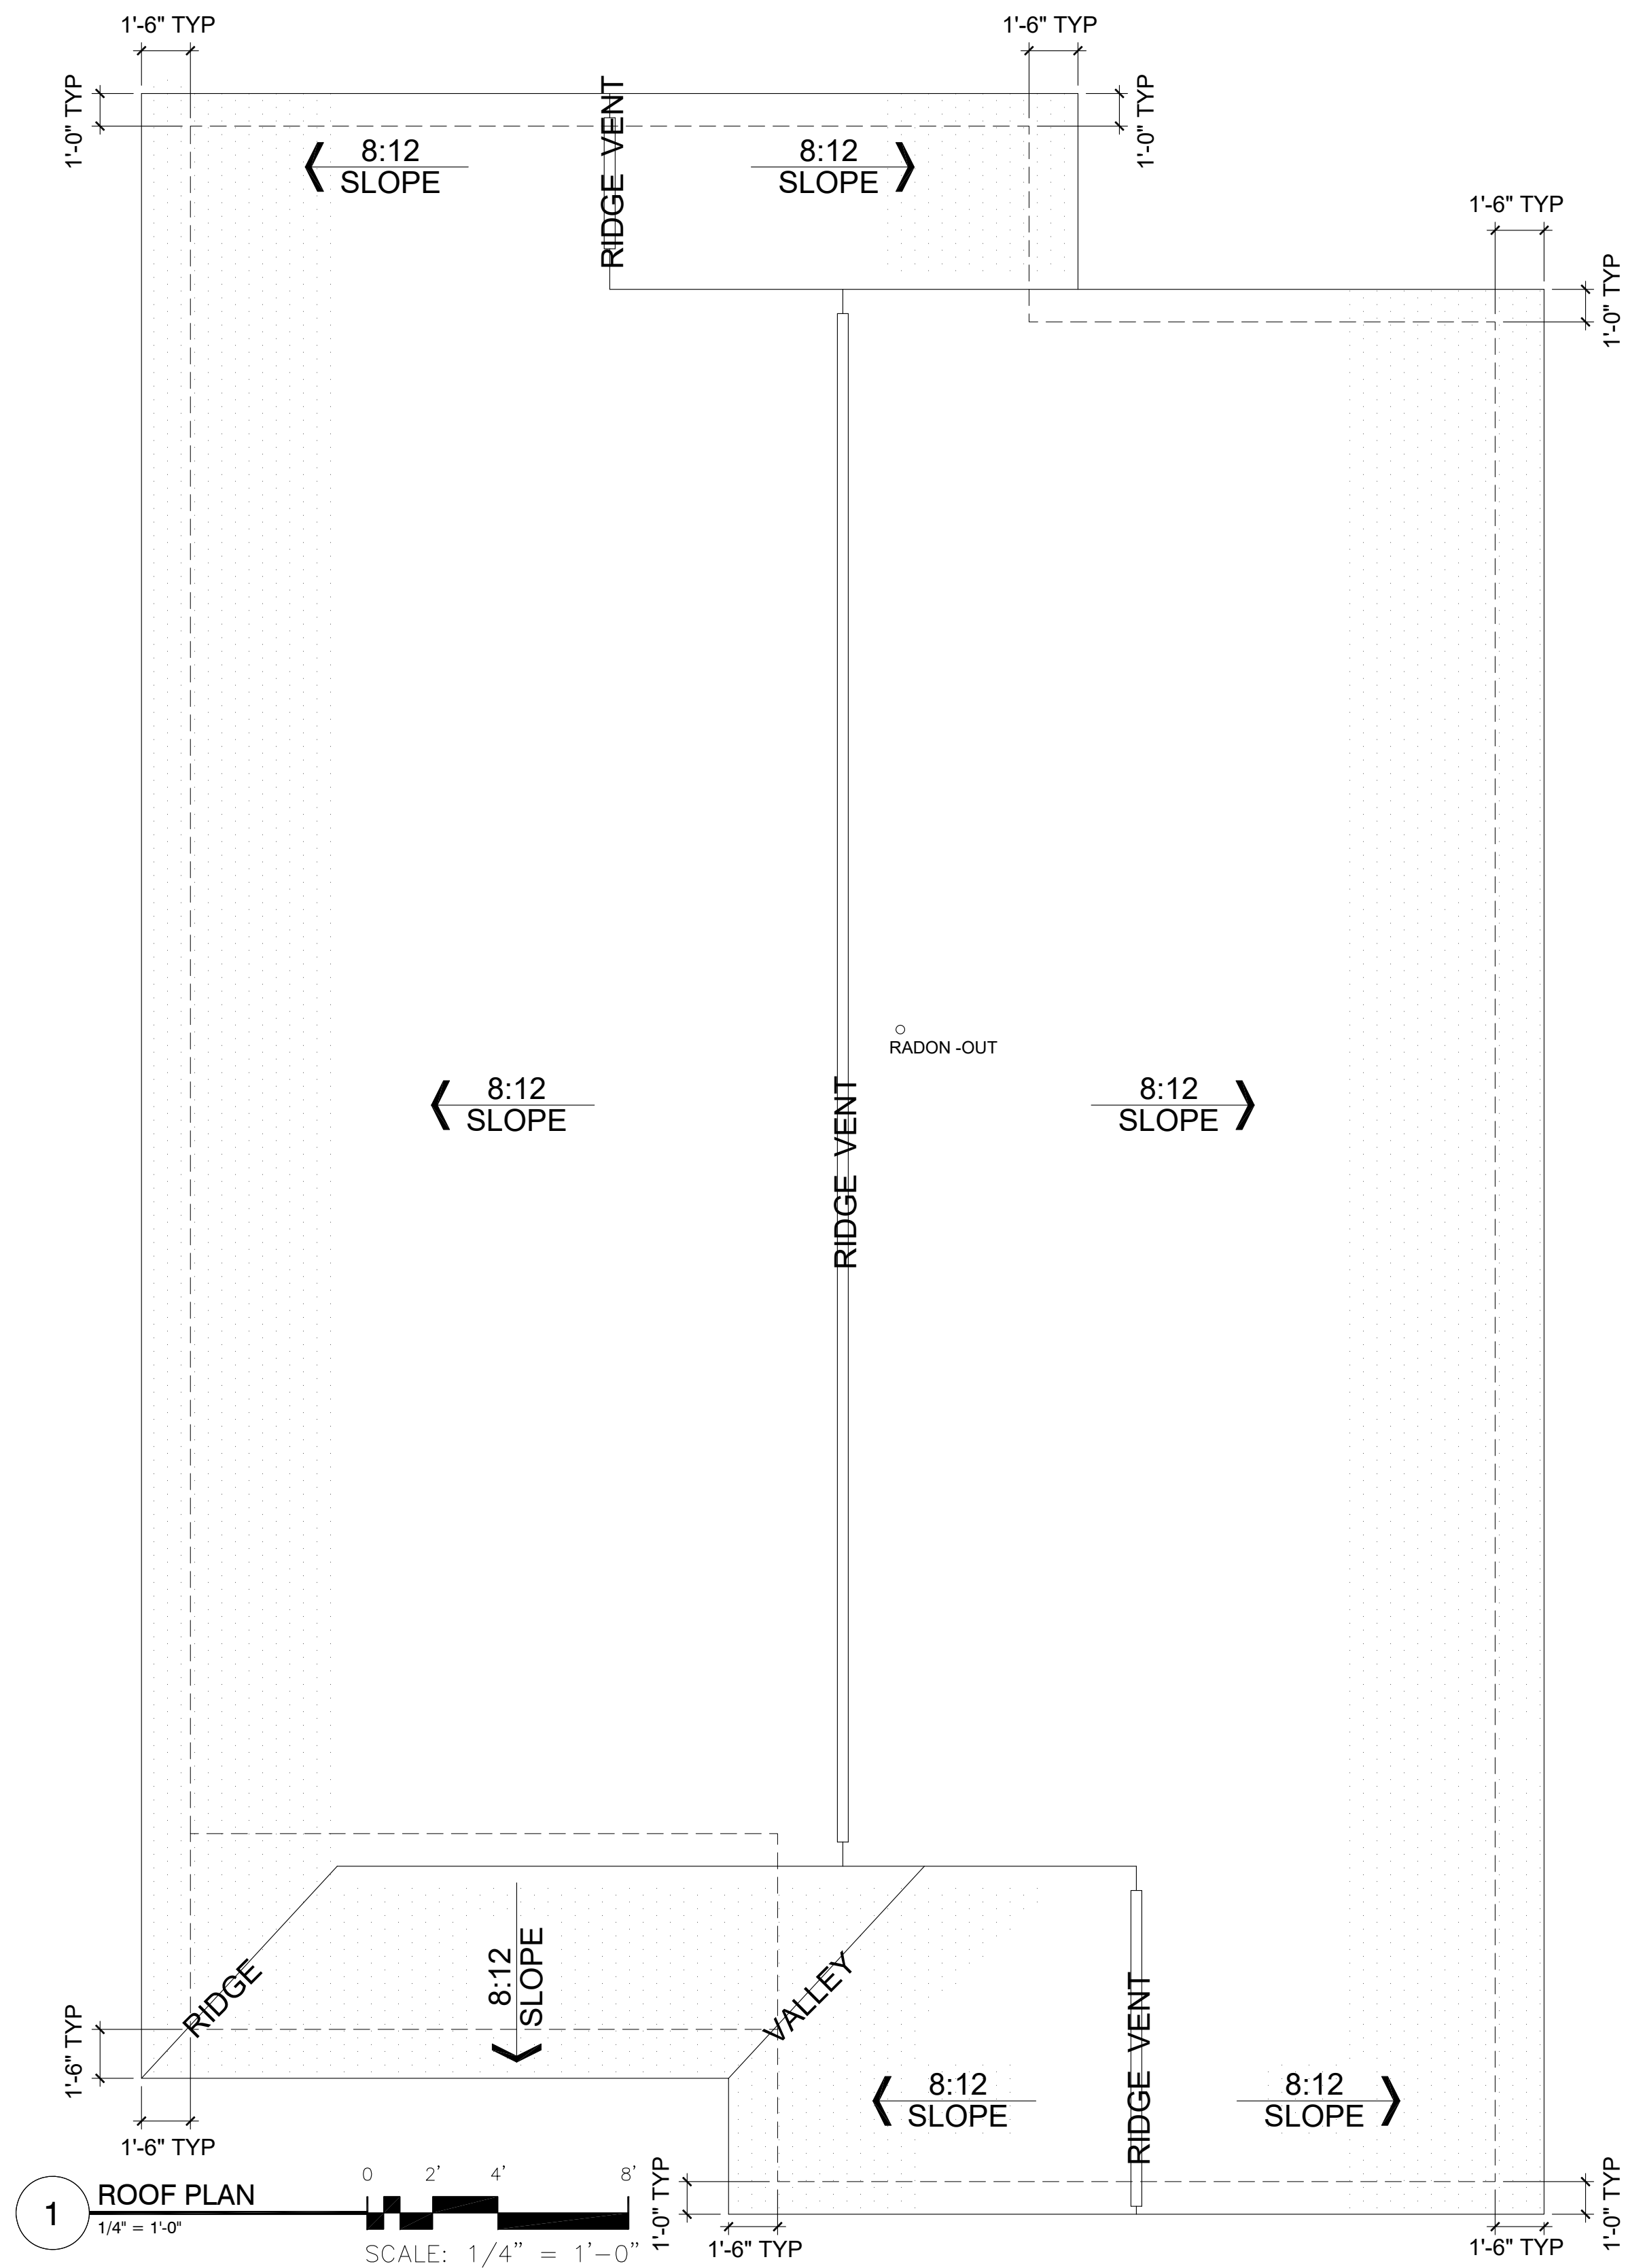

**GENERAL EXTERIOR NOTES:**


1. ALL EXT. TRIM TO BE FLASHED PER CODE.
2. SUPPLY DRIPCUPS ON ALL WINDOWS AND DOORS.
3. SUPPLY SEPARATION BETWEEN WOOD, COMPOSITE WOOD AND ANY OTHER WOOD MATERIAL PER SPECIFICATIONS.
4. SUPPLY AT LEAST 6" OF SPACE BETWEEN BOTTOMS OF WINDOWS AND ROOFS.
5. GRADE CONDITIONS MAY VARY ON SITE.
6. PROVIDE ROOF AND SOFFIT VENTS PER IRC CODE REGULATIONS.
7. ALL FURNACE FLUES, PLUMBING VENTS, FIREPLACE VENTS AND OTHER PENETRATIONS THROUGH ROOF OR WALLS TO EXTEND THROUGH REAR OF HOME WHENEVER POSSIBLE.
8. ALL PENETRATIONS THROUGH EXTERIOR WALLS OR ROOFING MUST BE SEALED AND FLASHED PER MANUF. SPECIFICATIONS AND IRC CODE REGULATIONS.
9. DOTTED AREA ON ROOF PLAN INDICATES LOCATION OF ICE/WATER BARRIER.
10. HOLD STONE OFF GRADE MINIMUM OF 3".
11. REFER TO MANUF. SPECIFICATIONS FOR STONE.
12. GARAGE BUCK BOARD MATERIAL IS TO BE COMPOSITE WOOD AND SIZED TO COVER THE EDGE OF STONE.
14. ALL BEAMS HOLDING UP PORCH ROOFS ARE TO BE DROPPED UNLESS OTHERWISE NOTED.

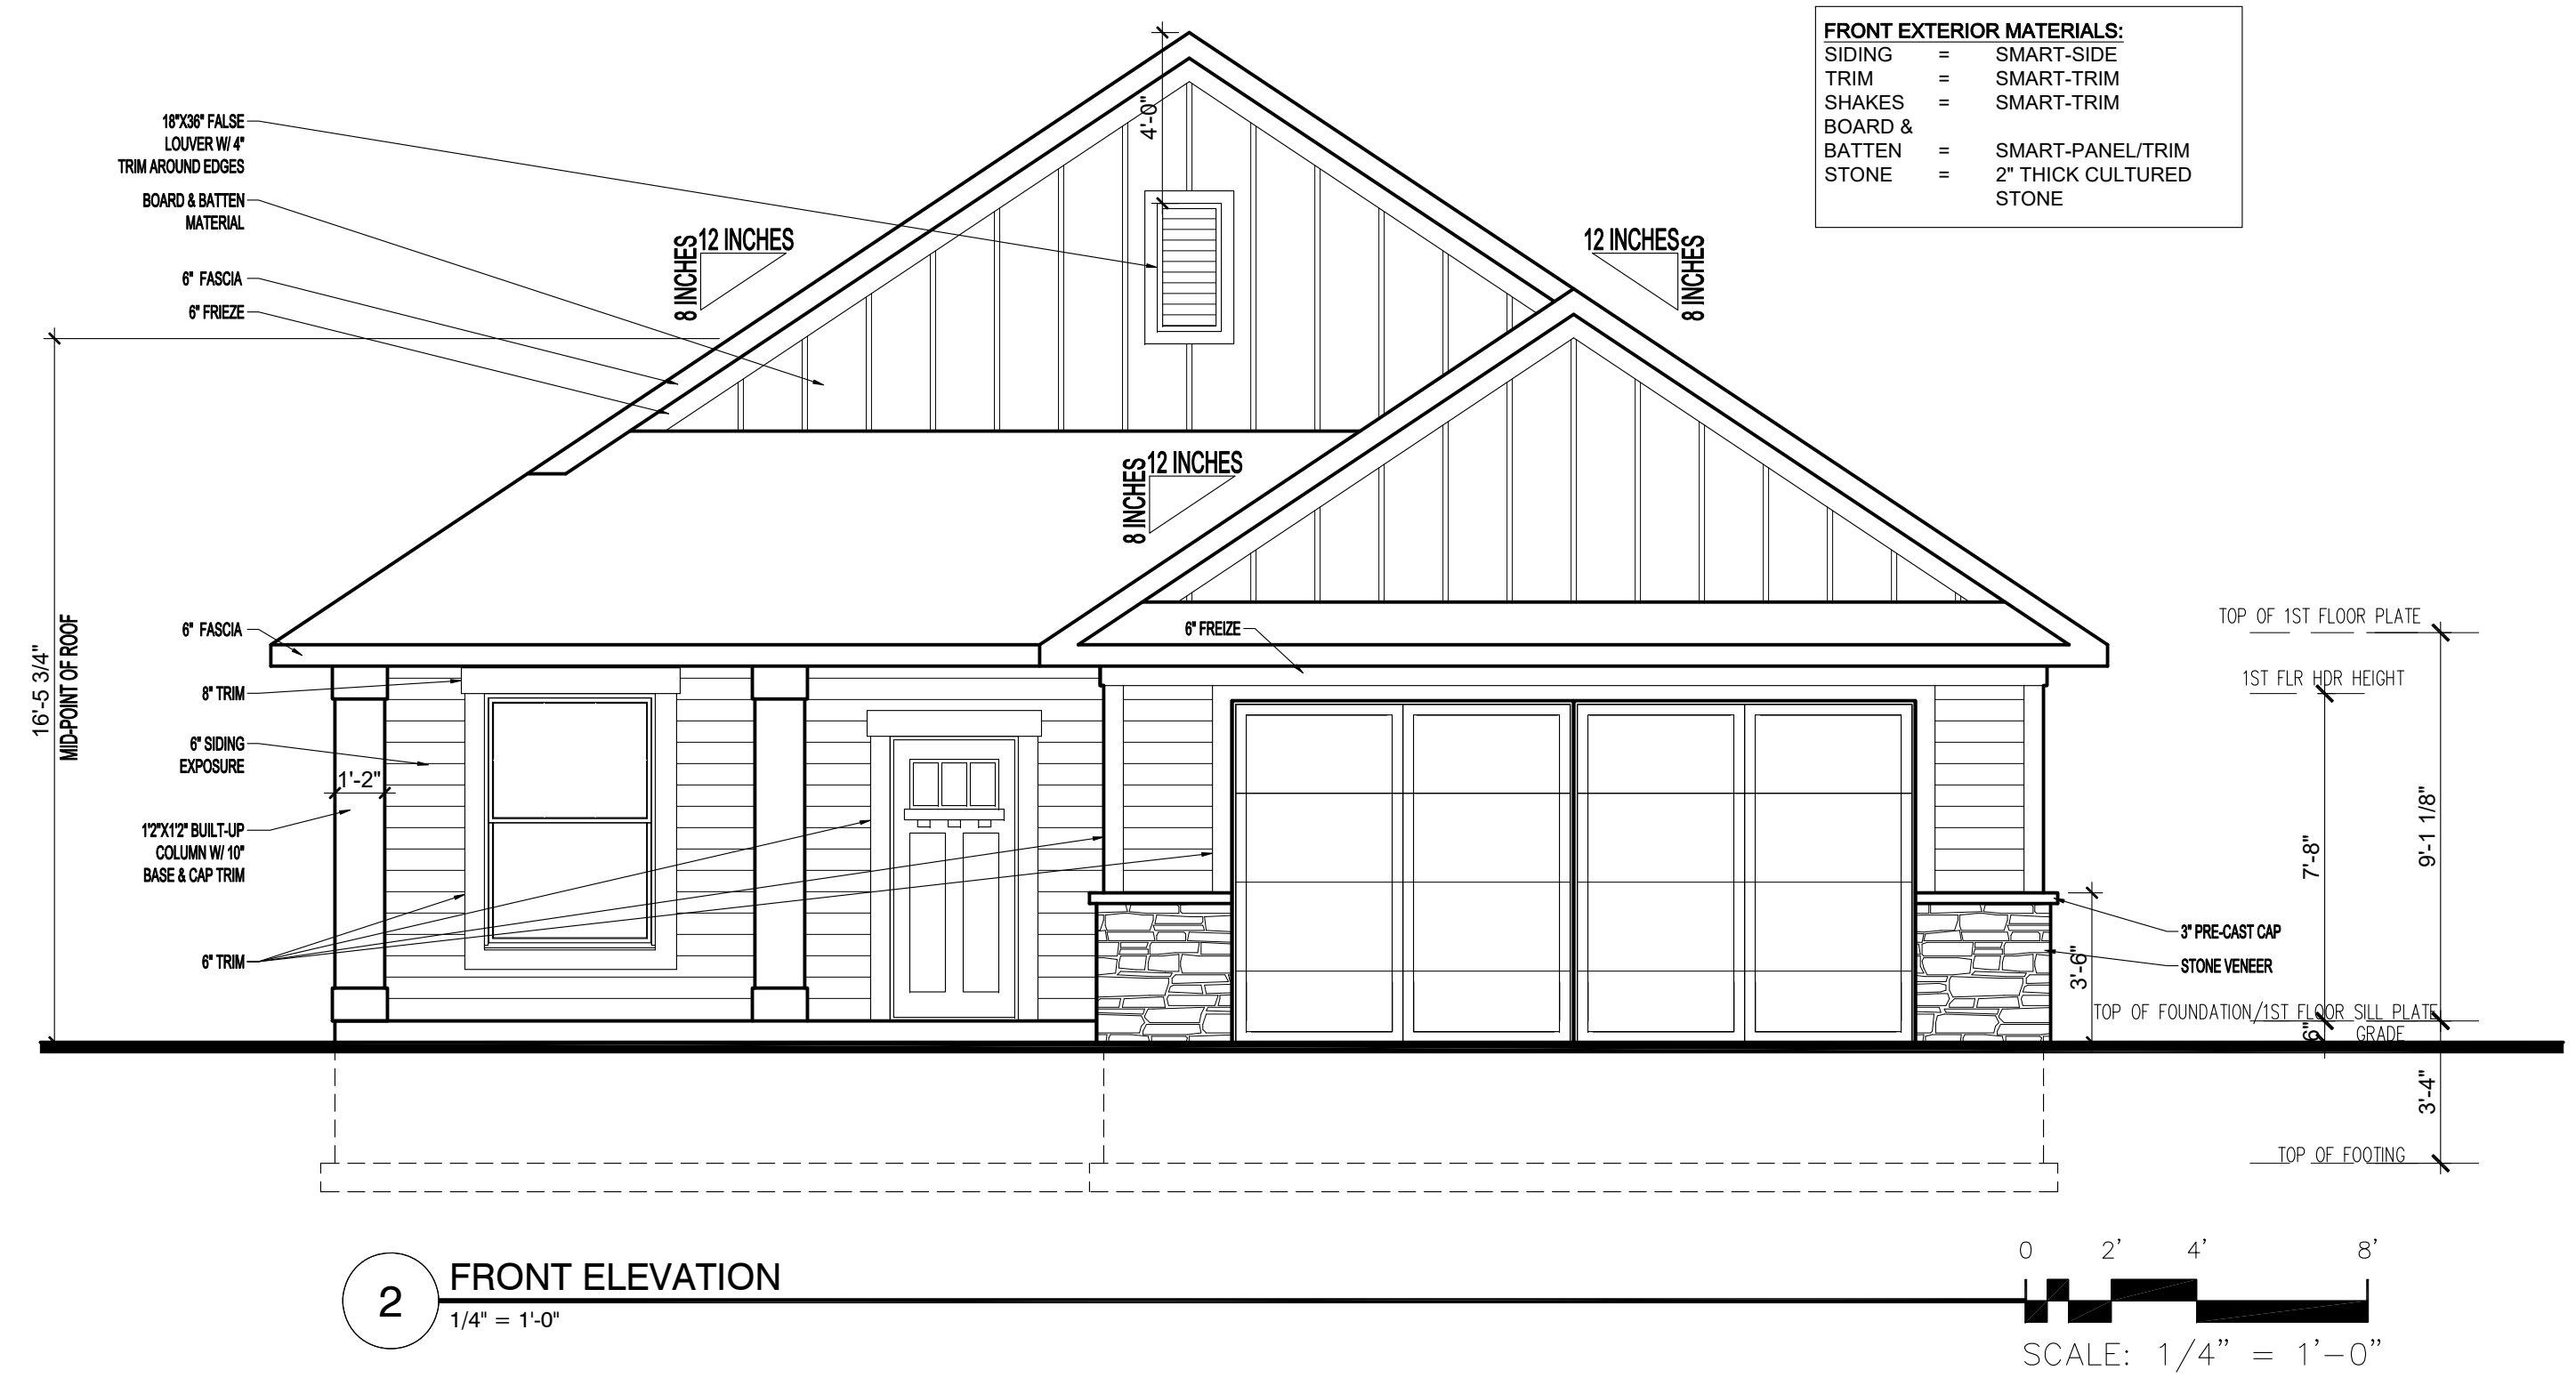

**FRONT EXTERIOR MATERIALS:**

SIDING	=	SMART-SIDE
TRIM	=	SMART-TRIM
SHAKES	=	SMART-TRIM
BOARD & BATTEN	=	SMART-PANEL/TRIM
STONE	=	2" THICK CULTURED STONE

**2 FRONT ELEVATION**  
1/4" = 1'-0"

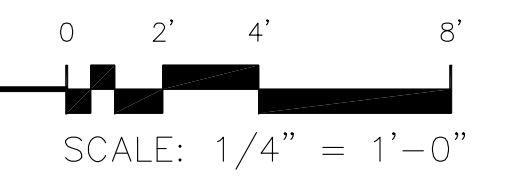

REVISION:	REV. DATE:

<b>DRAWING TITLE:</b> AMY PLAN
<b>LOCATION:</b> LOT9, BLOCK1 WILDRIDGE PLACE 3, NORTH BRANCH

ALL PLANS & DESIGNS SHOWN ARE THE PROPERTY OF LITTFIN DESIGN. USE OF THESE PLANS ON ANY OTHER PROJECT/LOT OTHER THAN NOTED ON THIS TITLEBLOCK WITHOUT THE WRITTEN CONSENT OF LITTFIN DESIGN IS PROHIBITED.

© EN CL 11/08



LITTFINDESIGN.COM  
MLITTFIN@HOTMAIL.COM  
320-224-7844  
WINSTED, MN

**CURRENT DATE:**  
5-21-19


**PAGE**  
A1

**PAGE DESCRIPTION:**  
FRONT & ROOF  
SCALED PRINT @ 24X36

**GENERAL EXTERIOR NOTES:**


1. ALL EXT. TRIM TO BE FLASHED PER CODE.
2. SUPPLY DRIPCAPS ON ALL WINDOWS AND DOORS.
3. SUPPLY SEPARATION BETWEEN WOOD, COMPOSITE WOOD AND ANY OTHER WOOD MATERIAL PER SPECIFICATIONS.
4. SUPPLY AT LEAST 6" OF SPACE BETWEEN BOTTOMS OF WINDOWS AND ROOFS.
5. GRADE CONDITIONS MAY VARY ON SITE.
6. PROVIDE ROOF AND SOFFIT VENTS PER IRC CODE REGULATIONS.
7. ALL FURNACE FLUES, PLUMBING VENTS, FIREPLACE VENTS AND OTHER PENETRATIONS THROUGH ROOF OR WALLS TO EXTEND THROUGH REAR OF HOME WHENEVER POSSIBLE.
8. ALL PENETRATIONS THROUGH EXTERIOR WALLS OR ROOFING MUST BE SEALED AND FLASHED PER MANUF. SPECIFICATIONS AND IRC CODE REGULATIONS.

9. DOTTED AREA ON ROOF PLAN INDICATES LOCATION OF ICE/WATER BARRIER.
10. HOLD STONE OFF GRADE MINIMUM OF 3".
11. REFER TO MANUF. SPECIFICATIONS FOR STONE.
12. GARAGE BUCK BOARD MATERIAL IS TO BE COMPOSITE WOOD AND SIZED TO COVER THE EDGE OF STONE.
14. ALL BEAMS HOLDING UP PORCH ROOFS ARE TO BE DROPPED UNLESS OTHERWISE NOTED.

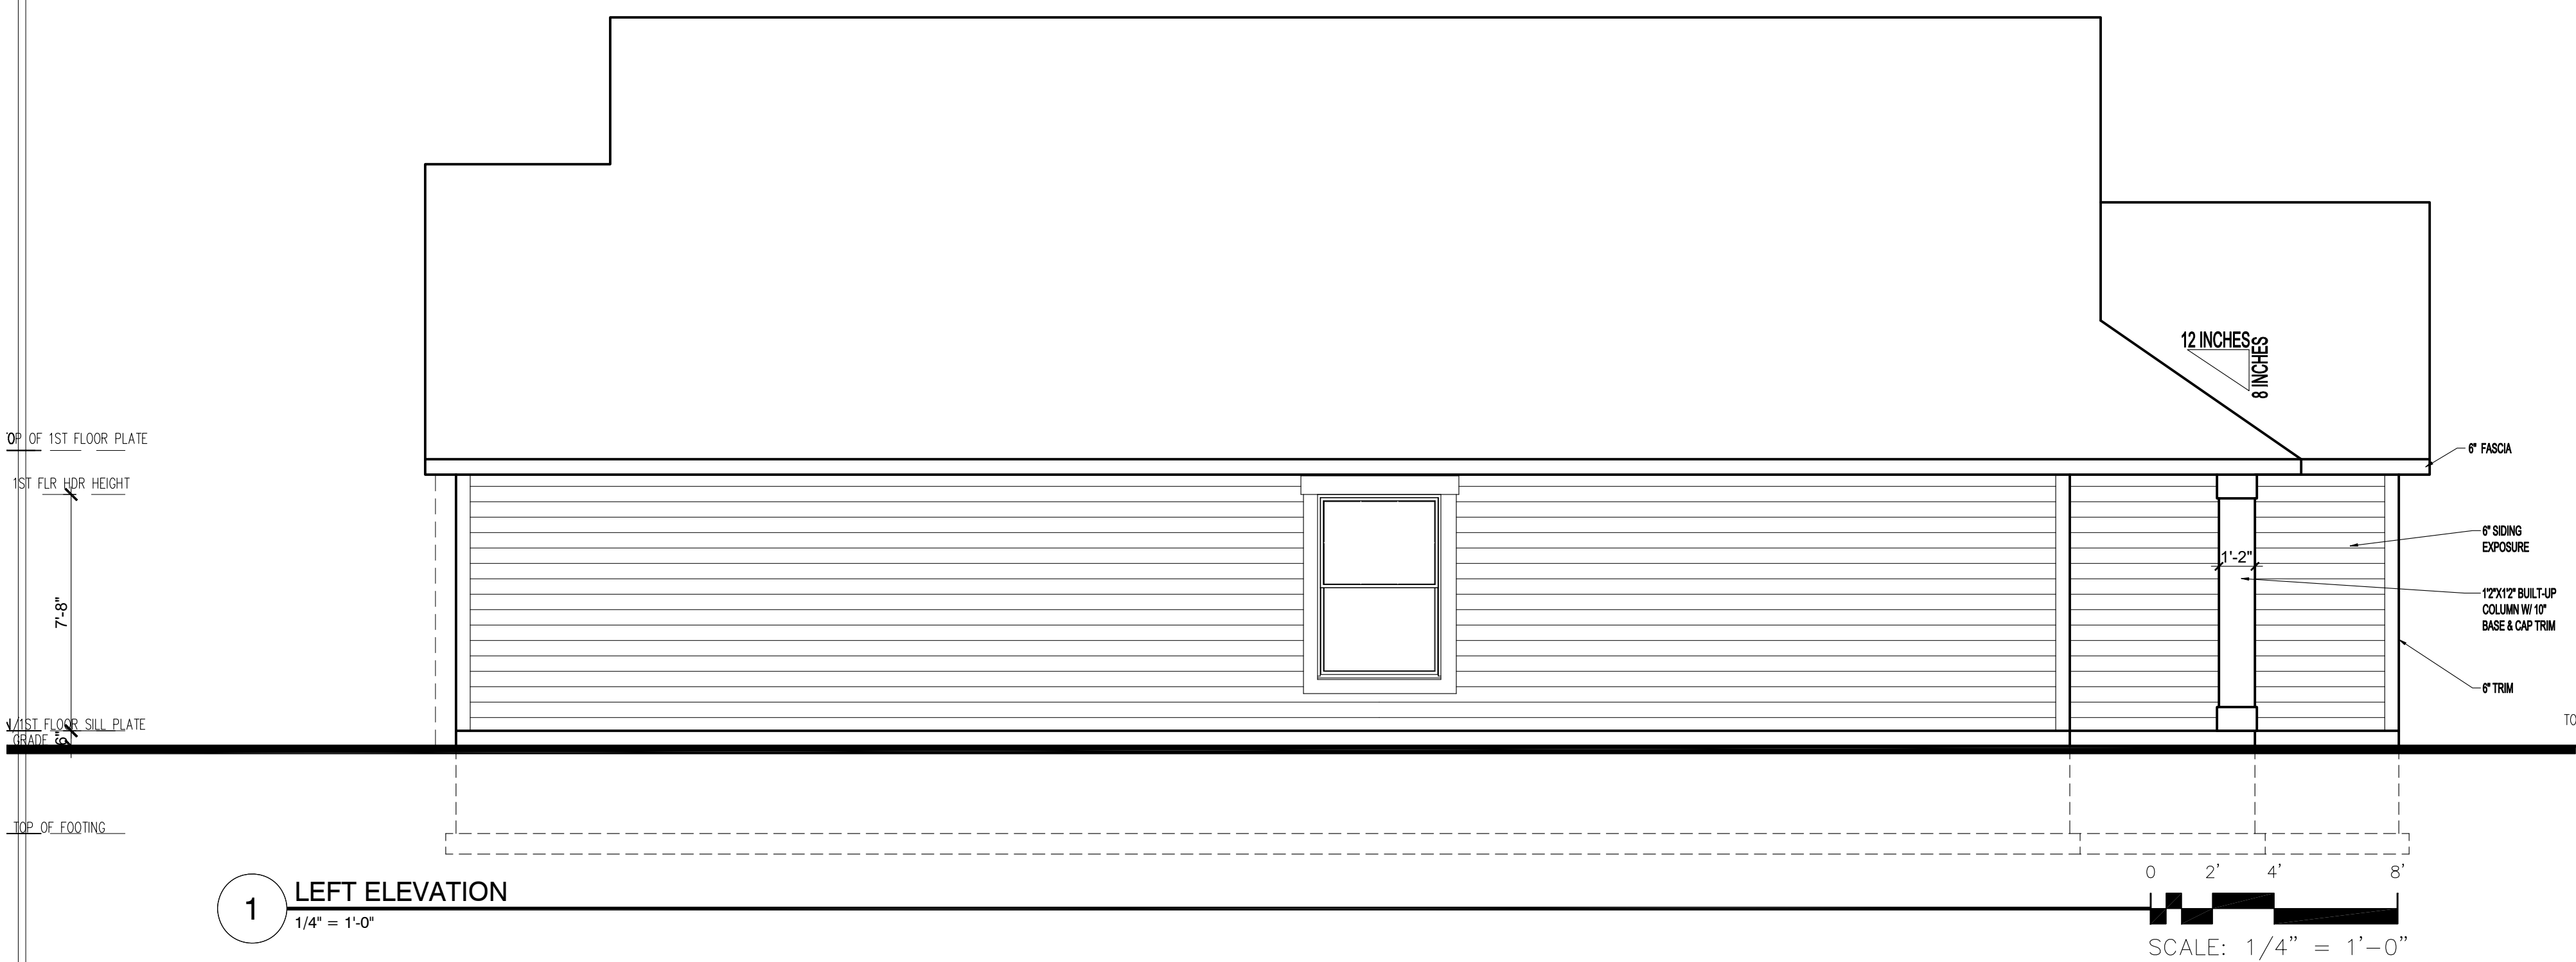


**1 LEFT ELEVATION**  
1/4" = 1'-0"

SCALE: 1/4" = 1'-0"

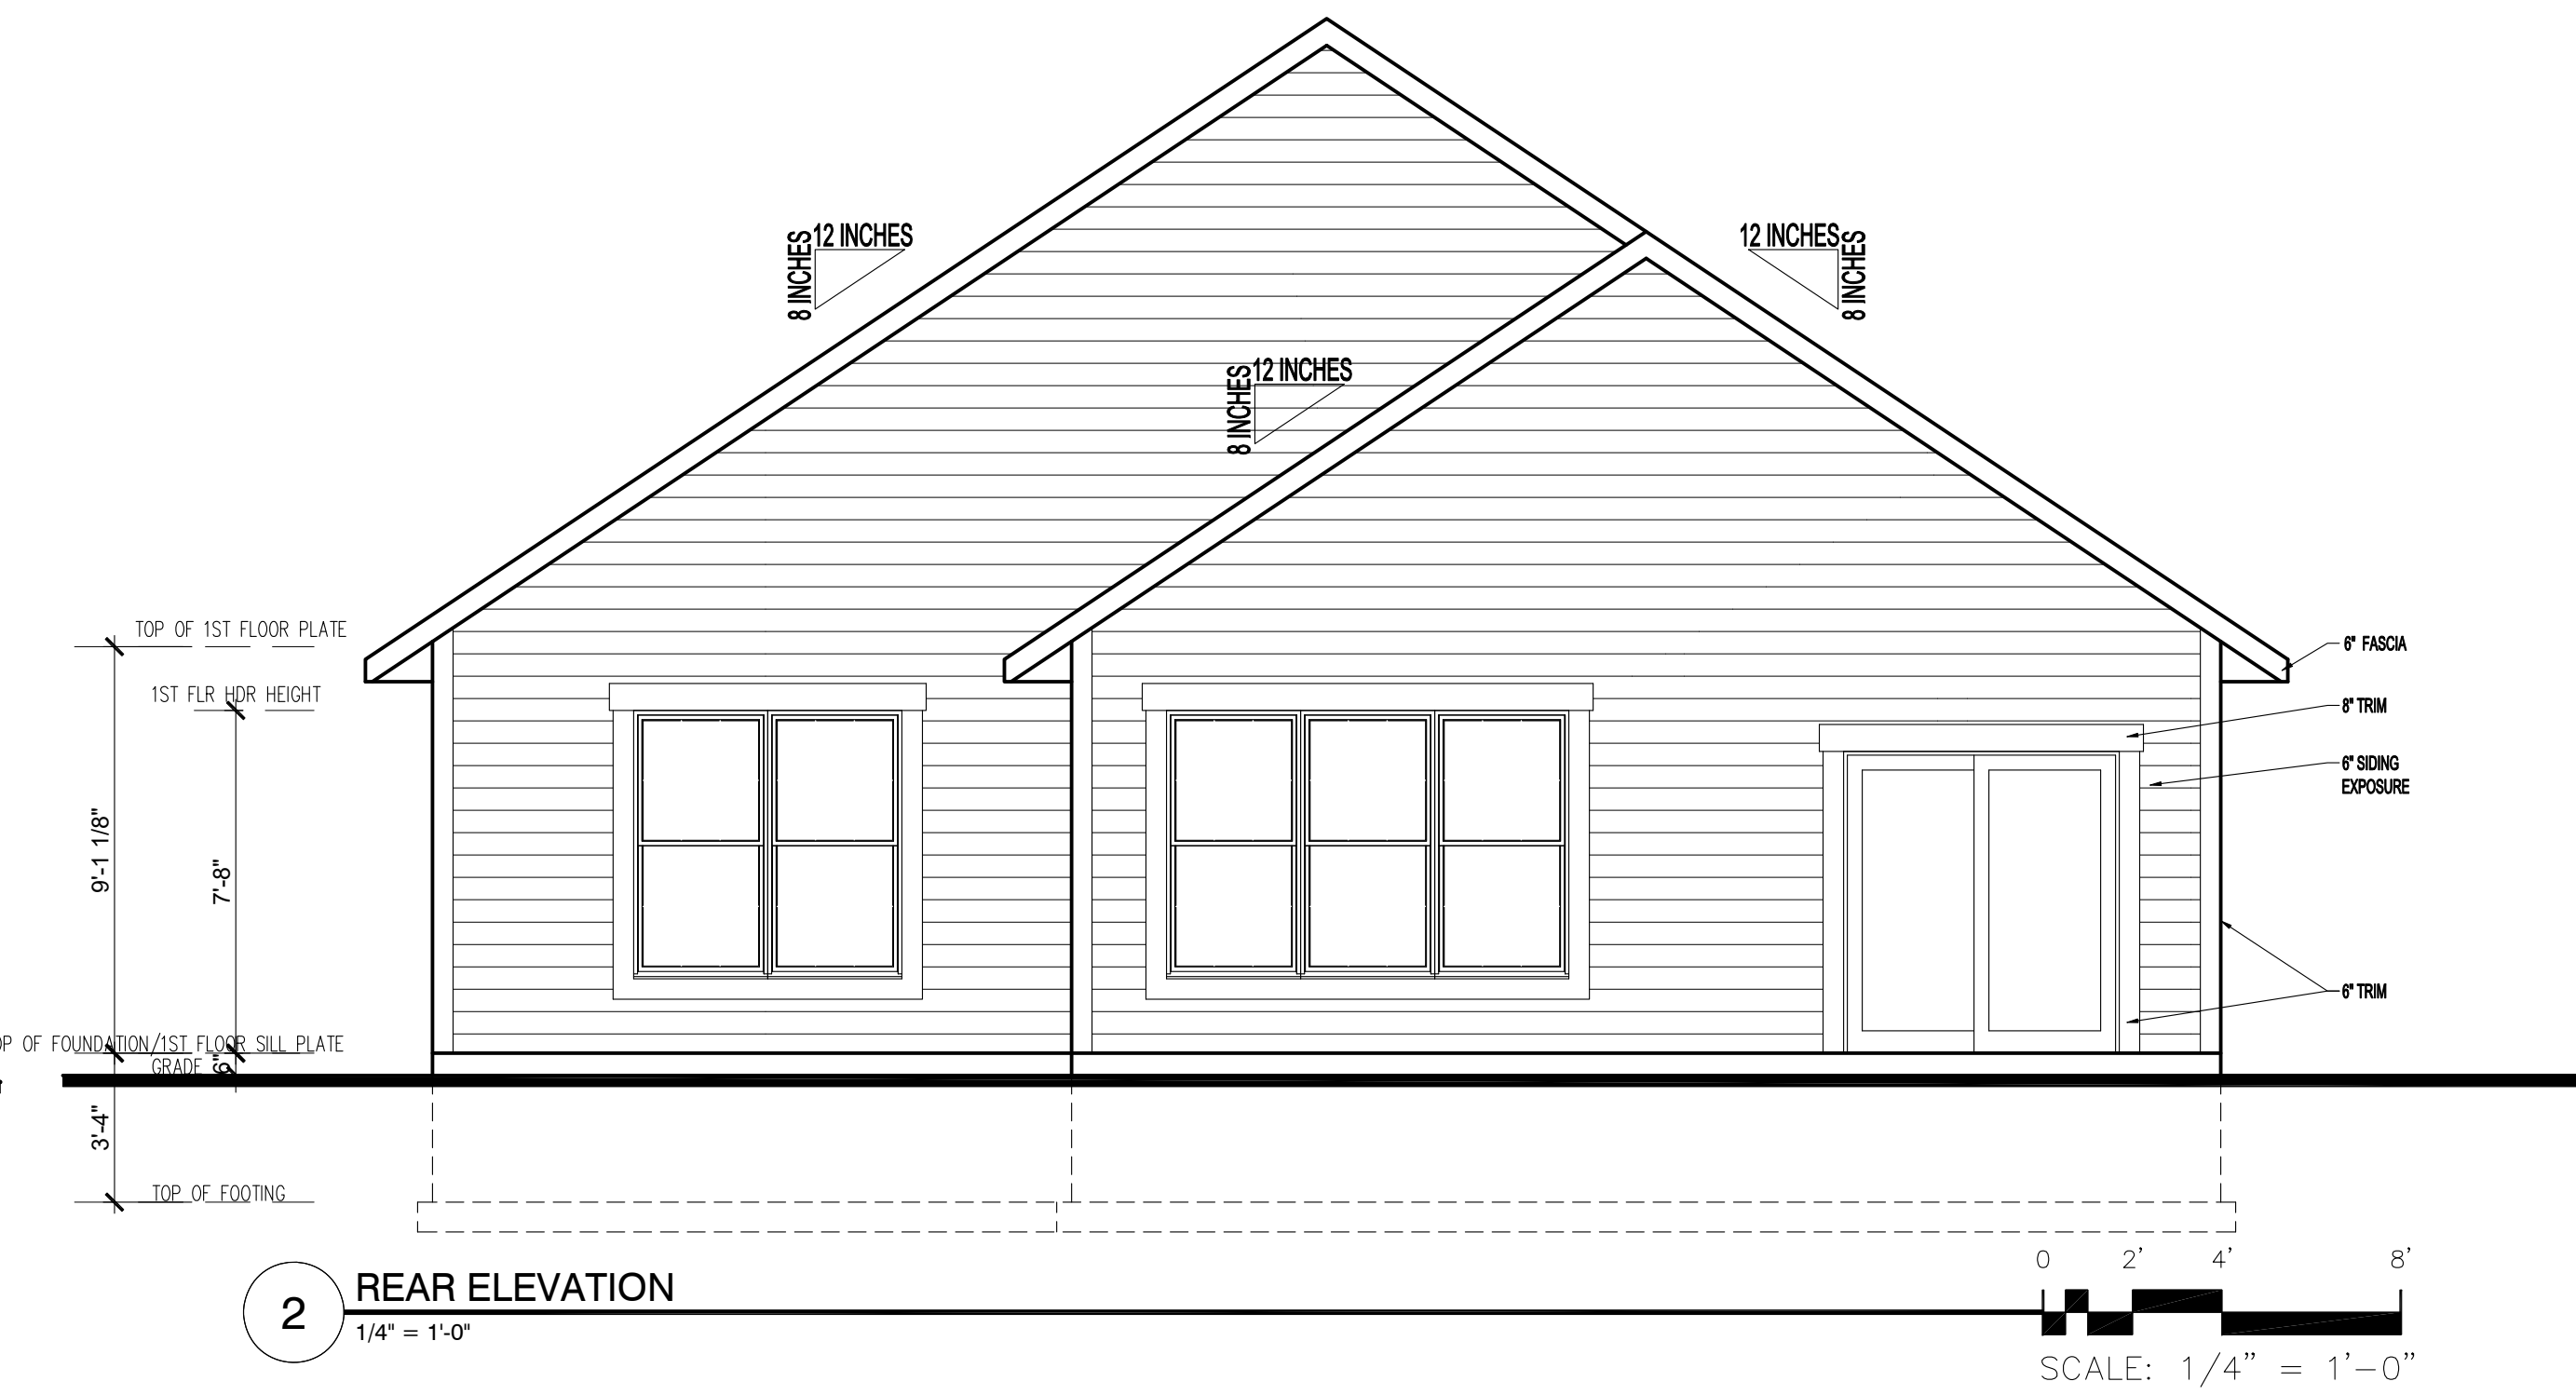


**2 REAR ELEVATION**  
1/4" = 1'-0"

SCALE: 1/4" = 1'-0"

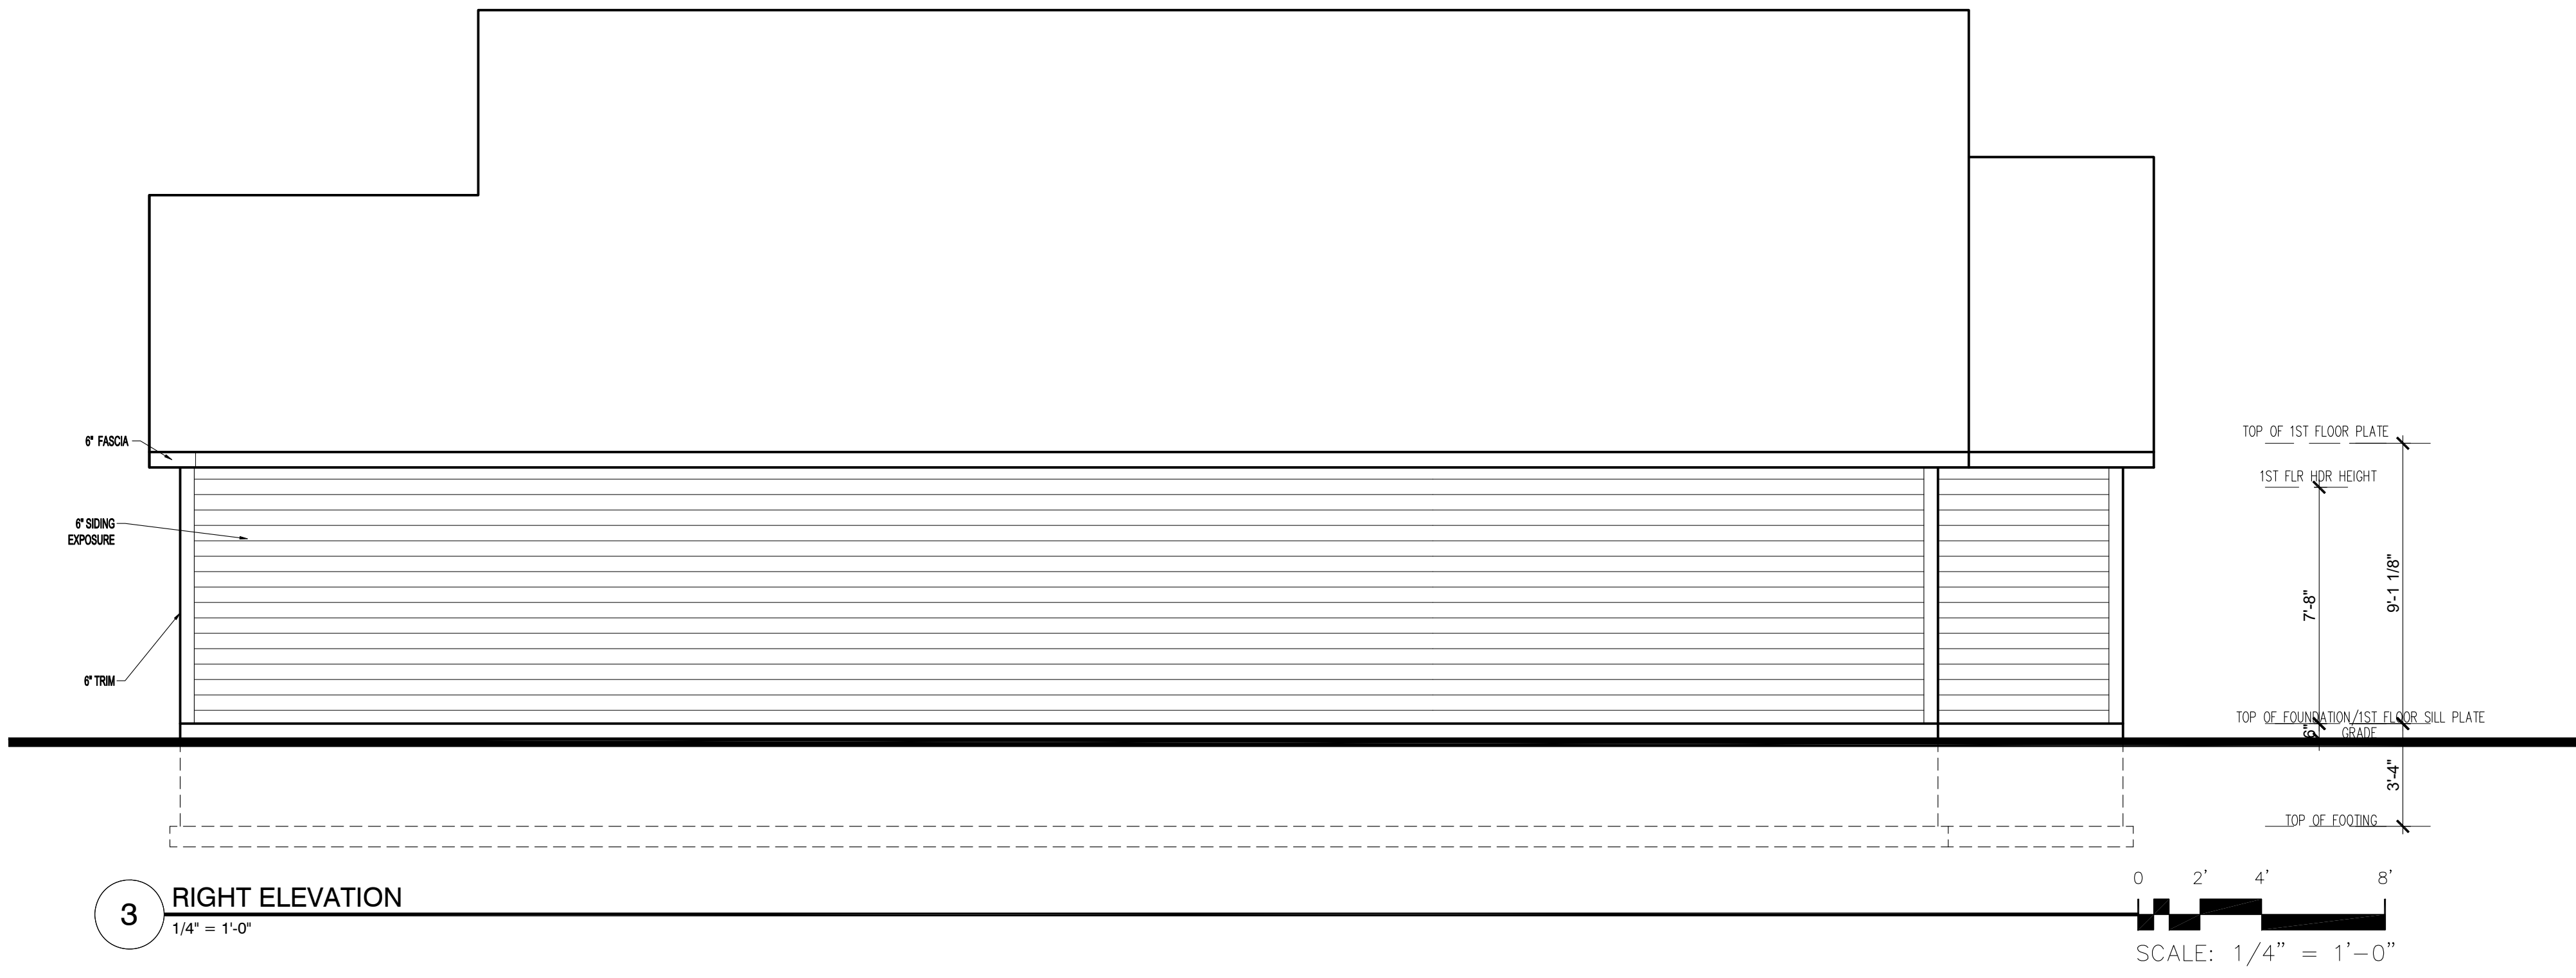

**3 RIGHT ELEVATION**  
1/4" = 1'-0"

SCALE: 1/4" = 1'-0"

<p>REVISION:</p>	<p>REV. DATE:</p>	<p>DRAWING TITLE: <b>AMY PLAN</b></p> <p>LOCATION: LOT9, BLOCK1 WILDRIDGE PLACE 3, NORTH BRANCH</p>	<p>ALL PLANS &amp; DESIGNS SHOWN ARE THE PROPERTY OF LITTFIN DESIGN. USE OF THESE PLANS ON ANY OTHER PROJECT/LOT OTHER THAN NOTED ON THIS TITLEBLOCK WITHOUT THE WRITTEN CONSENT OF LITTFIN DESIGN IS PROHIBITED.</p> <p>© ENCK/08</p>	 <p>LITTFIN DESIGN</p>	<p>LITTFINDESIGN.COM MLITTFIN@HOTMAIL.COM 320-224-7844 WINSTED, MN</p>	<p>CURRENT DATE: 5-21-19</p>	<p>PAGE A2</p>	<p>PAGE DESCRIPTION: <b>SIDE &amp; REAR ELEVATIONS</b></p> <p>SCALED PRINT @ 24X36</p>
------------------	-------------------	---	--	---	--	----------------------------------	--------------------	--

**GENERAL FOUNDATION NOTES:**


1. FOUNDATIONS TO BE POURED PER SITE SOIL CONDITION.
2. ALL REINFORCING IS TO BE INSTALLED PER IRC REGULATED STRUCTURAL DESIGN BY CONCRETE TRADES.
3. PROVIDE 1/2" ANCHOR BOLTS EMBEDDED 8" MIN., SPACED PER CODE AND 12" MAX FROM EACH END OF SILLPLATE, MIN 2 PER SILL.
4. PROVIDE CONTROL JOINTS PER PLAN, JOIST TO CONSIST OF HIDDEN ZIP STRIP EMBEDDED INTO THE SLABS.
5. ALL ANGLED WALLS ARE TO BE 45 DEGREES UNLESS NOTED OTHERWISE.
6. SLOPE CONCRETE TO FLOOR DRAINS WITHIN 5' OF DRAINS.
7. ALL WOOD MATERIAL CONTACTING DIRECTLY TO CONCRETE MUST BE TREATED OR DESIGNED TO CONTACT CONCRETE.
8. STEP FOOTINGS PER PLAN SPECIFICATIONS.
9. PROVIDE DRAINTILE AROUND PERIMETER AS SHOWN. LATERAL SOIL PRESSURE ASSUMED TO BE 30 PSF/FT.

**-WINDOW & DOOR SIZE NOTES (EXAMPLES):**

- SH3050 = SINGLE HUNG 3'0" BY 5'0"
- FX2646 = FIXED 2'6" BY 4'6"
- CASE3050 = CASEMENT 3'0" BY 5'0"
- 2868 @ DOOR = 2'8" WIDE BY 6'8" TALL
- 2880 @ DOOR = 2'8" WIDE BY 8'0" TALL

**STRUCTURAL NOTES:**


1. ALL HEADERS TO BE SUPPORTED BY A MINIMUM OF (1) TRIMMER. (UNLESS NOTED OTHERWISE)
2. ALL HEADERS TO HAVE AT LEAST (1) KING STUD (UNLESS NOTED).
3. ALL STUD CALLOUTS @ SIDES OF WINDOWS/DOORS ARE TRIMMERS, MINIMUM (1) KING STUDS @ SAID LOCATIONS TO BE INCLUDED AS WELL.
4. BLOCKING @ ROOF & FLOOR PLAN PER TRUSS MANUFACTURER.
5. POINT LOADS TO BE CARRIED THROUGH FLOOR AREAS AND DOWN TO FOUNDATION FOR SUPPORT.
6. ALL HANGERS & CONNECTORS PER TRUSS MANUFACTURER, SUPPLIERS & CONTRACTOR.
7. ALL EXTERIOR SHEATHING TO BE 7/16" OSB SHEATHING & NAILED PER CODE (MAY BE REFERRED TO AS 1/2" NOMINAL THICKNESS).
8. ROOF DECKING TO BE 1/2" NOMINAL (OR 15/32") OSB DECKING W/ CLIPS, NAILED TO ROOF FRAMING W/ MIN. 8d COMMON NAILS, 6" O.C. @ EDGES/12" O.C. @ FIELD.
9. FLOOR DECKING TO BE 3/4" PLYWOOD DECKING, NAILED OR SCREWED TO FLOOR SYSTEM PER CODE W/ ADHESIVE PER SPEC. (OR) MIN. 6d COMMON NAILS 6" O.C. @ EDGES/12" O.C. @ FIELD (CODE MINIMUM).
10. REFER TO WALL BRACING PLANS FOR ADDITIONAL FRAMING INFORMATION.

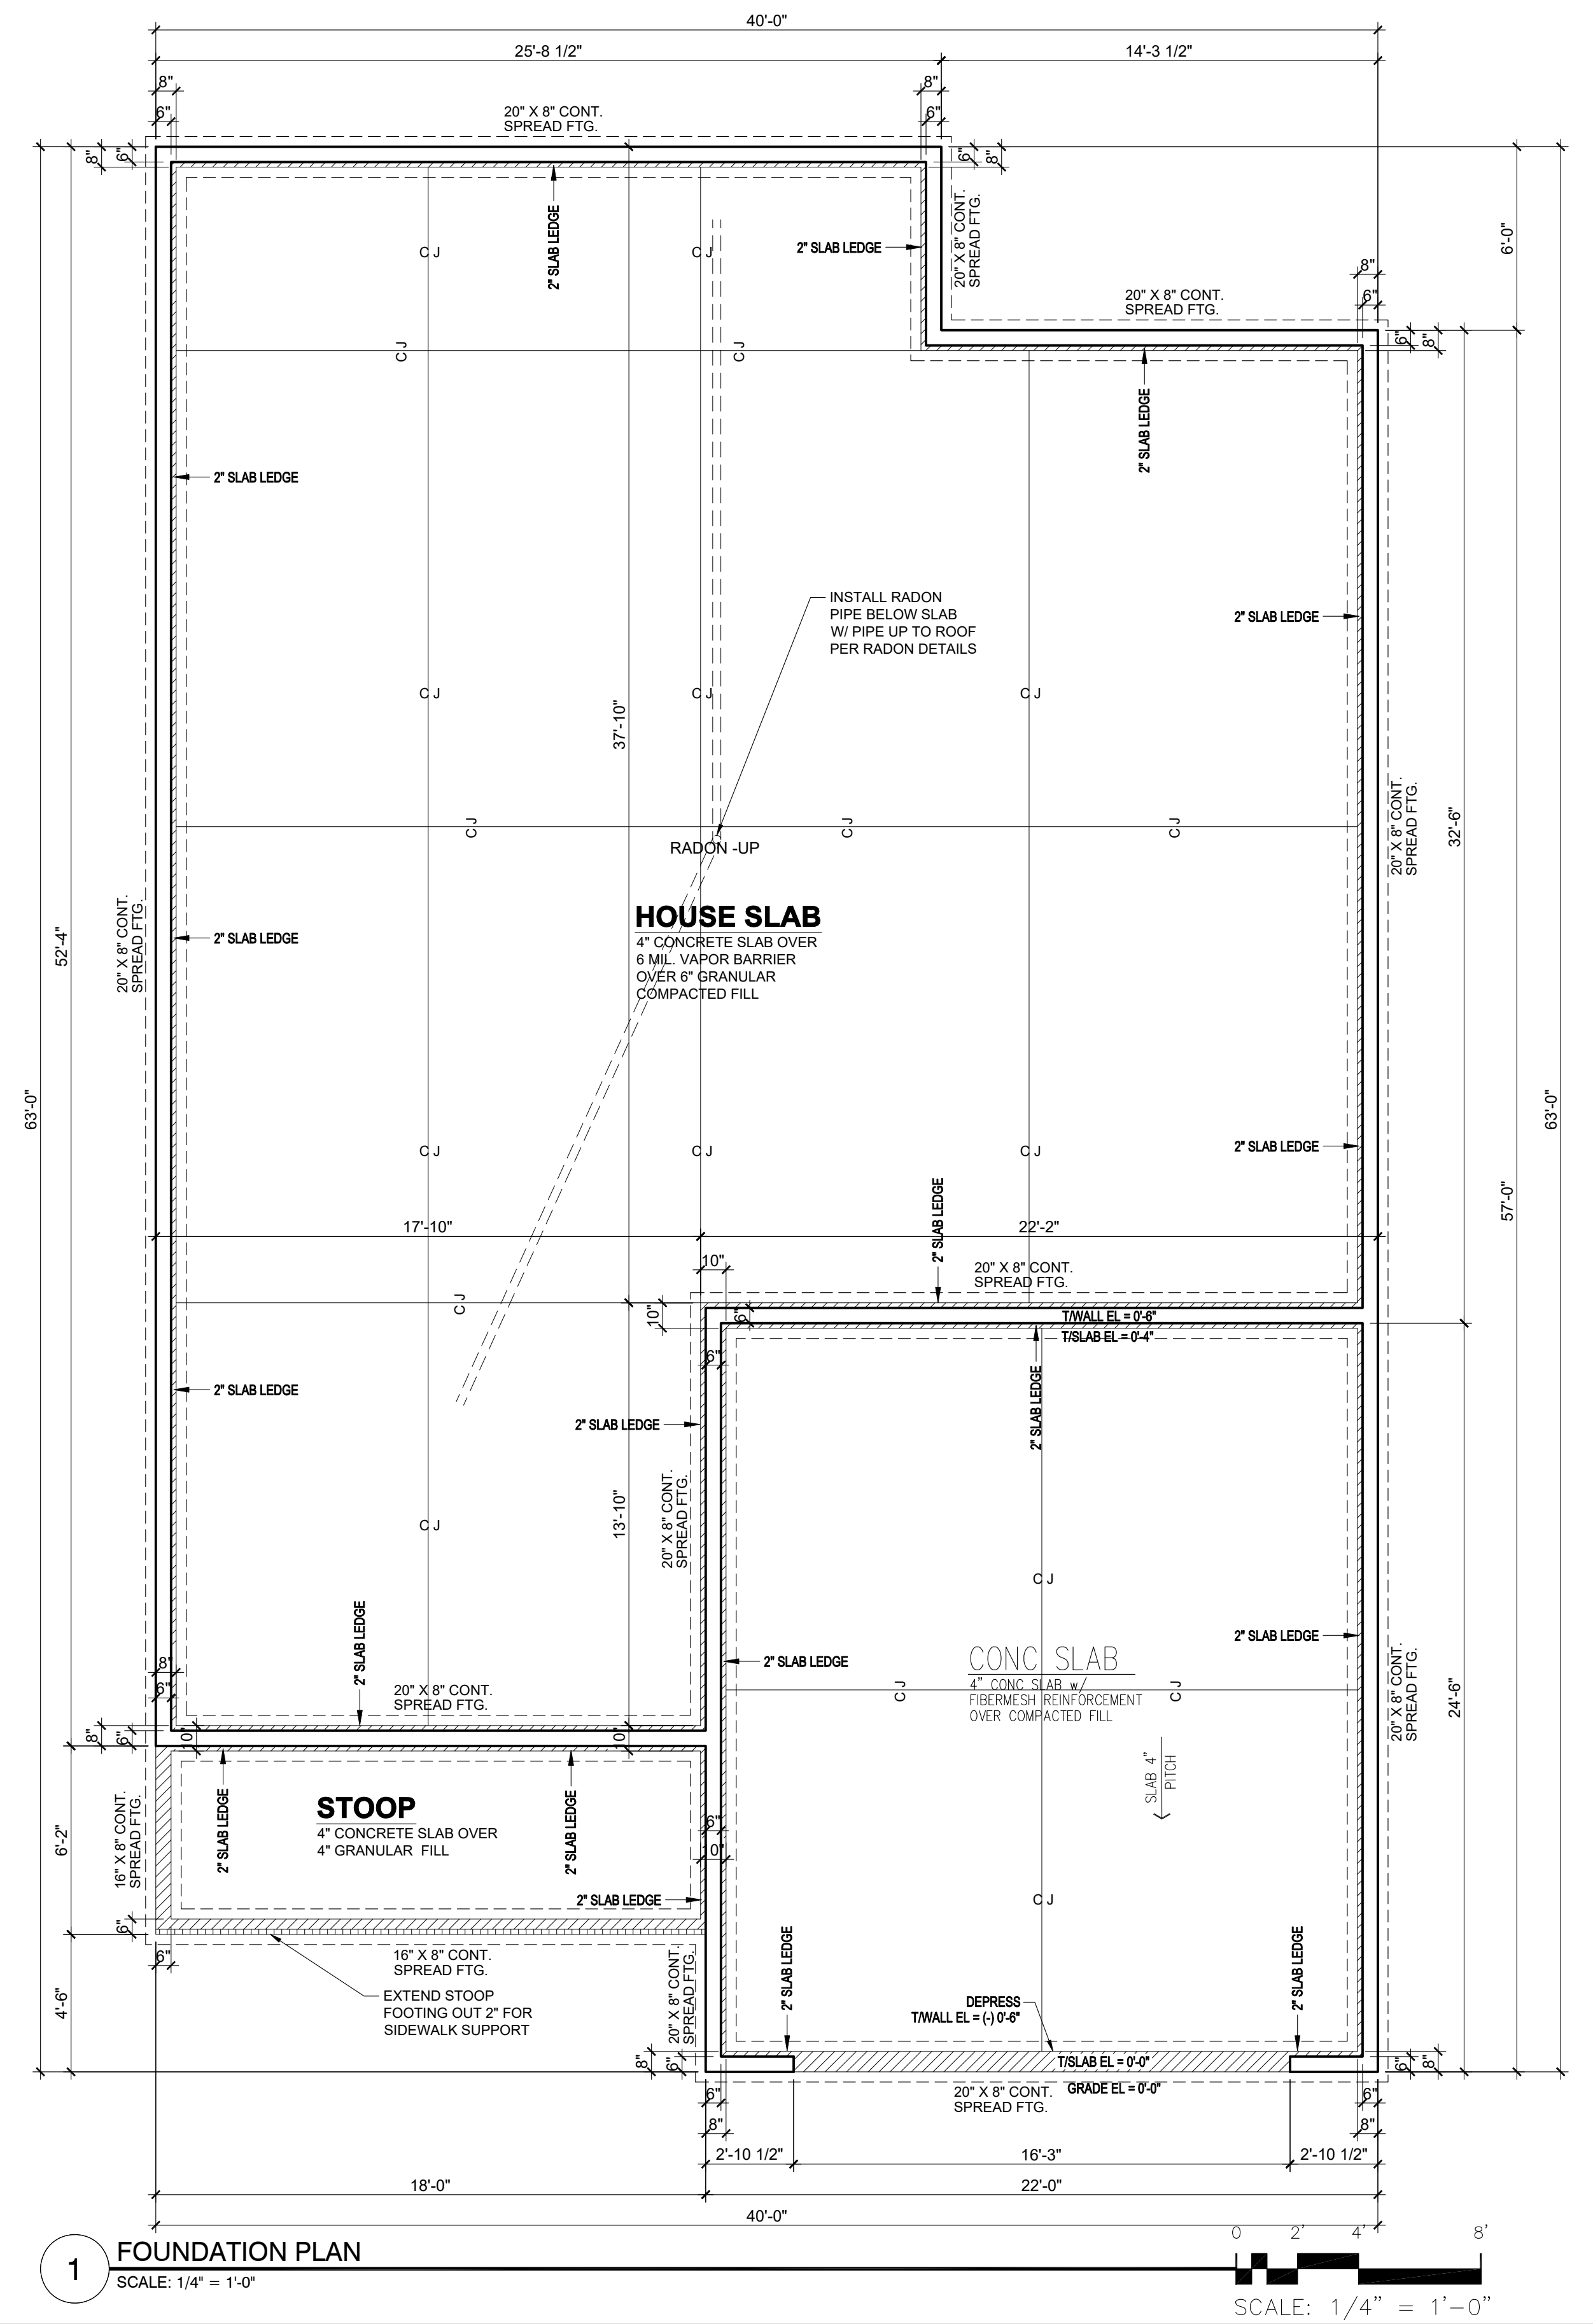


1 FOUNDATION PLAN  
SCALE: 1/4" = 1'-0"

SCALE: 1/4" = 1'-0"

REVISION:	REV. DATE:	DRAWING TITLE: AMY PLAN	ALL PLANS & DESIGNS SHOWN ARE THE PROPERTY OF LITTFIN DESIGN. USE OF THESE PLANS ON ANY OTHER PROJECT/LOT OTHER THAN NOTED ON THIS TITLEBLOCK WITHOUT THE WRITTEN CONSENT OF LITTFIN DESIGN IS PROHIBITED.	LITTFIN DESIGN	LITTFINDESIGN.COM MLITTFIN@HOTMAIL.COM 320-224-7844 WINSTED, MN	CURRENT DATE: 5-21-19	PAGE A3	PAGE DESCRIPTION: FOUNDATION
		LOCATION: LOT9, BLOCK1 WILDRIDGE PLACE 3, NORTH BRANCH	© ENCL 10/11/08					SCALED PRINT @ 24X36

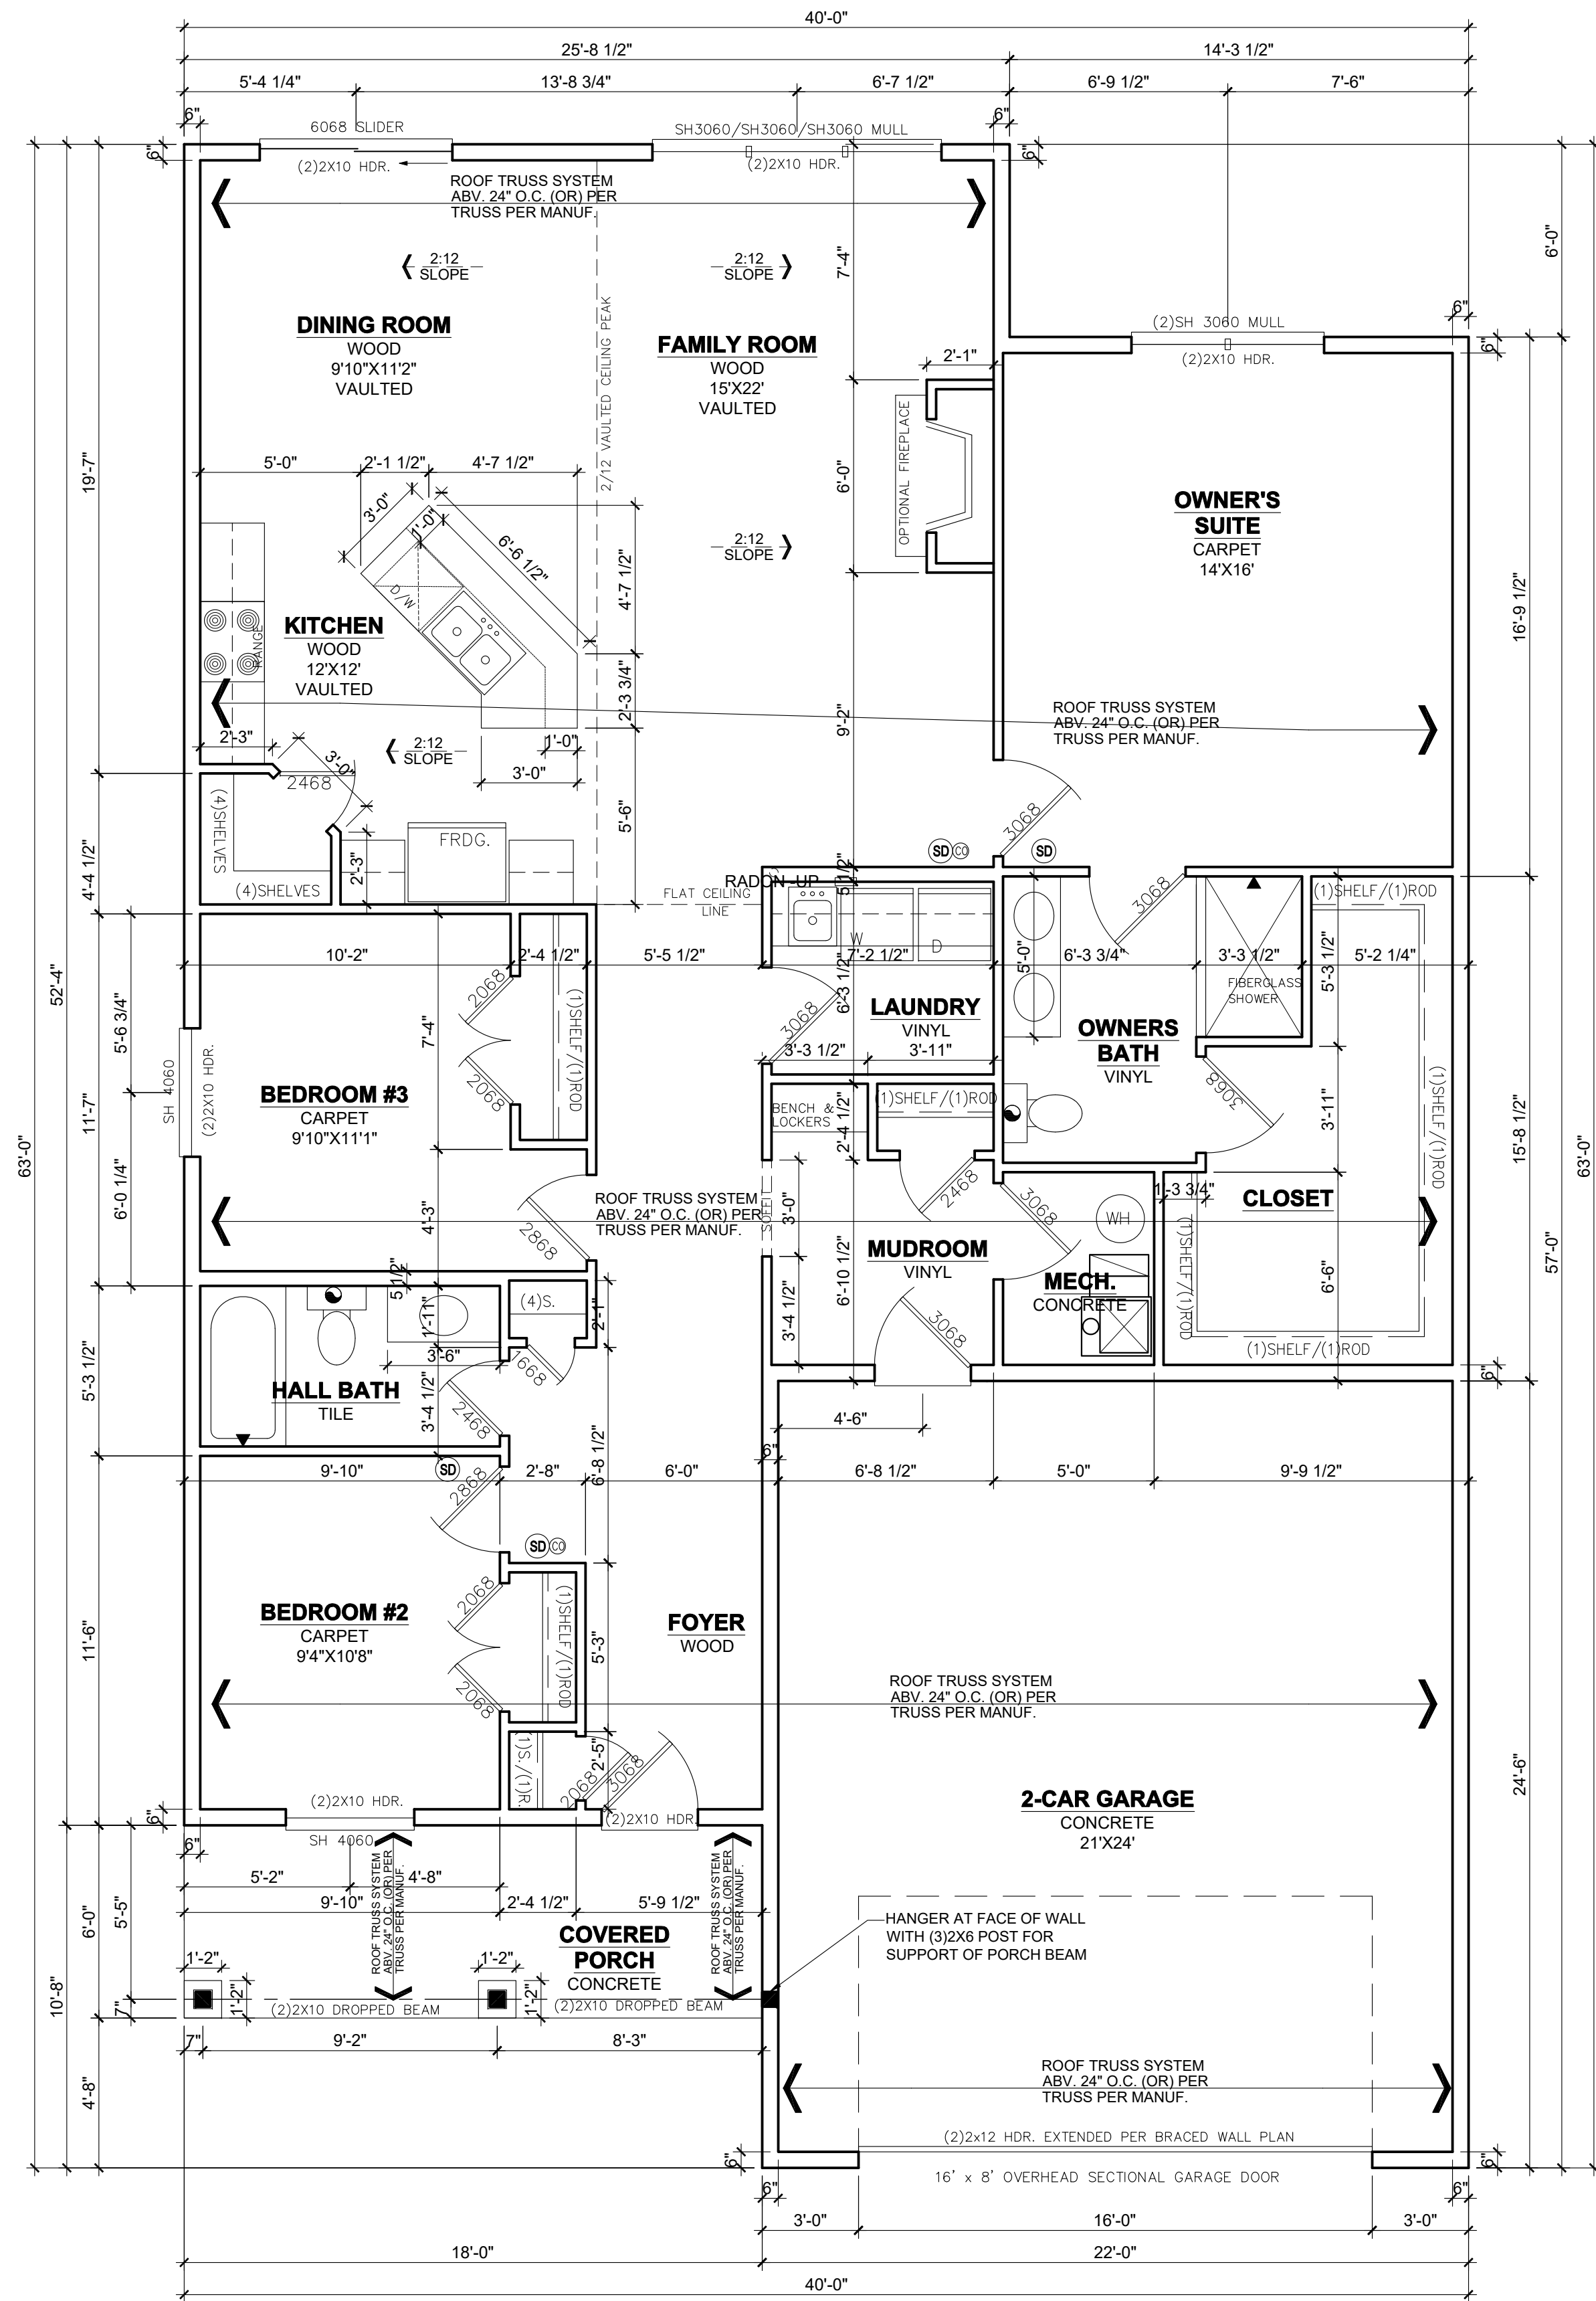

1 PROPOSED FIRST FLOOR PLAN  
SCALE: 1/4" = 1'-0" 1675 FINISHED SQUARE FEET

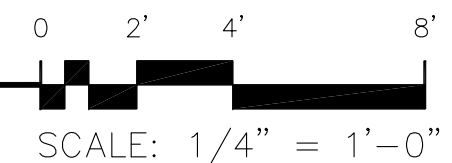

- Ⓢ 110V, INTERCONNECTED SMOKE DETECTOR
- Ⓢ 110V, INTERCONNECTED SMOKE CARBON MONOXIDE DETECTOR COMBO
- EXHAUST FAN

- GENERAL FOUNDATION NOTES:**
- FOUNDATIONS TO BE POURED PER SITE SOIL CONDITION.
  - ALL REINFORCING IS TO BE INSTALLED PER IRC REGULATED STRUCTURAL DESIGN BY CONCRETE TRADES.
  - PROVIDE 1/2" ANCHOR BOLTS EMBEDDED 8" MIN., SPACED PER CODE AND 12" MAX FROM EACH END OF SILLPLATE, MIN 2 PER SILL.
  - PROVIDE CONTROL JOINTS PER PLAN, JOIST TO CONSIST OF HIDDEN ZIP STRIP EMBEDDED INTO THE SLABS.
  - ALL ANGLED WALLS ARE TO BE 45 DEGREES UNLESS NOTED OTHERWISE.
  - SLOPE CONCRETE TO FLOOR DRAINS WITHIN 5' OF DRAINS.
  - ALL WOOD MATERIAL CONTACTING DIRECTLY TO CONCRETE MUST BE TREATED OR DESIGNED TO CONTACT CONCRETE.
  - STEP FOOTINGS PER PLAN SPECIFICATIONS.
  - PROVIDE DRAINTILE AROUND PERIMETER AS SHOWN. LATERAL SOIL PRESSURE ASSUMED TO BE 30 PSF/FT.


- WINDOW & DOOR SIZE NOTES (EXAMPLES):**
- SH3050 = SINGLE HUNG 3'0" BY 5'0"
  - FX2646 = FIXED 2'6" BY 4'6"
  - CASE3050 = CASEMENT 3'0" BY 5'0"
  - 2868 @ DOOR = 2'8" WIDE BY 6'8" TALL
  - 2880 @ DOOR = 2'8" WIDE BY 8'0" TALL

- STRUCTURAL NOTES:**
- ALL HEADERS TO BE SUPPORTED BY A MINIMUM OF (1) TRIMMER. (UNLESS NOTED OTHERWISE)
  - ALL HEADERS TO HAVE AT LEAST (1) KING STUD (UNLESS NOTED).
  - ALL STUD CALLOUTS @ SIDES OF WINDOWS/DOORS ARE TRIMMERS, MINIMUM (1) KING STUDS @ SAID LOCATIONS TO BE INCLUDED AS WELL.
  - BLOCKING @ ROOF & FLOOR PLAN PER TRUSS MANUFACTURER.
  - POINT LOADS TO BE CARRIED THROUGH FLOOR AREAS AND DOWN TO FOUNDATION FOR SUPPORT.
  - ALL HANGERS & CONNECTORS PER TRUSS MANUFACTURER, SUPPLIERS & CONTRACTOR.
  - ALL EXTERIOR SHEATHING TO BE 7/16" OSB SHEATHING & NAILED PER CODE (MAY BE REFERRED TO AS 1/2" NOMINAL THICKNESS).
  - ROOF DECKING TO BE 1/2" NOMINAL (OR 15/32") OSB DECKING W/ CLIPS, NAILED TO ROOF FRAMING W/ MIN. 8d COMMON NAILS, 6" O.C. @ EDGES/12" O.C. @ FIELD.
  - FLOOR DECKING TO BE 3/4" PLYWOOD DECKING, NAILED OR SCREWED TO FLOOR SYSTEM PER CODE W/ ADHESIVE PER SPEC. (OR) MIN. 6d COMMON NAILS 6" O.C. @ EDGES/ 12" O.C. @ FIELD (CODE MINIMUM).
  - REFER TO WALL BRACING PLANS FOR ADDITIONAL BRACING INFORMATION.

REVISION:	REV. DATE:	DRAWING TITLE:
		AMY PLAN
		LOCATION: LOT9, BLOCK1 WILDRIDGE PLACE 3, NORTH BRANCH


ALL PLANS & DESIGNS SHOWN ARE THE PROPERTY OF LITTFIN DESIGN. USE OF THESE PLANS ON ANY OTHER PROJECT/LOT OTHER THAN NOTED ON THIS TITLEBLOCK WITHOUT THE WRITTEN CONSENT OF LITTFIN DESIGN IS PROHIBITED.

© ENCL 11/08

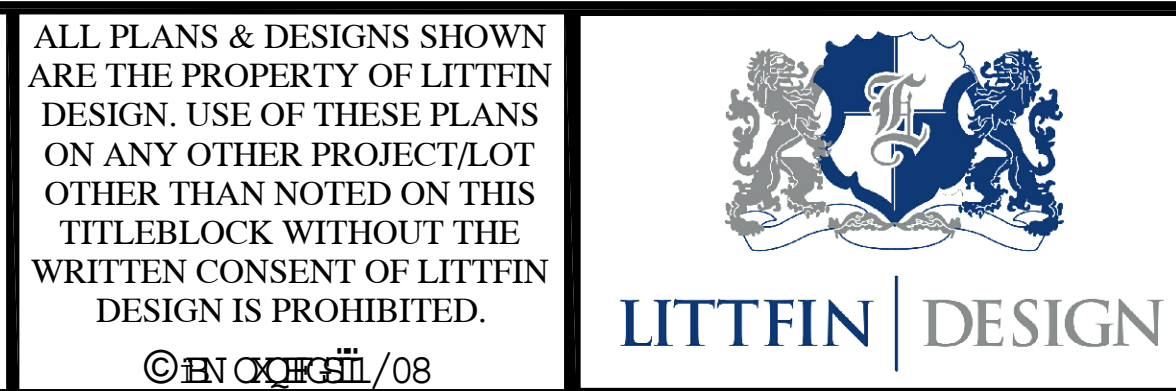

LITTFINDESIGN.COM  
MLITTFIN@HOTMAIL.COM  
320-224-7844  
WINSTED, MN

CURRENT DATE:	PAGE	PAGE DESCRIPTION:
5-21-19	L A4 D	FIRST FLOOR PLAN SCALED PRINT @ 24X36

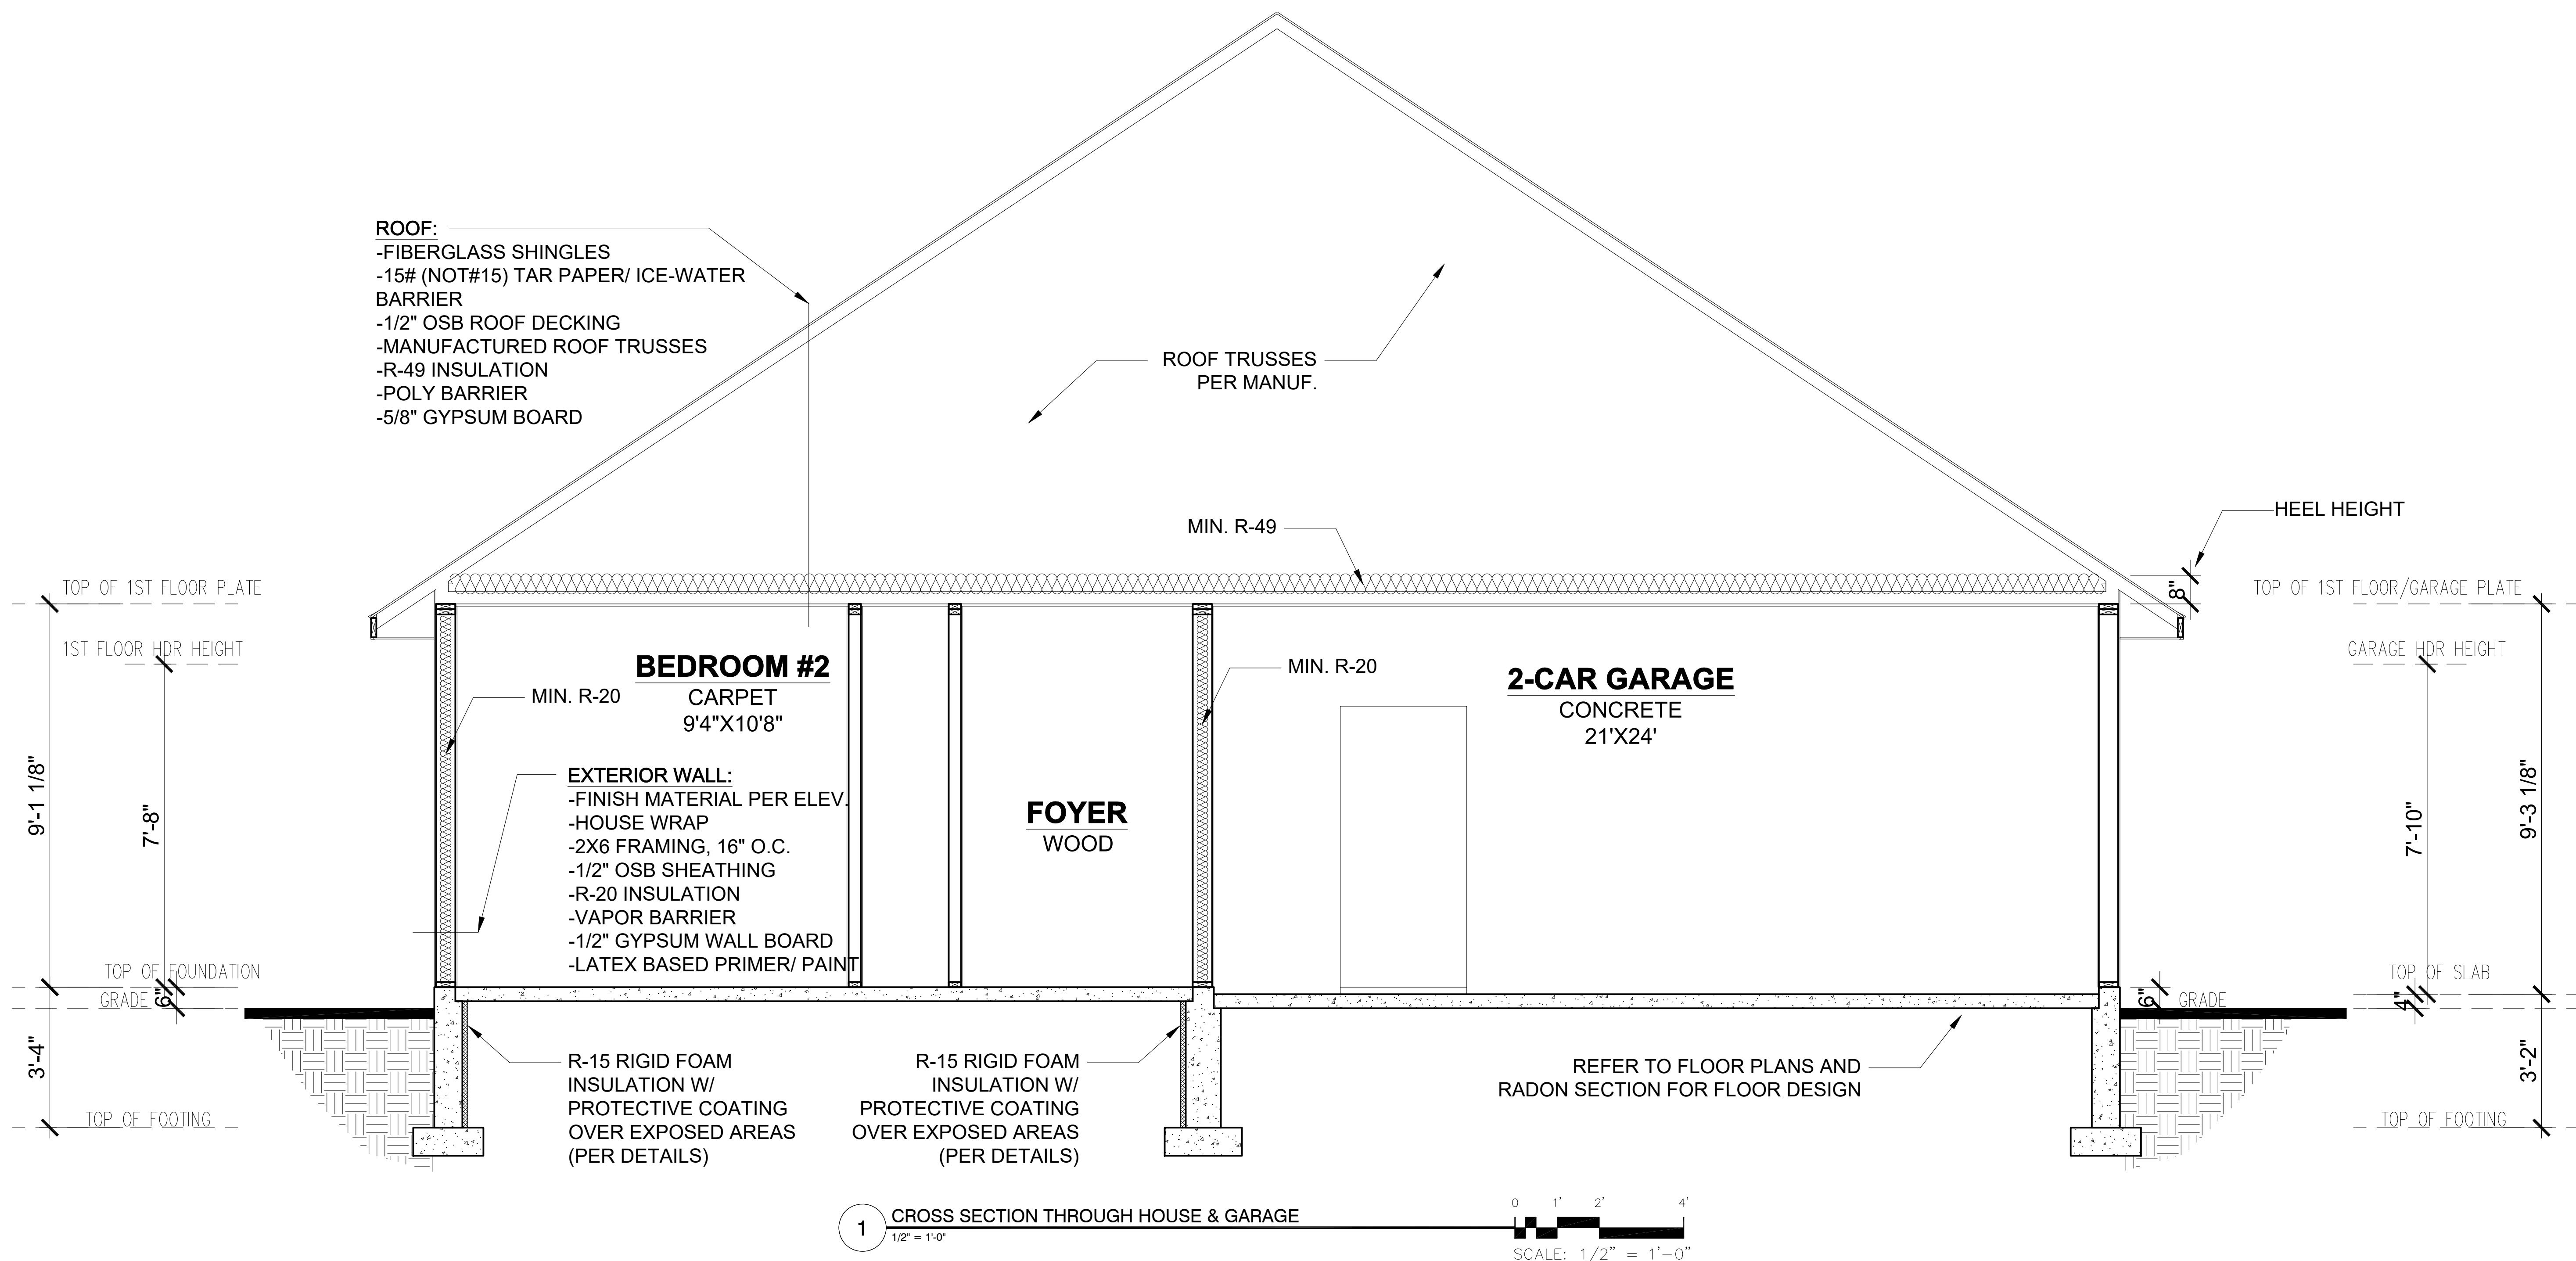

REVISION:	REV. DATE:

**DRAWING TITLE:**  
 AMY PLAN

**LOCATION:**  
 LOT9, BLOCK1 WILDRIDGE PLACE 3, NORTH BRANCH

ALL PLANS & DESIGNS SHOWN ARE THE PROPERTY OF LITTFIN DESIGN. USE OF THESE PLANS ON ANY OTHER PROJECT/LOT OTHER THAN NOTED ON THIS TITLEBLOCK WITHOUT THE WRITTEN CONSENT OF LITTFIN DESIGN IS PROHIBITED.

© ENCL 08/11/08




LITTFINDESIGN.COM  
 MLITTFIN@HOTMAIL.COM  
 320-224-7844  
 WINSTED, MN


**CURRENT DATE:**  
 5-21-19

**PAGE**  
 L D1 D


**PAGE DESCRIPTION:**  
 BUILDING SECTIONS  
 SCALED PRINT @ 24X36

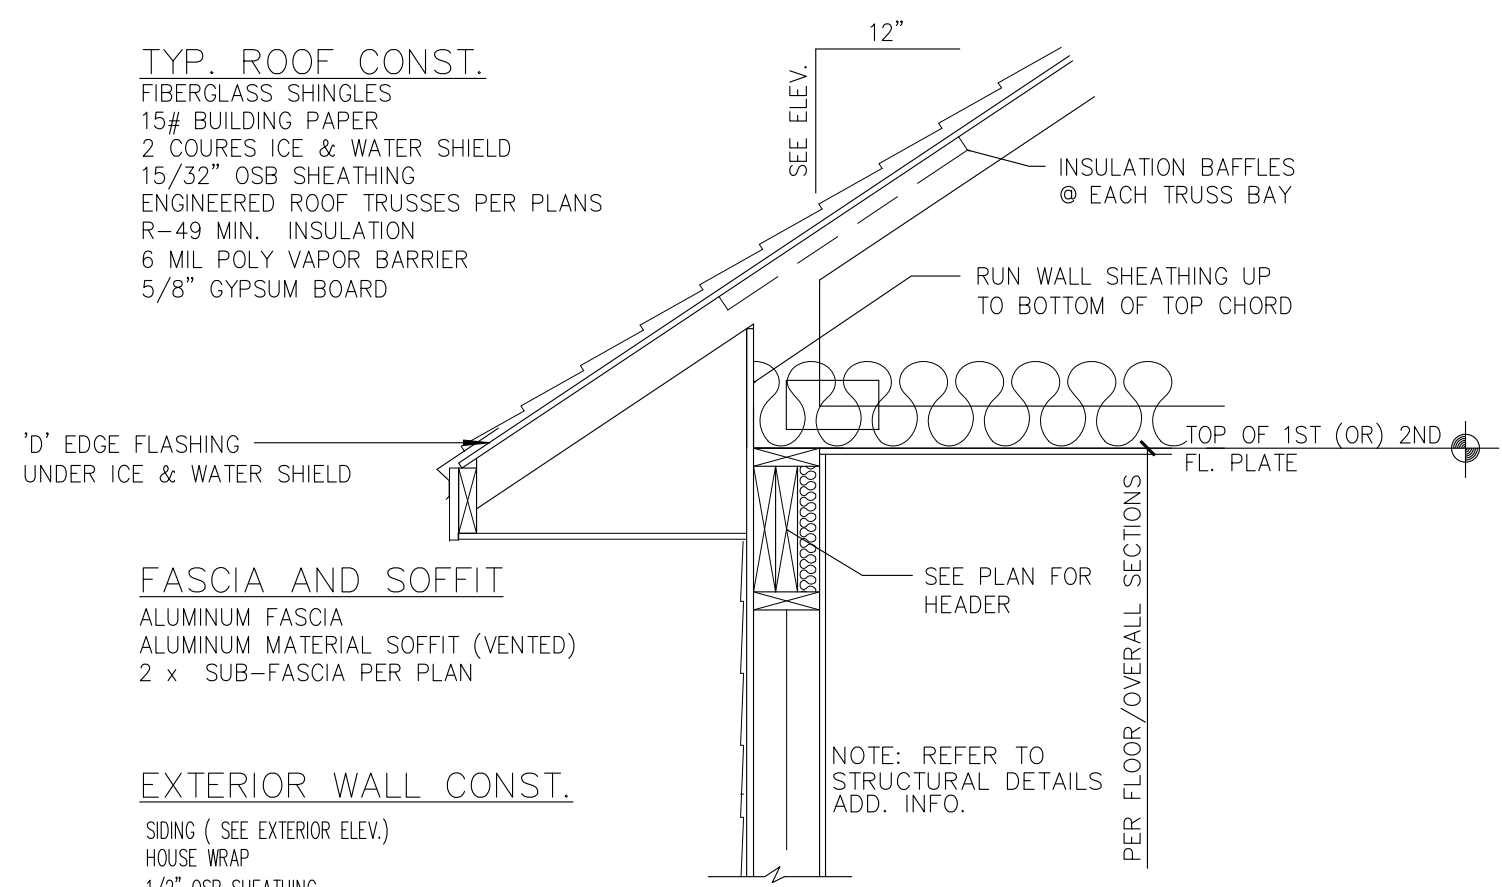


**1 TYP. WALL SECTION @ EAVE**  
 3/4" = 1'-0"

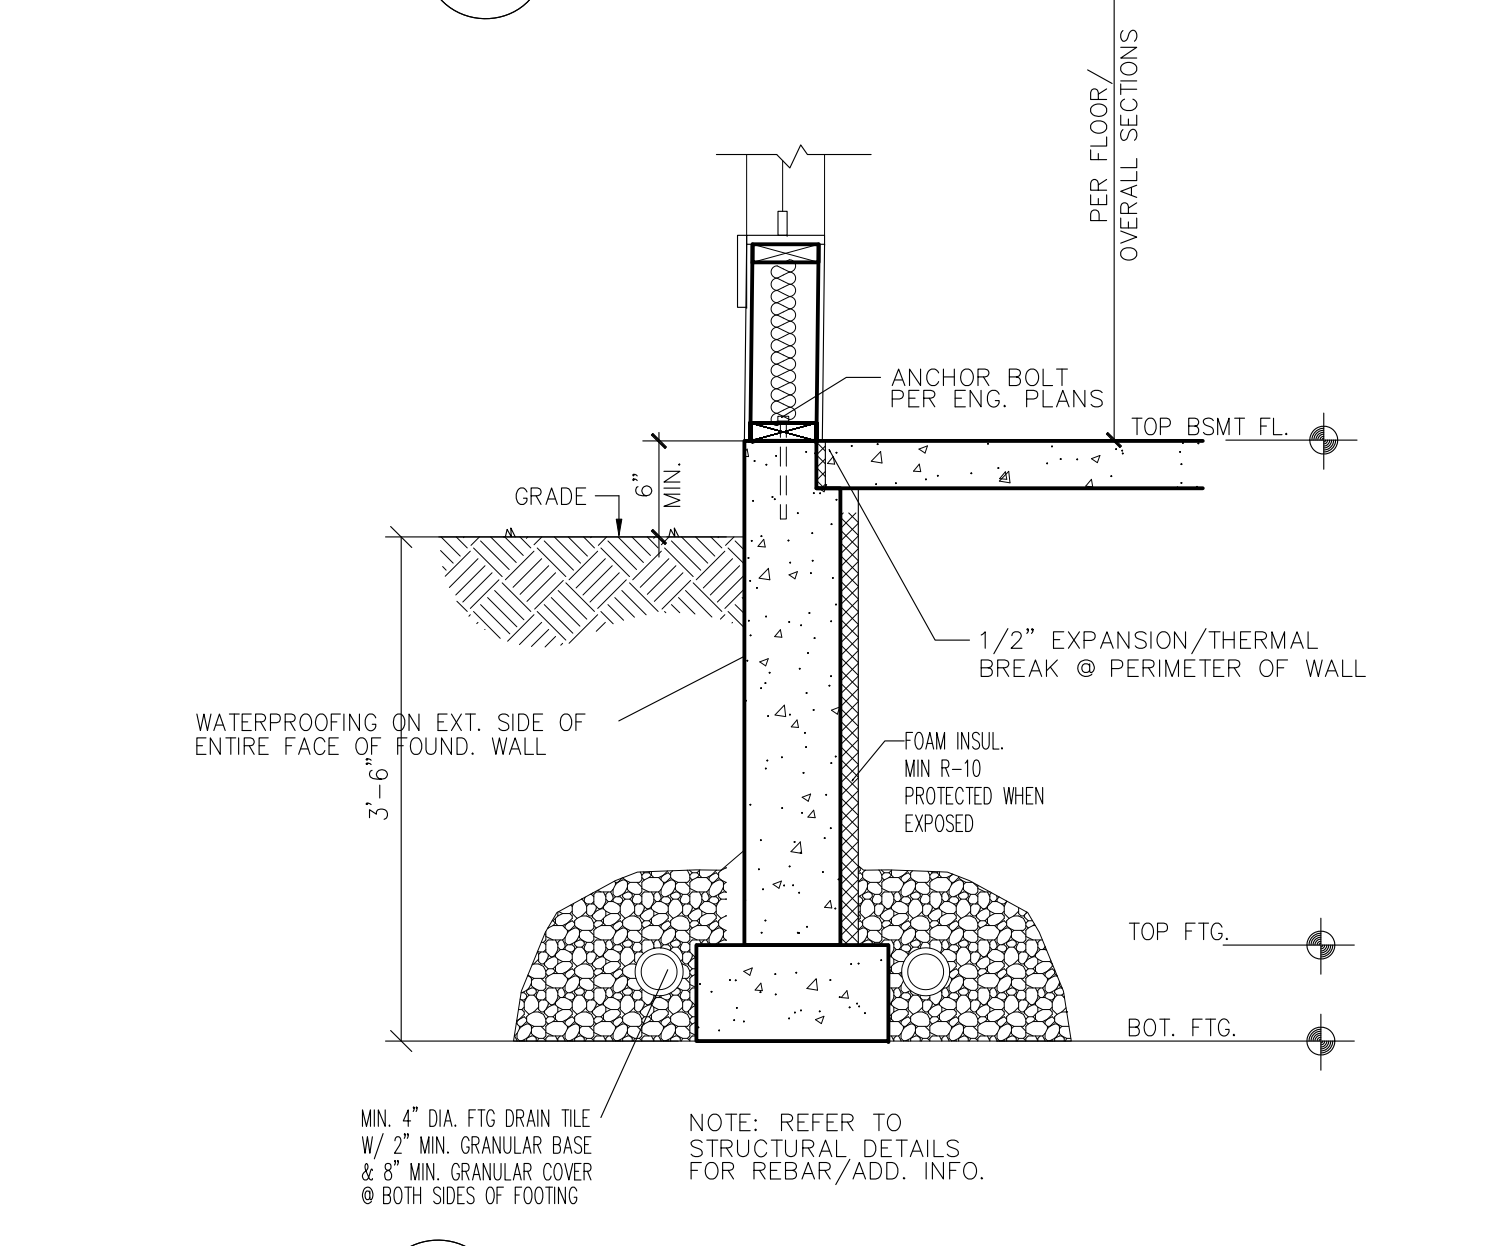


**2 LIVING SPACE FOUNDATION**  
 3/4" = 1'-0"

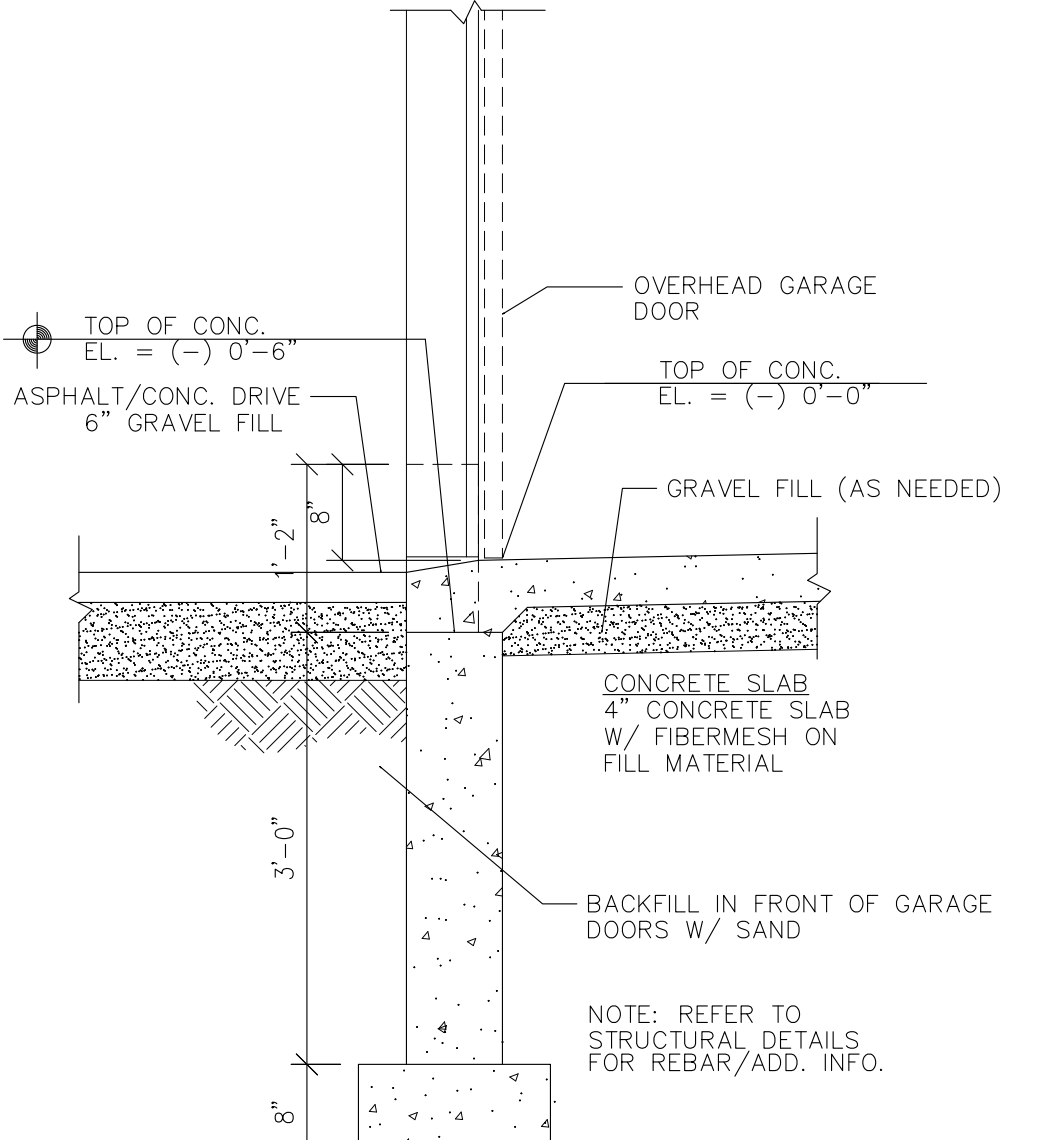


**3 SILL @ GARAGE DR.**  
 3/4" = 1'-0"

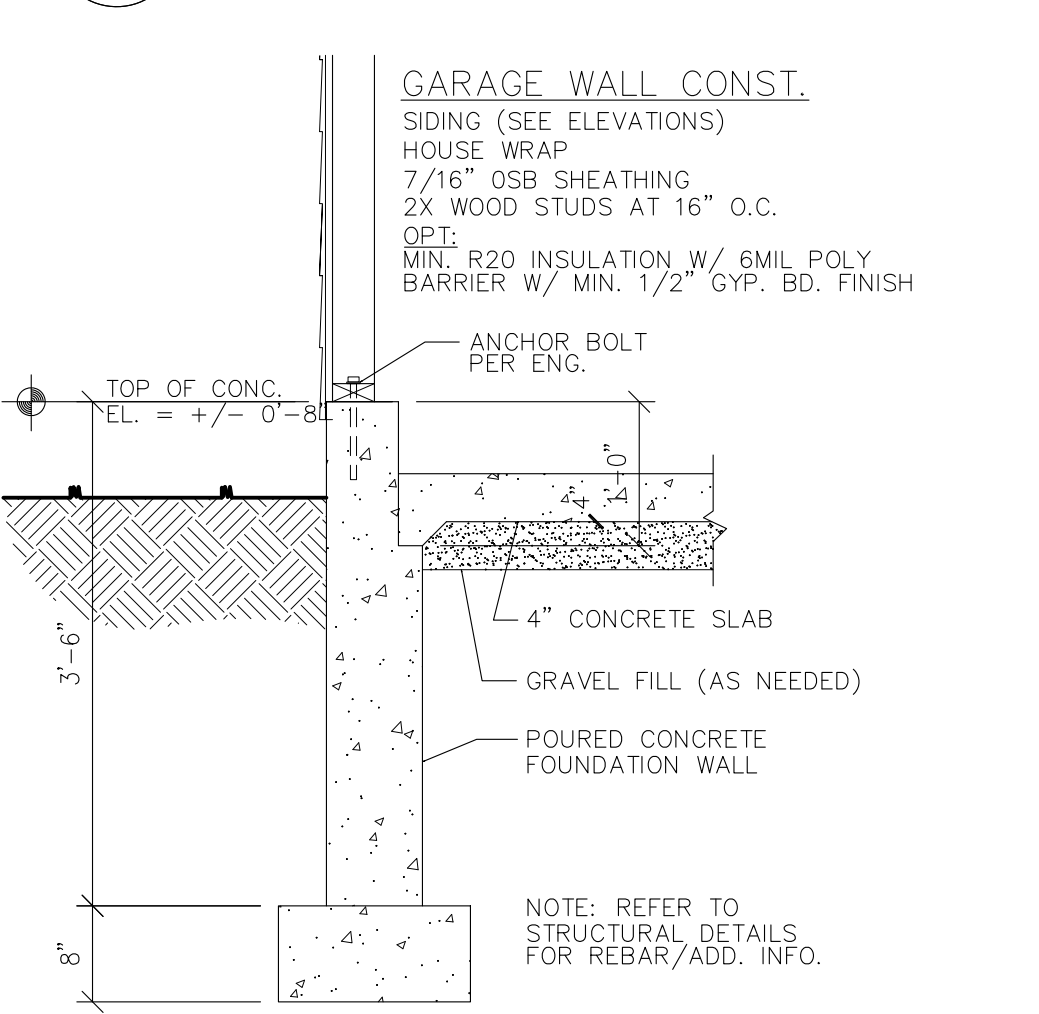


**4 SIDE GARAGE WALL DETAIL**  
 3/4" = 1'-0"

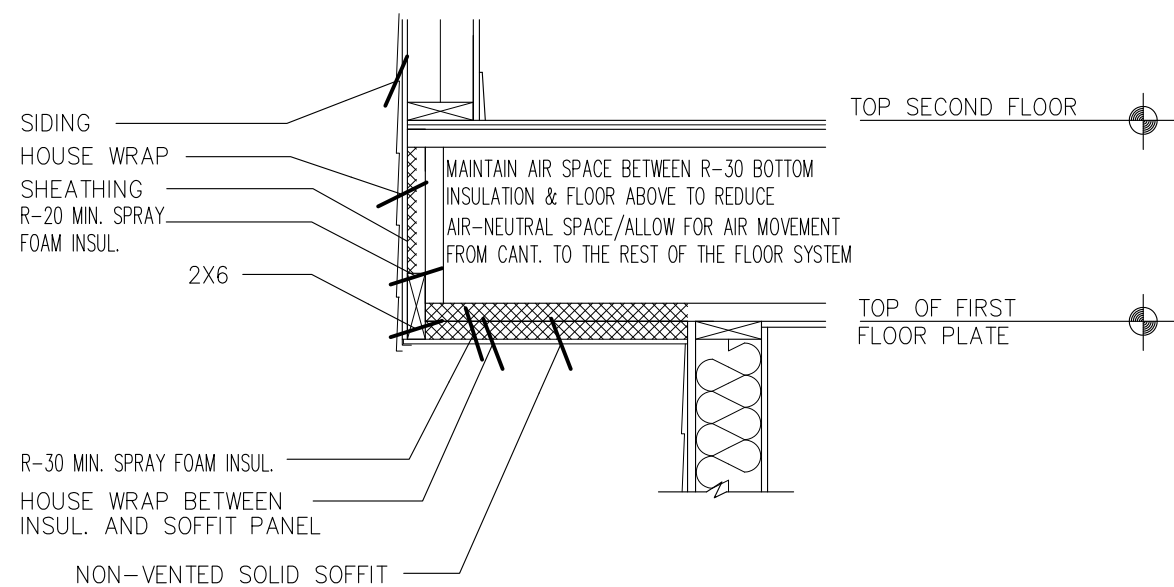


**5 FLOOR CANTILEVER DETAIL**  
 3/4" = 1'-0"

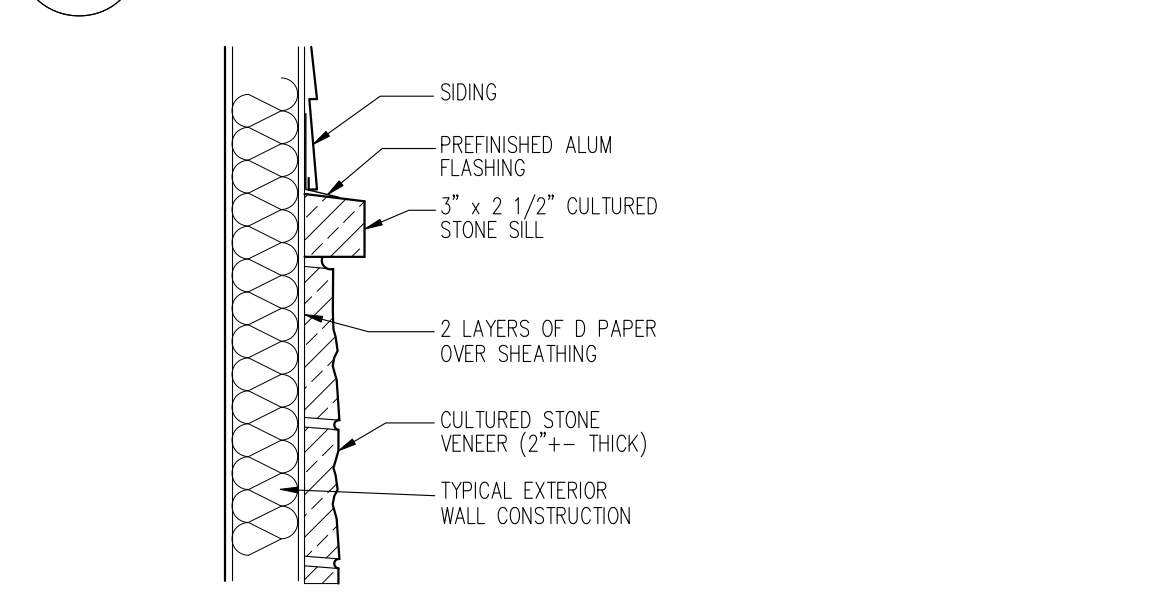


**6 STONE VENEER**  
 3/4" = 1'-0"

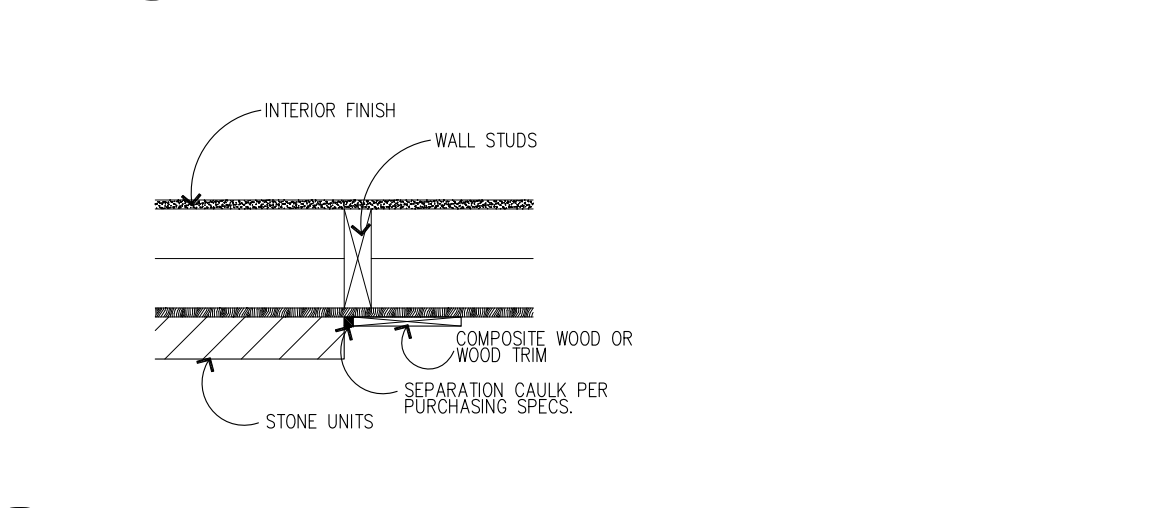


**7 STONE TO MASONRY CAULK DETAIL**  
 3/4" = 1'-0"

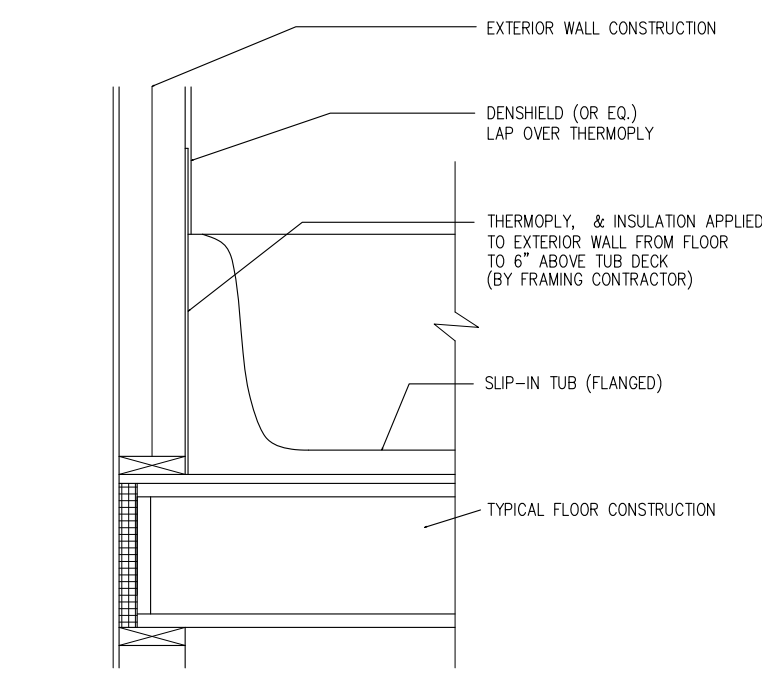


**8 DRAFTSTOP @ TUB**  
 3/4" = 1'-0"

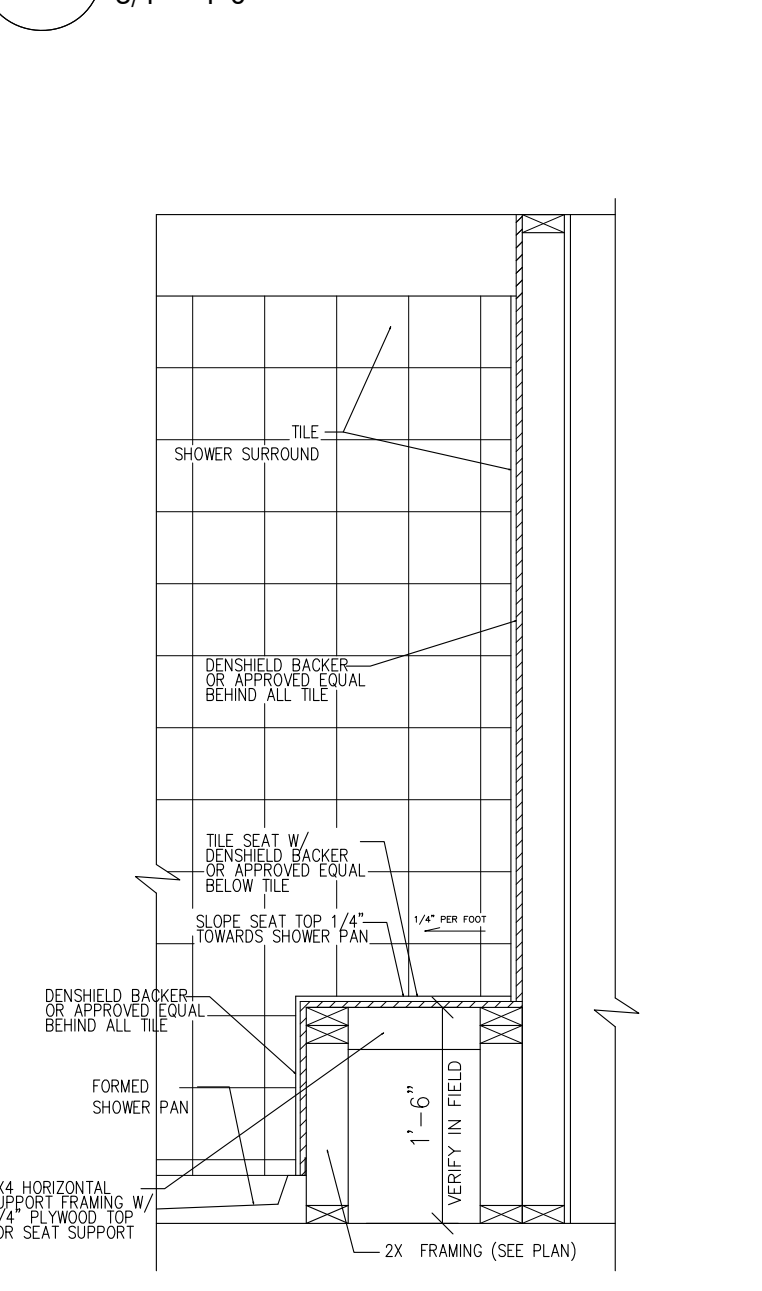

**10 TUB/SHOWER 1/2 WALL**  
 3/4" = 1'-0"

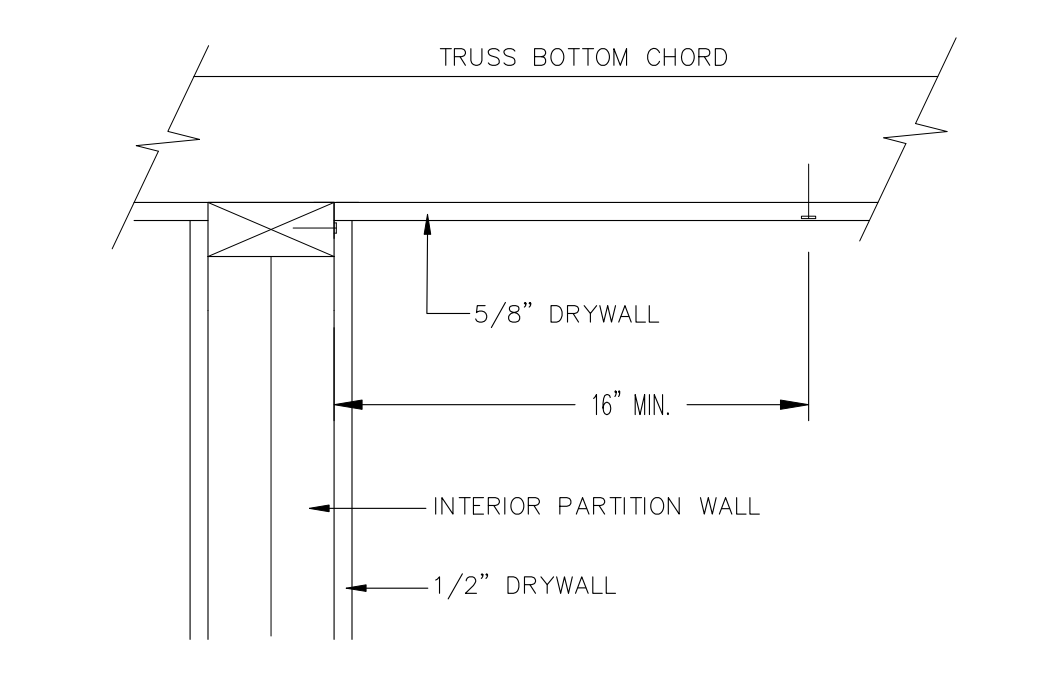


**9 ROOF TRUSS CONNECTION DETAIL**  
 NONE

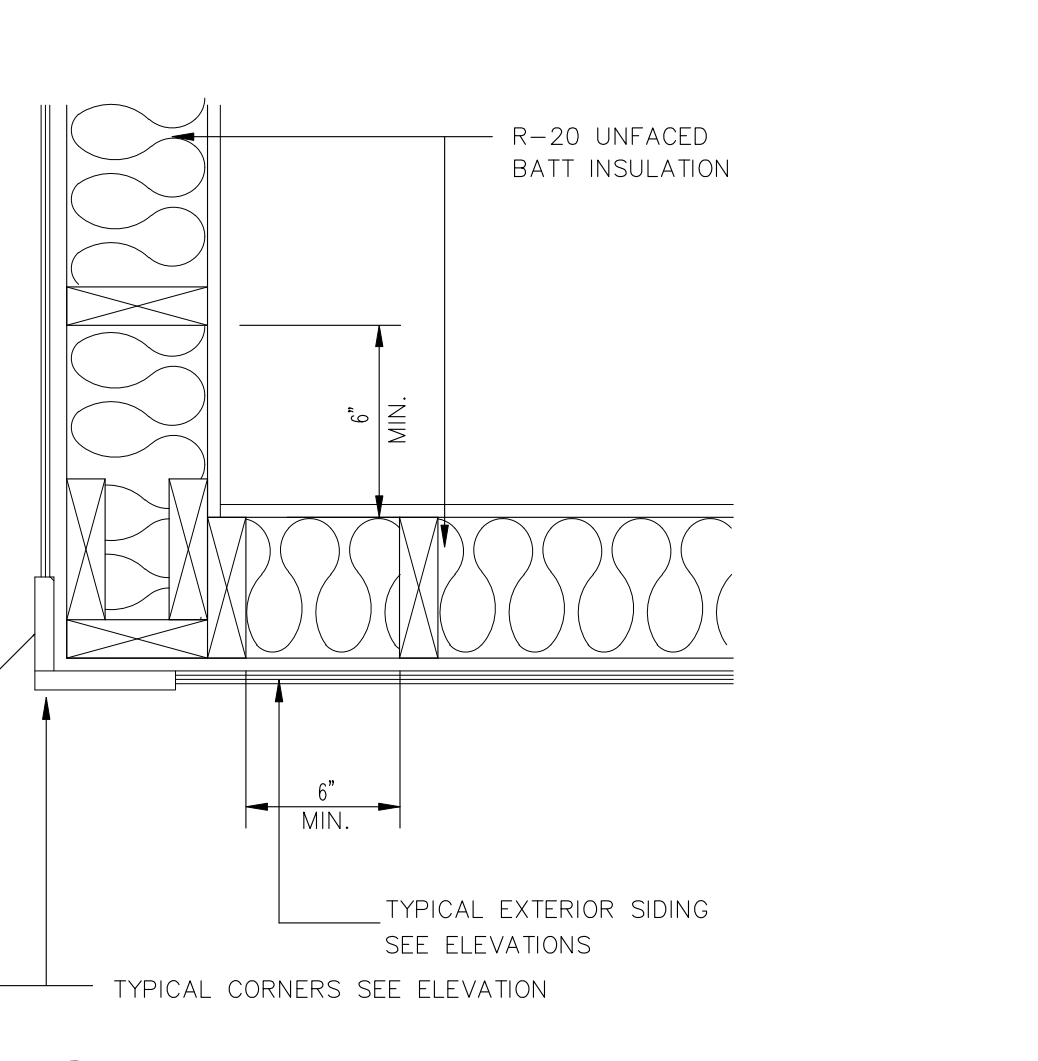

**11 OUTSIDE CORNER DETAIL**  
 NONE

- GLUE AND SEAL THE SUBFLOOR AND PLATES @ EXTERIOR JOINTS
- POLY AND SEAL BEHIND ALL WALL, SOFFIT, TIES, AND FIREPLACES WHEN THEY MEET AN EXTERIOR WALL
- TAPE AND SEAL THE INTERIOR VAPOR BARRIER
- HOUSEWRAP @ RIMS, CORNERS, AND CANTILEVERS SEAMS AND EXTERIOR OPENINGS
- LESCO ELECTRICAL BOXES TO BE TAPED AND FOAMED
- WINDOW AND DOOR ROUGH OPENINGS TO BE SEALED WITH FOAM
- DUCT WORK TO BE TAPED (SUPPLIES AND RETURNS)
- MECHANICAL VENTILATION SYSTEM
- DIRECT VENT FURNACE AND POWER VENTED WATER HEATER
- BACK CAULK ALL WINDOW FLANGES AND THEN TAPE A STRIP OF TAPE OVER THE TOP
- ALL VENDORS MUST SEAL THEIR EXTERIOR PENETRATIONS (INCLUDING PLUMBING, HEATING, AND ELECTRICAL)
- CAULK SEAL ALL INTERIOR AND EXTERIOR VERTICAL JOINTS WHERE WALL PANELS MEET OR WALL PANELS MEET THE FND. WALL

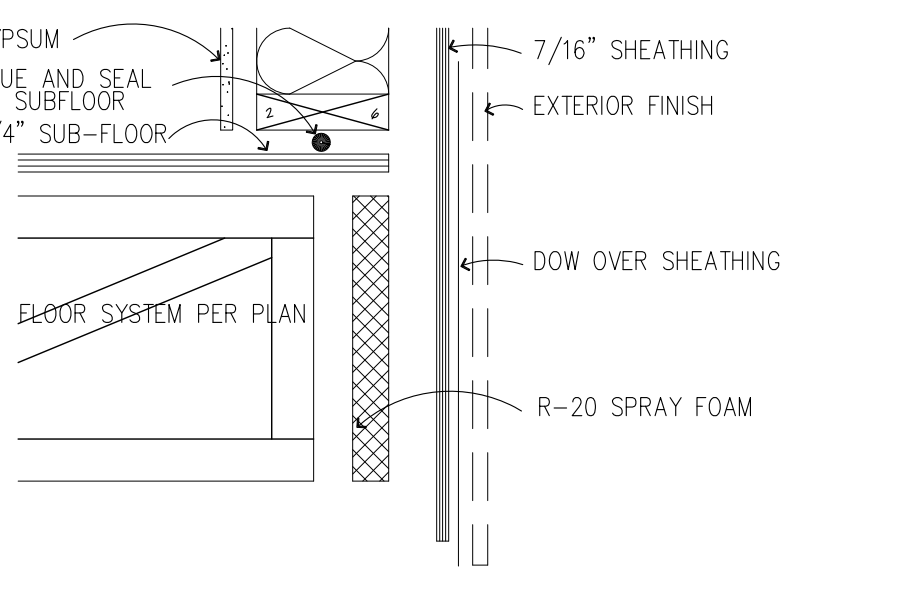

**12 ENERGY CODE RIM DETAIL**  
 1-1/2" = 1'-0"

REVISION:	REV. DATE:

<b>DRAWING TITLE:</b> AMY PLAN	<b>ALL PLANS &amp; DESIGNS SHOWN ARE THE PROPERTY OF LITTFIN DESIGN. USE OF THESE PLANS ON ANY OTHER PROJECT/LOT OTHER THAN NOTED ON THIS TITLEBLOCK WITHOUT THE WRITTEN CONSENT OF LITTFIN DESIGN IS PROHIBITED.</b>
<b>LOCATION:</b> LOT9, BLOCK1 WILDRIDGE PLACE 3, NORTH BRANCH	

© ENCL 10/08




LITTFINDESIGN.COM  
 MLITTFIN@HOTMAIL.COM  
 320-224-7844  
 WINSTED, MN

**CURRENT DATE:**  
5-21-19

**PAGE**  
L D2 D

**PAGE DESCRIPTION:**  
DETAILS  
SCALED PRINT @ 24X36

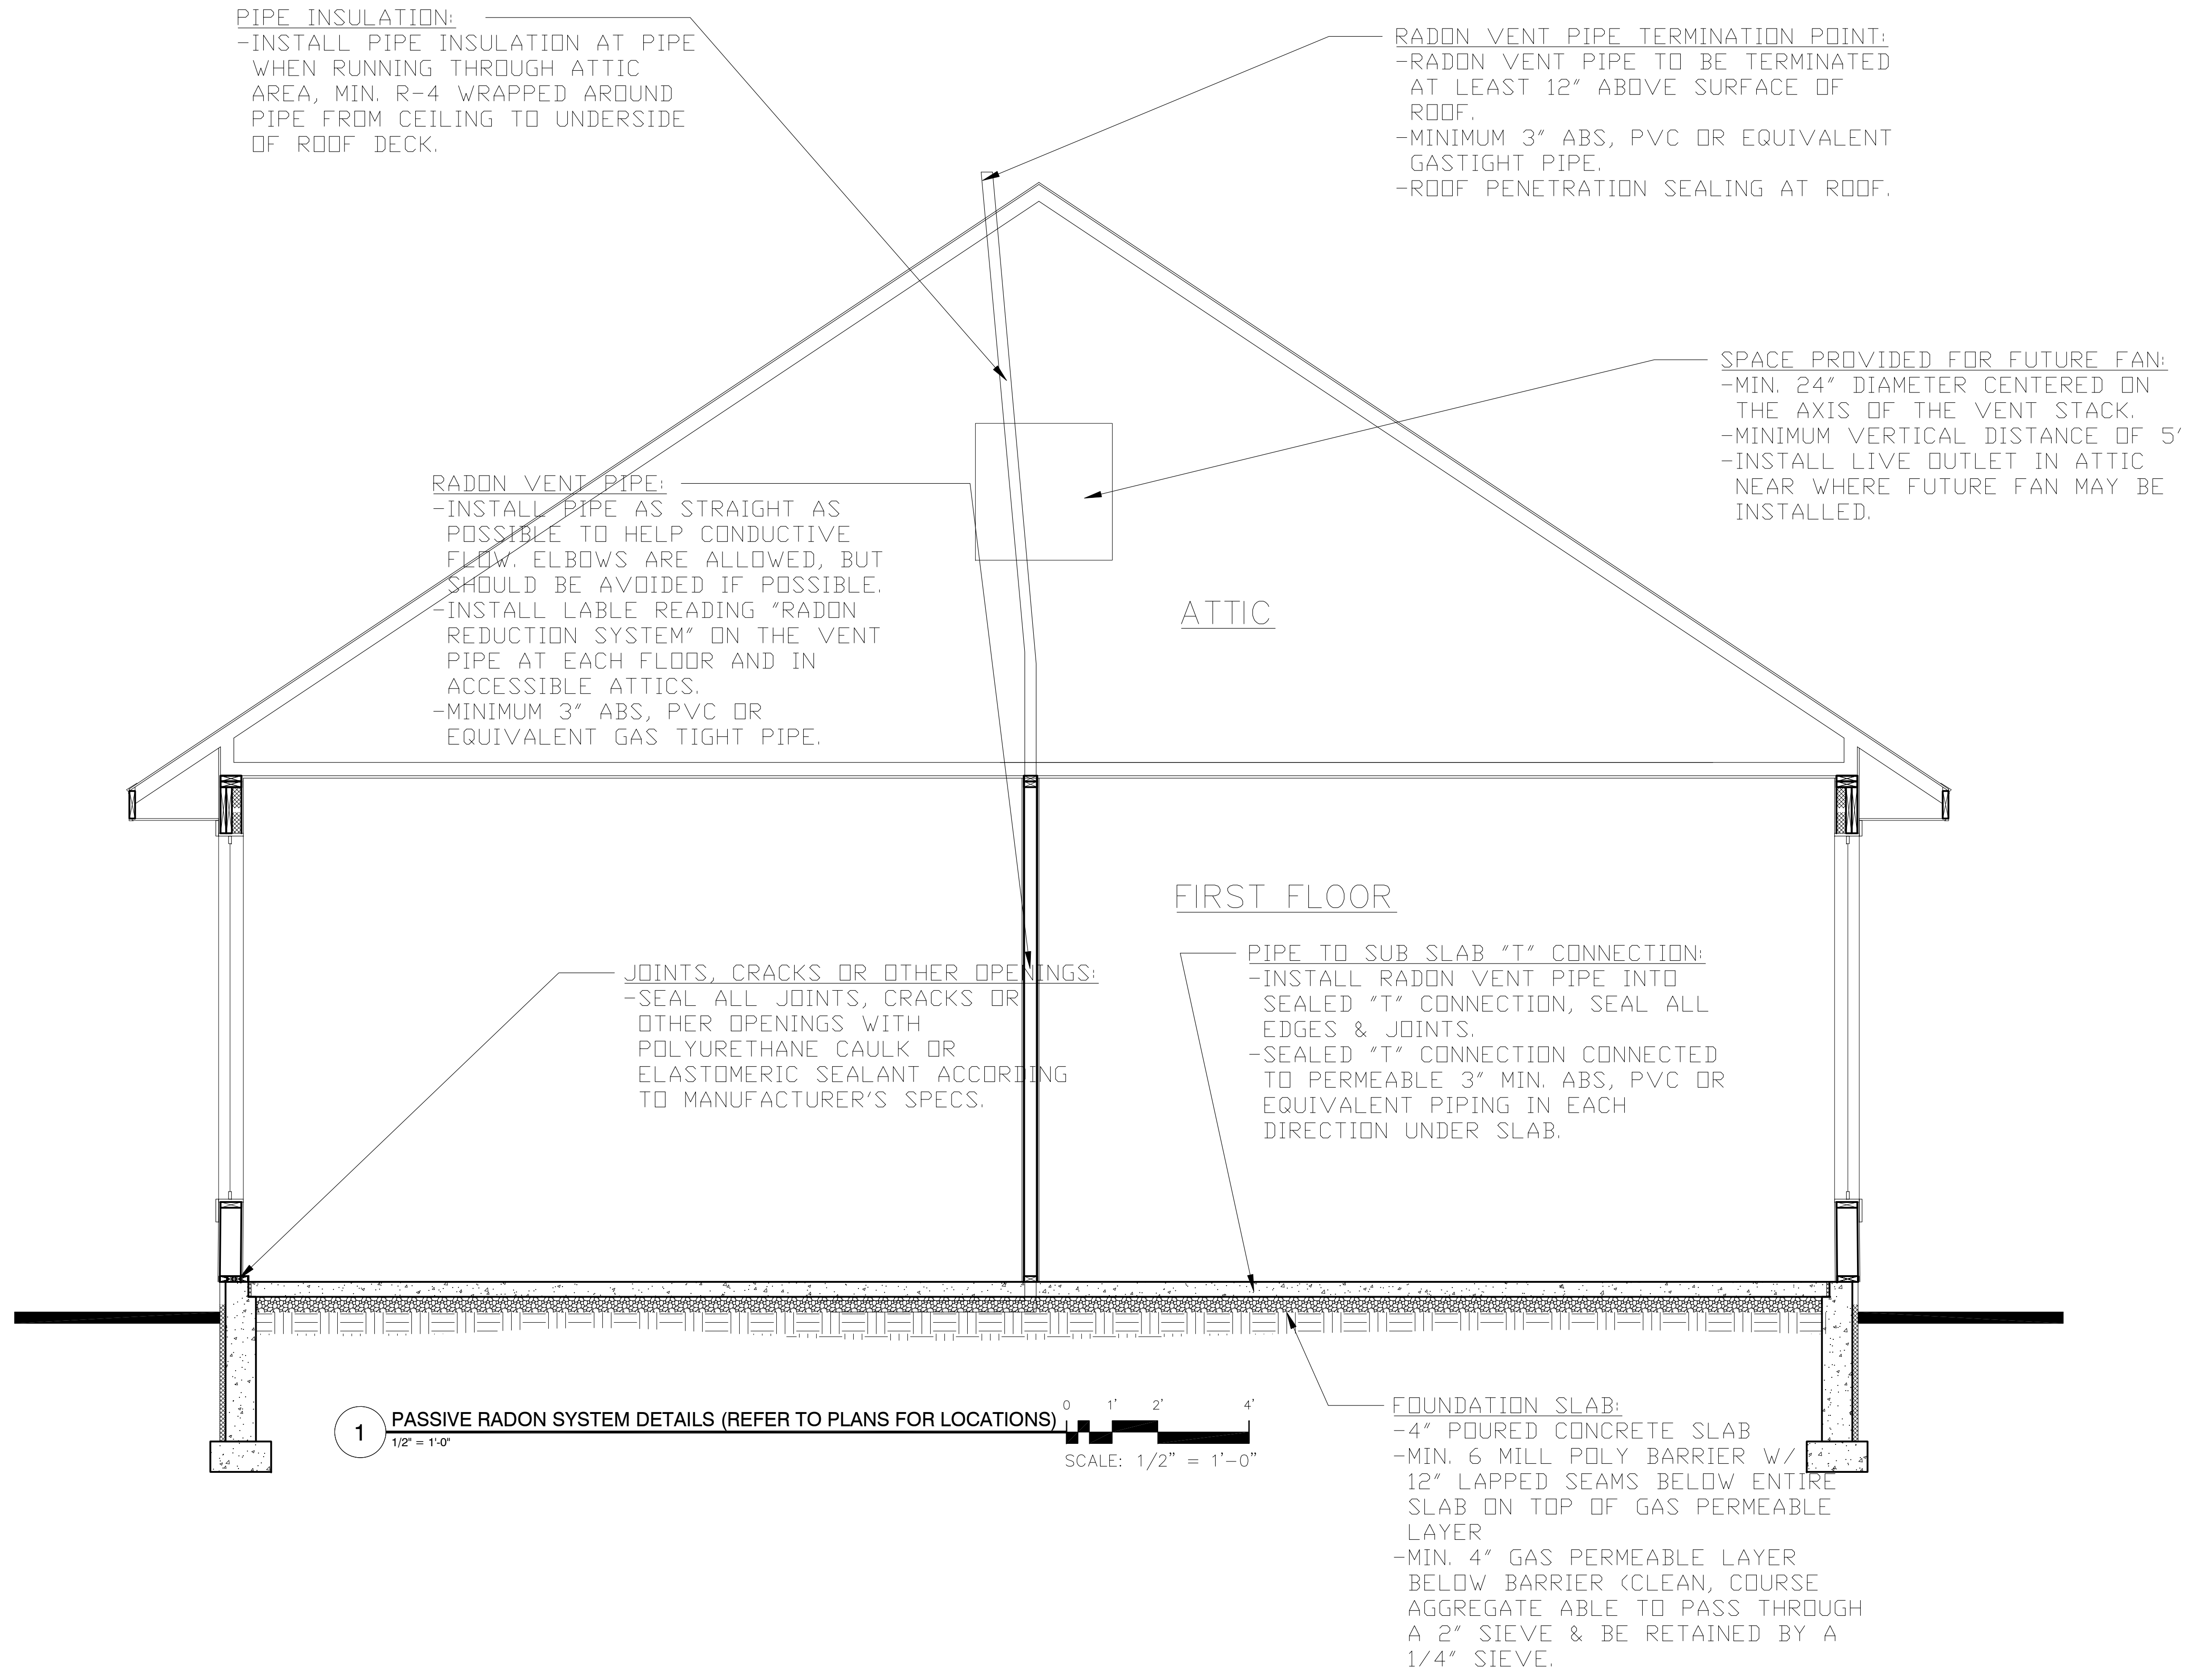

REVISION:	REV. DATE:

<b>DRAWING TITLE:</b> AMY PLAN
<b>LOCATION:</b> LOT9, BLOCK1 WILDRIDGE PLACE 3, NORTH BRANCH


ALL PLANS & DESIGNS SHOWN ARE THE PROPERTY OF LITTFIN DESIGN. USE OF THESE PLANS ON ANY OTHER PROJECT/LOT OTHER THAN NOTED ON THIS TITLEBLOCK WITHOUT THE WRITTEN CONSENT OF LITTFIN DESIGN IS PROHIBITED.

© ENCLER/08



LITTFINDESIGN.COM  
 MLITTFIN@HOTMAIL.COM  
 320-224-7844  
 WINSTED, MN

<b>CURRENT DATE:</b> 5-21-19
---------------------------------

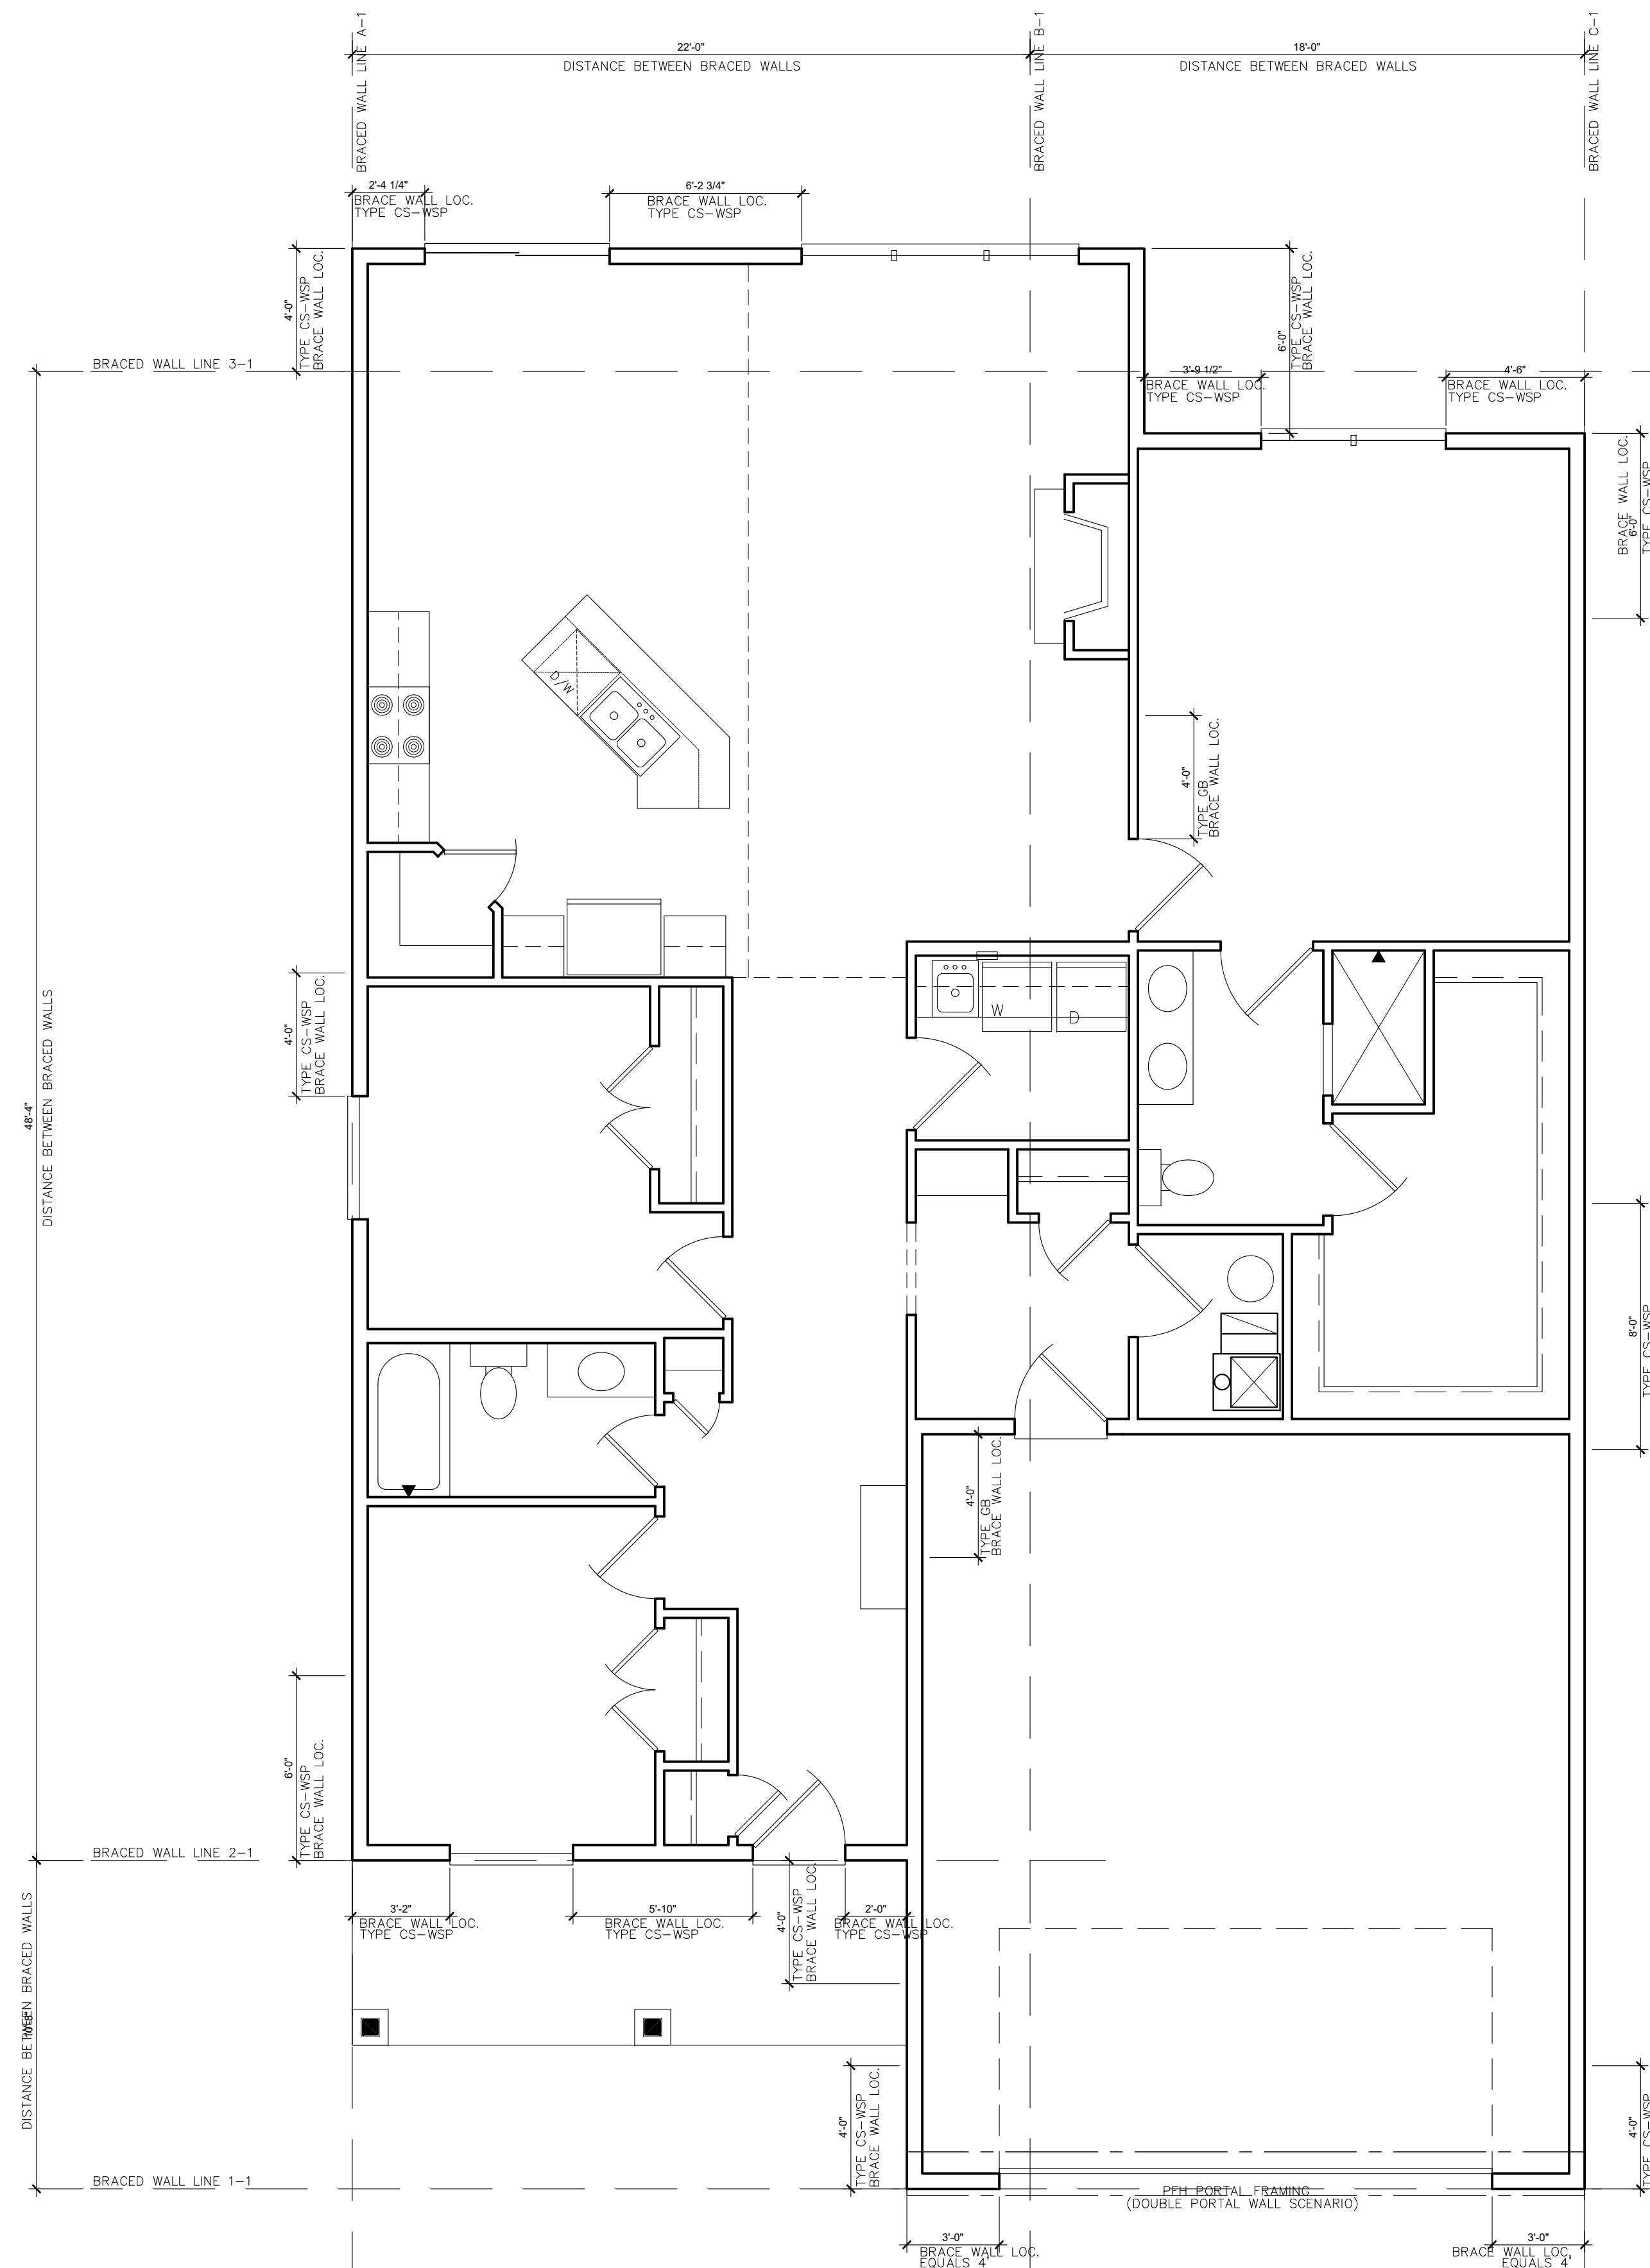

**1 PROPOSED FIRST FLOOR BRACED WALL PLAN**  
 SCALE: 1/4" = 1'-0" 1675 FINISHED SQUARE FEET

**BRACED WALL NOTES:**

- ALL WALLS DESIGNED PER METHOD CS-WSP OF THE 2015 MN CODE.
- ALL EXTERIOR WALLS ARE TO BE CONTINUOUSLY SHEATHED WITH A MINIMUM 3/8" THICK WOOD PANEL.
- CONNECTION OF WOOD PANEL TO STUDS SHALL BE MIN. 8d COMMON NAILS, 6" O.C. AT EDGES & 12" O.C. AT FIELD OF WOOD PANEL.
- STRUCTURAL PANELS (BRACED WALLS) SHALL BE LOCATED AT EACH END & AT LEAST EVERY 20' BETWEEN PANELS.
- EXTERIOR BRACED WALL LINES SHALL HAVE A BRACED WALL PANEL AT EACH END OF THE BRACED WALL LINE, EXCEPT FOR:
  - BRACED WALL PANELS ARE PERMITTED TO BEGIN NO MORE THAN 10' FROM EACH END OF THE BRACED WALL LINE PROVIDED THAT A 24" PANEL MATCHING TABLE R602.10.7 IS APPLIED.
  - THE END OF EACH BRACED WALL PANEL CLOSEST TO THE CORNER SHALL HAVE A TIE-DOWN DEVICE FASTENED TO THE STUD AT THE EDGE OF THE BRACED WALL PANEL CLOSEST TO THE CORNER AND TO THE FOUNDATION OR FRAMING BELOW. THE TIE-DOWN DEVICE SHALL BE CAPABLE OF PROVIDING AN UPLIFT ALLOWABLE DESIGN VALUE OF AT LEAST 1800 LBS. THE TIE-DOWN DEVICE SHALL BE INSTALLED IN ACCORDANCE WITH THE MANUFACTURER'S RECOMMENDATIONS.
- INTERIOR BRACED WALL LINES SHALL BE DESIGNED/BUILT PER INTERMITTENT METHOD "CS".
  - MINIMUM 1/2" GYPSUM BOARD APPLIED TO EACH SIDE OF 2X4 (OR) 2X6 STUD WALL @ 16" O.C. SPACING OF STUDS W/ DOUBLE TOP PLATE AND SINGLE BTM.
  - ATTACH GYPSUM TO STUDS W/ 1-1/4" SCREWS (TYPE W OR S), 7" O.C. AT EDGE & 7" O.C. AT FIELD.
  - ALL GYPSUM BOARD JOINTS TO BE SOLID BLOCKED W/ 2X MATERIAL
- (PERPENDICULAR WALL/FLOOR) ALL FLOOR SYSTEMS BETWEEN BRACED WALL PANELS TO HAVE A MIN. 2X4 TOP & BOTTOM BLOCKING BOARD PARALLEL TO BRACED WALL PANELS W/ MIN. (3)16d NAILS ATTACHING BOTTOM/TOP OF BRACED PANEL PLATE TO FLOOR SYSTEM AT BRACED PANEL WIDTH ONLY. 2X4 BLOCKING TO BE SET BETWEEN FLOOR SYSTEM MEMBERS. SOLID RIM MAY BE USED (FIG. 5 & 6).
- (PERPENDICULAR WALL/ROOF) APPLY 2X SOLID BLOCKING BETWEEN ROOF SYSTEM MEMBERS OVER BRACED WALL PANELS W/ 8d NAILS AT 6" O.C. ALONG LENGTH OF BRACED WALL PANELS WHEN HEEL IS 15.25' OR LESS (FIGURE 3, REFER TO FIG. #4 WHEN OVER 15.25').
- NOTE: NOTES 7 & 8 ABOVE APPLY TO PERPENDICULAR FRAMING. WHEN PARALLEL FLOORS/ROOF SYSTEMS ARE PRESENT, THE FLOOR/ROOF SYSTEM IS TO HAVE BLOCKING MATERIAL ALLOWING FOR NAILING OF BRACED WALL PANEL INTO SYSTEM ABOVE/BELOW SAID WALL (FIGURE 6).

**BRACED WALL PANEL UPLIFT LOAD PATH:**

- BRACED WALL PANELS LOCATED AT EXTERIOR WALLS THAT SUPPORT ROOF RAFTERS OR TRUSSES (INCLUDING STORIES BELOW TOP STORY) SHALL HAVE THE FRAMING MEMBERS CONNECTED IN ACCORDANCE WITH:
  - WHERE THE NET UPLIFT VALUE AT THE TOP OF A WALL EXCEEDS 100 PLF, INSTALLING APPROVED UPLIFT FRAMING CONNECTORS TO PROVIDE A CONTINUOUS LOAD PATH FROM THE TOP OF THE WALL TO THE FOUNDATION OR TO A POINT WHERE THE UPLIFT FORCE IS 100 PLF OR LESS. THE NET UPLIFT VALUE SHALL BE AS DETERMINED BY ONE OF THE FOLLOWING:
    - THE BASIC WIND SPEED DOES NOT EXCEED 90 MPH, THE WIND EXPOSURE CATEGORY IS B, THE ROOF PITCH IS 5:12 OR GREATER, AND THE ROOF SPAN IS 32' OR LESS (OR)
    - THE NET UPLIFT VALUE AT THE TOP OF A WALL DOES NOT EXCEED 100 PLF. THE NET UPLIFT VALUE SHALL BE DETERMINED IN ACCORDANCE WITH SECTION R802.11 AND SHALL BE PERMITTED TO BE REDUCED BY 60 PLF FOR EACH FULL WALL ABOVE.
  - WHERE THE UPLIFT FORCE DOES NOT EXCEED 200 POUNDS, RAFTERS AND TRUSSES SPACED NOT MORE THAN 24 INCHES ON CENTER SHALL BE PERMITTED TO BE ATTACHED TO THEIR SUPPORTING WALL ASSEMBLIES IN ACCORDANCE WITH TABLE R602.3(1)
    - RAFTER OR ROOF TRUSS TO PLATE, TOE NAIL:
      - MINIMUM (3) 16d BOX NAILS OR (3) 10d COMMON NAILS. (2) TOE NAILS ON ON EISDE AND (1) TOE NAIL ON OPPOSITE SIDE OF EACH RAFTER OR TRUSS. (MANUF. METAL CONNECTOR MAY BE SUBSTITUTED, VERIFY W/ MANUF. DETAILS).
    - WALL PANEL TO STUDS:
      - CONNECTION OF WOOD PANEL TO STUDS SHALL BE MIN. 6d COMMON NAILS, 6" O.C. AT EDGES & 12" O.C. AT FIELD OF WOOD PANEL.

<b>REVISION:</b>  	<b>REV. DATE:</b>  	<b>DRAWING TITLE:</b> AMY PLAN  <b>LOCATION:</b> LOT9, BLOCK1 WILDRIDGE PLACE 3, NORTH BRANCH	ALL PLANS & DESIGNS SHOWN ARE THE PROPERTY OF LITTFIN DESIGN. USE OF THESE PLANS ON ANY OTHER PROJECT/LOT OTHER THAN NOTED ON THIS TITLEBLOCK WITHOUT THE WRITTEN CONSENT OF LITTFIN DESIGN IS PROHIBITED.  © ENCL 10/08	 LITTFIN DESIGN	LITTFINDESIGN.COM MLITTFIN@HOTMAIL.COM 320-224-7844 WINSTED, MN	<b>CURRENT DATE:</b> 5-21-19	<b>PAGE</b> L <b>S1</b> D	<b>PAGE DESCRIPTION:</b> STRUCTURAL  SCALED PRINT @ 24X36
--------------------------	---------------------------	---	--	---	--	---------------------------------	------------------------------	--

TABLE R602.10.6.4 TENSION STRAP CAPACITY REQUIRED FOR RESISTING WINDOW PRESSURES PERPENDICULAR TO METHOD PFH, PFG AND CS-PF BRACED WALL PANELS										
MINIMUM WALL STUD FRAMING NOMINAL SIZE AND GRADE	MAXIMUM PONY WALL HEIGHT (feet)	MAXIMUM TOTAL WALL HEIGHT (feet)	MAXIMUM OPENING WIDTH (feet)	TENSION STRAP CAPACITY REQUIRED (pounds) <sup>a,b</sup>						
				Basic Wind Speed (mph)						
				Exposure B			Exposure C			
				85	90	100	85	90	100	
2x4 No. 2 Grade	0	10	18	1000	1000	1000	1000	1000	1000	
				9	1000	1000	1000	1000	1000	1275
				16	1000	1000	1750	1800	2325	3500
	1	10	18	1000	1200	2100	2175	2725	DR	
				9	1000	1000	1025	1075	1550	2500
				16	1525	2025	3125	3200	3900	DR
	2	10	18	1875	2400	3575	3700	DR	DR	
				9	1000	1200	2075	2125	2750	4000
				16	2600	3200	DR	DR	DR	DR
	2	12	18	3175	3850	DR	DR	DR	DR	
				9	1775	2350	3500	3550	DR	DR
				16	4715	DR	DR	DR	DR	DR
4	12	18	9	1000	1000	1325	1375	1750	2550	
			16	1650	2050	2925	3000	3550	DR	
			18	2025	2450	3425	3500	4100	DR	
2x6 Stud Grade	2	12	9	1125	1500	2225	2275	2775	3800	
			16	2650	3150	DR	DR	DR	DR	
			18	3125	3675	DR	DR	DR	DR	


For SI: 1 inch = 25.4 mm, 1 foot = 304.8 mm, 1 pound = 4.45N.

a. DR = design required.


b. Strap shall be installed in accordance with manufacturer's recommendations.

TABLE R602.10.5 MINIMUM LENGTH OF BRACED WALL PANELS							
METHOD (SEE TABLE R602.10.4)	ADJACENT CLEAR OPENING HEIGHT (inches)	MINIMUM LENGTH <sup>a</sup> (inches)					CONTRIBUTING LENGTH (inches)
		WALL HEIGHT					
		8 Feet	9 Feet	10 Feet	11 Feet	12 Feet	
CS-VSP, CS-SFB	64	24	27	30	33	36	ACTUAL <sup>b</sup>
	68	26	27	30	33	36	
	72	27	27	30	33	36	
	76	30	29	30	33	36	
	80	32	30	32	33	36	
	84	35	32	32	33	36	
	88	38	32	33	33	36	
	92	43	37	35	35	36	
	96	48	41	38	36	36	
	100	44	40	38	38		
	104	49	43	40	39		
	108	54	46	43	41		
	112		50	45	43		
	116		55	48	45		
	120		60	52	48		
	124			56	51		
	128			61	54		
	132			66	58		
136			62				
140			66				
144			72				


For SI: 1 inch = 25.4 mm, 1 foot = 304.8 mm, 1 mile per hour = 0.447 m/s.  
 NP- Not Permitted.  
 a. Linear interpolation shall be permitted.  
 b. Use the actual length when it is greater than or equal to the minimum length.  
 c. Maximum header height for PFH is 10 feet in accordance with Figure R602.10.6.2, but wall height may be increased to 12 feet with pony wall.  
 d. Maximum opening height for PFG is 10 feet in accordance with Figure R602.10.6.3, but wall height may be increased to 12 feet with pony wall.  
 e. Maximum opening height for CS-PF is 10 feet in accordance with Figure R602.10.6.4, but wall height may be increased to 12 feet with pony wall.

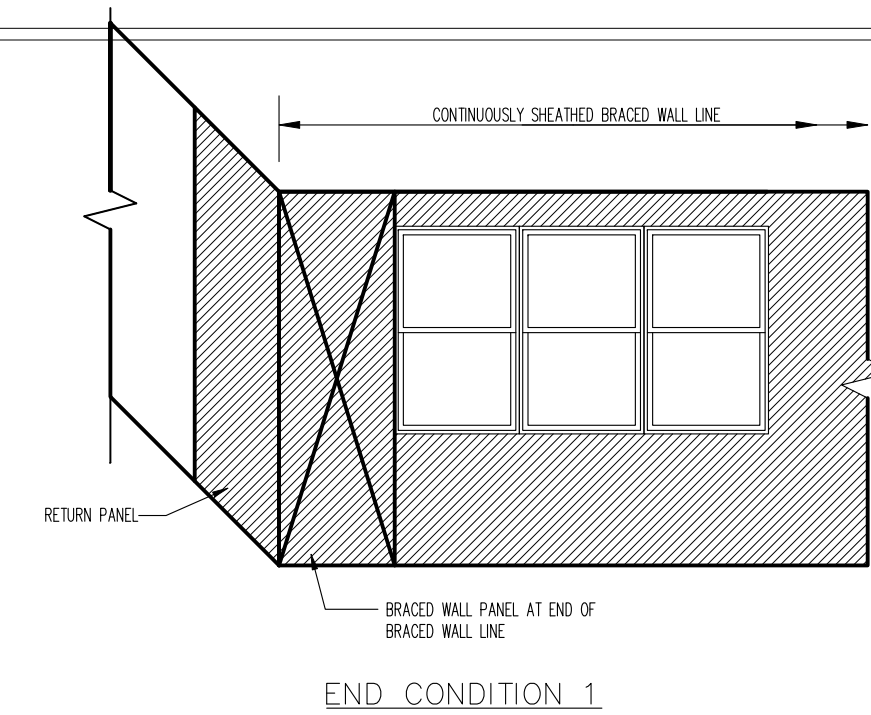


END CONDITION 1

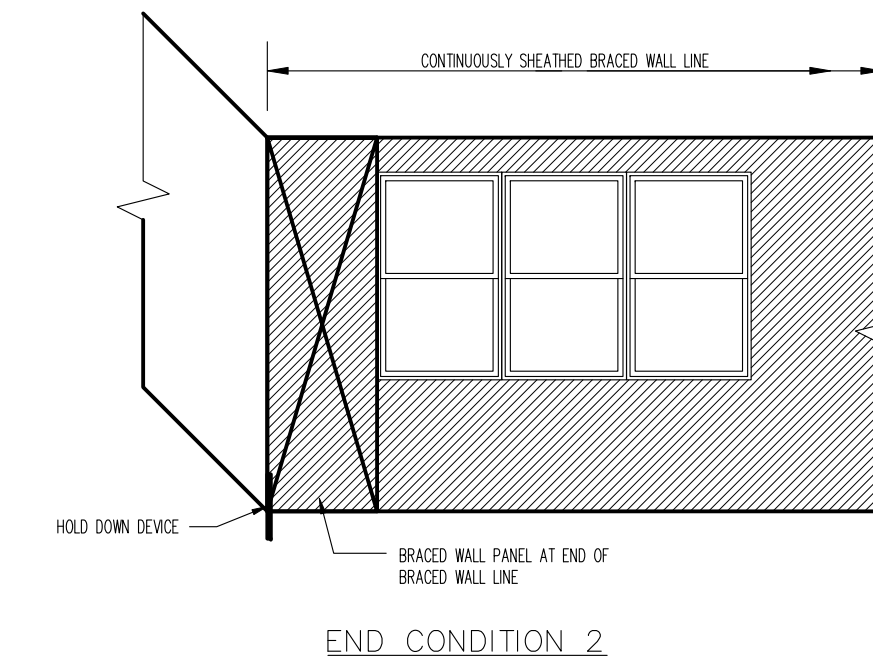


END CONDITION 2

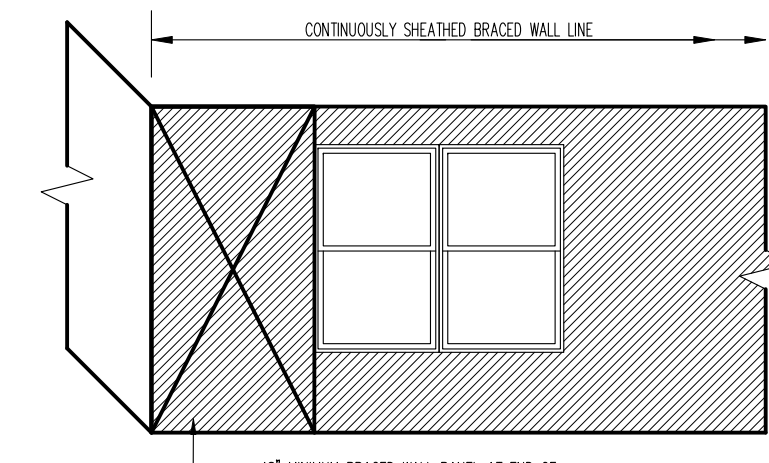

END CONDITION 3

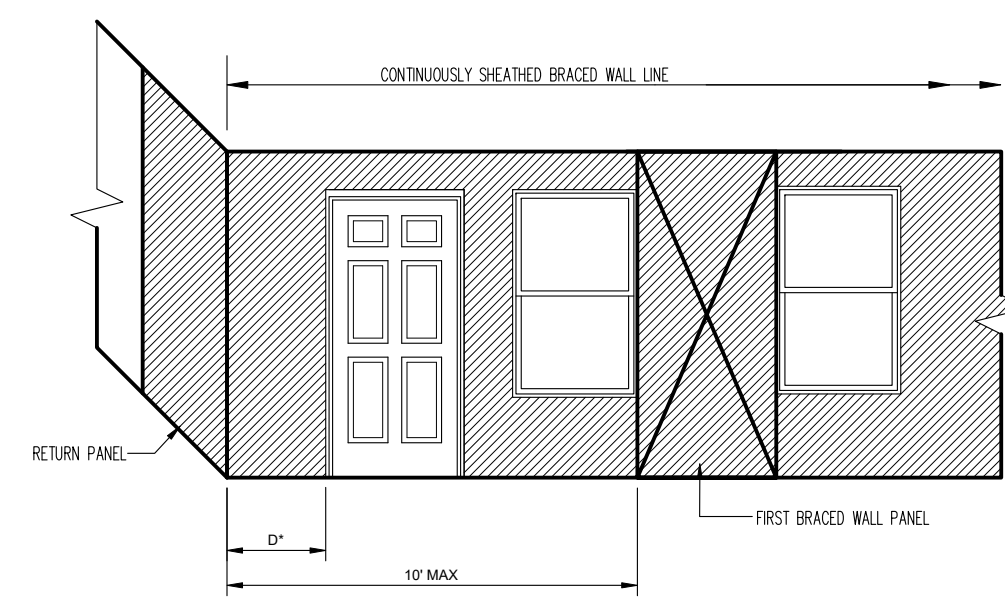


END CONDITION 4

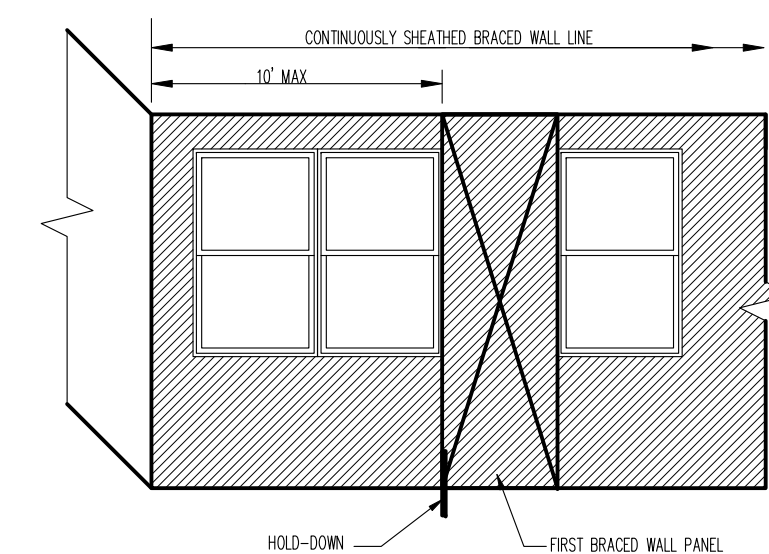

END CONDITION 5

FOR SI: 1 inch = 25.4 mm, 1 foot = 304.8 mm.

FIGURE 7  
END CONDITIONS FOR BRACED WALL LINES WITH CONTINUOUS SHEATHING

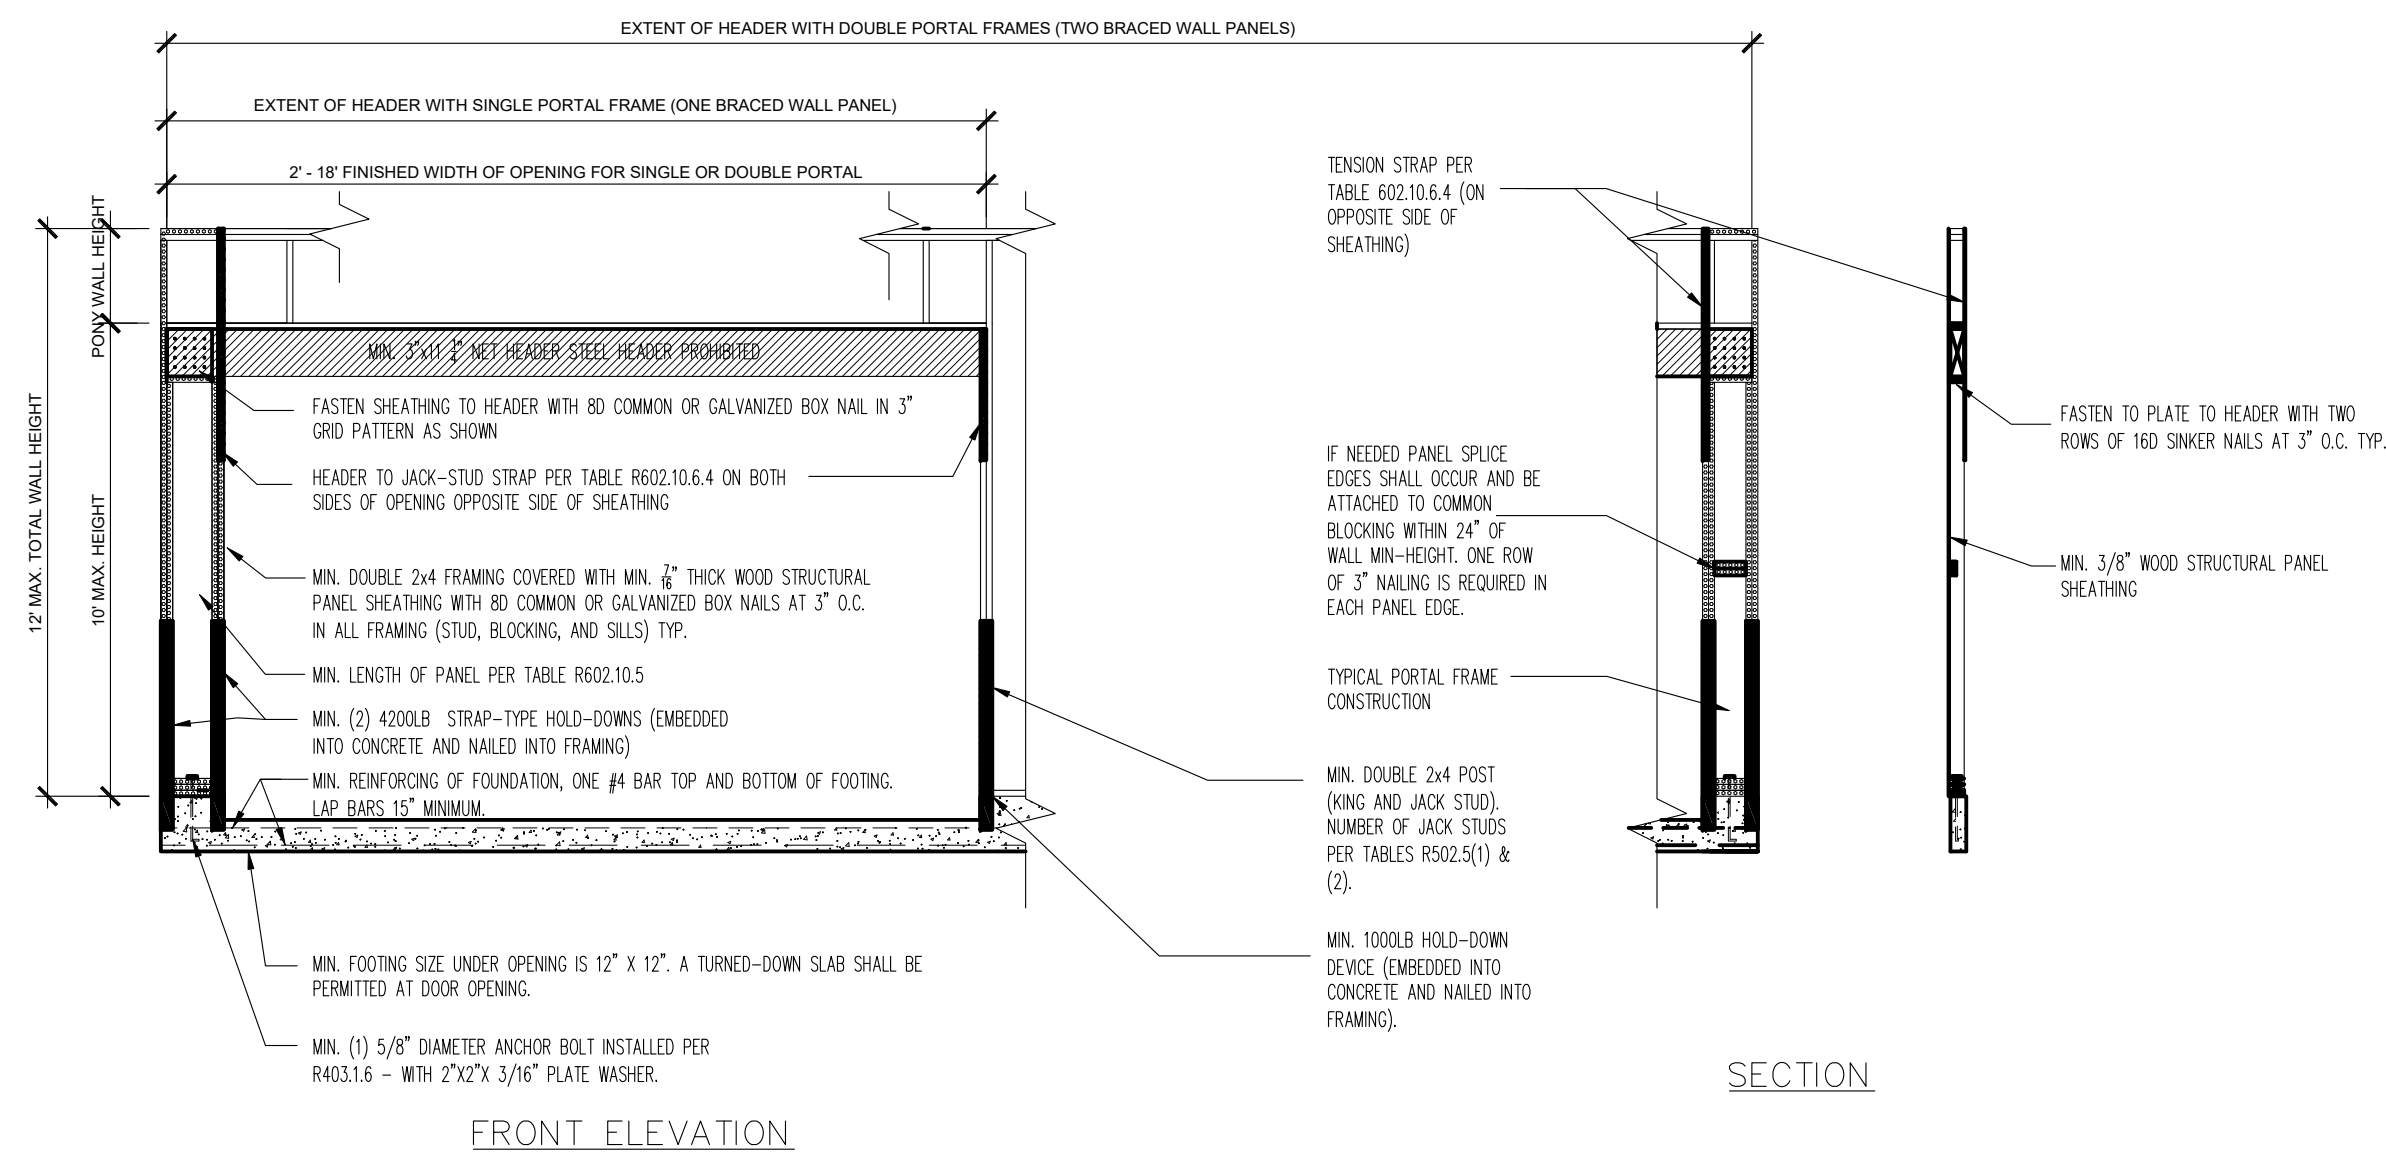

FRONT ELEVATION

FOR SI: 1 inch = 25.4 mm, 1 foot = 304.8 mm.

FIGURE BRACED WALL PANEL 2  
METHOD PFH-PORTAL FRAME PANEL WITH HOLD-DOWNS

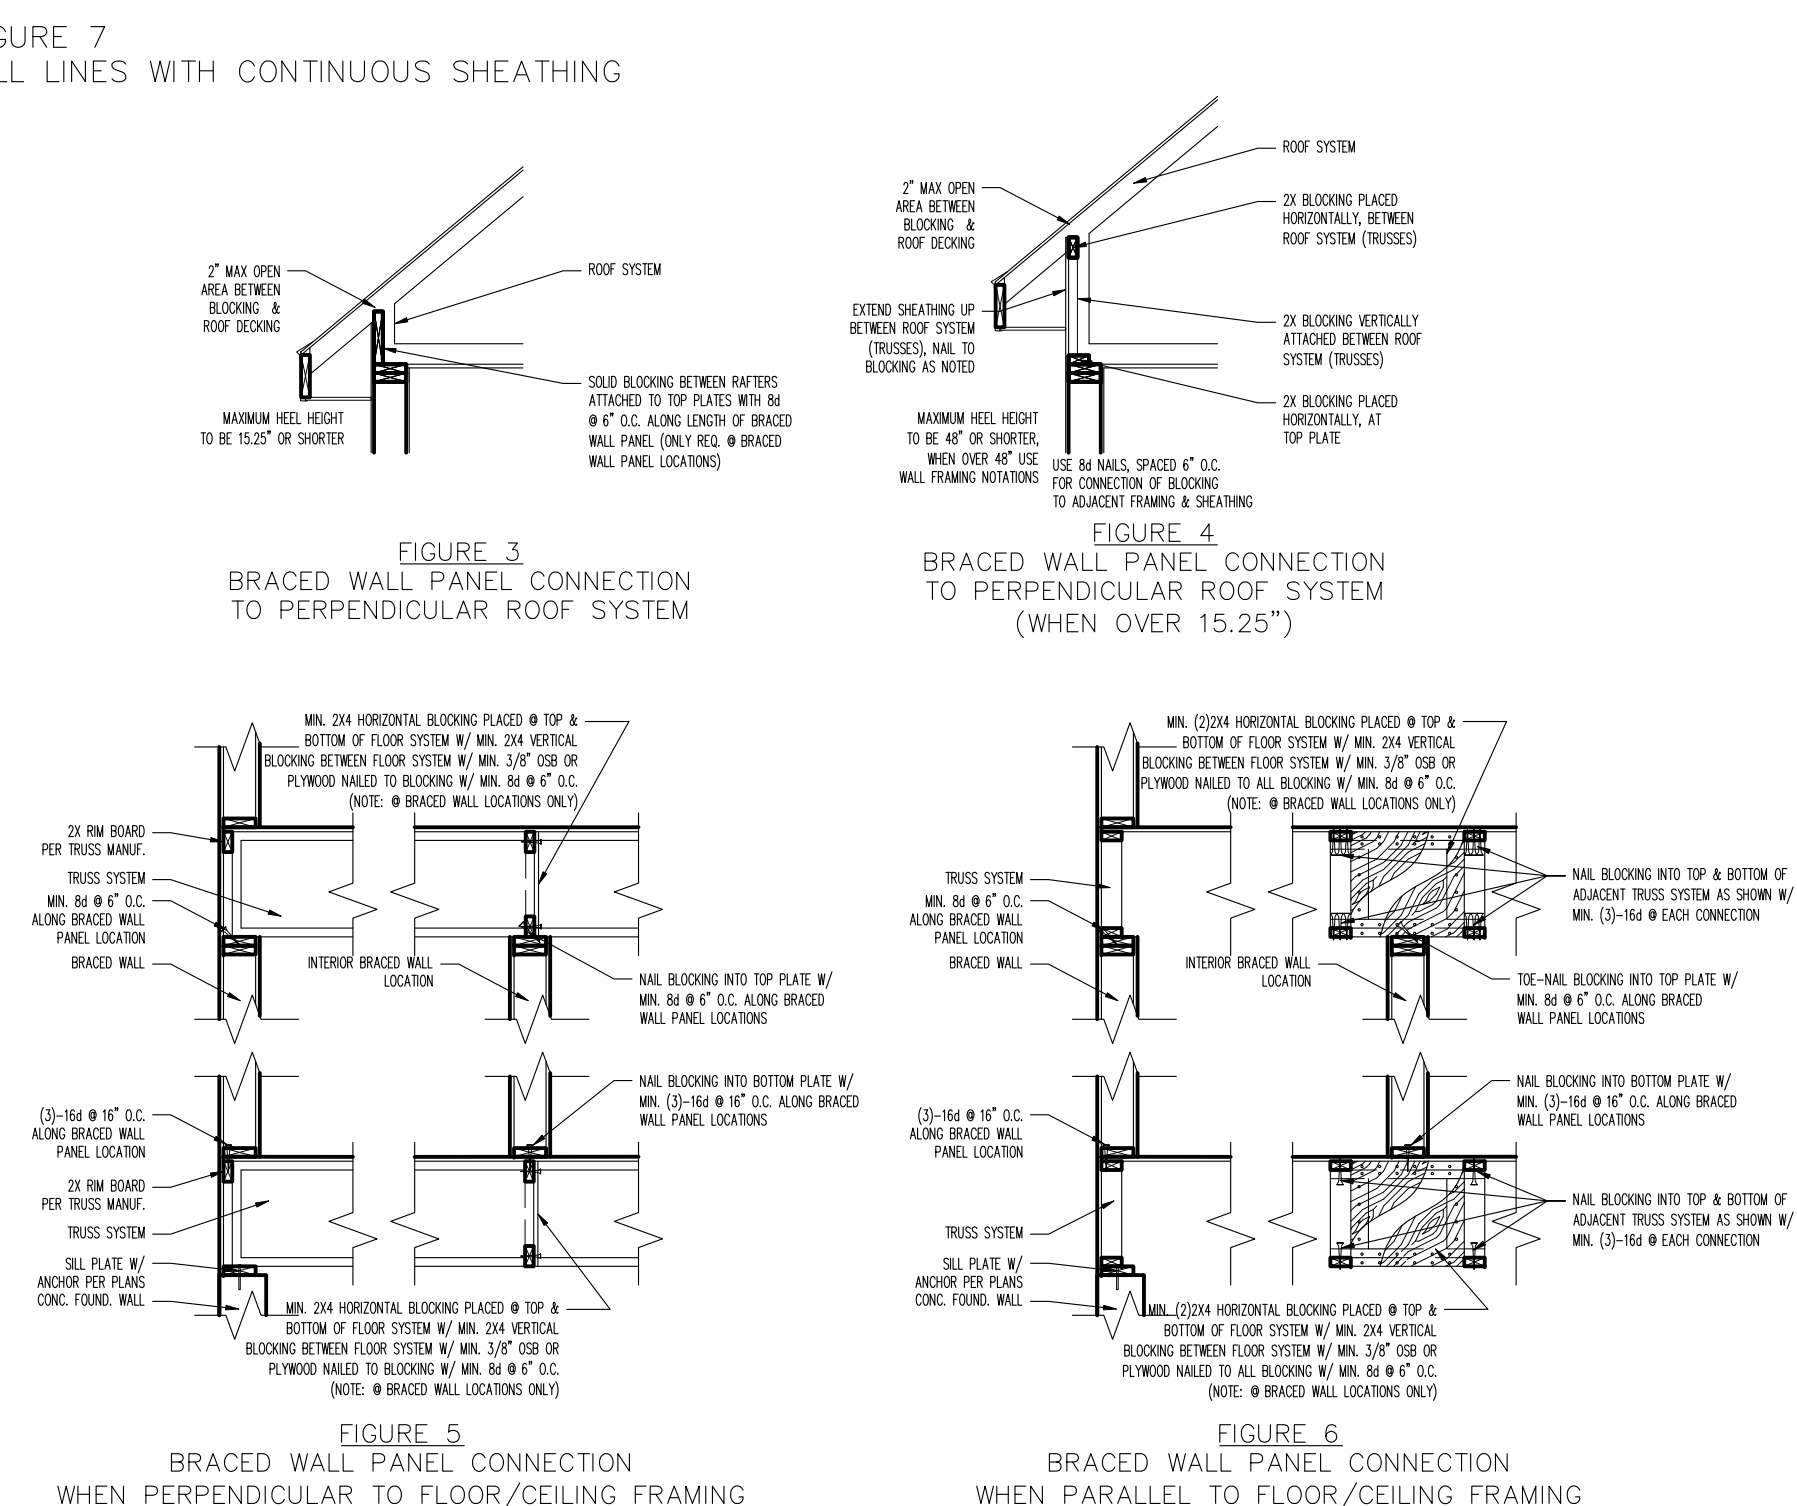


FIGURE 3  
BRACED WALL PANEL CONNECTION TO PERPENDICULAR ROOF SYSTEM

FIGURE 4  
BRACED WALL PANEL CONNECTION TO PERPENDICULAR ROOF SYSTEM (WHEN OVER 15.25')

FIGURE 5  
BRACED WALL PANEL CONNECTION WHEN PERPENDICULAR TO FLOOR/CEILING FRAMING

FIGURE 6  
BRACED WALL PANEL CONNECTION WHEN PARALLEL TO FLOOR/CEILING FRAMING