


REVISIONS	BY
04028	C.C.
04034	C.C.
05088	S.E.
05293	S.E.

**SPECIAL NOTICE:**  
CROIX CUSTOM CONCEPTS ACCEPTS NO RESPONSIBILITY FOR ERRORS OR OMISSIONS. THESE DRAWINGS ARE DESIGN CONCEPT ONLY. EVERY EFFORT HAS BEEN MADE DESIGNING AND PREPARING THESE PLANS AND CHECKING THEM FOR ACCURACY. THE OWNER, GENERAL CONTRACTOR, SUB-CONTRACTORS, AND SUPPLIERS MUST CHECK ALL DETAILS AND DIMENSIONS AND BE RESPONSIBLE FOR ANY CHANGES MADE DURING CONSTRUCTION. NO REPRESENTATION IS MADE OR IMPLIED FOR ACCURACY.

**© COPYRIGHT NOTICE. ALL RIGHTS RESERVED  
CROIX CUSTOM CONCEPTS, INC.**  
BEST COPY AVAILABLE. ALL RIGHTS RESERVED. ANY REPRODUCTION BY ANY MEANS, IN ANY MANNER, WITHOUT THE EXPRESS WRITTEN PERMISSION OF CROIX CUSTOM CONCEPTS, INC. IS PROHIBITED.

- VINYLITE WINDOWS SPEC'D.
- WINDOWS SHOWN w/OPTIONAL GRIDS
- STONE VENEER AS SHOWN
- VINYL SIDING/CORNER TRIM
- ALUMINUM SOFFITS & FASCIA

**NOTE!!!**  
PROVIDE STANDARD ENERGY HEEL @ ALL ROOF TRUSSES (TYP.)

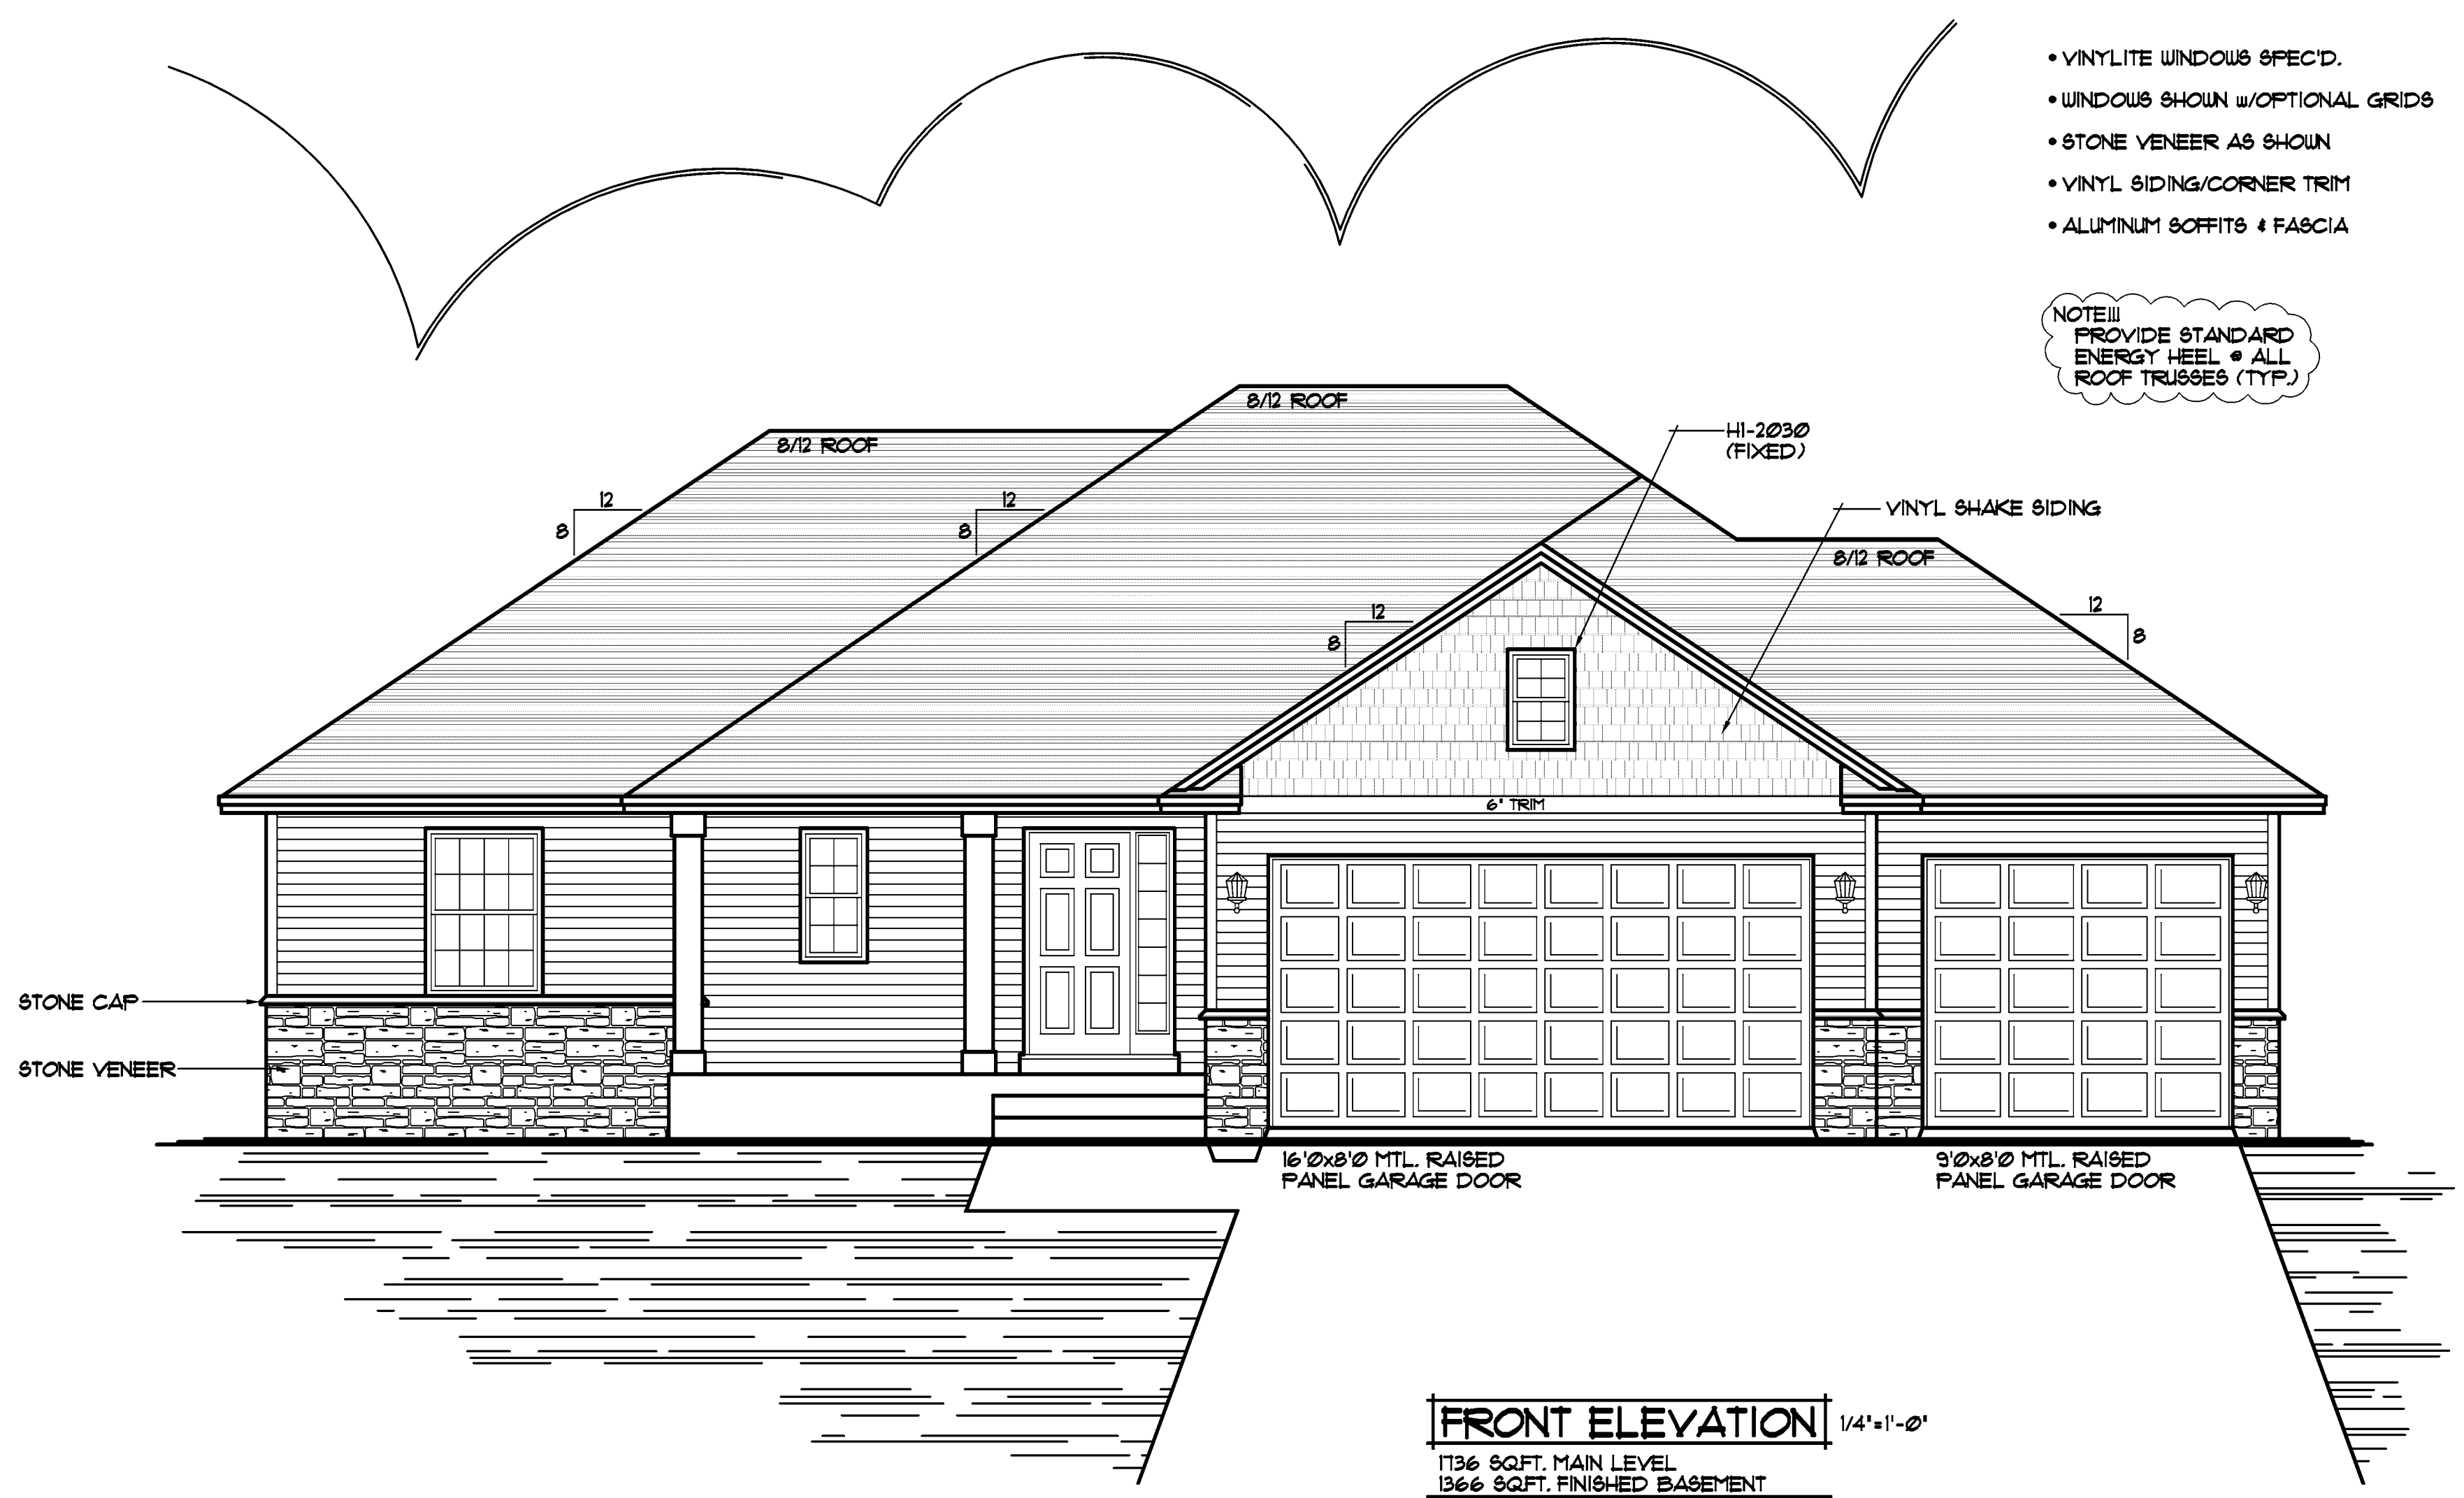

**FRONT ELEVATION** 1/4"=1'-0"  
1136 SQFT. MAIN LEVEL  
1366 SQFT. FINISHED BASEMENT  
3102 SQFT. TOTAL FINISHED AREAS

THE:  
**TRISTAN**

© 2004-2008 COPYRIGHT NOTICE, ALL RIGHTS RESERVED  
CROIX CUSTOM CONCEPTS, INC.


DESIGN and DRAFTING BY:  
**CROIX CUSTOM CONCEPTS  
INCORPORATED**  
• RESIDENTIAL DESIGN & DRAFTING •  
• HOME PLAN SERVICE •  
14115 Lincoln Street N.E., Suite 400  
Ham Lake, MN 55304  
PH: (763) 323-8411 FAX: (763) 323-8660  
TOLL FREE: (866) 323-8411

BUILT BY:  
**ELEVATE BUILDERS, LLC**  
P.O. BOX 714  
FOREST LAKE, MN 55025

DRAWN N.F.
CHECKED --
DATE: 5/5/2008
SCALE: AS NOTED
CADD FILE # 08052

SHEET **1** OF 5

NOTE III  
 PROVIDE 2" RIG FOAM BOARD INSULATION @ EXTERIOR OF ALL EXTERIOR CONC. BLOCK/POURED CONC. FOUNDATION WALLS (TYP.)

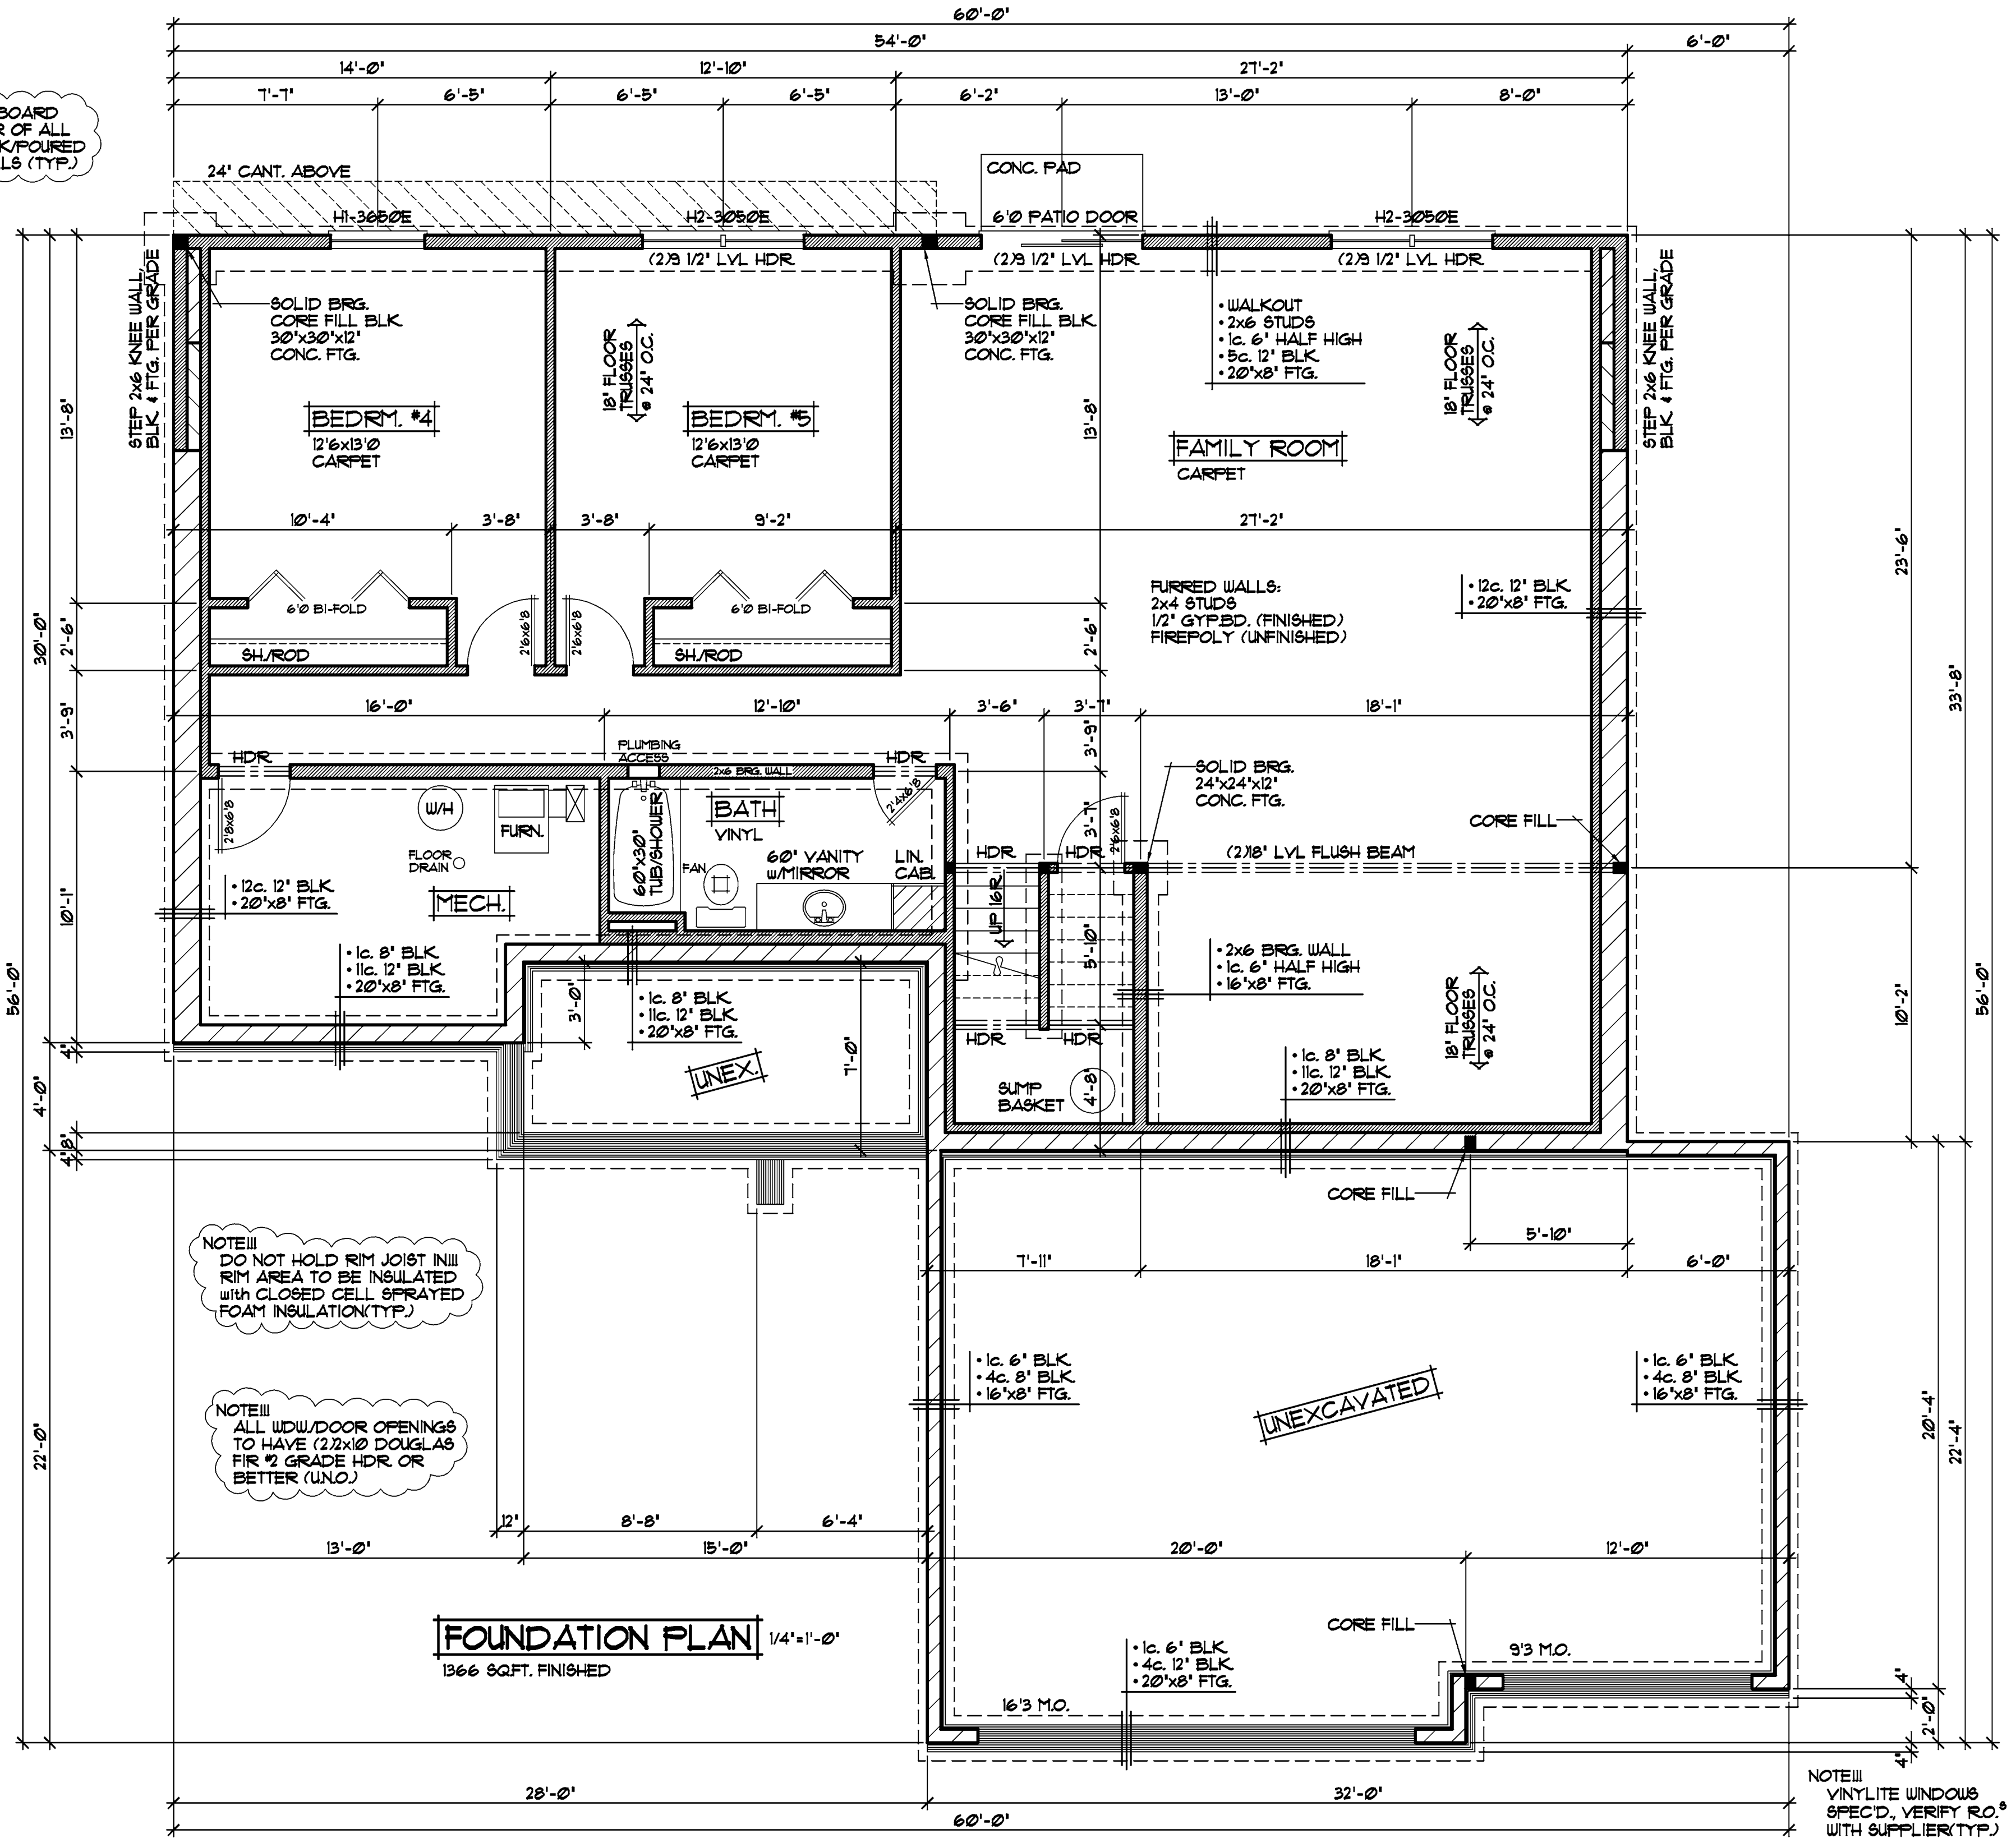


NOTE III  
 DO NOT HOLD RIM JOIST IN RIM AREA TO BE INSULATED WITH CLOSED CELL SPRAYED FOAM INSULATION (TYP.)

NOTE III  
 ALL WDW/DOOR OPENINGS TO HAVE (2) 2"x10" DOUGLAS FIR #2 GRADE HDR OR BETTER (U.N.O.)

NOTE III  
 VINYLITE WINDOWS SPEC'D, VERIFY R.O. WITH SUPPLIER (TYP.)

REVISIONS
XX/XX/XX 00000 BY: S.E.
XX/XX/XX 00000 BY: S.E.
SPECIAL NOTICE: CROIX CUSTOM CONCEPTS, INC. ACCEPTS NO RESPONSIBILITY FOR THE ACCURACY OF THESE PLANS. THE USER SHALL BE RESPONSIBLE FOR VERIFYING ALL DIMENSIONS AND CONDITIONS BEFORE CONSTRUCTION. THE USER SHALL BE RESPONSIBLE FOR OBTAINING ALL NECESSARY PERMITS AND APPROVALS FROM THE LOCAL AUTHORITY. 
© COPYRIGHT NOTICE. ALL RIGHTS RESERVED CROIX CUSTOM CONCEPTS, INC. THESE ARCHITECTURAL PLANS AND ALL RELATED WORKS ARE PROTECTED BY UNITED STATES COPYRIGHT LAWS, AND MAY NOT BE REPRODUCED, COPIED, OR TRANSMITTED IN ANY MANNER WITHOUT THE EXPRESS WRITTEN PERMISSION OF CROIX CUSTOM CONCEPTS, INC.
DESIGN AND DRAFTING BY: CROIX CUSTOM CONCEPTS INCORPORATED RESIDENTIAL DESIGN & DRAFTING
BUILT BY: ELEVATE BUILDERS, LLC
SHEET 2 OF 5
CADD FILE # 08052

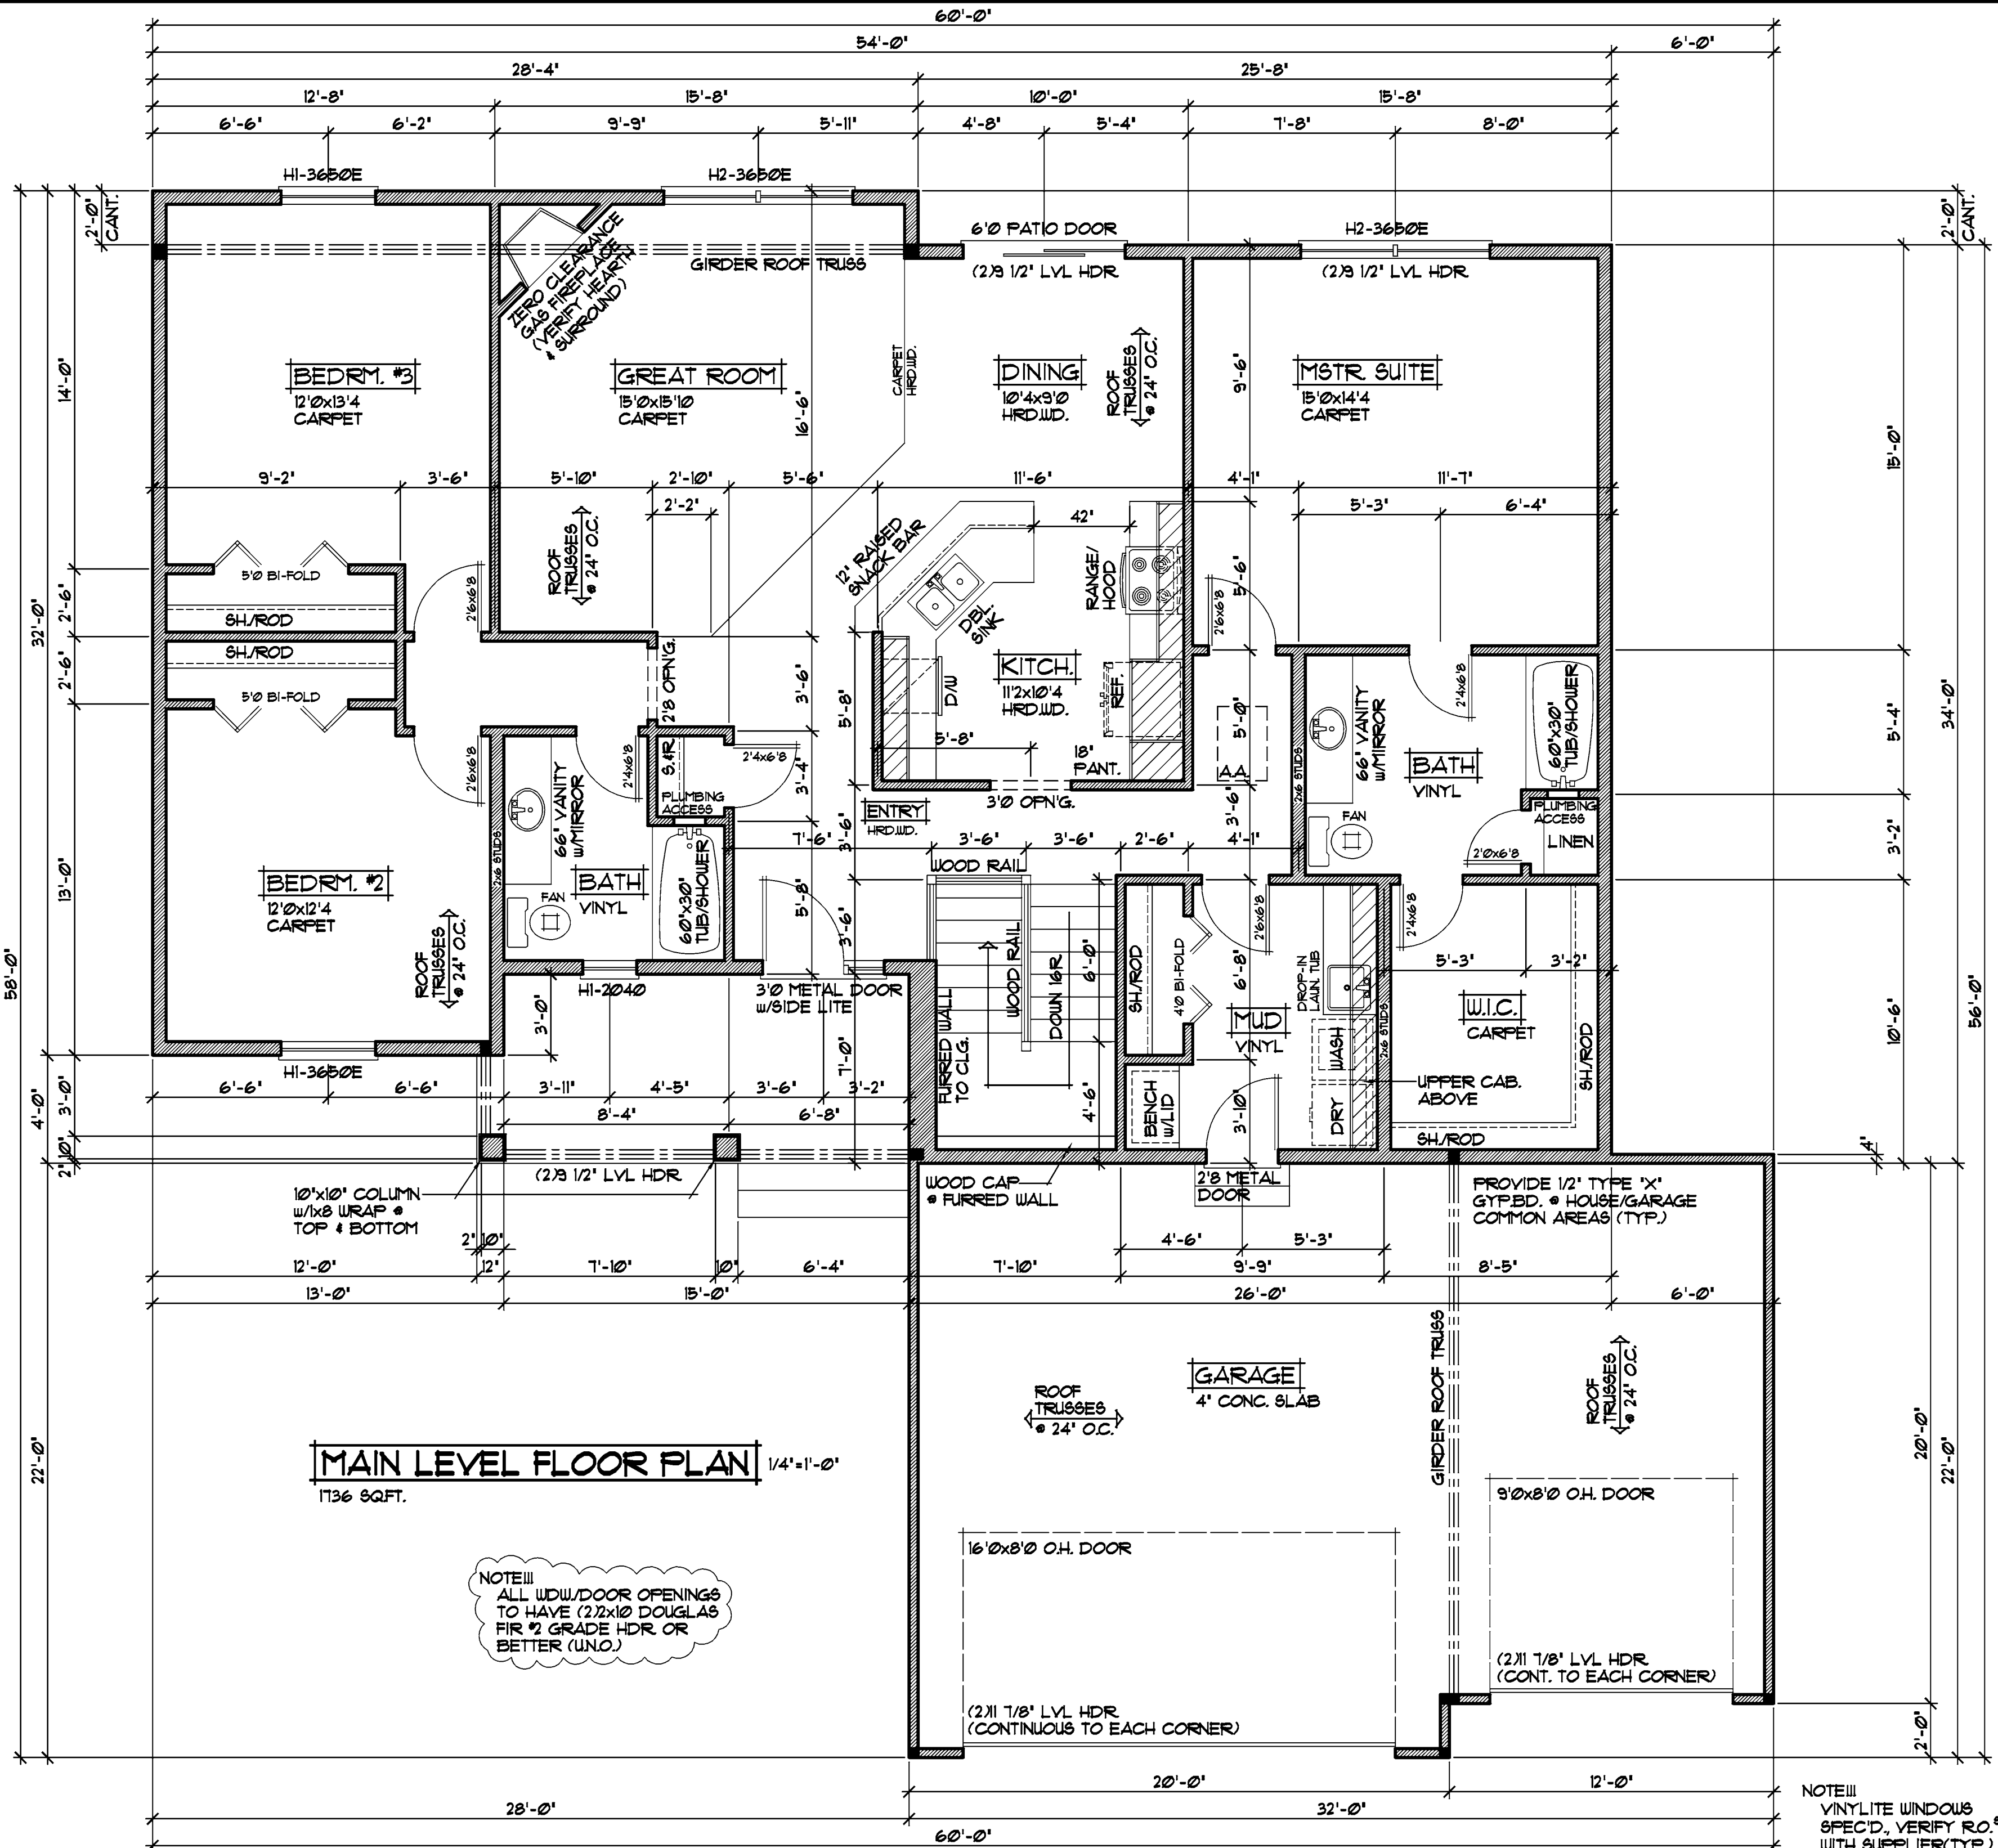

**MAIN LEVEL FLOOR PLAN** 1/4"=1'-0"  
1736 SQ.FT.

NOTE III  
PROVIDE STANDARD ENERGY HEEL @ ALL ROOF TRUSSES (TYP.)

NOTE III  
ALL WDW/DOOR OPENINGS TO HAVE (2)2x10 DOUGLAS FIR #2 GRADE HDR OR BETTER (U.N.O.)

NOTE III  
ALL WDW/DOOR OPENINGS TO HAVE (2)2x10 DOUGLAS FIR #2 GRADE HDR OR BETTER (U.N.O.)


NOTE III  
VINYLLITE WINDOWS SPEC'D, VERIFY R.O. WITH SUPPLIER (TYP.)

REVISIONS
XX/XX/XX 00000 BY:S.E.
XX/XX/XX 00000 BY:S.E.

SPECIAL NOTICE:  
CROIX CUSTOM CONCEPTS, INC. ACCEPTS NO RESPONSIBILITY FOR OR CROIX CUSTOM CONCEPTS, INC. IS NOT RESPONSIBLE FOR ANY ERRORS OR OMISSIONS IN THESE PLANS. THE USER OF THESE PLANS SHALL BE RESPONSIBLE FOR OBTAINING ALL NECESSARY PERMITS AND CHECKING THE ACCURACY OF ALL DIMENSIONS AND CONDITIONS. THE USER SHALL BE RESPONSIBLE FOR ANY CHANGES OR ADDITIONS TO THESE PLANS. CROIX CUSTOM CONCEPTS, INC. IS NOT RESPONSIBLE FOR ANY CHANGES OR ADDITIONS TO THESE PLANS.

© COPYRIGHT NOTICE, ALL RIGHTS RESERVED  
CROIX CUSTOM CONCEPTS, INC.  
THESE ARCHITECTURAL PLANS AND ALL RELATED WORKS ARE PROTECTED BY UNITED STATES COPYRIGHT LAWS, AND MAY NOT BE REPRODUCED, COPIED, OR OTHERWISE USED IN ANY MANNER WITHOUT THE EXPRESS WRITTEN PERMISSION OF CROIX CUSTOM CONCEPTS, INC.


DESIGN and DRAFTING BY:  
**CROIX CUSTOM CONCEPTS**  
INCORPORATED  
RESIDENTIAL DESIGN & DRAFTING




BUILT BY:  
**ELEVATE BUILDERS, LLC**



REVISIONS
XX/XX/XX 00000 BY:S.E.
XX/XX/XX 00000 BY:S.E.

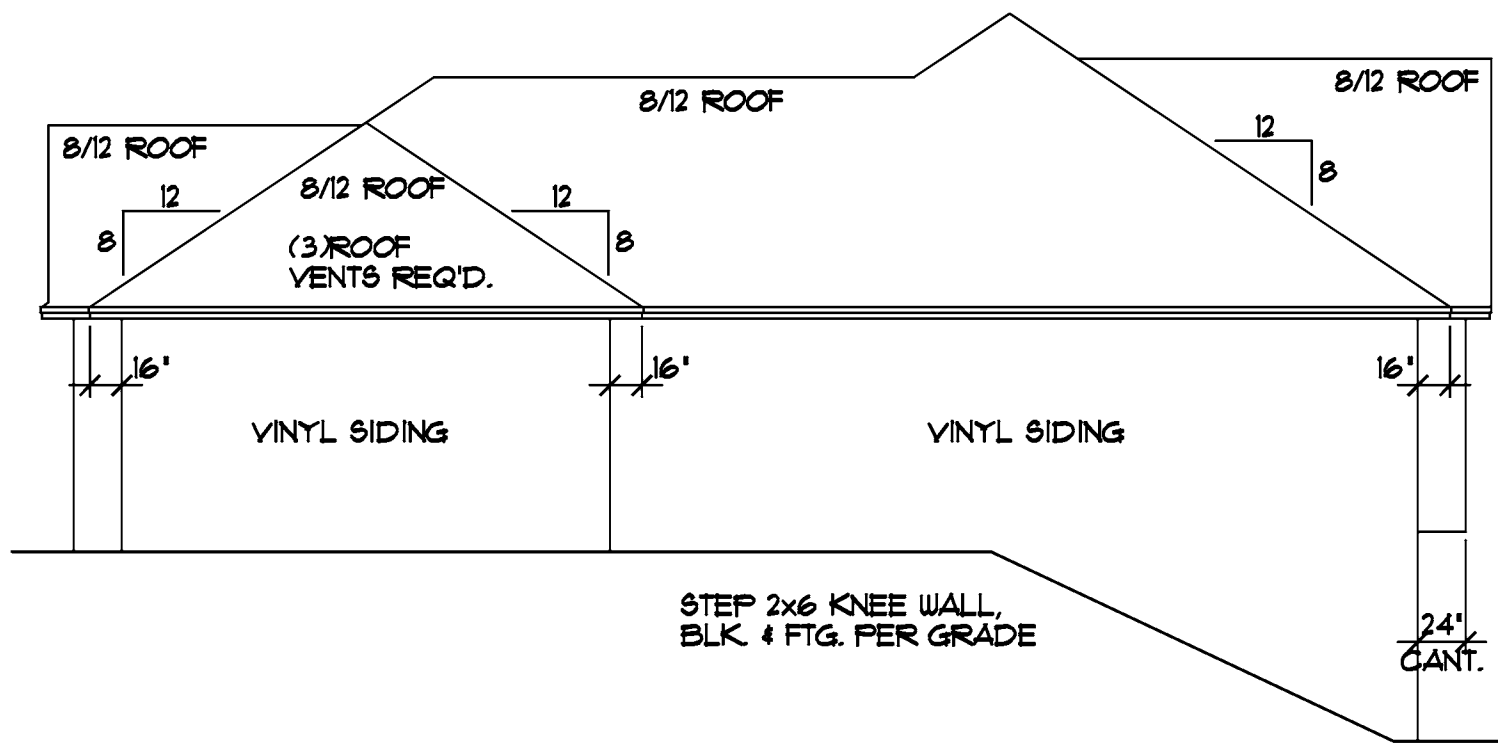


**RIGHT ELEVATION** 1/8"=1'-0"

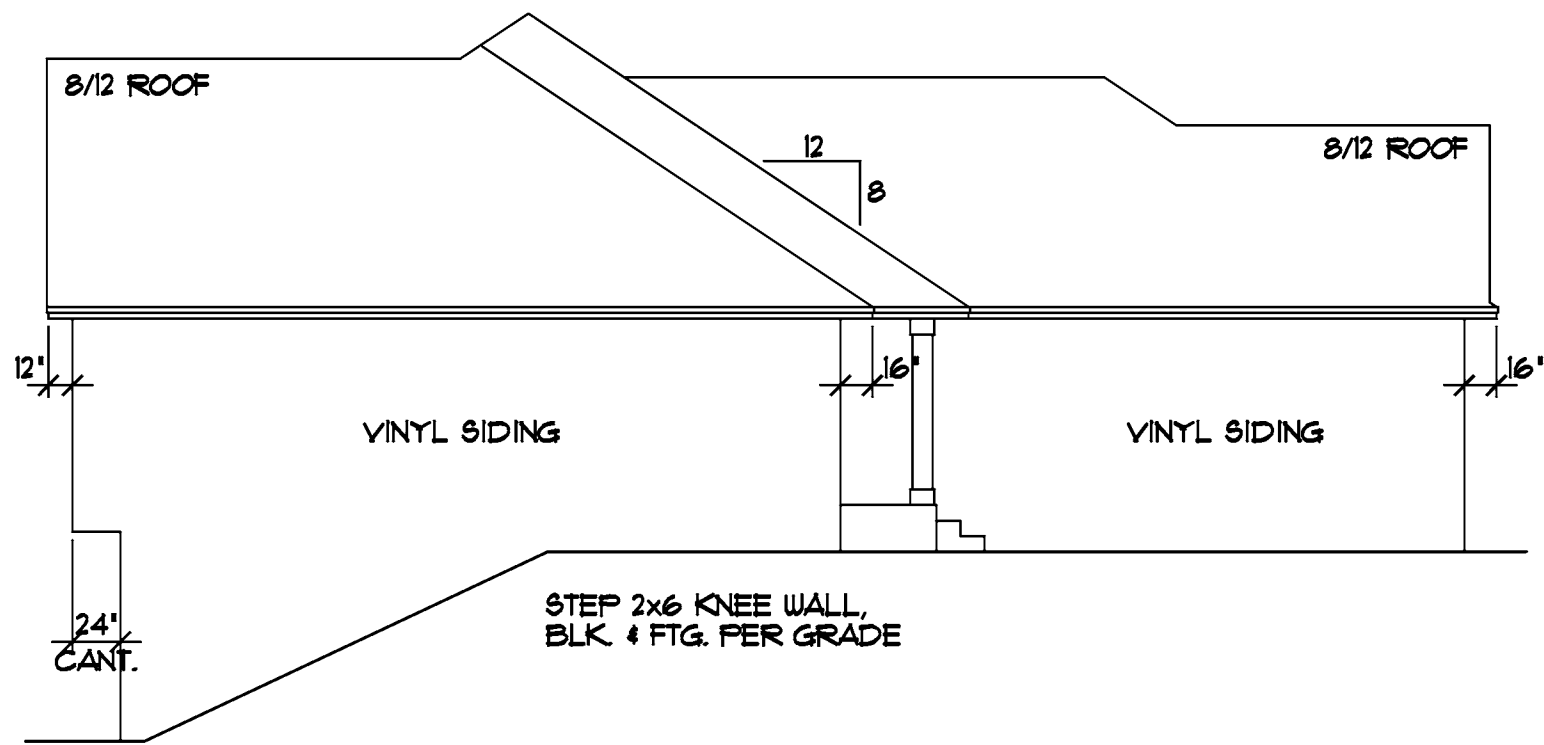

**LEFT ELEVATION** 1/8"=1'-0"

NOTE III  
PROVIDE STANDARD ENERGY HEEL @ ALL ROOF TRUSSES (TYP.)

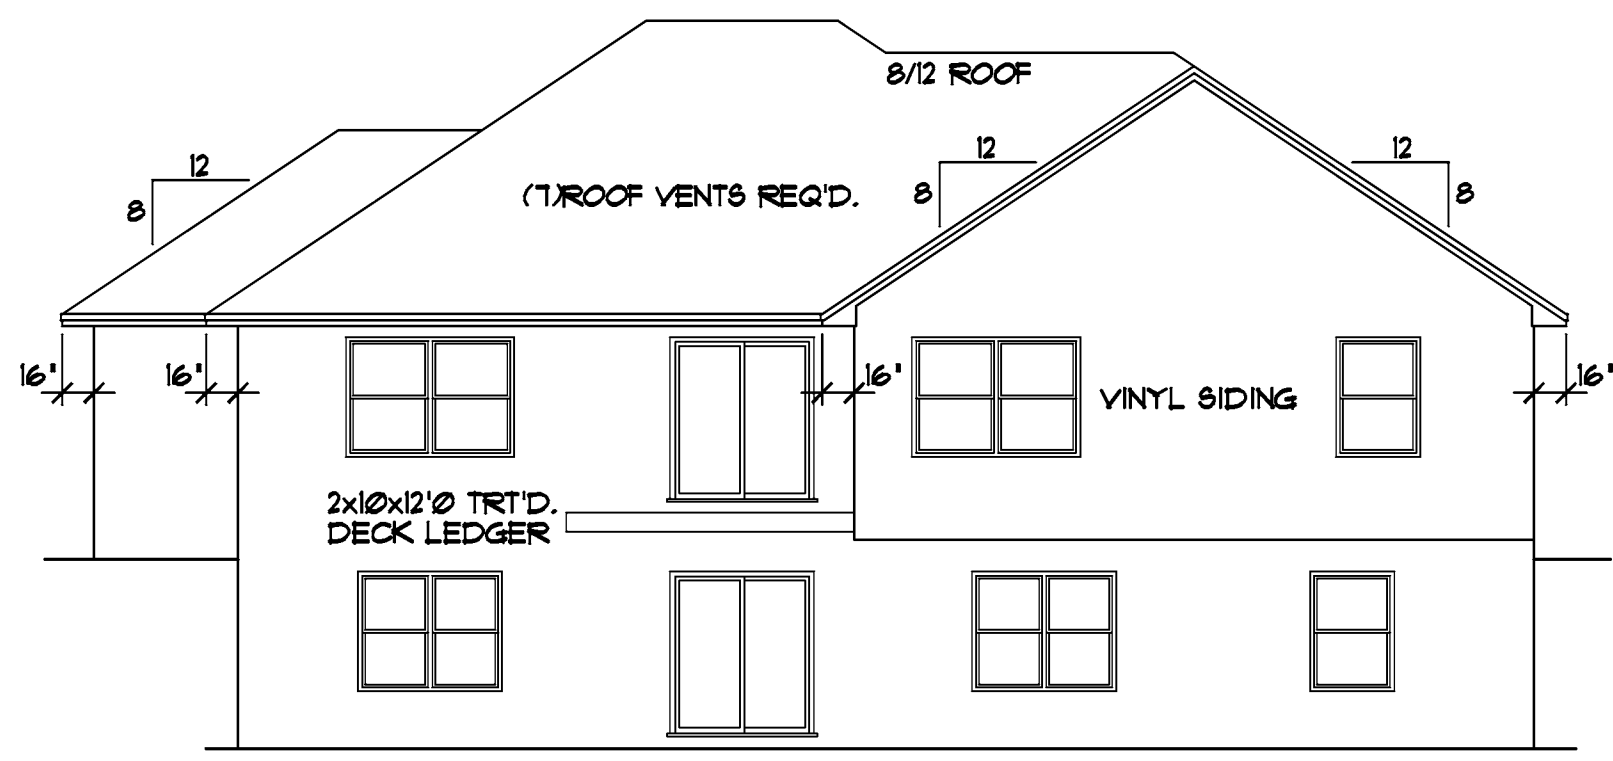

**REAR ELEVATION** 1/8"=1'-0"

SPECIAL NOTICE: CROIX CUSTOM CONCEPTS, INC. ACCEPTS NO RESPONSIBILITY FOR OR CROIX CUSTOM CONCEPTS, INC. OR ANY OF ITS EMPLOYEES, AGENTS, OR REPRESENTATIVES HAVE BEEN MADE DESIGNING AND PREPARING THESE PLANS AND CHECKING THEM FOR ACCURACY. THE OWNER, ARCHITECT, GENERAL CONTRACTOR, SUB-CONTRACTOR, AND SUPPLIERS MUST CHECK ALL DIMENSIONS AND BE RESPONSIBLE FOR ANY CHANGES OR OMISSIONS. CROIX CUSTOM CONCEPTS, INC. ACCEPTS NO LIABILITY FOR ANY CHANGES OR OMISSIONS. CROIX CUSTOM CONCEPTS, INC. ACCEPTS NO LIABILITY FOR ANY CHANGES OR OMISSIONS.

© COPYRIGHT NOTICE, ALL RIGHTS RESERVED CROIX CUSTOM CONCEPTS, INC. THESE ARCHITECTURAL PLANS AND ALL RELATED WORKS ARE PROTECTED BY UNITED STATES COPYRIGHT LAWS, AND MAY NOT BE REPRODUCED, DISTRIBUTED OR OTHERWISE USED IN ANY MANNER WITHOUT THE EXPRESS WRITTEN PERMISSION OF CROIX CUSTOM CONCEPTS, INC.

DESIGN and DRAFTING BY:  
**CROIX CUSTOM CONCEPTS**  
INCORPORATED  
RESIDENTIAL DESIGN & DRAFTING

BUILT BY:  
**ELEVATE BUILDERS, LLC**

SHEET  
**5**  
OF 5  
CADD FILE #  
08052