


REVISIONS	BY
00221	S.E.
01018	R.M.
06124	W.O.

SPECIAL NOTICE:
CROIX DESIGN AND DRAFTING, INC. ACCEPTS NO RESPONSIBILITY FOR ERRORS AND/OR OMISSIONS. THESE DRAWINGS ARE DESIGN CONCEPT ONLY. EVERY EFFORT HAS BEEN MADE IN DESIGNING ACCORDING TO THE CHINESE GENERAL CONTRACTOR. SUB-CONTRACTORS AND SUPPLIERS MUST CHECK ALL DETAILS AND DIMENSIONS AND BE RESPONSIBLE FOR ANY CHANGES OR ADJUSTMENTS REQUIRED DURING ACTUAL CONSTRUCTION. NO REPRESENTATION IS MADE OR IMPLIED FOR ACCURACY.

© COPYRIGHT NOTICE, ALL RIGHTS RESERVED
THESE ARCHITECTURAL PLANS AND ALL RELATED WORKS ARE PROTECTED BY UNITED STATES COPYRIGHT LAWS, AND MAY NOT BE REPRODUCED OR TRANSMITTED IN ANY FORM OR BY ANY MEANS, WITH OR WITHOUT THE EXPRESS WRITTEN PERMISSION OF CROIX DESIGN AND DRAFTING, INC.

NOTE!!!
PROVIDE STANDARD ENERGY HEEL • ALL ROOF TRUSSES (TYP.)

- JELD-WYN WINDOWS SPECIFIED
- ALUMINUM SOFFITS/ FASCIA
- VINYL SIDING/CORNER TRIM
- SHOWN w/OPTIONAL WINDOWGRIDS
- ASPHALT SHINGLES

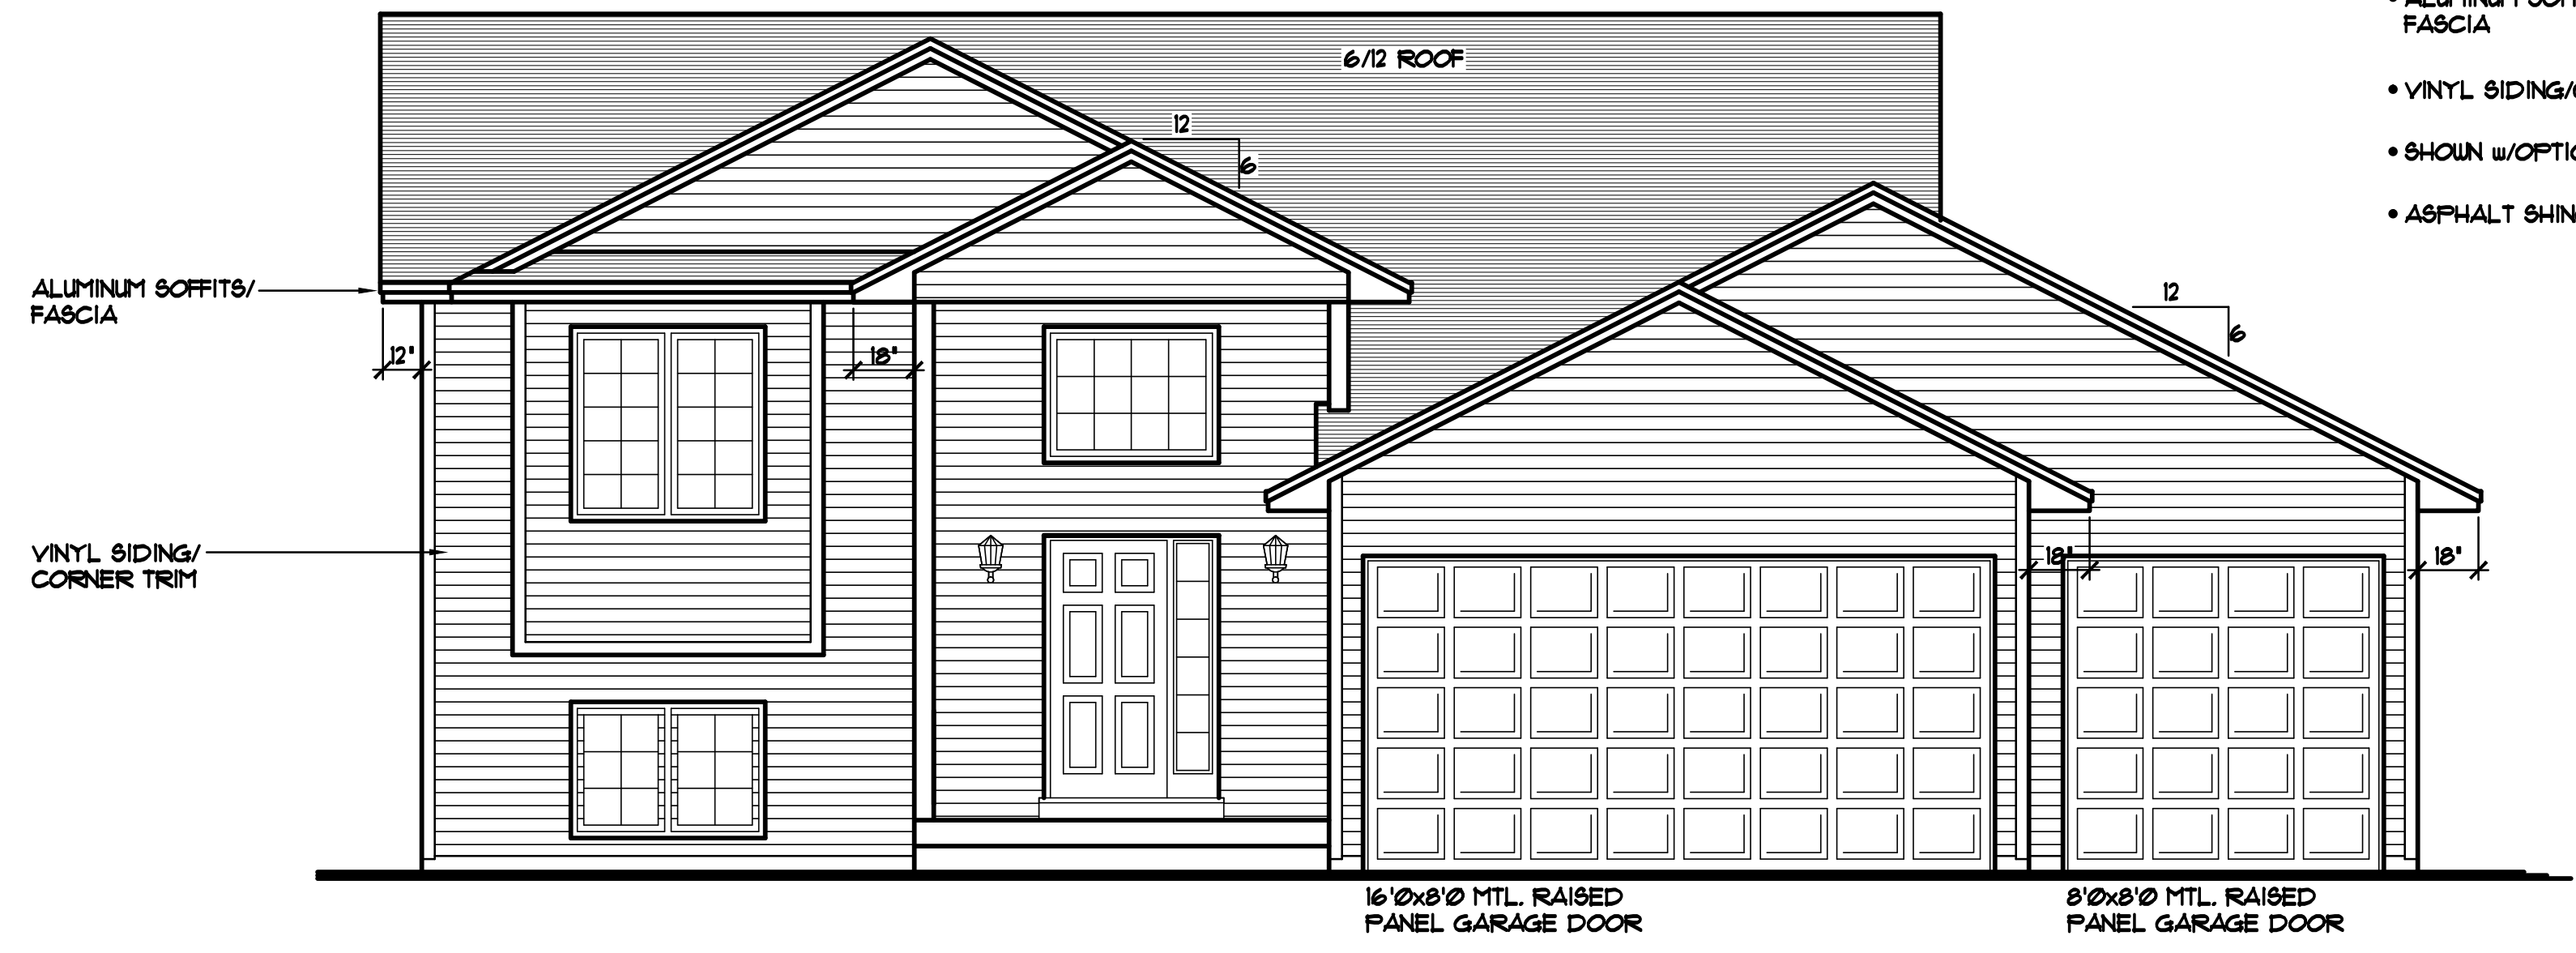

FRONT ELEVATION 1/4" = 1'-0"
383 SQ.FT. FINISHED

DESIGN and DRAFTING BY:
CROIX DESIGN and DRAFTING, Inc.
• ARCHITECTURAL DESIGN and DRAFTING SERVICE •
• HOME PLAN SERVICE • CUSTOM HOMES • REMODELING •
• PH: (763) 757-5997 • FAX: (763) 757-4383 •
• WWW.CROIXDESIGN.COM •

ELEVATE BUILDERS, LLC
P.O. BOX 114
FOREST LAKE, MN 55025

DRAWN J.C.
CHECKED X.X.
DATE: 05/08/2014
SCALE: AS NOTED
CADD FILE #: 14130

THE
KIRSTEN

© COPYRIGHT 2000-2014 NOTICE, ALL RIGHTS RESERVED CROIX DESIGN and DRAFTING, INC.

