


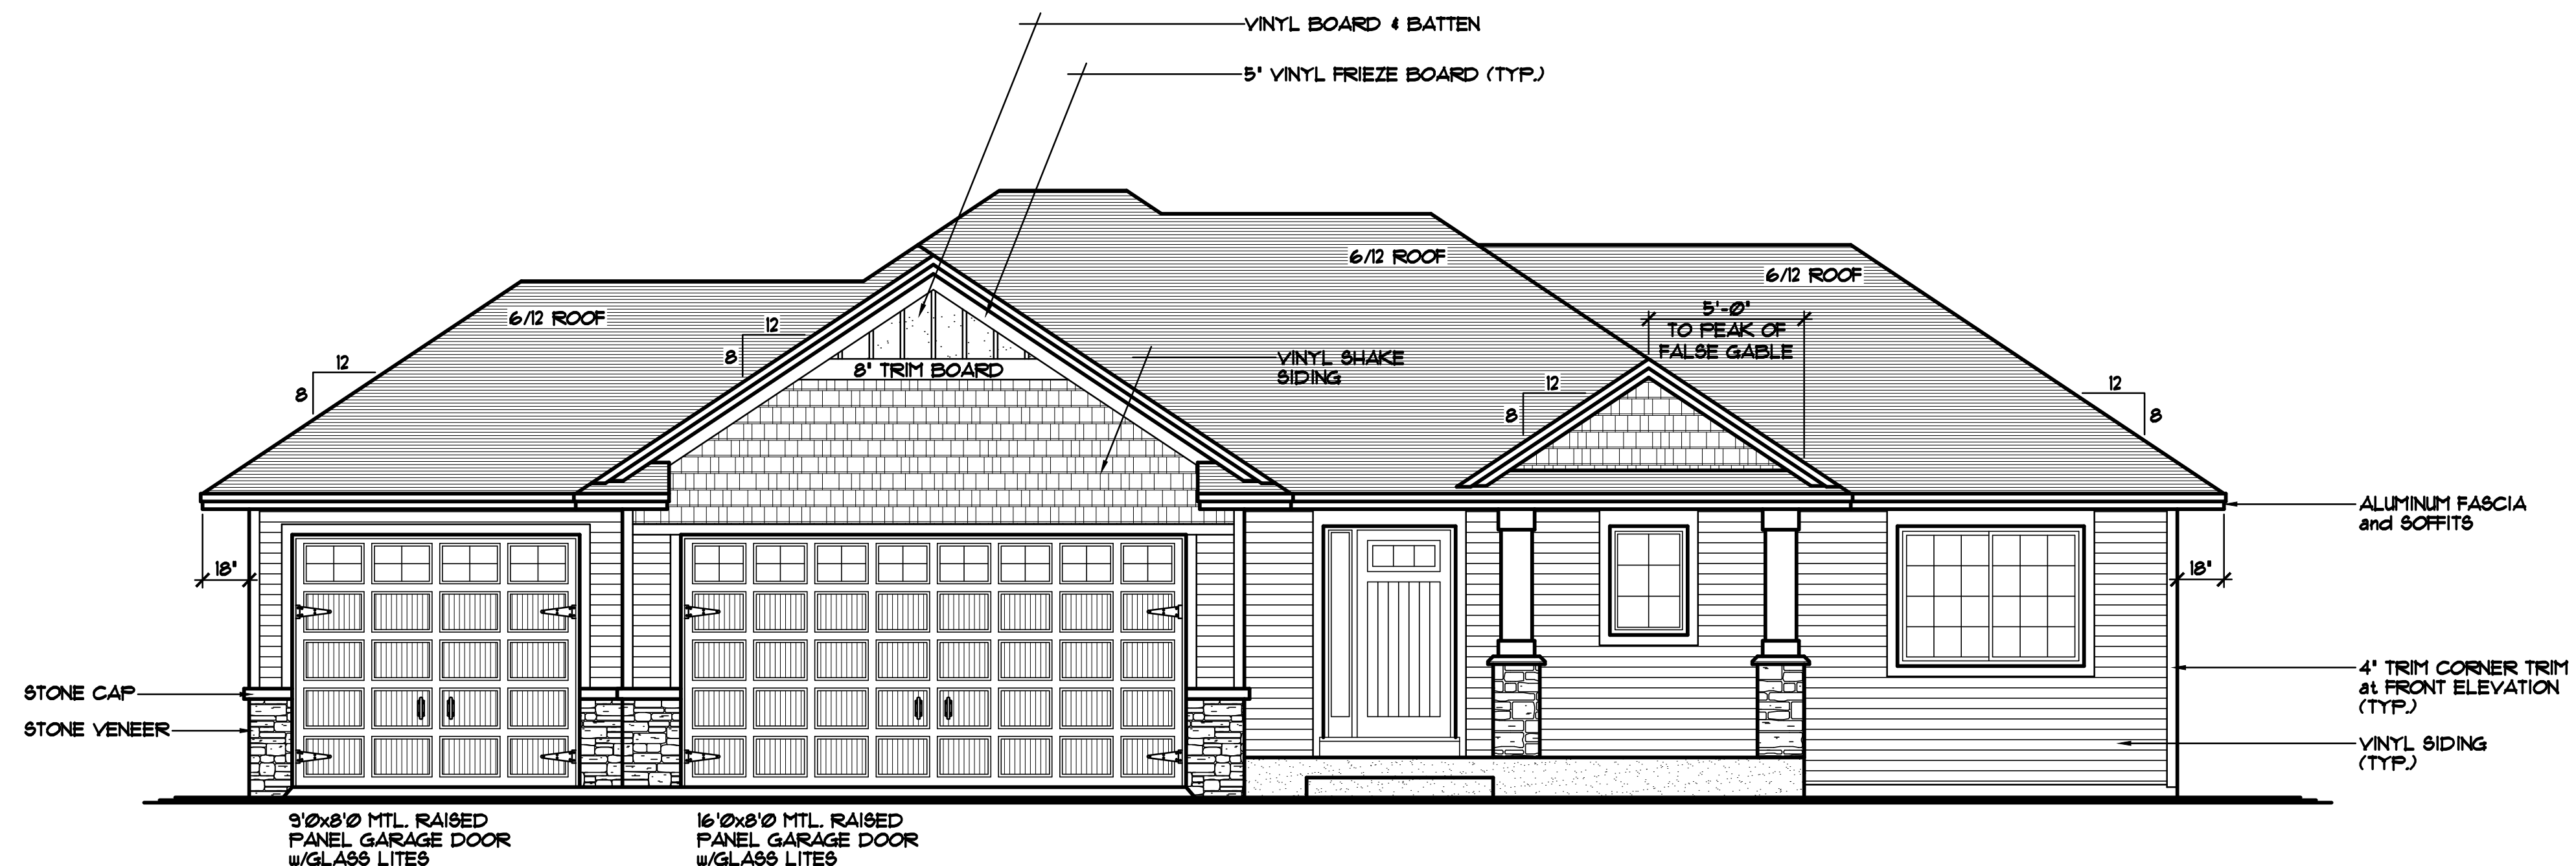

- SILVERLINE WINDOW SIZES SPEC'D.
- WINDOWS w/GRIDS WHERE SHOWN
- VINYL SIDING/CORNER TRIM
- STONE VENEER WHERE SHOWN
- ALUMINUM SOFFITS & FASCIA
- VINYL SHAKE SIDING WHERE SHOWN
- BOARD & BATTEN SIDING WHERE SHOWN

FRONT ELEVATION 1/4"=1'-0"
1550 SQFT. MAIN LEVEL
1251 SQFT. FINISHED BASEMENT AREA
2801 SQFT. TOTAL FINISHED AREA

THE: **TIMMER MODEL**
XXX C T F CO IFT

© COPYRIGHT 2000-2011 NOTICE, ALL RIGHTS RESERVED
CROIX DESIGN and DRAFTING, INC.

REVISIONS	BY
01091	NF.
13195	S.E.

SPECIAL NOTICE:
CROIX DESIGN and DRAFTING, INC. ACCEPTS NO RESPONSIBILITY FOR
CONSTRUCTION OF THIS PROJECT. THE ARCHITECTURAL PLANS AND
SPECIFICATIONS ARE PREPARED BY CROIX DESIGN and DRAFTING, INC.
ONLY. EVERY EFFORT HAS BEEN MADE IN DESIGNING AND
PREPARING THESE PLANS AND CHECKING THEM FOR ACCURACY. THE
OWNER AND CONTRACTOR ARE RESPONSIBLE FOR VERIFYING THE
ACCURACY OF ALL DIMENSIONS AND DETAILS. THE CONTRACTOR
MUST CHECK ALL DETAILS AND DIMENSIONS AND BE RESPONSIBLE
FOR ANY CONSTRUCTION VARIATIONS OR OMISSIONS. NO
CONSTRUCTION NO REPRESENTATION SHALL BE HELD FOR ACCURACY.
© COPYRIGHT NOTICE: ALL RIGHTS RESERVED
CROIX DESIGN and DRAFTING, INC.
CROIX DESIGN and DRAFTING, INC.
THESE ARCHITECTURAL PLANS AND ALL RELATED WORKS ARE PROTECTED
BY UNITED STATES COPYRIGHT LAWS, AND MAY NOT BE REPRODUCED,
COPIED, OR TRANSMITTED IN ANY FORM OR BY ANY MEANS, WITHOUT
WRITTEN PERMISSION OF CROIX DESIGN and DRAFTING, INC.

DESIGN and DRAFTING BY:


CROIX
DESIGN & DRAFTING, INC.


• ARCHITECTURAL DESIGN and DRAFTING SERVICE •
• HOME PLAN SERVICE • CUSTOM HOMES • REMODELING •
• PHONE: 763.757.5977 • ANDOVER, MINNESOTA •
• WWW.CROIXDESIGN.COM •

BUILT BY:

ELEVATE BUILDERS, LLC
P.O. BOX 114
FOREST LAKE, MN 55025

DRAWN R.B.
CHECKED XX
DATE: 12/01/2011
SCALE: AS NOTED
CADD FILE # 17351
SHEET 1 OF 6

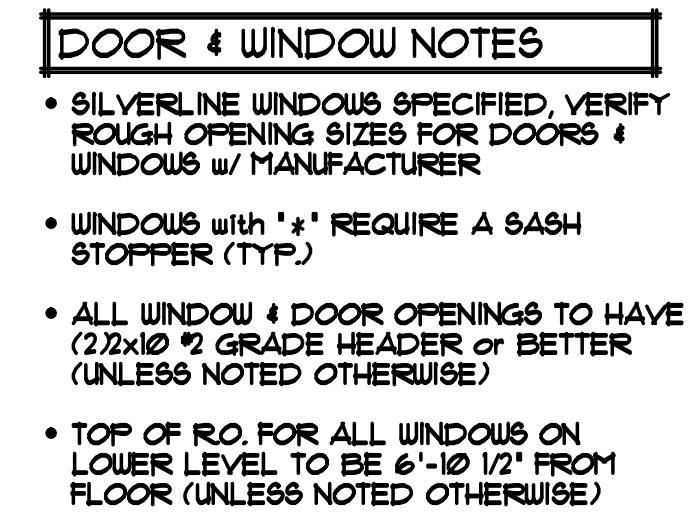

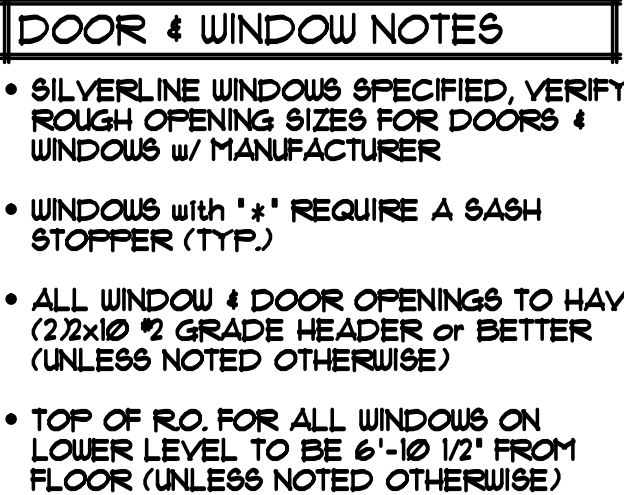

ELEVATE BUILDERS, LLC

SHEET 3 OF 6

CADD FILE • 17357



CROIX
DESIGN & DRAFTING, INC.

OFFICE: 763.757.5997
 FAX: 763.757.4393
 10000 UNIVERSITY AVENUE, SUITE 100
 ANOVER, MINNESOTA 55002
WWW.DROIGDESIGN.COM

