

REVISIONS	BY
05439	B.M.

SPECIAL NOTICE:
CROIX CUSTOM CONCEPTS ACCEPTS NO RESPONSIBILITY FOR ERRORS OR OMISSIONS. THESE DRAWINGS ARE DESIGN CONCEPT ONLY. EVERY EFFORT HAS BEEN MADE DESIGNING AND PREPARING THESE PLANS AND CHECKING THEM FOR ACCURACY. THE USER, GENERAL CONTRACTOR, SUB-CONTRACTORS, AND SUPPLIERS MUST VERIFY ALL DIMENSIONS, MATERIALS, AND FINISHES FOR ANY CHANGES OR ADJUSTMENTS REQUIRED DURING CONSTRUCTION. NO REPRESENTATION IS MADE OR IMPLIED FOR ACCURACY.

© COPYRIGHT NOTICE. ALL RIGHTS RESERVED
CROIX CUSTOM CONCEPTS, INC.
THESE ARCHITECTURAL PLANS AND ALL RELATED WORKS ARE PROTECTED BY UNITED STATES COPYRIGHT LAWS, AND MAY NOT BE REPRODUCED, DISTRIBUTED OR OTHERWISE USED IN ANY MANNER WITHOUT THE EXPRESS WRITTEN PERMISSION OF CROIX CUSTOM CONCEPTS, INC.

DESIGN and DRAFTING BY:

CROIX CUSTOM CONCEPTS
INCORPORATED

• RESIDENTIAL DESIGN & DRAFTING •
• HOME PLAN SERVICE •

14115 Lincoln Street N.E., Suite 400
Ham Lake, MN 55304
PH: (763) 323-8411 FAX: (763) 323-8660
TOLL FREE: (866) 323-8411

BUILT BY:

Elevate Builders

DRAWN	N.F.
CHECKED	
DATE	5/13/2008
SCALE	AS NOTED
CADD FILE #	08059
SHEET	1 OF 6




NOTE!!!
DO NOT HOLD RIM JOIST IN!!!
RIM AREA TO BE INSULATED
with CLOSED CELL SPRAYED
FOAM INSULATION(TYP.)

NOTE III
ALL WDW/DOOR OPENINGS
TO HAVE (2) 2x10 DOUGLAS
FIR #2 GRADE HDR OR
BETTER (UN.G.)

NOTE III
VINYLITE WINDOWS
SPEC'D., VERIFY R.O.⁵
WITH SUPPLIER(TYP.)

LOWER LEVEL PLAN 1/4"=1'-0"

SHEET ② OF 6 CADD FILE # 08059		BUILT BY: Elevate Builders		 DESIGN and DRAFTING BY: CROIX CUSTOM CONCEPTS INCORPORATED RESIDENTIAL DESIGN & DRAFTING		© COPYRIGHT NOTICE: ALL RIGHTS RESERVED CROIX CUSTOM CONCEPTS, INC. THESE ARCHITECTURAL PLANS AND ALL RELATED WORKS ARE PROTECTED BY UNITED STATES COPYRIGHT LAWS, AND MAY NOT BE REPRODUCED, DISTRIBUTED OR OTHERWISE USED IN ANY MANNER WITHOUT THE EXPRESS WRITTEN PERMISSION OF CROIX CUSTOM CONCEPTS, INC.		REVISIONS: <table><tr><td>XX/XX/XX 000000 BY: S.E.</td><td></td></tr><tr><td>XX/XX/XX 000000 BY: S.E.</td><td></td></tr></table>		XX/XX/XX 000000 BY: S.E.		XX/XX/XX 000000 BY: S.E.	
XX/XX/XX 000000 BY: S.E.													
XX/XX/XX 000000 BY: S.E.													
SPECIAL NOTICE: CROIX CUSTOM CONCEPTS ACCEPTS NO RESPONSIBILITY FOR OR DEFENSE AGAINST THESE DRAWINGS ARE DESIGN CONCEPT ONLY. EVERY EFFORT WAS MADE TO VERIFY ALL INFORMATION AND CONDITIONS PRIOR TO PREPARATION. ACCORDING TO THE OWNER, ARCHITECT, GENERAL CONTRACTOR, SUB-CONTRACTORS, AND SUPPLIERS MUST CHECK ALL DETAILS AND DIMENSIONS AND BE RESPONSIBLE FOR ANY CHANGES OF DIMENSIONS INCURRED DURING ACTUAL CONSTRUCTION. NO REPRESENTATION IS MADE OR IMPLIED FOR ACCURACY.													

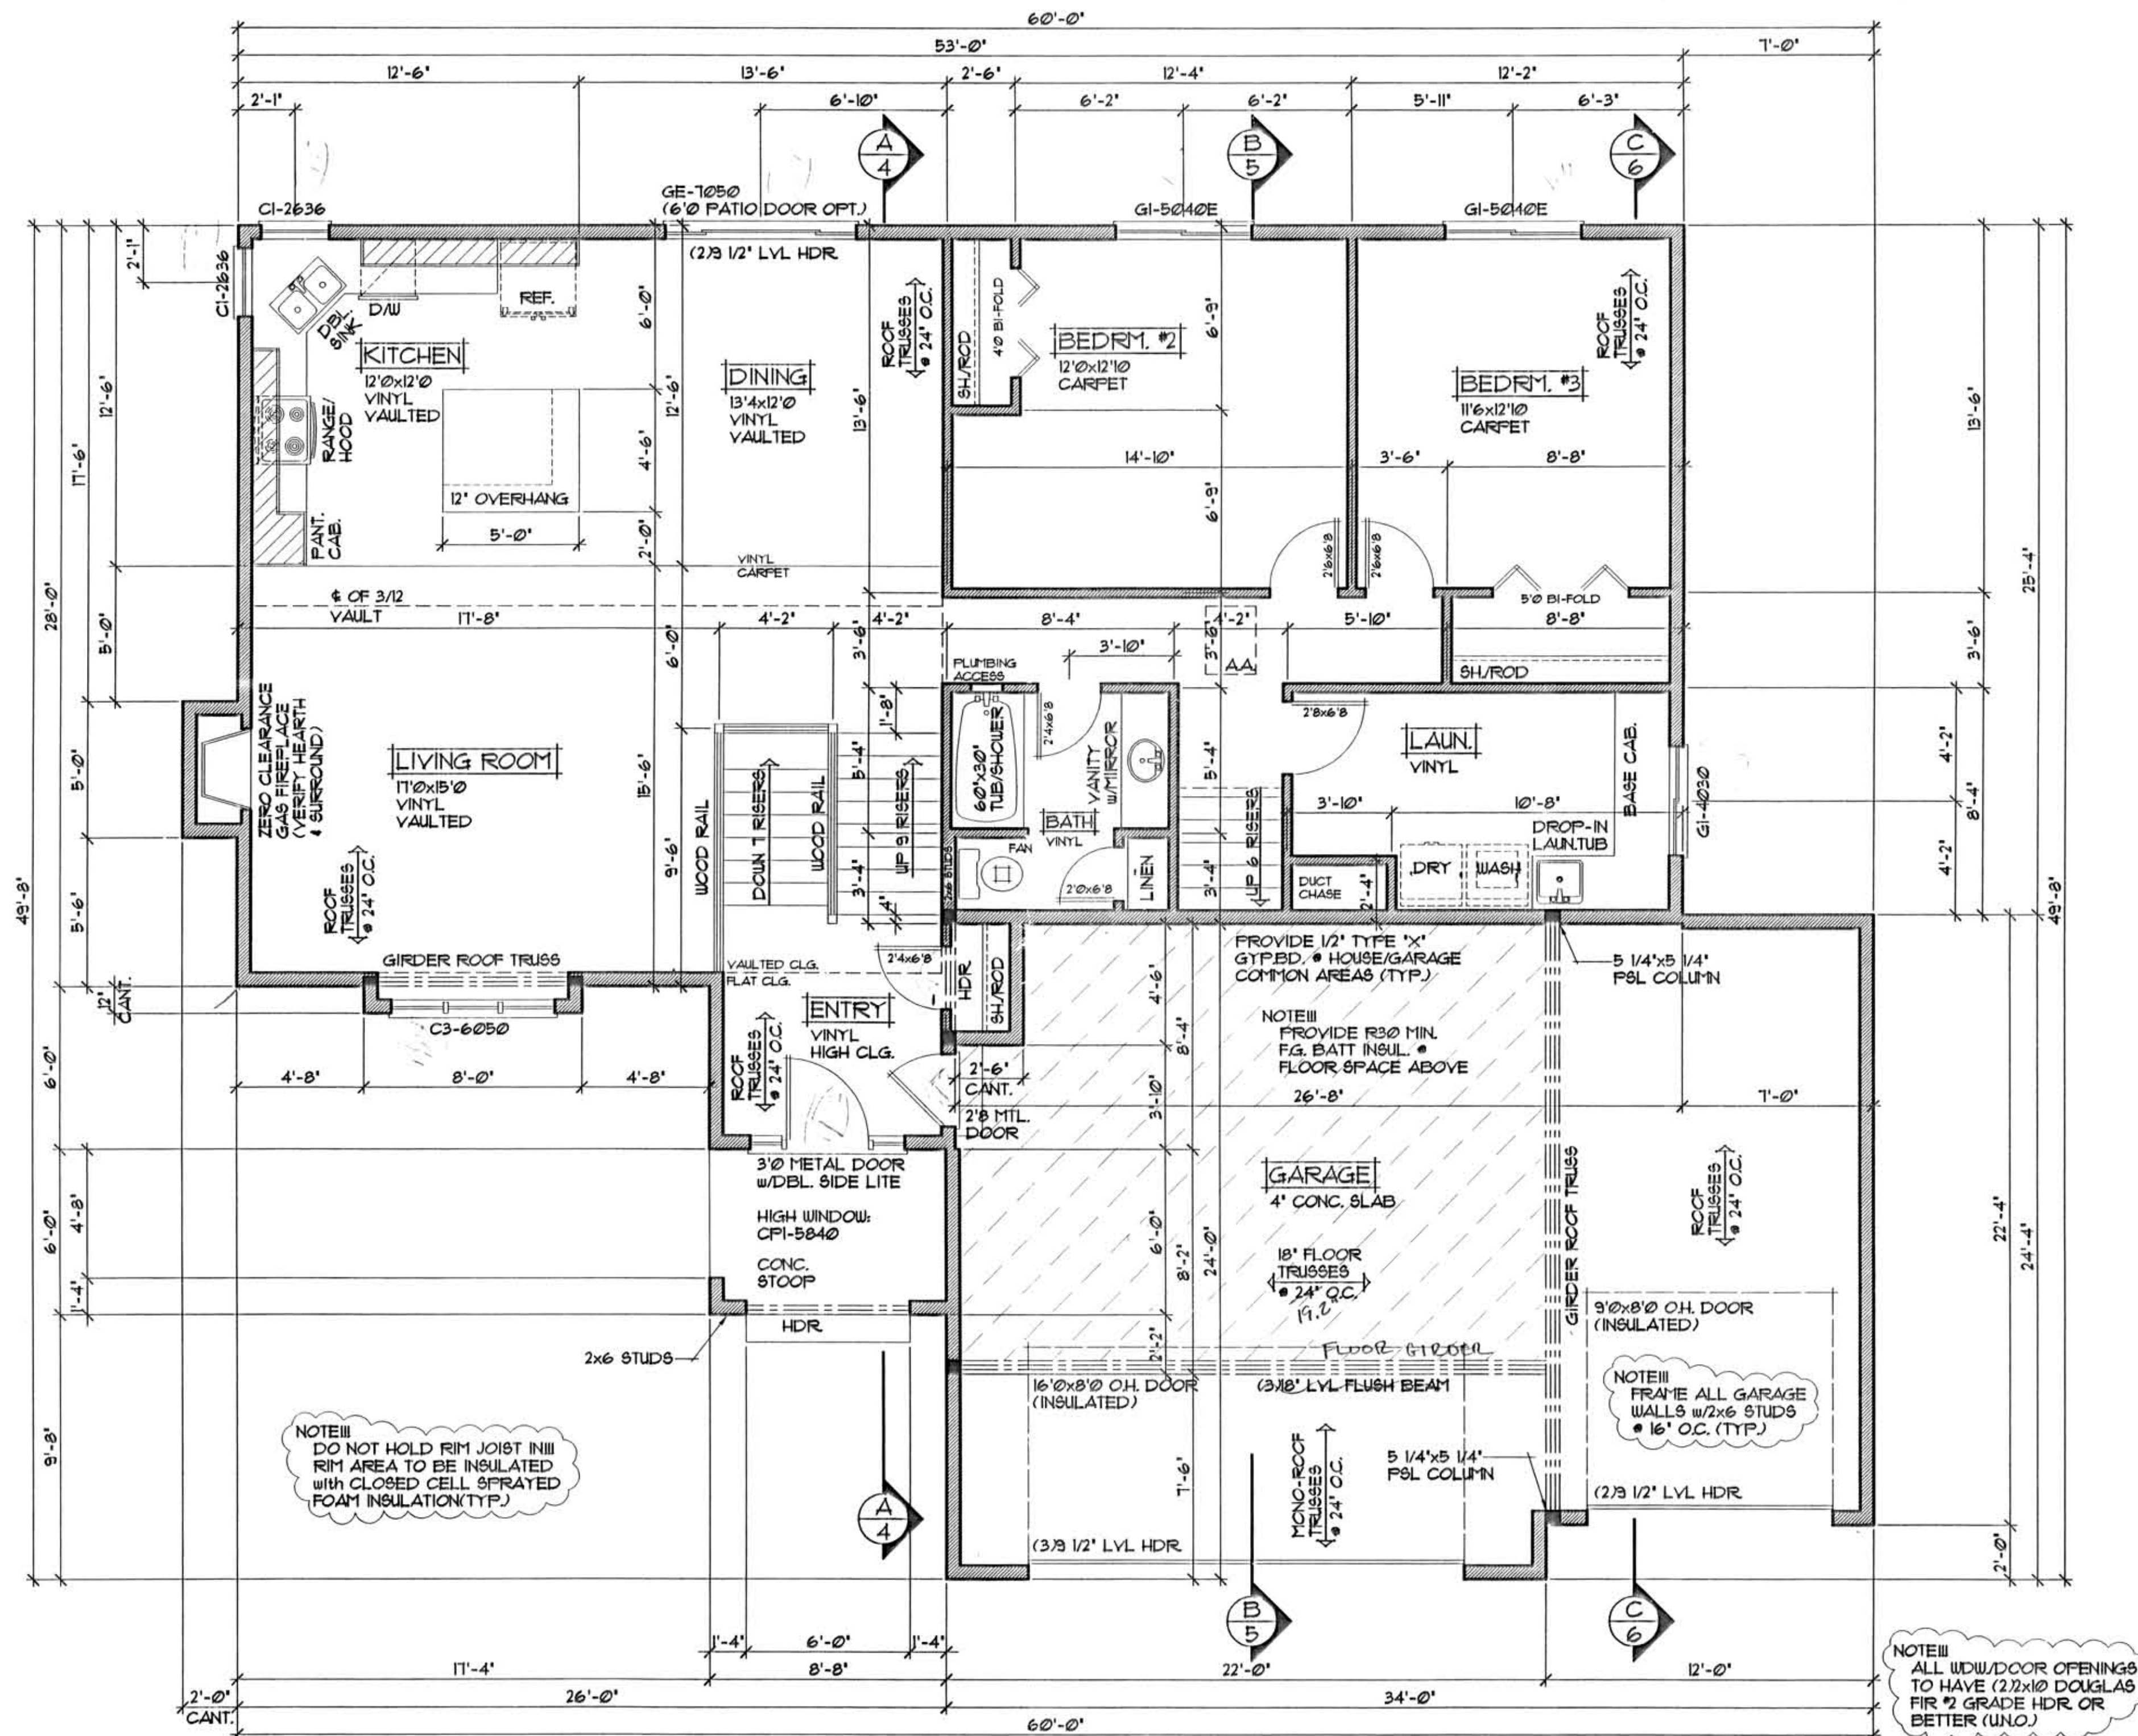

REVISIONS XX/XX/XX 00000 BY: S.E. XX/XX/XX 00000 BY: S.E.	SPECIAL NOTICE: CROIX CUSTOM CONCEPTS ACCEPTS NO RESPONSIBILITY FOR OR CROIX CUSTOM CONCEPTS DESIGNS, THESE DRAWINGS ARE DESIGNED FOR THE EXCLUSIVE USE OF THE CLIENT. ANY REUSE, REPRODUCTION, OR MODIFICATION OF THESE DRAWINGS WITHOUT THE WRITTEN PERMISSION OF CROIX CUSTOM CONCEPTS, INC. IS PROHIBITED. THE CLIENT AGREES TO HOLD CROIX CUSTOM CONCEPTS, INC. HARMLESS FROM ANY AND ALL CLAIMS, DAMAGES, LOSSES, AND EXPENSES, INCLUDING ATTORNEY'S FEES, ARISING OUT OF OR RESULTING FROM THE USE OF THESE DRAWINGS.	DESIGN AND DRAFTING BY: CROIX CUSTOM CONCEPTS INCORPORATED RESIDENTIAL DESIGN & DRAFTING	BUILT BY: Elevate Builders	SHEET 3 OF 6 CADD FILE # 08059
--	--	---	---	---