

| REVISIONS | BY |
|-----------|----|
| XXXX | XX |
| | |
| | |
| | |
| | |

SPECIAL NOTICE:
CROIX DESIGN and DRAFTING, INC. ACCEPTS NO RESPONSIBILITY FOR THE ACCURACY OF ANY INFORMATION CONTAINED HEREIN. THE USER OF THESE PLANS AND CHECKING THEM FOR ACCURACY, THE USER ASSUMES ALL LIABILITY. THE USER MUST CHECK ALL DETAILS AND DIMENSIONS AND BE RESPONSIBLE FOR ANY OMISSIONS OR ERRORS. NO REPRESENTATION IS MADE OR IMPLIED FOR ACCURACY.


COPYRIGHT NOTICE: ALL RIGHTS RESERVED
CROIX DESIGN and DRAFTING, INC.
THESE ARCHITECTURAL PLANS AND ALL RELATED WORKS ARE PROTECTED BY UNITED STATES COPYRIGHT LAWS, AND MAY NOT BE REPRODUCED, COPIED, OR TRANSMITTED IN ANY FORM OR BY ANY MEANS, WITHOUT WRITTEN PERMISSION OF CROIX DESIGN and DRAFTING, INC.

DESIGN and DRAFTING BY:



ARCHITECTURAL DESIGN and DRAFTING SERVICE •
HOME PLAN SERVICE • CUSTOM HOMES • REMODELING •
PHONE: 763.757.5997 • ANDOVER, MINNESOTA •
WWW.CROIXDESIGN.COM

BUILT BY:

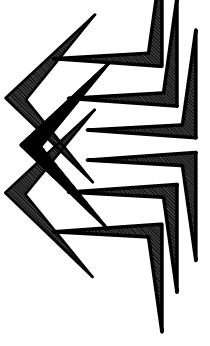

ELEVATE BUILDERS, LLC
P.O. BOX 114
FOREST LAKE, MN 55025


| | |
|-------------|------------|
| DRAWN | R.B. |
| CHECKED | XX |
| DATE: | 10/30/2011 |
| SCALE: | AS NOTED |
| CADD FILE # | 17381 |
| SHEET | 1 of 6 |



FRONT ELEVATION 1/4"=1'-0"
1816 SQFT. MAIN LEVEL
1010 SQFT. UPPER LEVEL
2886 SQFT. ABOVE GRADE

THE: **MONTAGUE RESIDENCE**

© COPYRIGHT 2011 NOTICE, ALL RIGHTS RESERVED
CROIX DESIGN and DRAFTING, INC.

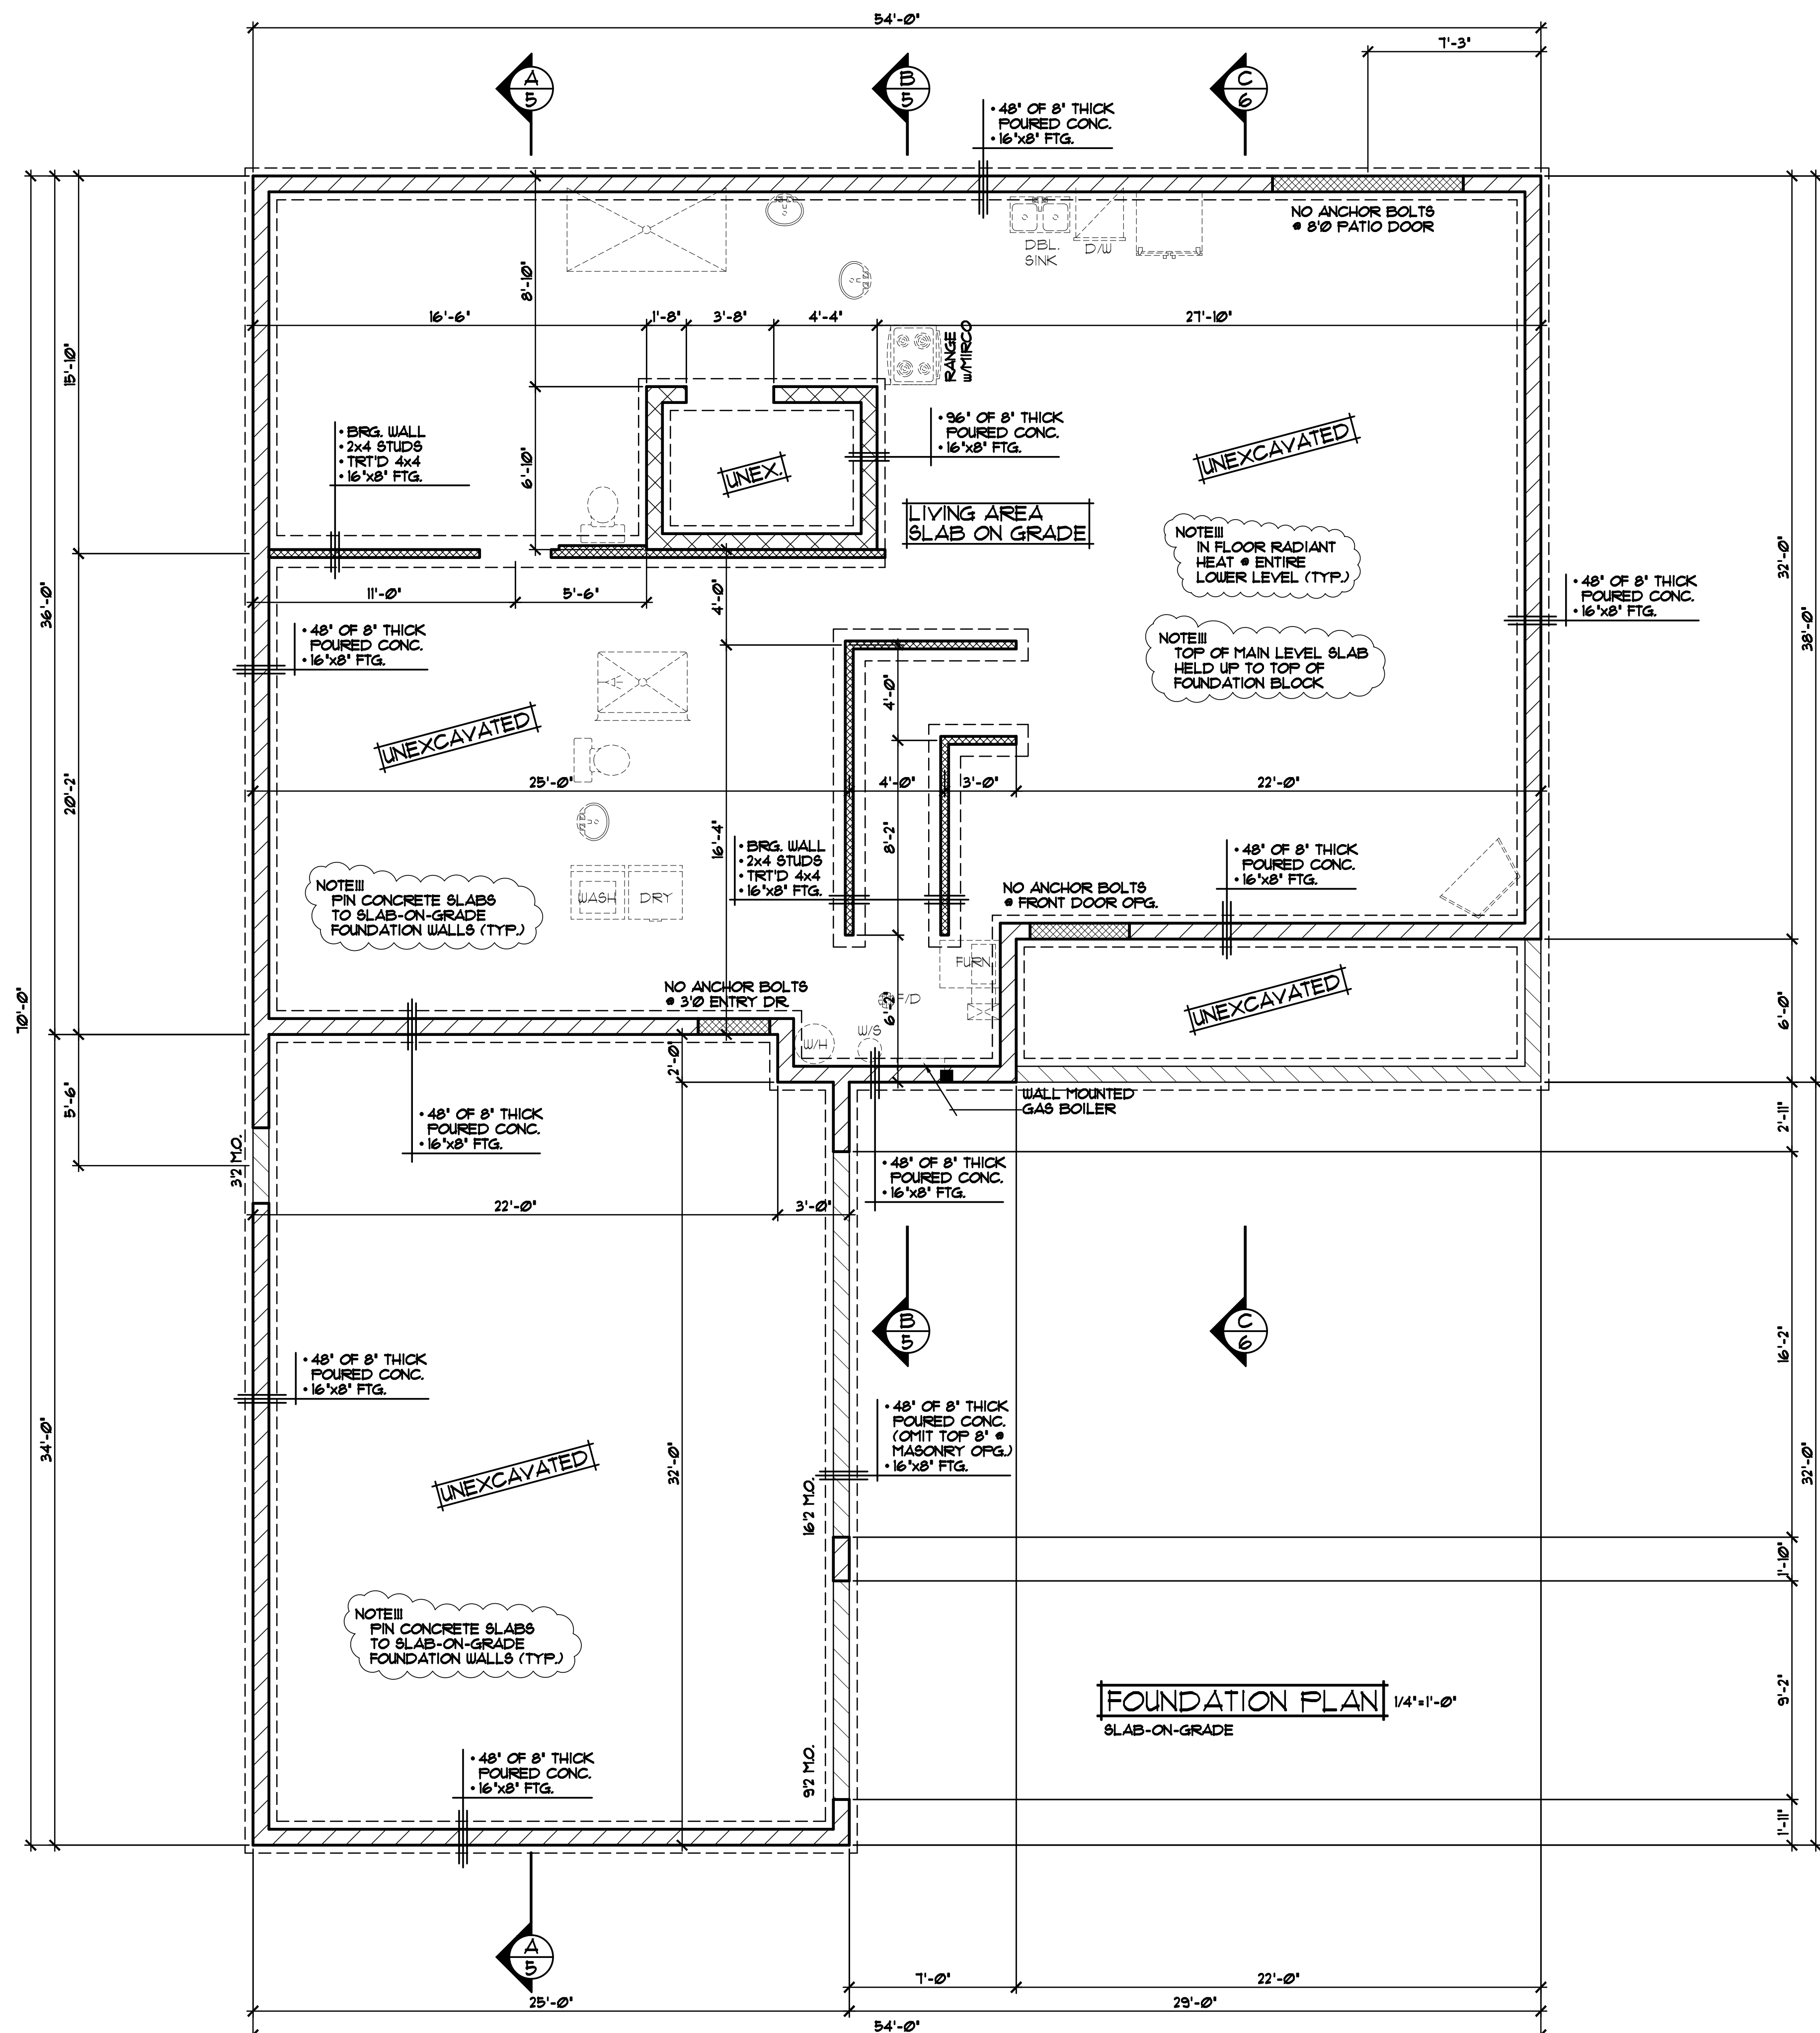

| REVISIONS |
|--------------------------|
| XXXXXX 00000 BY:XX |
| XXXXXX 00000 BY:XX |

SPECIAL NOTICE:
 DRAWINGS ARE THE PROPERTY OF CROIX DESIGN & DRAFTING, INC. AND ARE NOT TO BE REPRODUCED OR TRANSMITTED IN ANY FORM OR BY ANY MEANS, ELECTRONIC OR MECHANICAL, INCLUDING PHOTOCOPYING, RECORDING, OR BY ANY INFORMATION STORAGE AND RETRIEVAL SYSTEM, WITHOUT THE WRITTEN PERMISSION OF CROIX DESIGN & DRAFTING, INC. THE USER OF THESE DRAWINGS ACCEPTS NO RESPONSIBILITY FOR ERRORS AND/OR OMISSIONS. THESE DRAWINGS ARE DESIGN CONCEPT ONLY. EVERY EFFORT HAS BEEN MADE TO VERIFY ALL DIMENSIONS AND CONDITIONS. THE USER SHALL CHECK ALL DETAILS AND CONDITIONS WITH THE GENERAL CONTRACTOR AND SUPPLIER. ALL DETAILS AND CONDITIONS SHALL BE IN ACCORDANCE WITH THE LATEST EDITIONS OF THE INTERNATIONAL BUILDING CODES AND ALL APPLICABLE LOCAL, STATE AND FEDERAL REGULATIONS.

OFFICE: 763.752.8997
 10000 13th Avenue S.
 ANDOVER, MINNESOTA
 WWW.CROIXDESIGN.COM

CROIX
 DESIGN & DRAFTING, INC.

ELEVATE BUILDERS, LLC

FOUNDATION PLAN
 SLAB-ON-GRADE

