


REVISIONS	BY
14314	J.C.
17390	L.V.
18042	R.B.

SPECIAL NOTICE:
CROIX DESIGN AND DRAFTING, INC. ACCEPTS NO RESPONSIBILITY FOR ERRORS AND/OR OMISSIONS. THESE DRAWINGS ARE DESIGN CONCEPT ONLY. EVERY EFFORT HAS BEEN MADE DESIGNING AND VERIFYING THESE DRAWINGS AND CHECKING THEM FOR ACCURACY. THESE DRAWINGS ARE NOT TO BE USED FOR PERMITS, SUB-CONTRACTORS, AND SUPPLIERS MUST CHECK ALL DETAILS AND DIMENSIONS AND BE RESPONSIBLE FOR ANY CHANGES OR ADJUSTMENTS REQUIRED DURING ACTUAL CONSTRUCTION. NO REPRESENTATION IS MADE OR IMPLIED FOR ACCURACY.

COPYRIGHT NOTICE, ALL RIGHTS RESERVED
THESE ARCHITECTURAL PLANS AND ALL RELATED WORKS ARE PROTECTED BY UNITED STATES COPYRIGHT LAWS, AND MAY NOT BE REPRODUCED, COPIED, OR TRANSMITTED IN ANY FORM OR MANNER WITHOUT THE WRITTEN PERMISSION OF CROIX DESIGN AND DRAFTING, INC. CROIX DESIGN AND DRAFTING, INC.

DESIGN and DRAFTING BY:

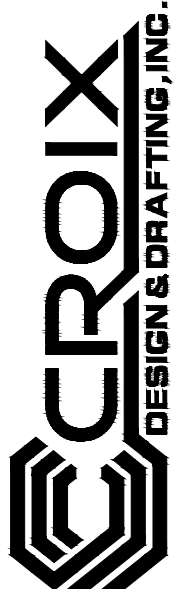

CROIX

DESIGN & DRAFTING, INC.

•ARCHITECTURAL DESIGN and DRAFTING SERVICE •

•HOME PLAN SERVICE • CUSTOM HOMES •REMODELING •

•PHONE: 763.757.5997 • ANDOVER, MINNESOTA •

•WWW.CROIXDESIGN.COM •

BUILT BY:

ELEVATE BUILDERS, LLC

P.O. BOX 114

FOREST LAKE, MN 55025


DRAWN L.V.
CHECKED XX
DATE: 04/23/2018
SCALE: AS NOTED
CADD FILE # 18120
SHEET 1 OF 8

- SILVERLINE WINDOWS SPEC'D.
- ALUMINUM SOFFITS & FASCIA
- STONE VENEER WHERE SHOWN
- VINYL SIDING/CORNER TRIM (TYP.)
- VINYL SHAKE SIDING WHERE SHOWN



FRONT ELEVATION 1/4"=1'-0"
1461 SQ. FT. MAIN LEVELS

THE:
MORNING SUN 2018
FALL PARADE MODEL

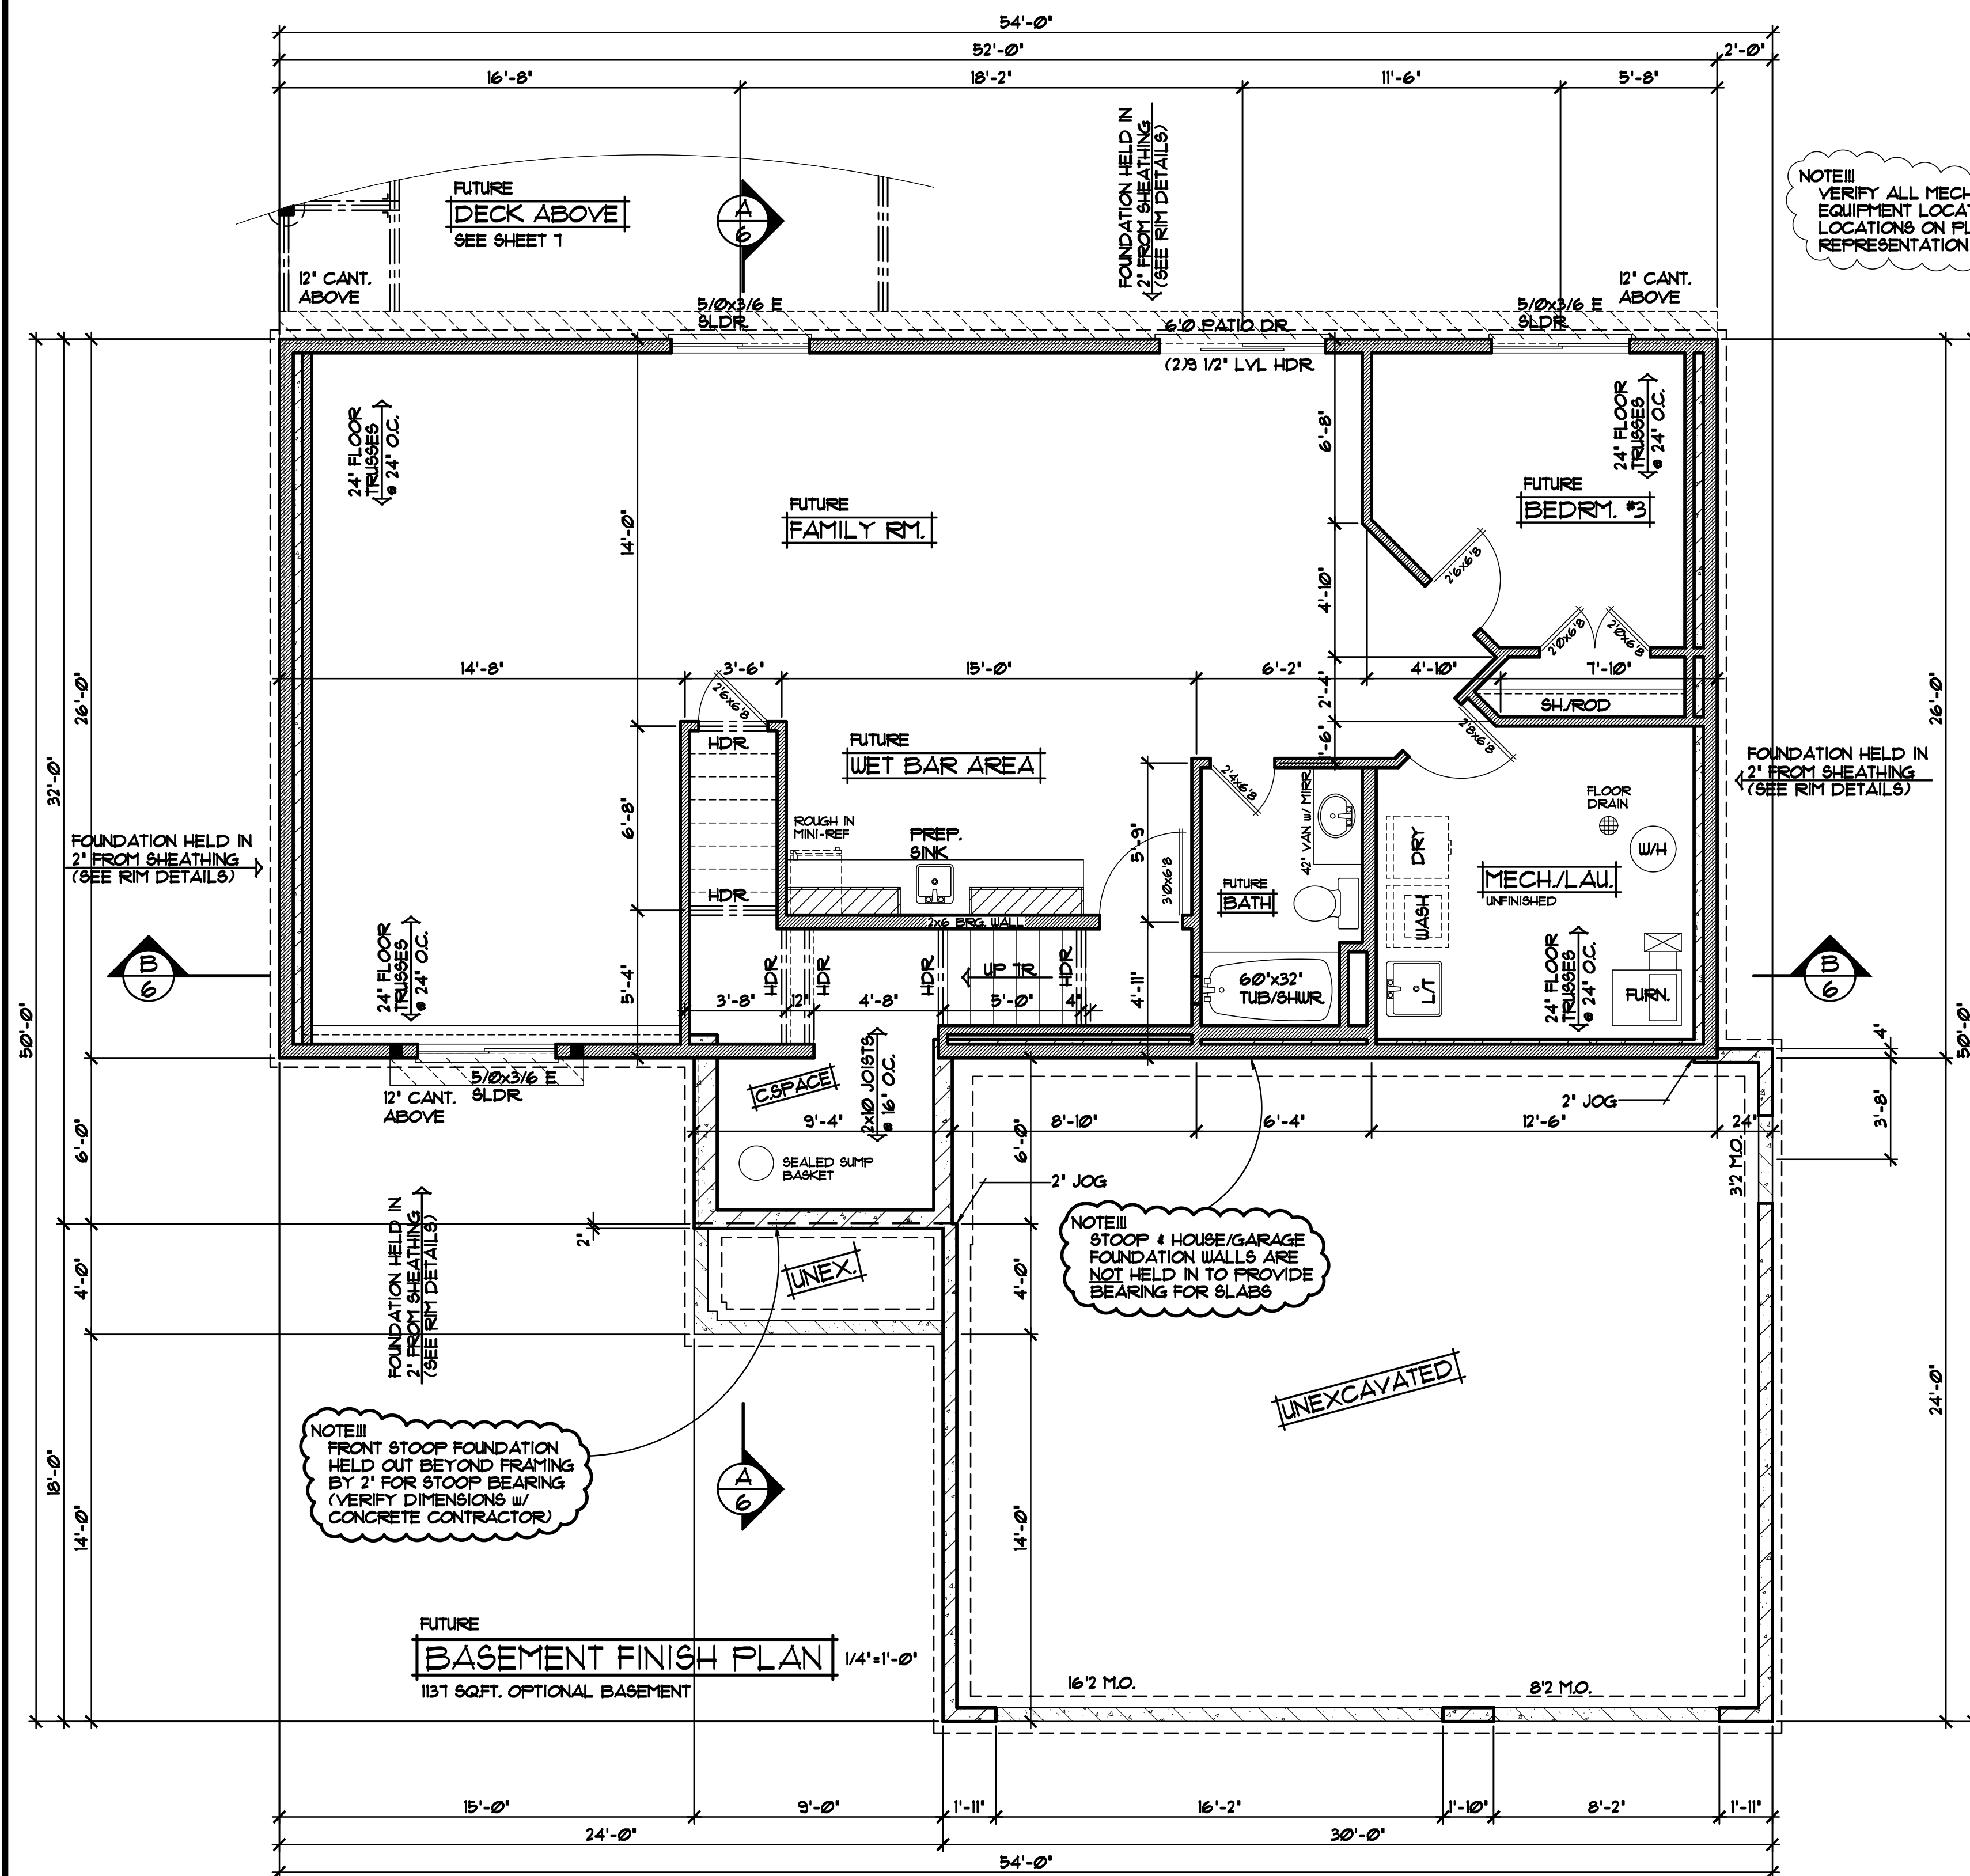

SPECIAL NOTICE:

THESE PROVISIONS DESIGN AND DRAFTING INC. ACCEPTS NO RESPONSIBILITY FOR ERRORS AND/OR OMISSIONS. ONLY EVERY EFFORT HAS BEEN MADE TO PREPARE THESE PLANS AND CHECKING THEM FOR ACCURACY. THE OWNER AND GENERAL CONTRACTOR/SUB CONTRACTORS AND SUPPLIERS MUST CHECK ALL DETAILS AND CONDITIONS AND BE RESPONSIBLE FOR ANY CHANGES OR ADJUSTMENTS REQUIRED DURING ACTUAL CONSTRUCTION. NO REPRESENTATION IS MADE OR IMPLIED FOR ACCURACY.

OFFICE: 763.757.5997
FAX: 763.757.4383
ANDOVER, MINNESOTA
WWW.CROIXDESIGN.COM



BUILT BY:

ELEVATE BUILDERS, LLC

SHEET

④

of 8

CADD FILE #
18120

